




1 DECIDUOUS TREE PLANTING DETAIL
SCALE: NONE

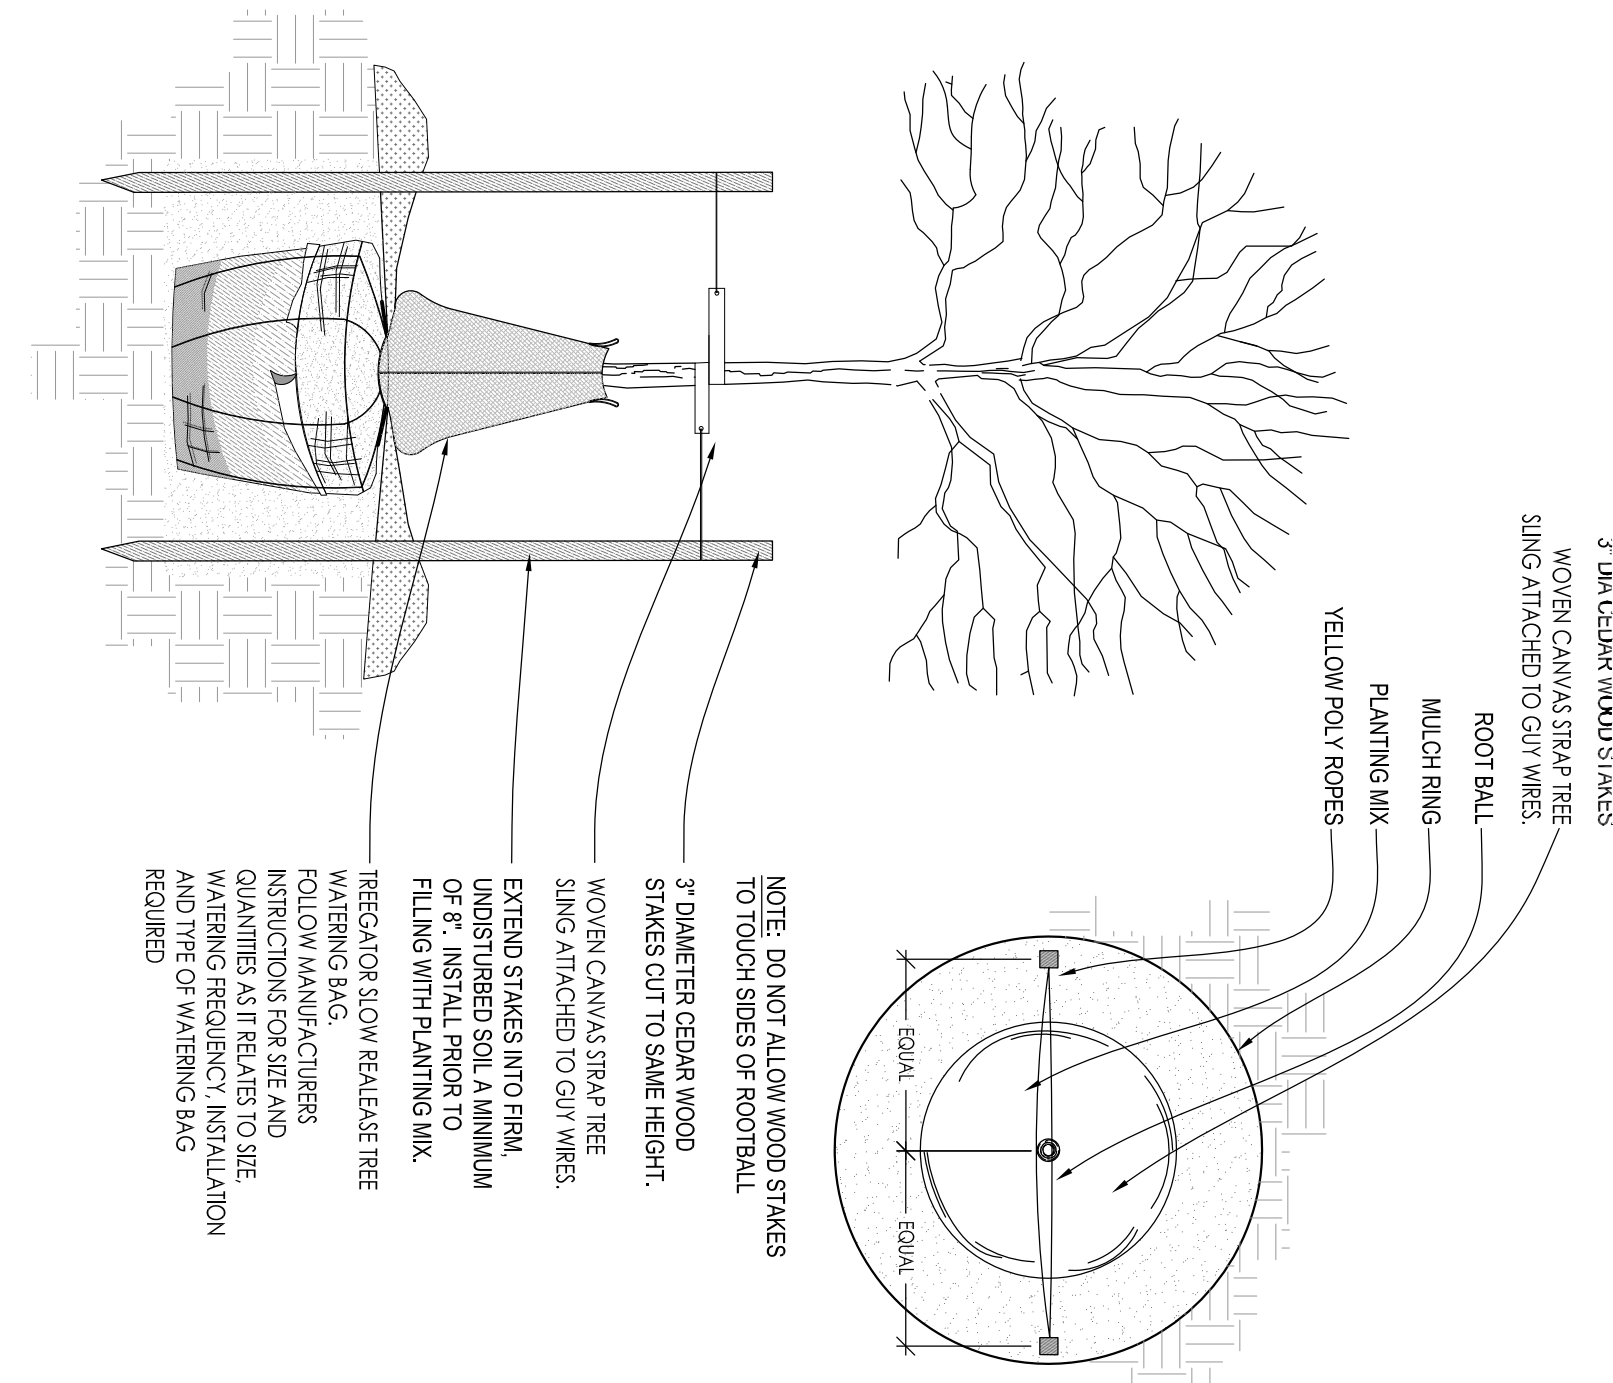


2 DECIDUOUS TREE STAKING PARKING ISLAND/RESTRICTED AREAS
SCALE: NONE

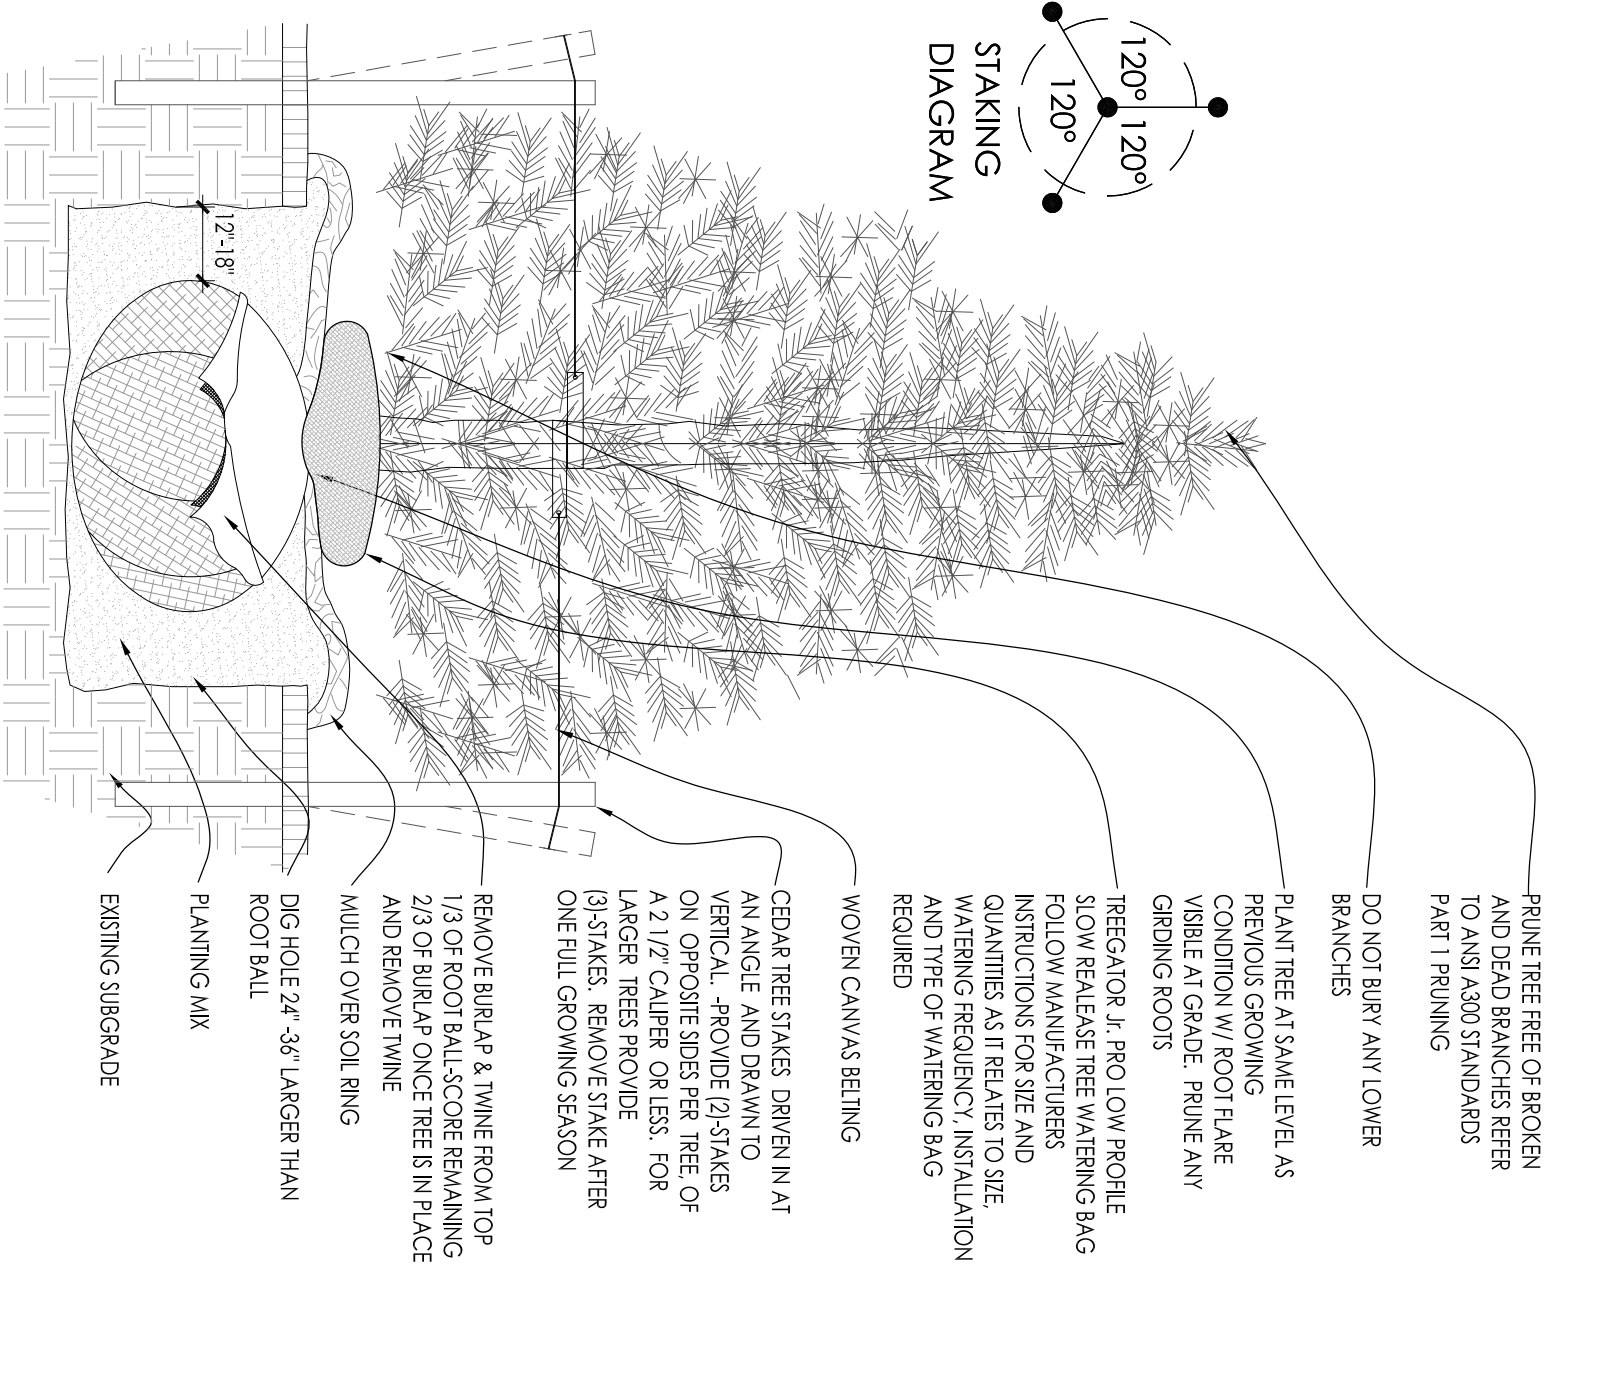


3 CONIFEROUS TREE PLANTING DETAIL
SCALE: NONE

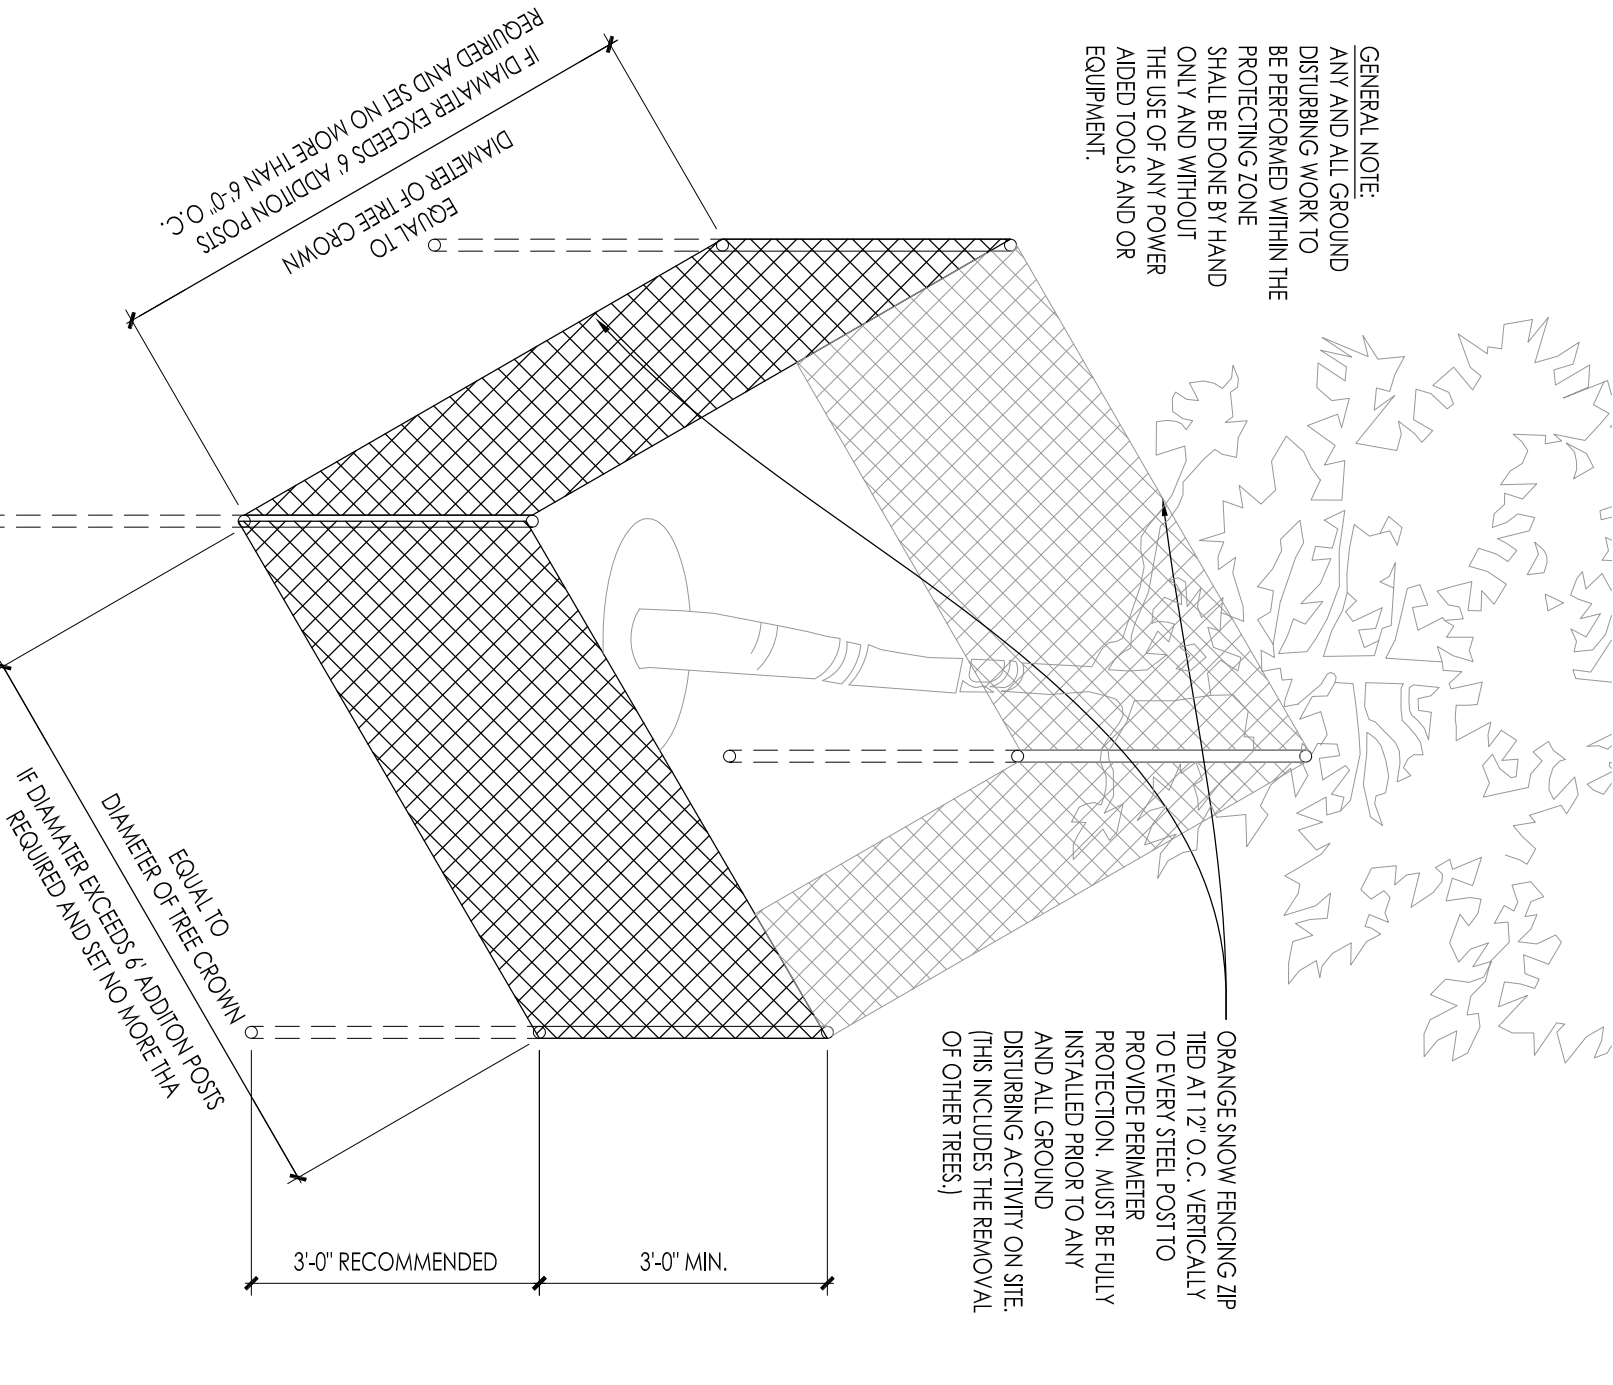


4 EXISTING TREE PROTECTION DETAIL
SCALE: NONE

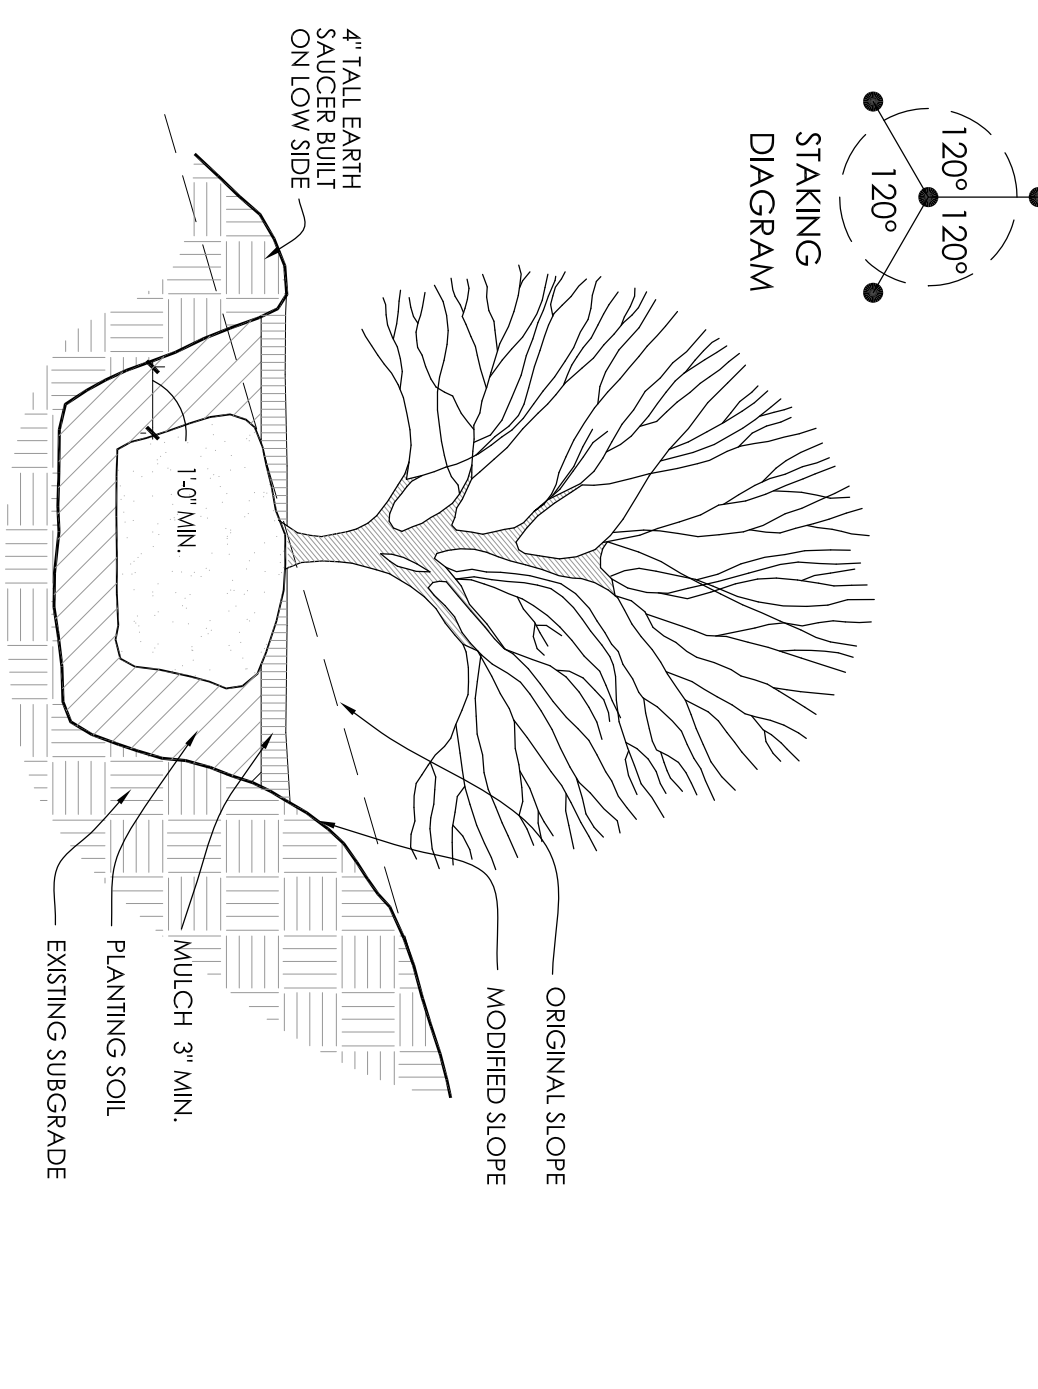


5 SLOPE PLANTING DETAIL
SCALE: NONE

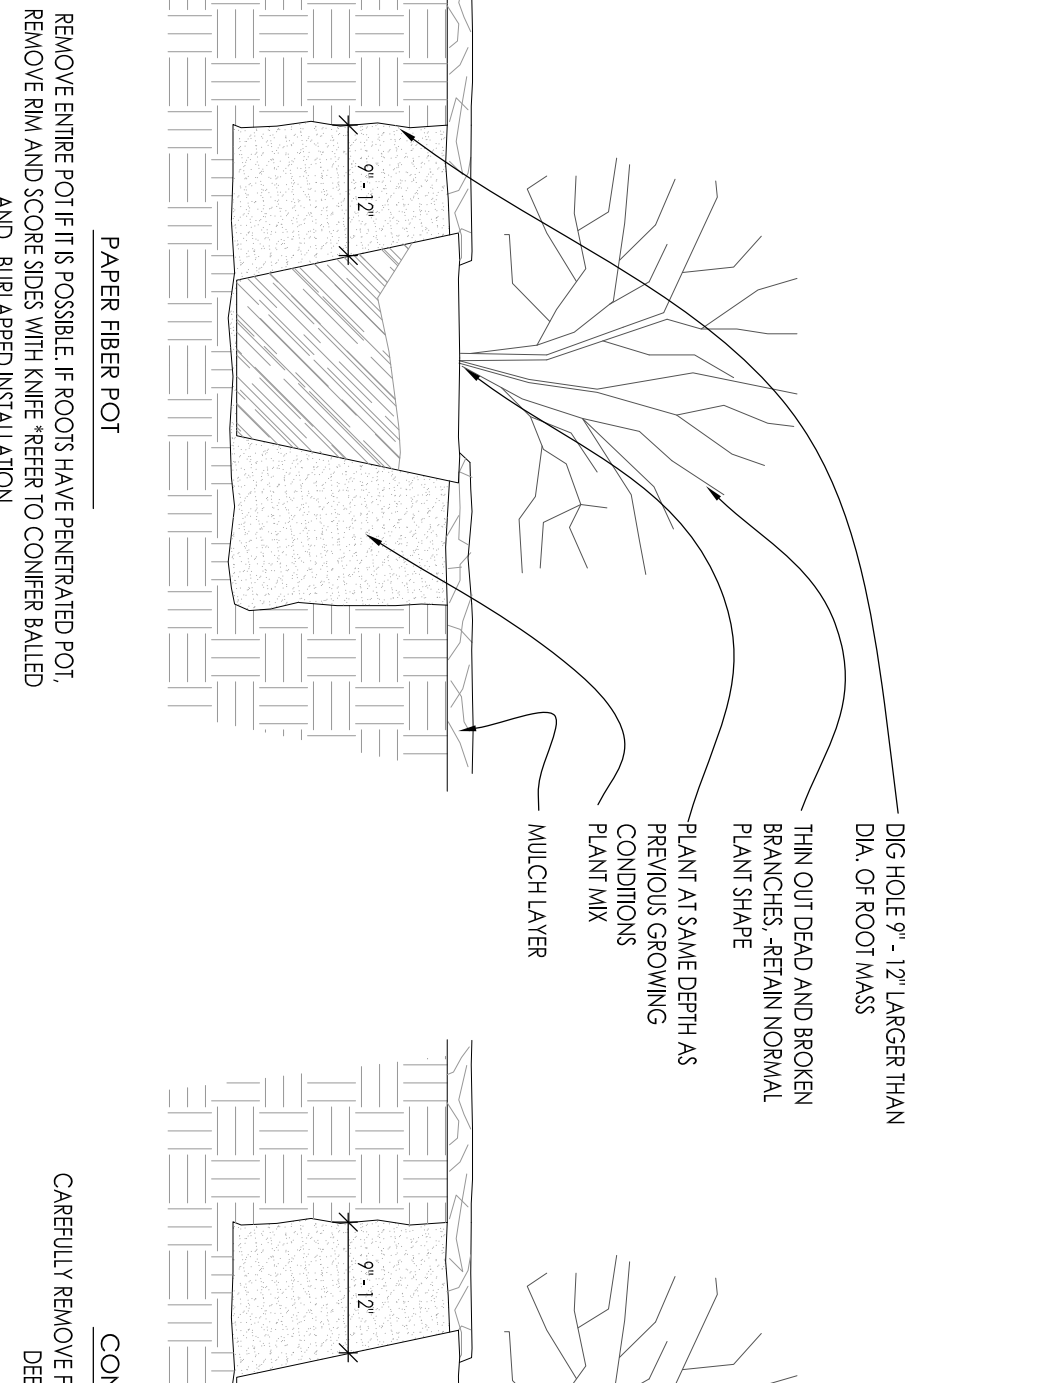


6 DECIDUOUS SHRUB PLANTING DETAIL
SCALE: NONE

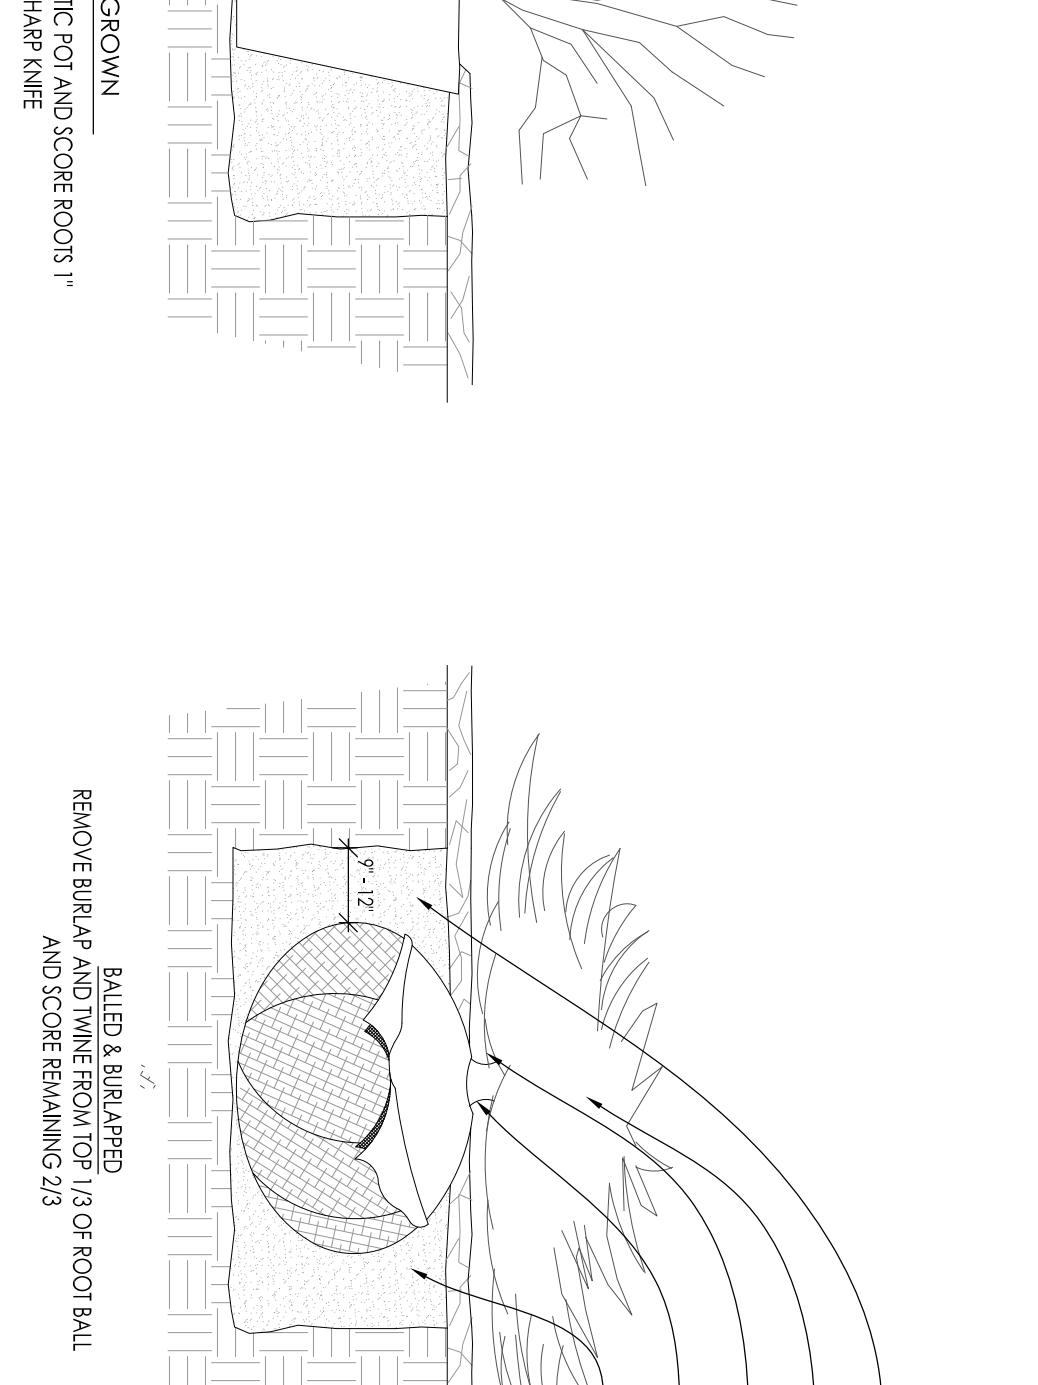


7 CONIFEROUS SHRUB PLANTING DETAIL
SCALE: NONE

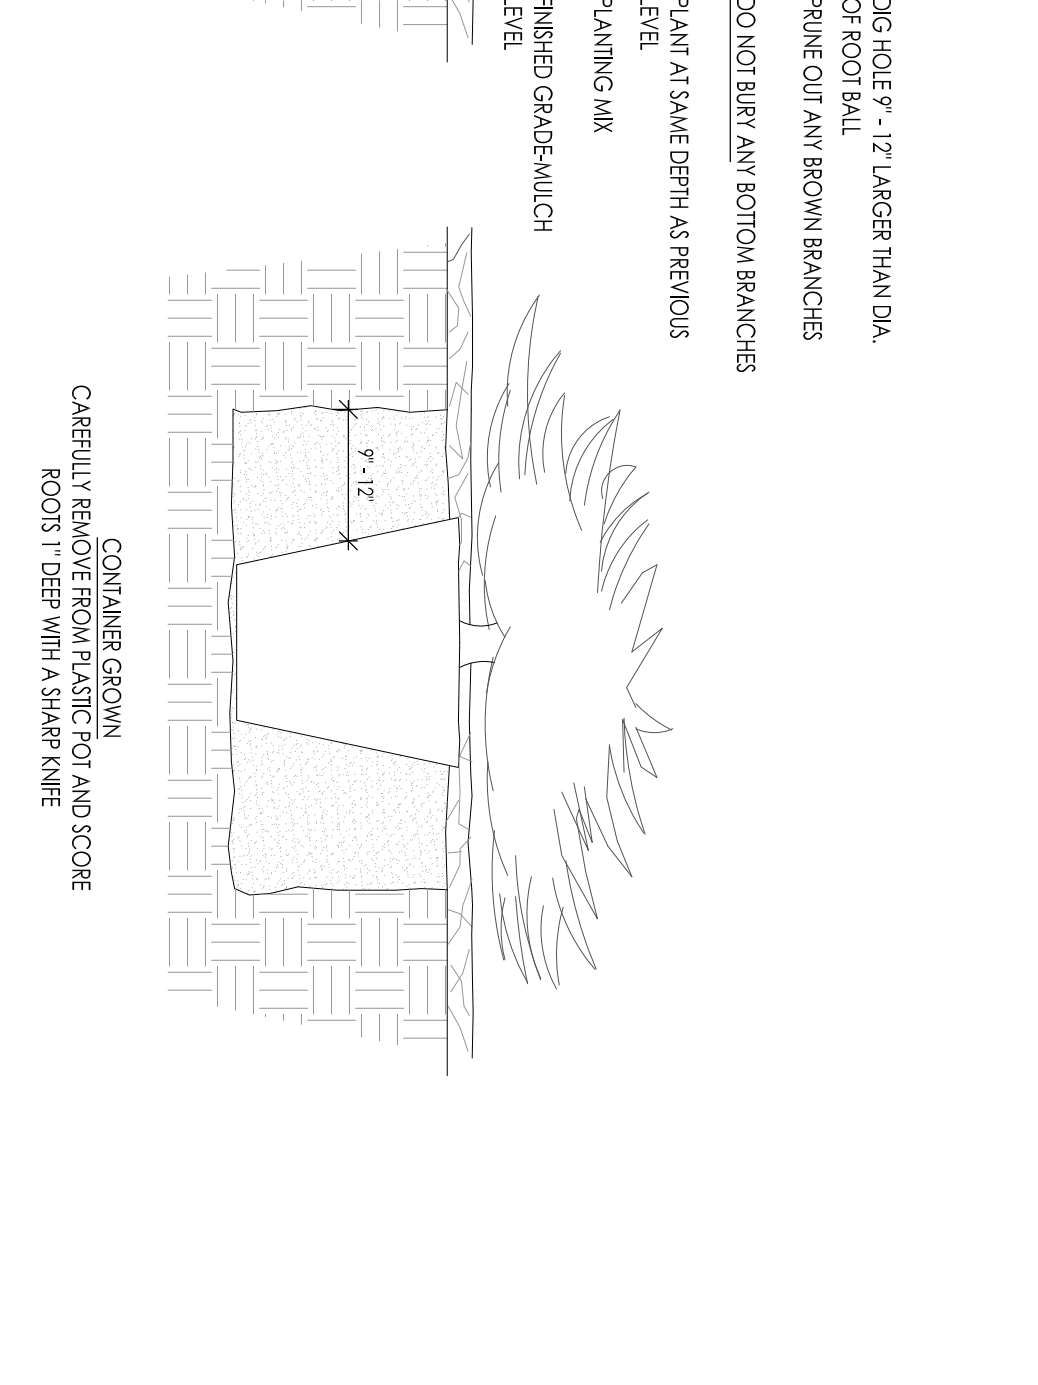


8 METAL LANDSCAPE EDGING DETAIL
SCALE: 1/2" = 1'-0"

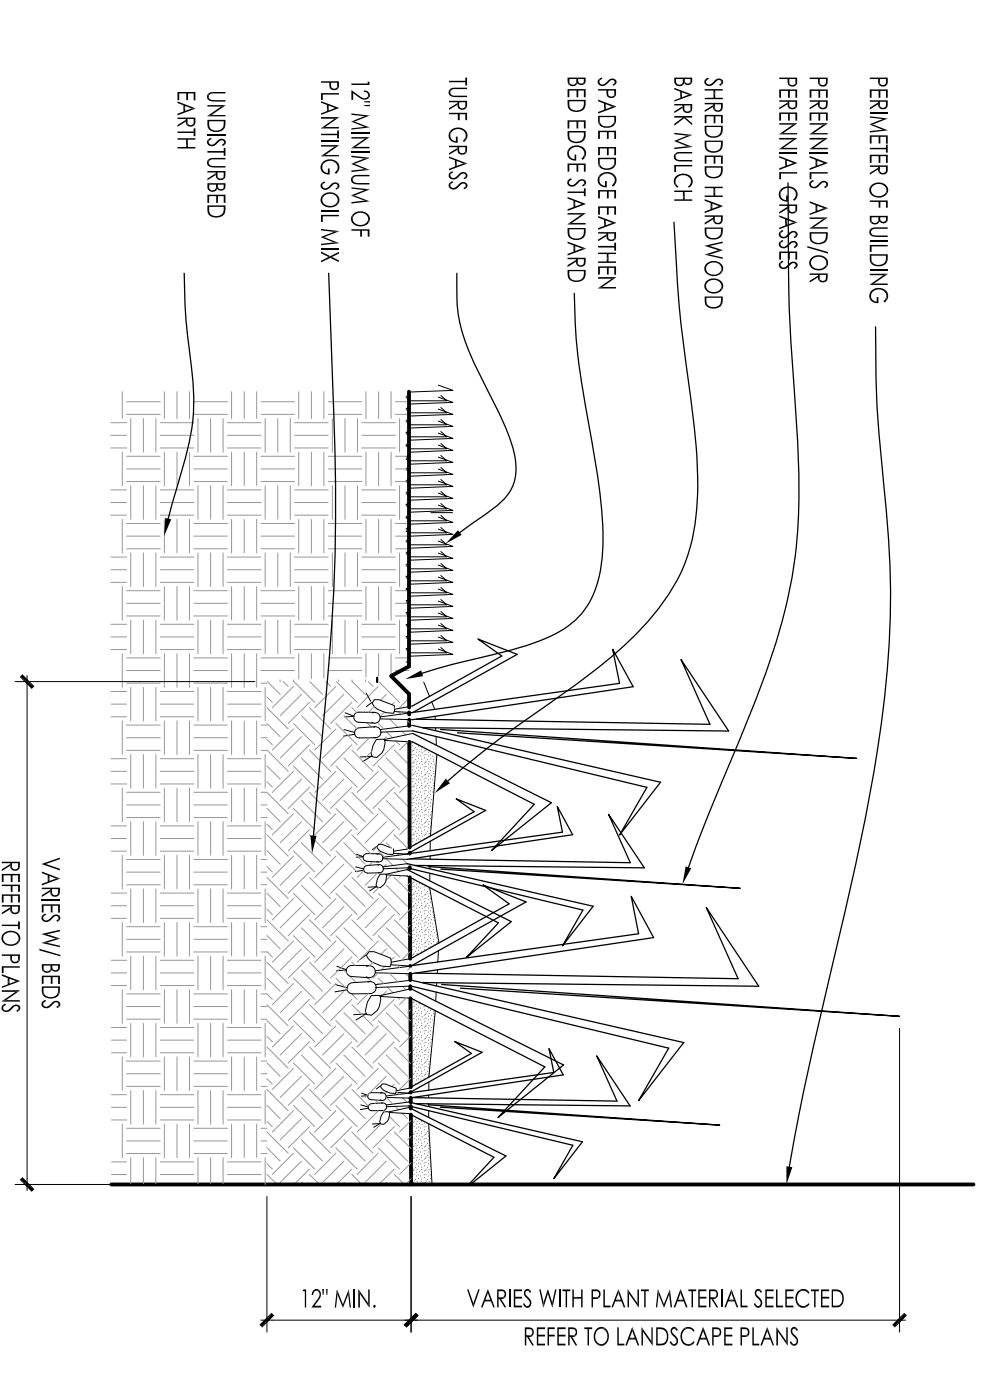


9 SPADE EDGE PLANT BED EDGE DETAIL
SCALE: NONE

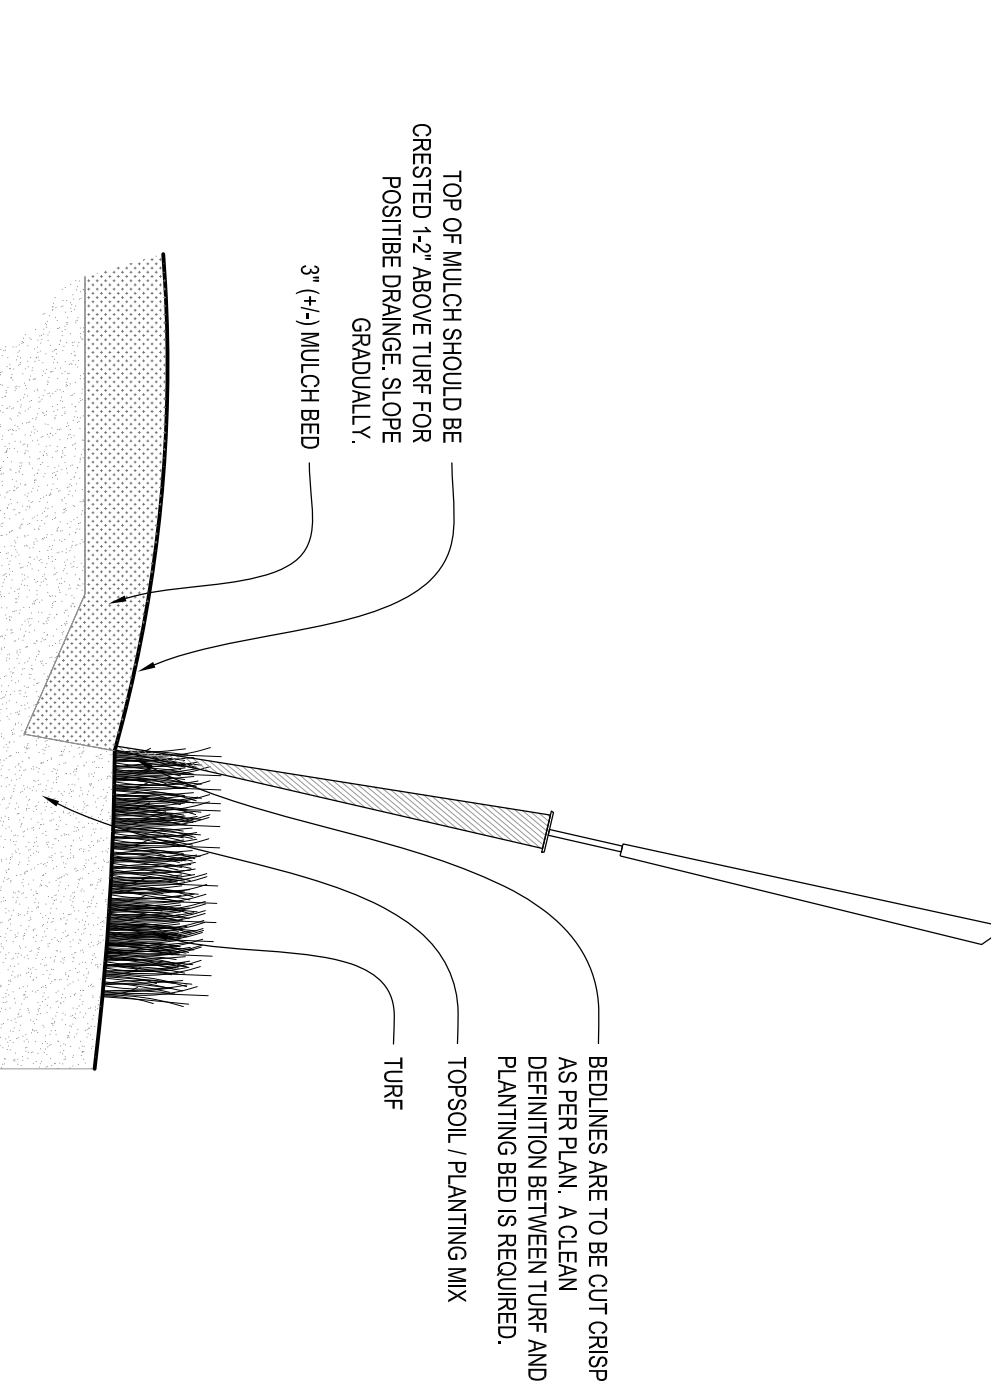

10 COMPACTED GRAVEL SPLASH STRIP
SCALE: 1" = 1'-0"

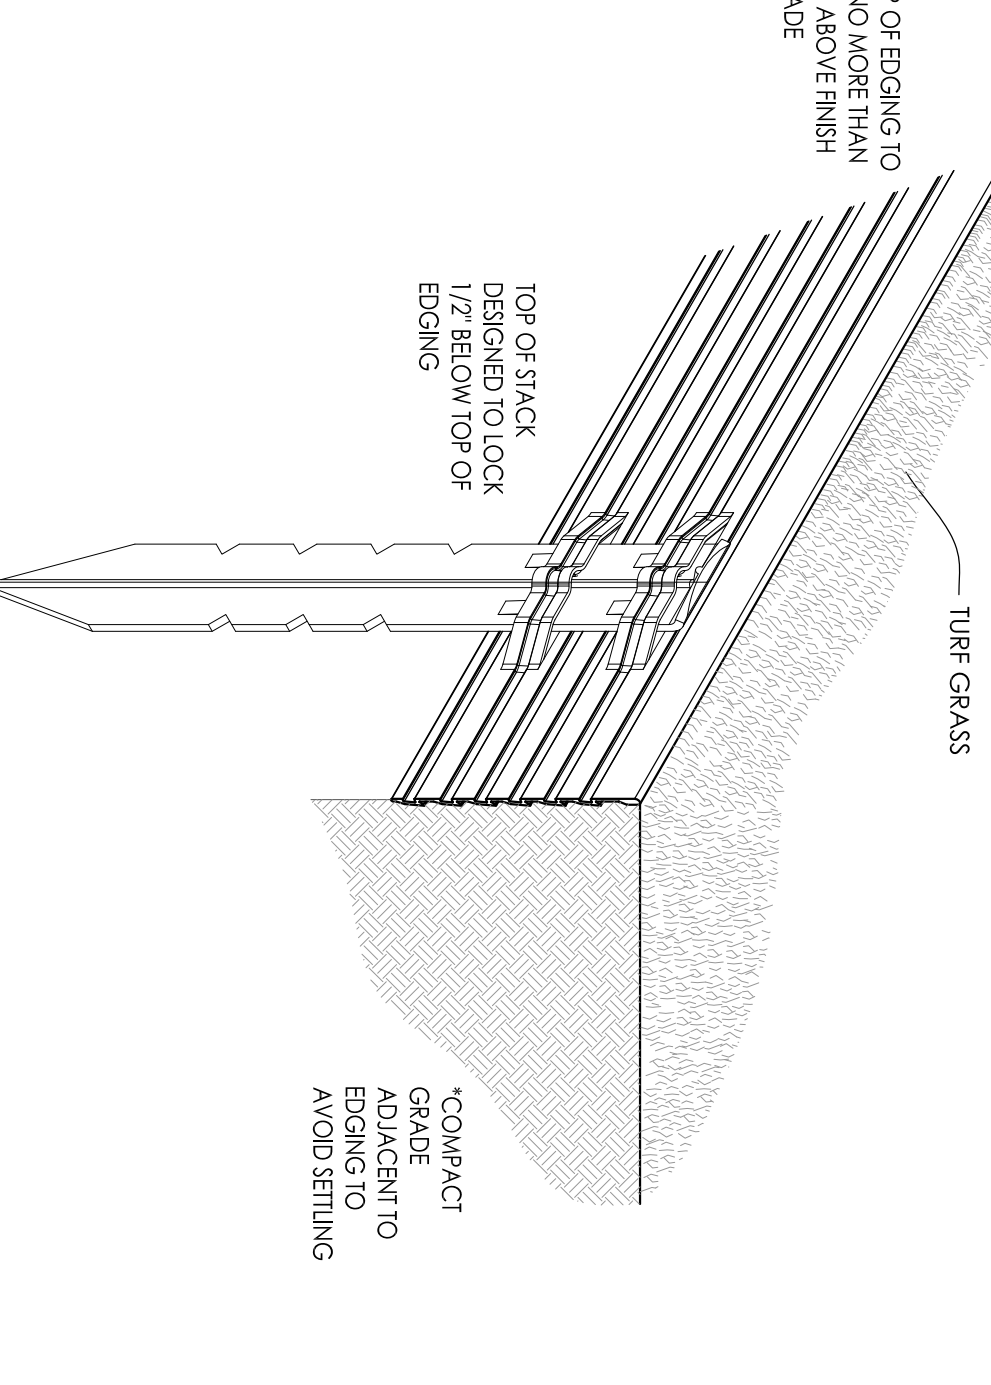

11 PERENNIAL BED PLANTING DETAIL
SCALE: NONE

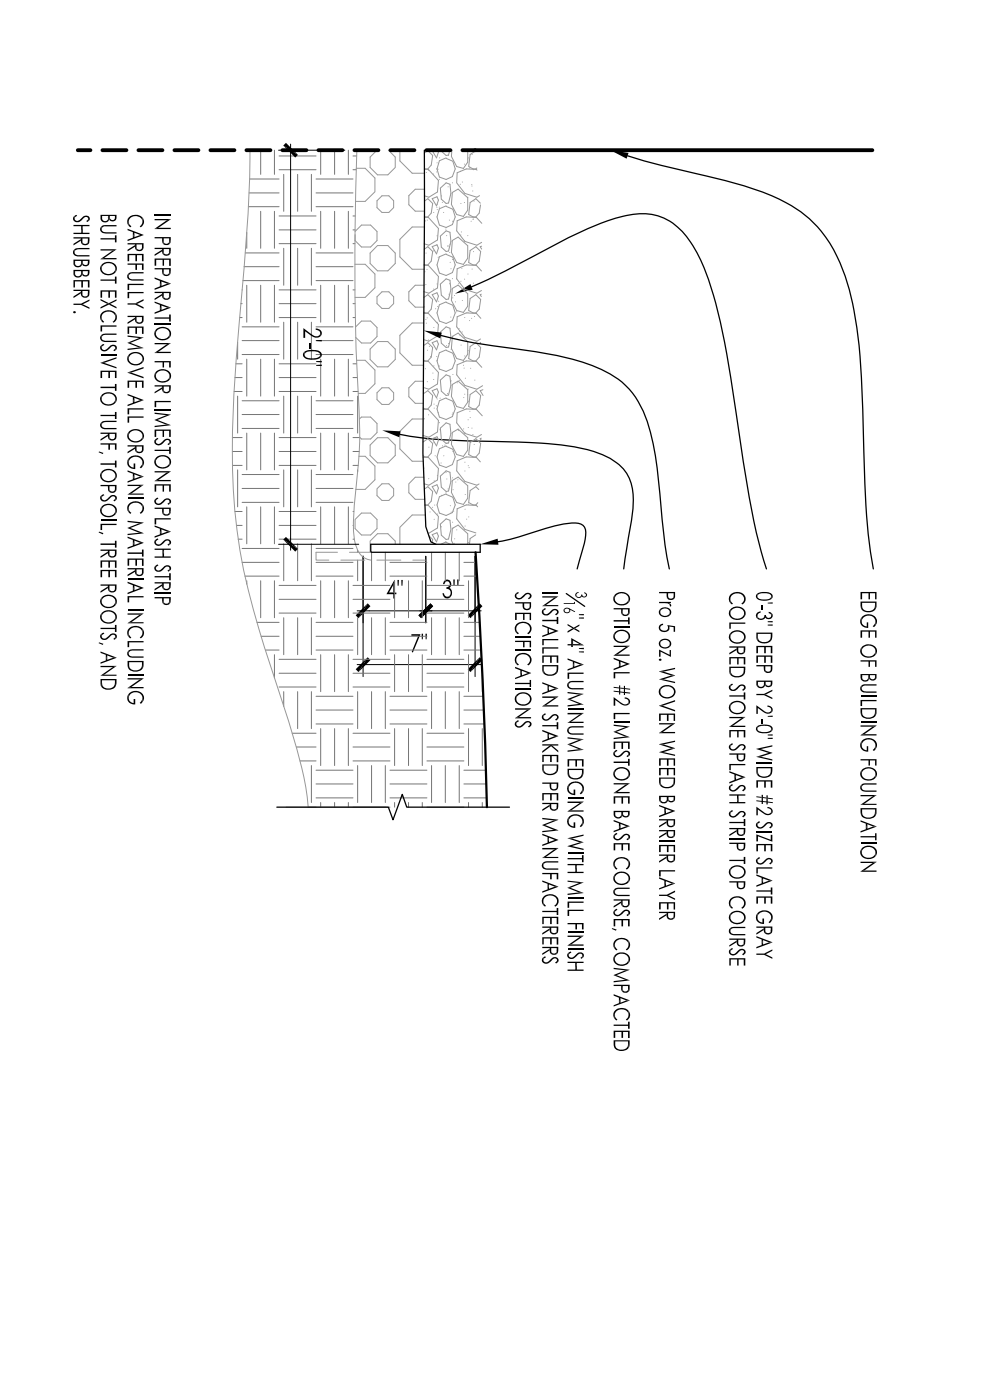

12 CONTAINER GROWN SHRUB PLANTING DETAIL
SCALE: NONE

Copyright Insite Landscape Design Inc. 2018
ALL RIGHTS RESERVED
THIS DRAWING IS NOT TO BE REPRODUCED, CHANGED, COPIED OR ASSIGNED TO ANY THIRD PARTY WITHOUT THE WRITTEN PERMISSION OF INSITE LANDSCAPE DESIGN, INC. THE CLIENT AGREES TO indemnify AND HOLD THE ARCHITECT AND INSITE LANDSCAPE DESIGN, INC. HARMLESS FROM AND AGAINST ALL CLAIMS, DAMAGES, LIABILITY, OR COST, INCLUDING ATTORNEY'S FEES AND COSTS OF DEFENSE, ARISING FROM ANY AND ALL CLAIMS, DAMAGES, LIABILITY, OR COST, INCLUDING ATTORNEY'S FEES AND COSTS OF DEFENSE, OF THE DRAWINGS OR DATA WITHOUT THE WRITTEN PERMISSION OF INSITE LANDSCAPE ARCHITECT.

Sheet Title:
PROPOSED LANDSCAPE PLAN,
PLANTING DETAILS

Date of Drawing: 03/26/18
Scale: As Noted
Drawn By: MCD
Job Number: L18-032
Sheet Number:

LSP1.4

INSITE
LANDSCAPE DESIGN
Landscape Consulting
& Master Planning Design Services
11525 W. North Avenue, Suite 1B
Wauwatosa, WI 53226
Tel (414) 476-1204
www.insitedesigninc.com
mcdavis@insitedesigninc.com

SOFT WATER INC.

Corporate Drive
Waukesha, WI 53189

Issuance and Revisions:

Date	Number	Description
03/26/18		Client Review Submittal