
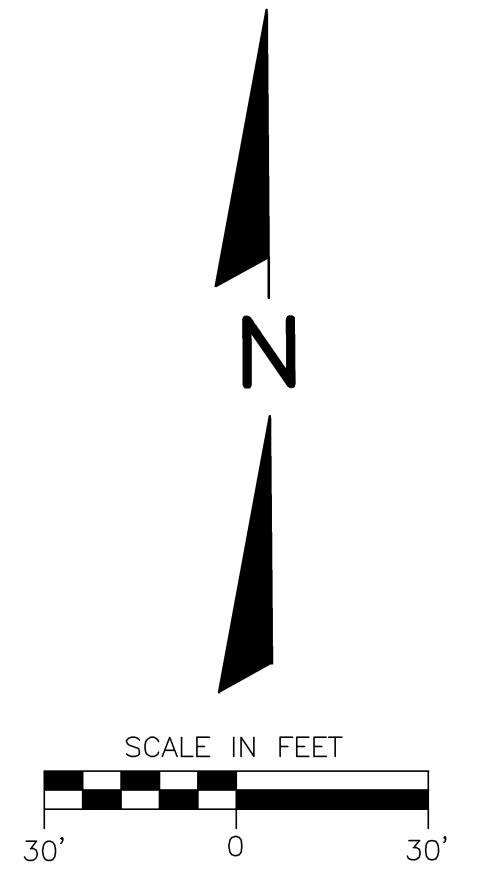


**PLANT SCHEDULE (CONTRACTOR RESPONSIBLE FOR VERIFYING PLANT QUANTITIES)**

QUANTITY	SYMBOL	BOTANICAL NAME	COMMON NAME	MATURE SIZE	PLANTING	SIZE	TYPE
8	CO	<i>Celtis occidentalis</i>	Common Hackberry	45'-50'	B / B	2 1/2"	Shade Tree
4	ST	<i>Gleditsia tricanthos</i> 'Skyline'	Skyline Honeylocust	40'-50'	B / B	2 1/2"	Shade Tree
1	EB	<i>Ginkgo biloba</i> 'Autumn Gold'	Autumn Gold Ginkgo	35'-40'	B / B	2 1/2"	Shade Tree
10	TA	<i>Tilia americana</i> 'Redmond'	Redmond Linden	40'-55'	B / B	2 1/2"	Shade Tree
5	AG	<i>Amelanchier x grandiflora</i> 'Autumn Brilliance'	Autumn Brilliance Serviceberry	20'-25'	B / B	2"	Ornamental Tree
4	SR	<i>Syringa reticulata</i> 'Ivory Silk'	Ivory Silk Tree Lilac	15'-20'	B / B	2"	Ornamental Tree
17	RA	<i>Rhus aromatica</i> 'Grow-Low'	Grow Low Sumac	1'-2'	POT	2 Gal	Deciduous Shrub
24	SG	<i>Spiraea x 'Goldflame'</i>	Goldflame Spiraea	3'-4'	POT	2 Gal	Deciduous Shrub
25	JS	<i>Juniperus sabinia</i> 'Broadmoor'	Broadmoor Juniper	2' x 4'	POT	2 Gal	Evergreen Shrub
117	CA	<i>Calamagrostis acutiflora</i> 'Karl Foerster'	Karl Foerster Grass	42"-48"	POT	1 Gal	Ornamental Grass
138	HB	<i>Hemerocallis x 'Stella D'oro'</i>	Stella D'oro Daylily	18"-24"	POT	1 Gal	Perennial
84	NF	<i>Nepeta x faassenii</i> 'Walker's Low'	Walker's Low Catmint	18"-24"	POT	1 Gal	Perennial

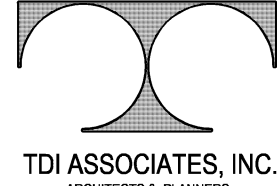

<b>REVISIONS:</b>		TDI ASSOCIATES, INC. All Rights Reserved 181 WOODSIDE JUNCTION DRIVE, SUITE 104 WAUKESHA, WISCONSIN 53186 PHONE: 262.437.0400 FAX: 262.437.0411	 TDI ASSOCIATES, INC. ARCHITECTS & PLANNERS	<small>OWNERSHIP OF DOCUMENTS</small> This document, and the ideas and design incorporated herein, are an instrument of professional service, the sole property of TDI Associates, Inc., and is not to be used in whole or in part for any other project or purpose without the expressed written authorization of TDI Associates, Inc.
NOTE	DATE			
		<b>CITY OF WAUKESHA, WI</b> <b>FOX RUN DEVELOPMENT</b> <b>BLOW-UP LANDSCAPE PLANS</b>		
SCALE: 1" = 30'-0"		JOB NO: 20-116.000	DATE: 04-14-20	
DESIGNED BY: ROB		DRAWN BY: ROB	CHECKED BY: ROB	
APPROVED BY:		DATE: SHEET L-2.0		