

Project: _____
SOFT WATER INC.
 Corporate Drive
 Waukesha, WI 53189

Issuance and Revisions:


Date	Number	Description
03/26/18		Client Review Submittal

Copyright Insite Landscape Design Inc. 2018
 THIS DRAWING IS THE PROPERTY OF INSITE LANDSCAPE DESIGN INC. AND IS TO BE USED ONLY FOR THE PROJECT AND SITE SPECIFICALLY IDENTIFIED HEREIN. ANY REUSE OR REPRODUCTION OF THIS DRAWING IN ANY FORM OR MANNER WITHOUT THE WRITTEN CONSENT OF INSITE LANDSCAPE DESIGN INC. IS STRICTLY PROHIBITED. THE CLIENT AGREES TO INDEMNIFY AND HOLD THE LANDSCAPE ARCHITECT HARMLESS FROM ANY AND ALL DAMAGES, LIABILITY OR COST, INCLUDING REASONABLE ATTORNEY'S FEES, ARISING FROM ANY CHANGES OR ALTERATIONS MADE BY ANYONE OTHER THAN THE LANDSCAPE ARCHITECT OR FROM ANY THESE PRIOR WRITTEN CONSENT OF THE LANDSCAPE ARCHITECT.

Sheet Title:
PROPOSED PARTIAL LANDSCAPE PLAN AND PLANT MATERIAL TABLE

Date of Drawing: 03/26/18
 Scale: 1" = 20'-0"
 Drawn By: MCD
 Job Number: L18-032
 Sheet Number:

LSP1.3

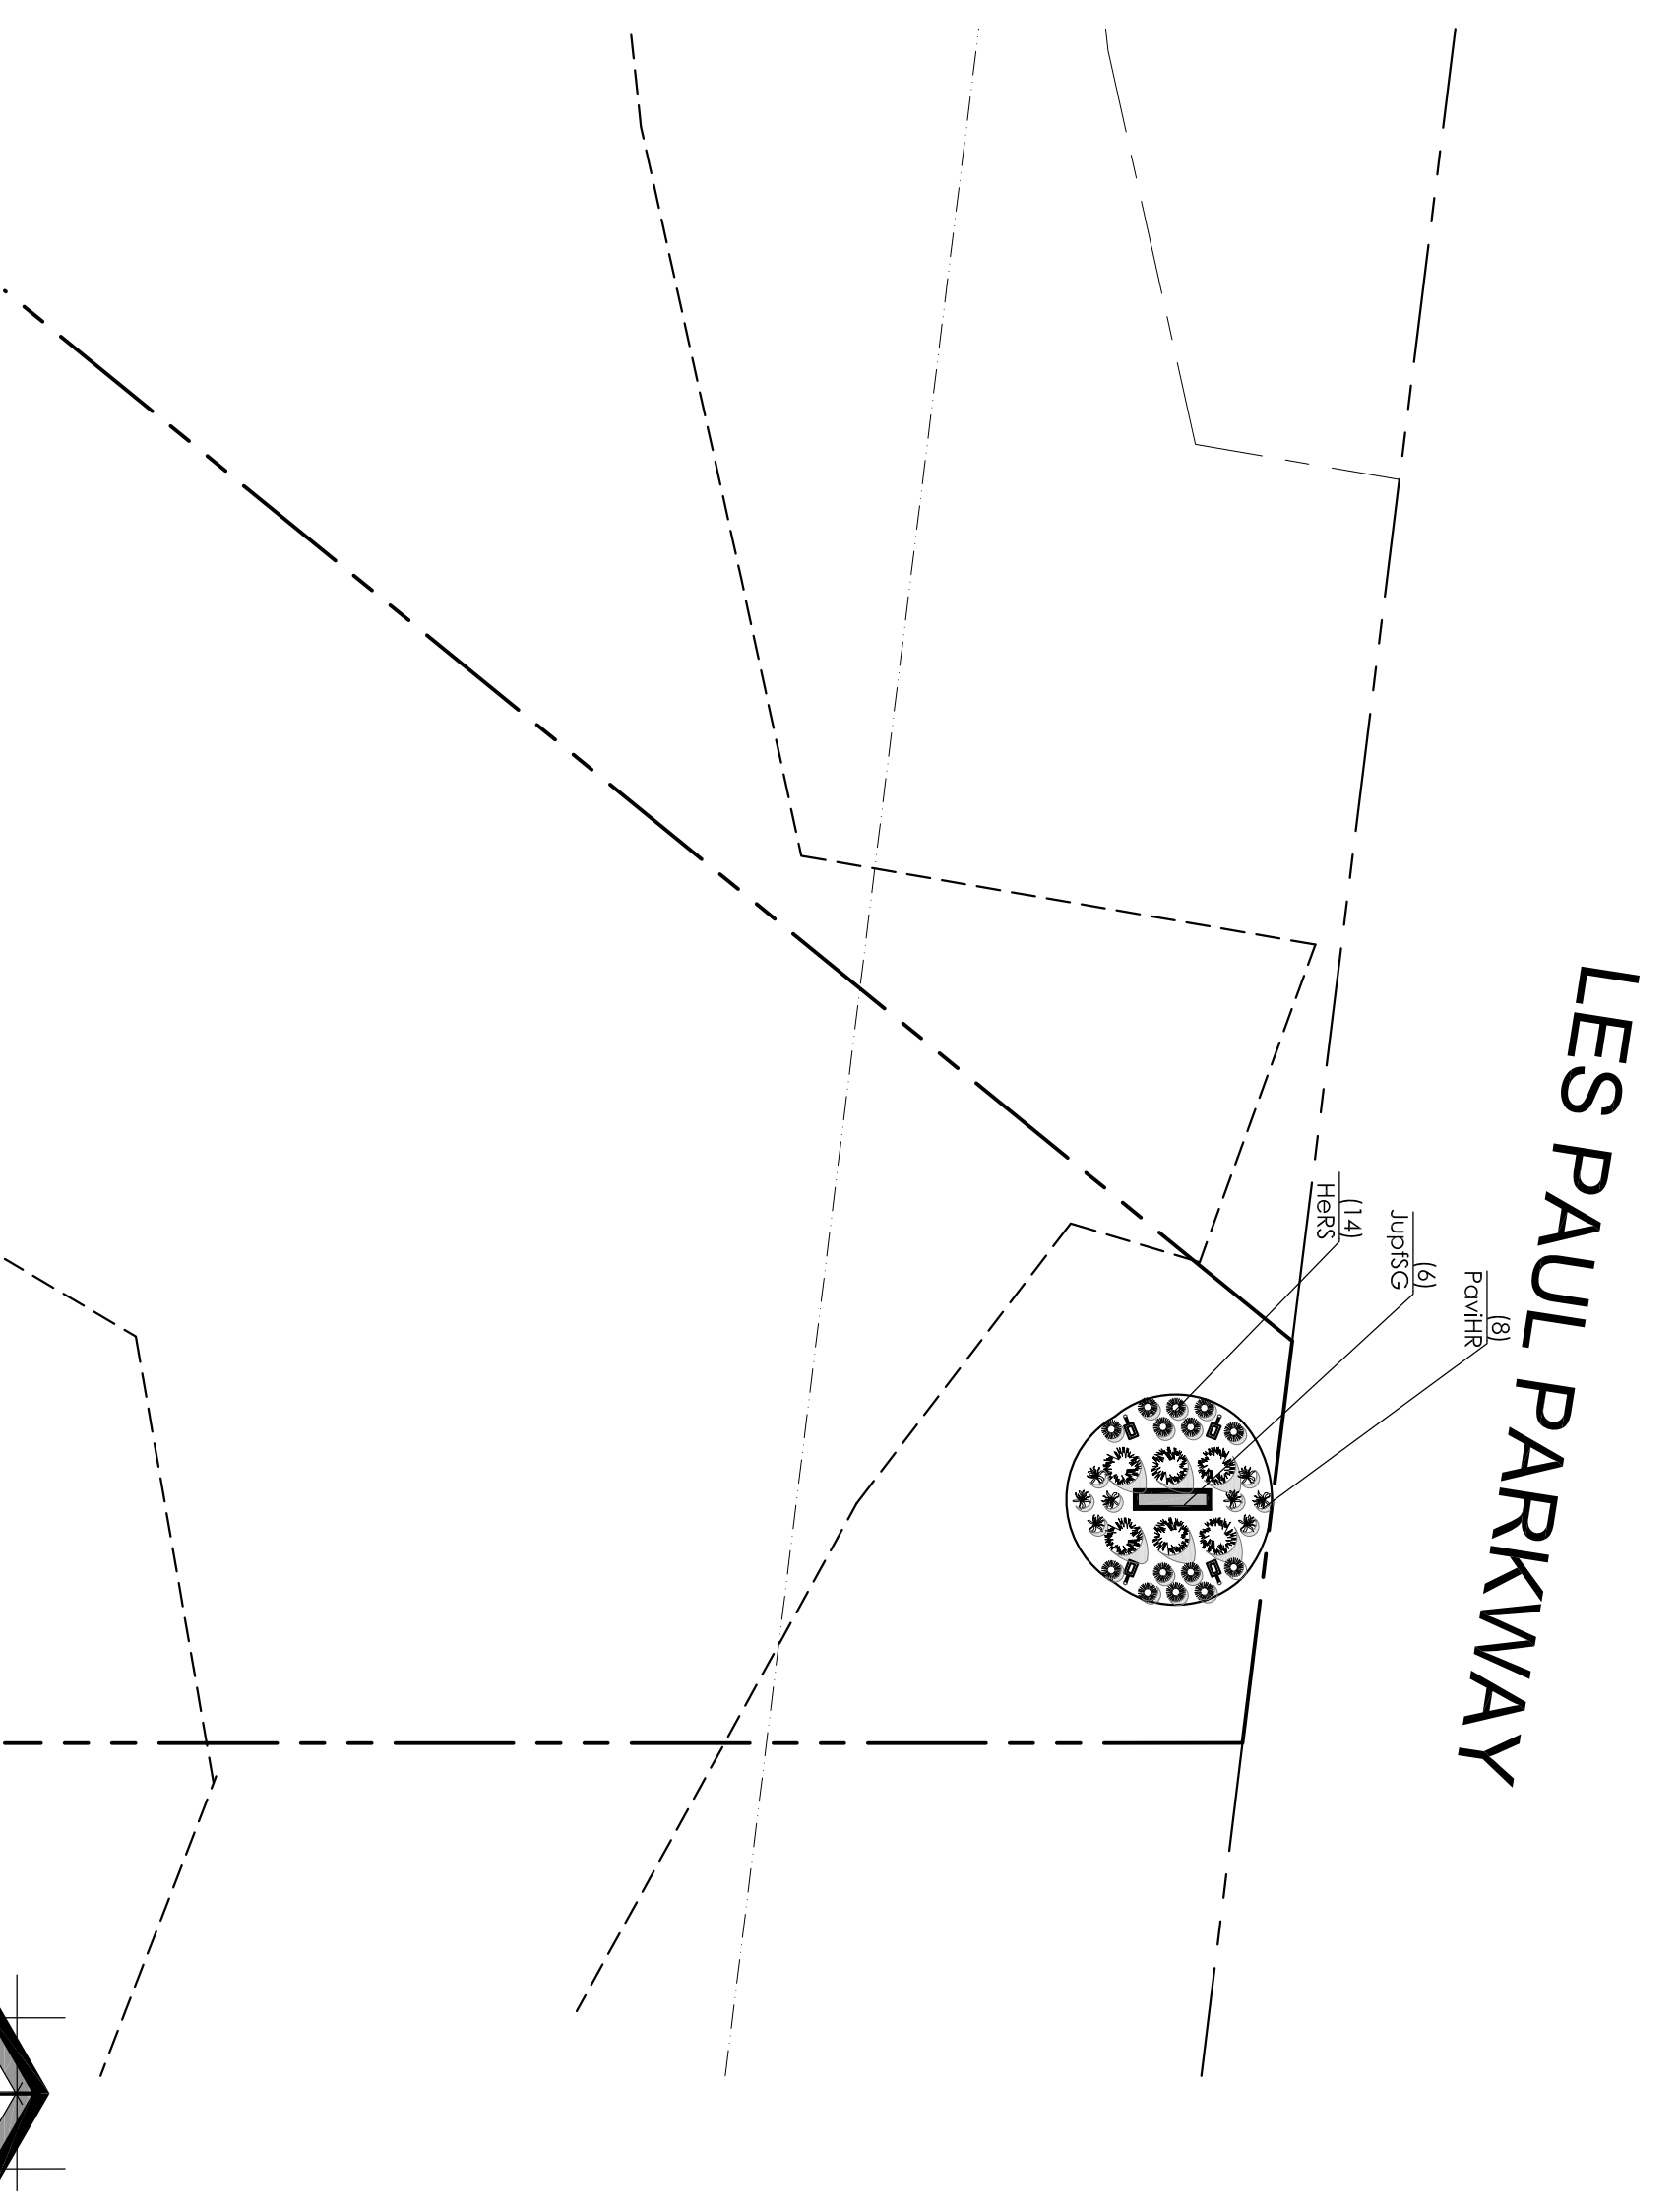

1 PROPOSED PARTIAL LANDSCAPE PLAN AT MONUMENT SIGN

Proposed Plant Material Table.SP.3

Quantity	Code Name	Symbol	Scientific Name	Common Name	Planting Size	Comments
2	Colt		Corpinus betulus 'fastigiata'	Pyramidal EuropeanHornbeam	3'-Colt - B&B	
1	Ceco		Cercis canadensis	Eastern redbud	2 1/2'-Colt - B&B	
2	Moak		Malus 'Admiralcock'	Admiralcock flowering Crab	1 1/2' Colt - B&B	

Quantity	Code Name	Symbol	Scientific Name	Common Name	Planting Size	Comments
1	Juscym		Juniperus scopulorum 'Moonglow'	Moonglow Juniper	5'-6' - B&B	
2	Juvst		Juniperus virginiana Taylor	Taylor Redcedar	5'-6' - B&B	
1	Jupls		Thuja plicata 'The Blues'	The Blues Blue Spouse	3'-Cont	
11	ThpCGG		Thuja plicata 'Green Giant'	Green Giant Arborvitae	5'-6' - B&B	


Quantity	Code Name	Symbol	Scientific Name	Common Name	Planting Size	Comments
9	DLKB		Diervilla ovata 'SANDRIS'	Kodak Black Diervilla	18" - Cont	
12	Hypob		Hydrangea paniculata 'Bobo'	Bobo Hardy Hydrangea	18" - Cont	
12	Rom		Rosa 'Meininger'	Apricot Drift Groundcover Ros	18" - Cont	
9	RomCC		Rosa 'Meininger'	Candy Cone Cocktail Rose	18" - Cont	
7	SPBurf		Spiraea x burbankii 'Froebel'	Froebel Spirea	18" - Cont	
5	Vides		Viburnum dentatum 'Synesivdel'	Chicago Lutee Arrowwood Viburnum	3' - B&B	

Quantity	Code Name	Symbol	Scientific Name	Common Name	Planting Size	Comments
13	JupISG		Juniperus x pfitzeriana 'Morsari'	Seed of Gold Juniper	18" - 24" - B&B	

Quantity	Code Name	Symbol	Scientific Name	Common Name	Planting Size	Comments
10	Decob		Deschampsia cespitosa Bromerchleier	Bronze Vail Hair Grass	1'-Colt - Cont	
17	PowHR		Panicum virgatum 'Hot Rod'	Hot Rod Switch Grass	1'-Colt - Cont	
12	SpheH		Sporobolus helioides 'Tard'	Tard Profile Broesed	1'-Colt - Cont	

Quantity	Code Name	Symbol	Scientific Name	Common Name	Planting Size	Comments
5	Heho		Hemerocallis x 'Nosteralu'	Trophykicker Nosteralu Daylily	4 1/2' pot	
14	Hees		Hemerocallis x 'Ruby Spider'	Ruby Spider Daylily	4 1/2' pot	
12	Heg		Hebe x Guacamole	Guacamole Panicle Hebe	1'-Colt - Cont	

1. Male Only
 2. Multifem (3) Specimen Clump

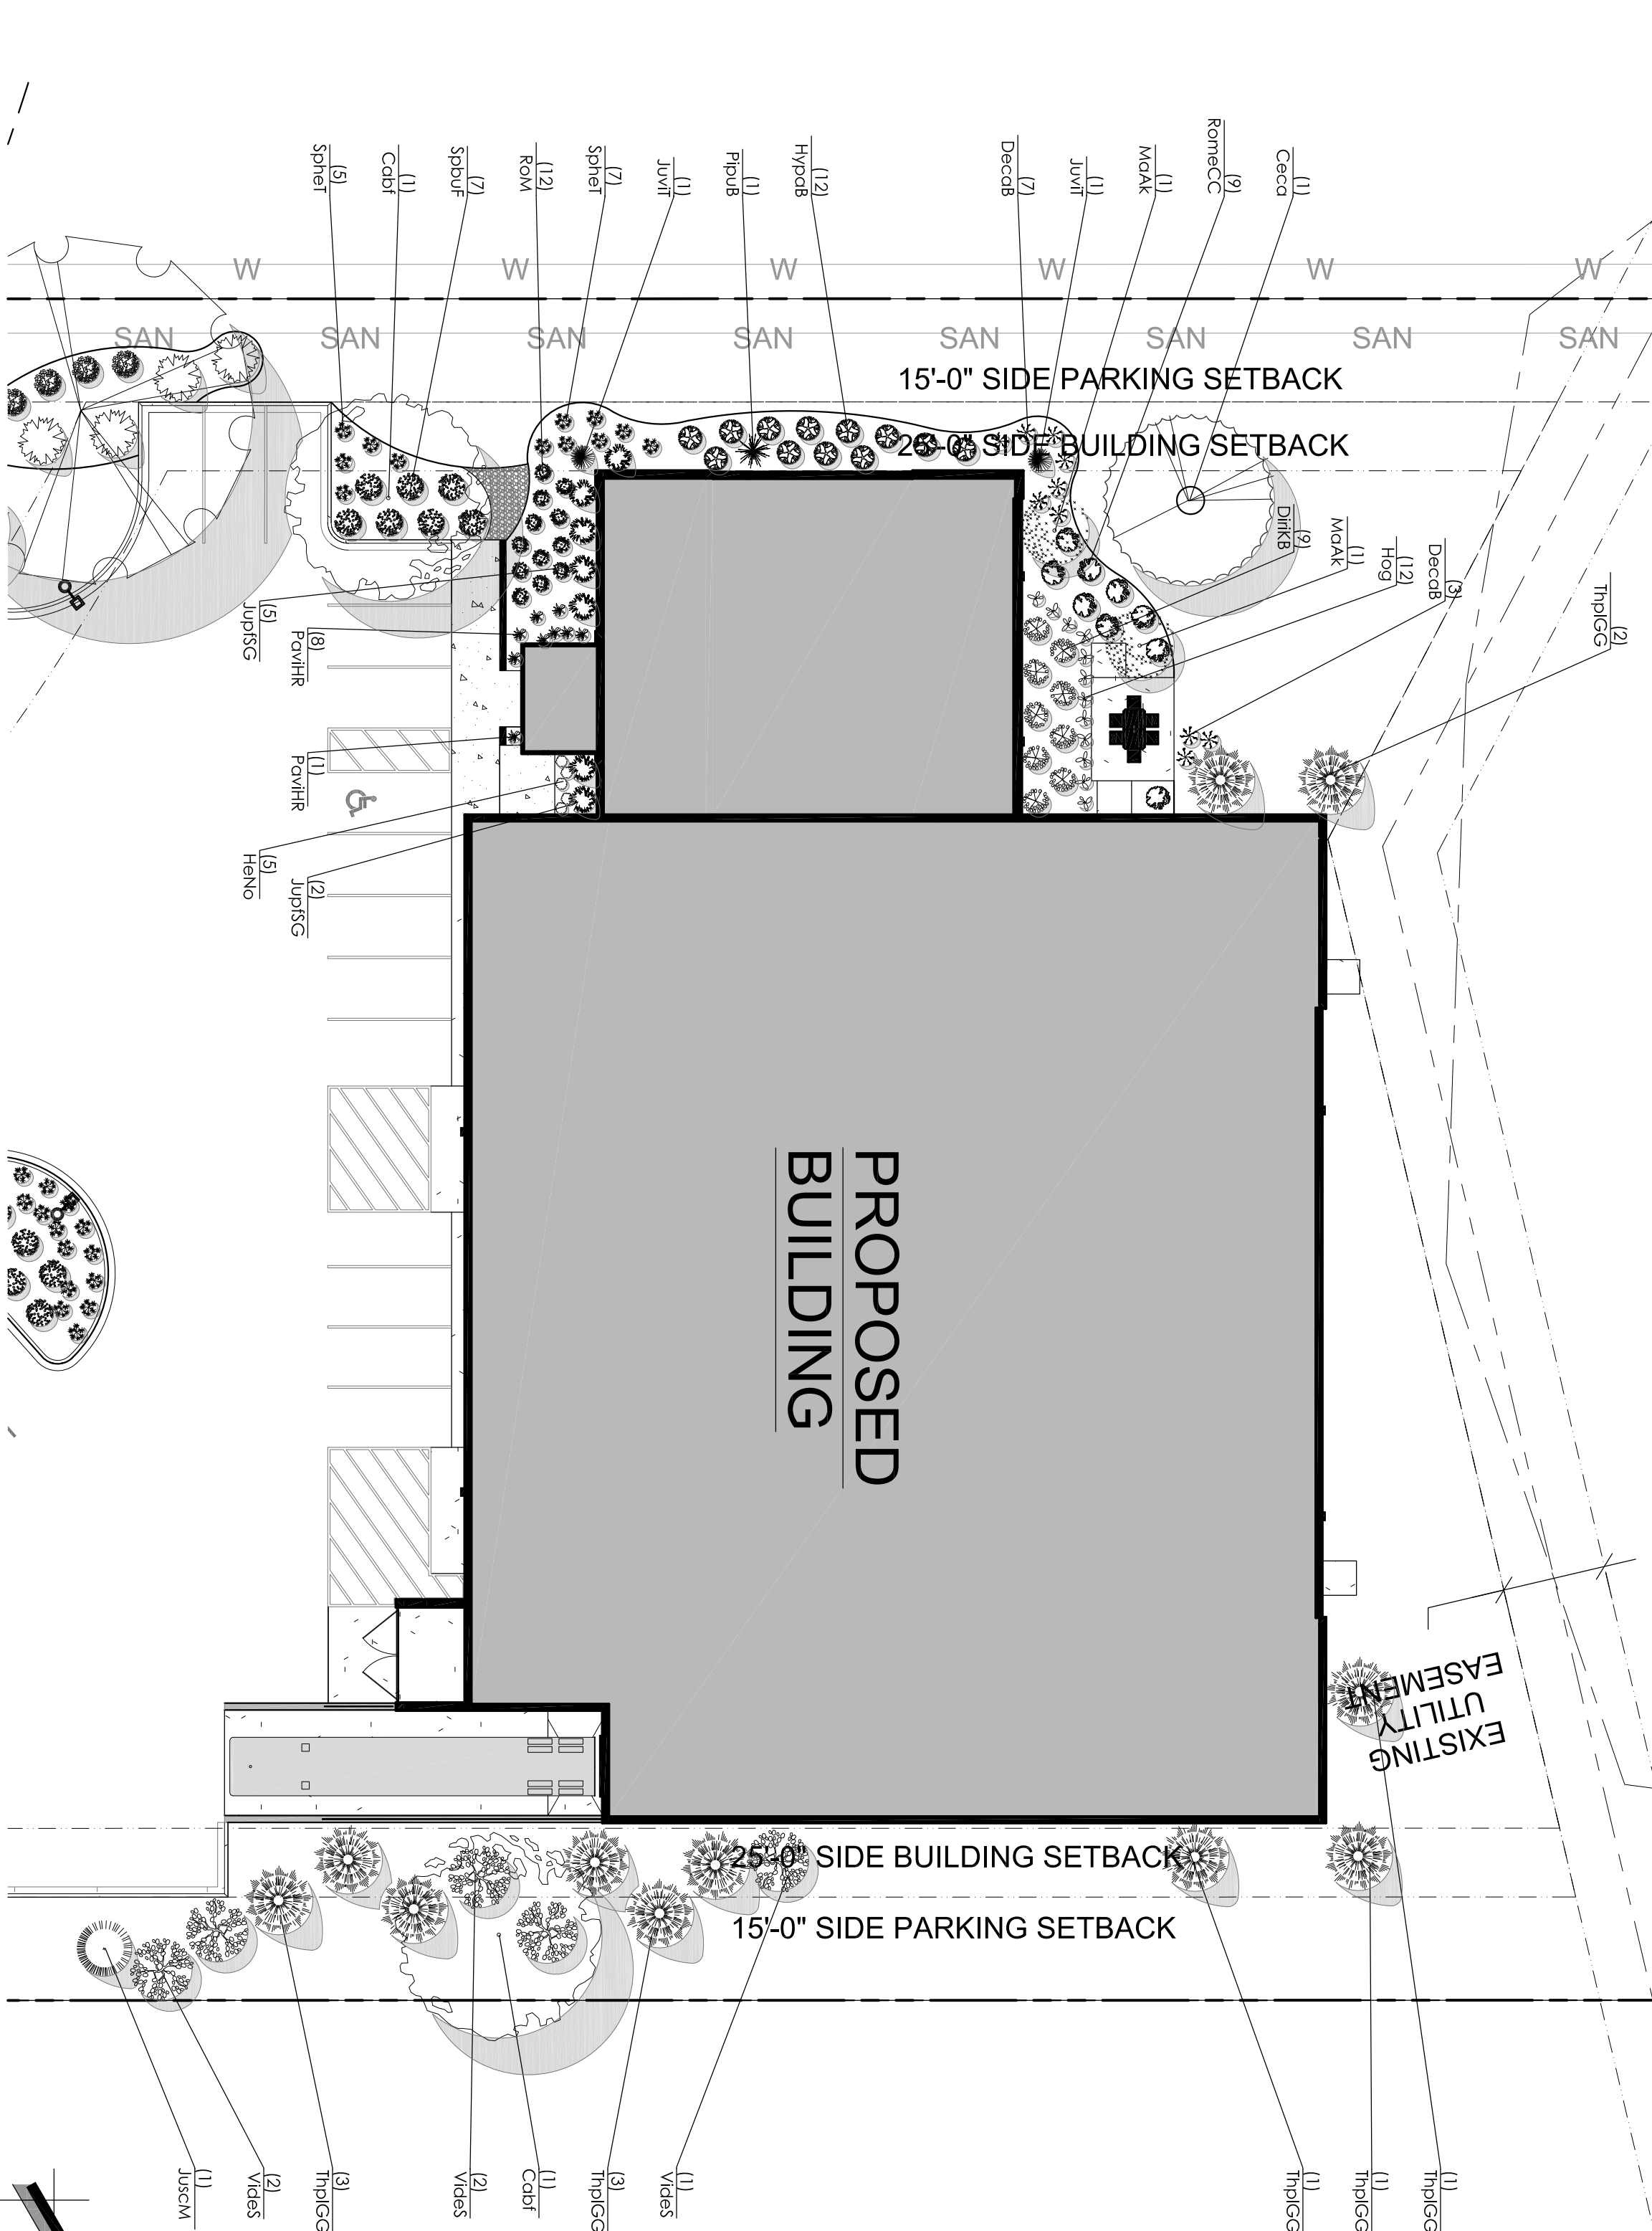

1 PROPOSED PARTIAL LANDSCAPE PLAN

SCALE: 1" = 20'-0"

