




1 DECIDUOUS TREE PLANTING DETAIL SCALE: NONE

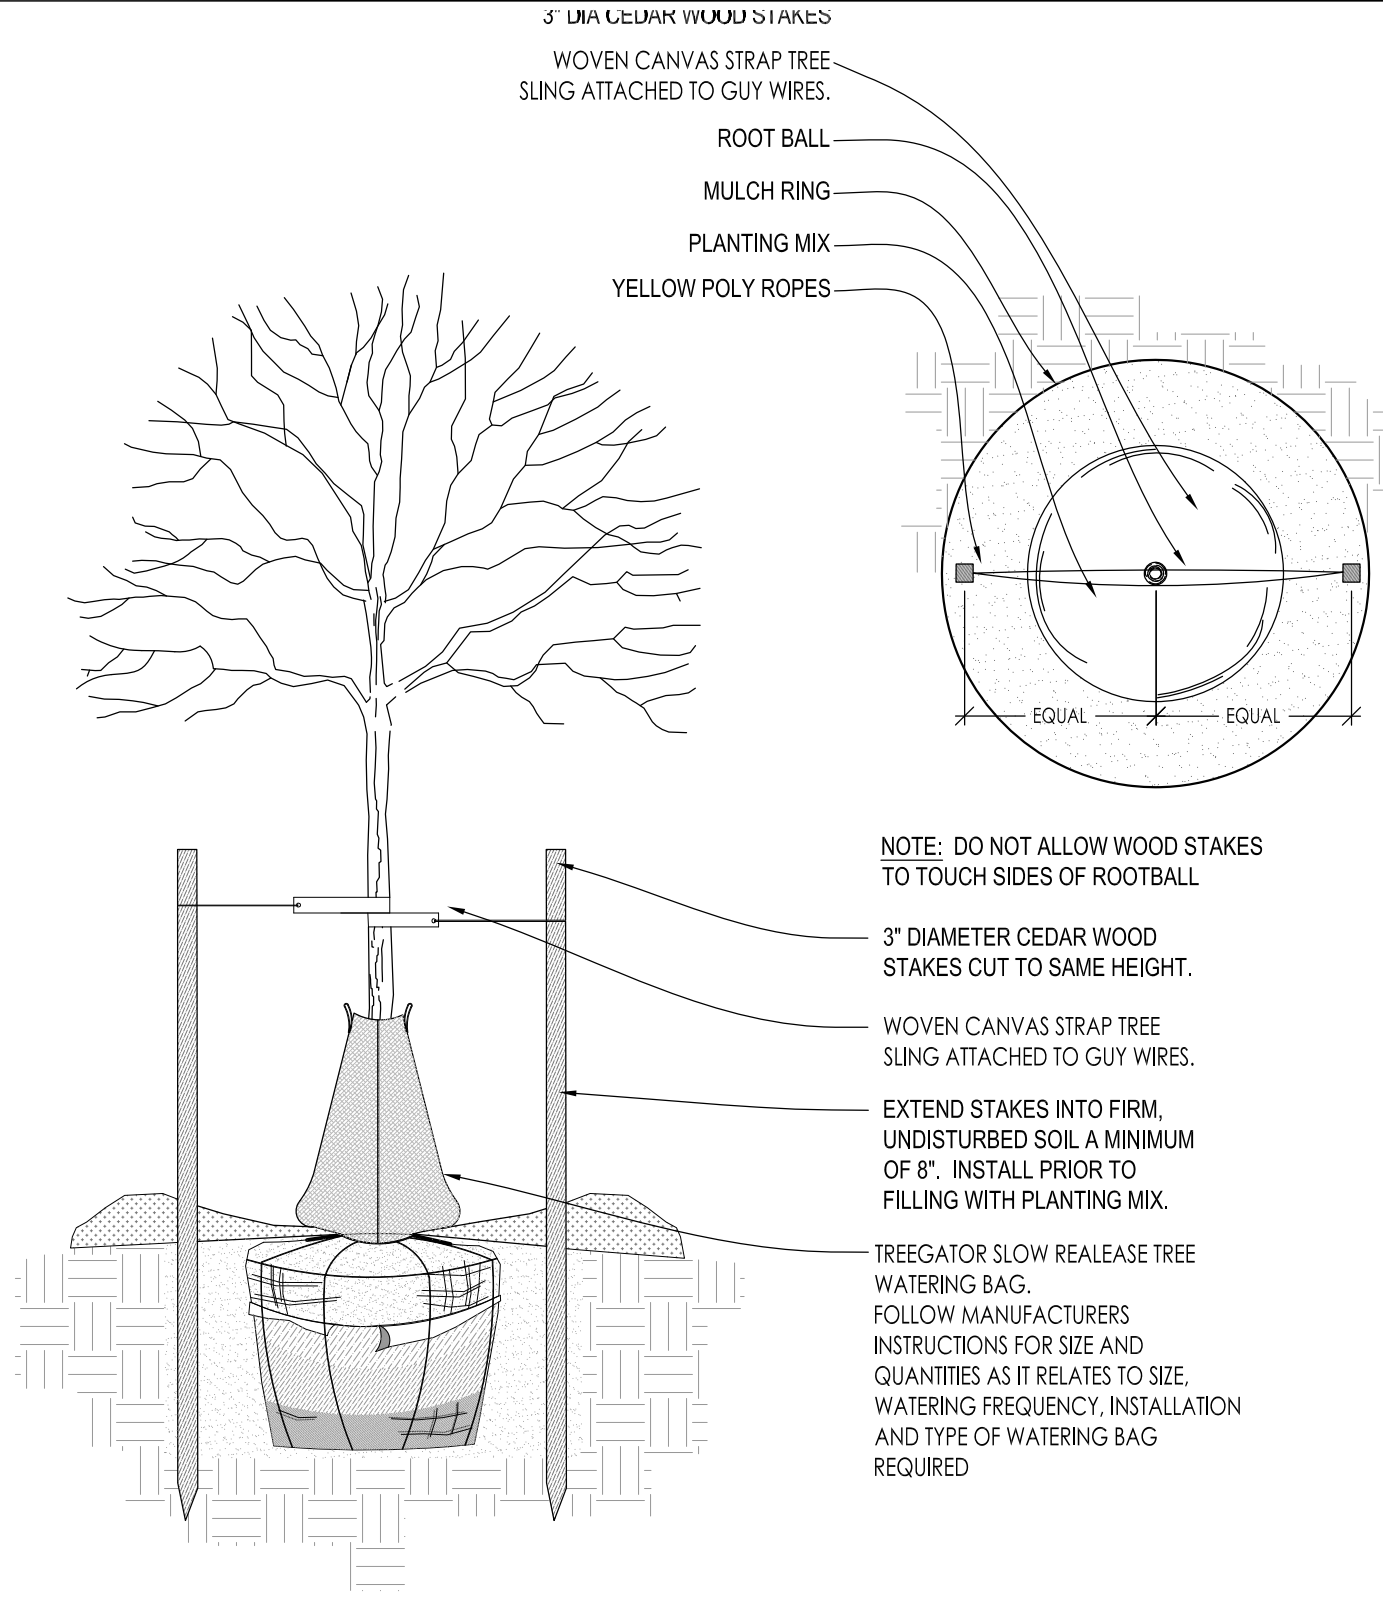


2 DECIDUOUS TREE STAKING PARKING ISLAND/RESTRICTED AREAS SCALE: NONE

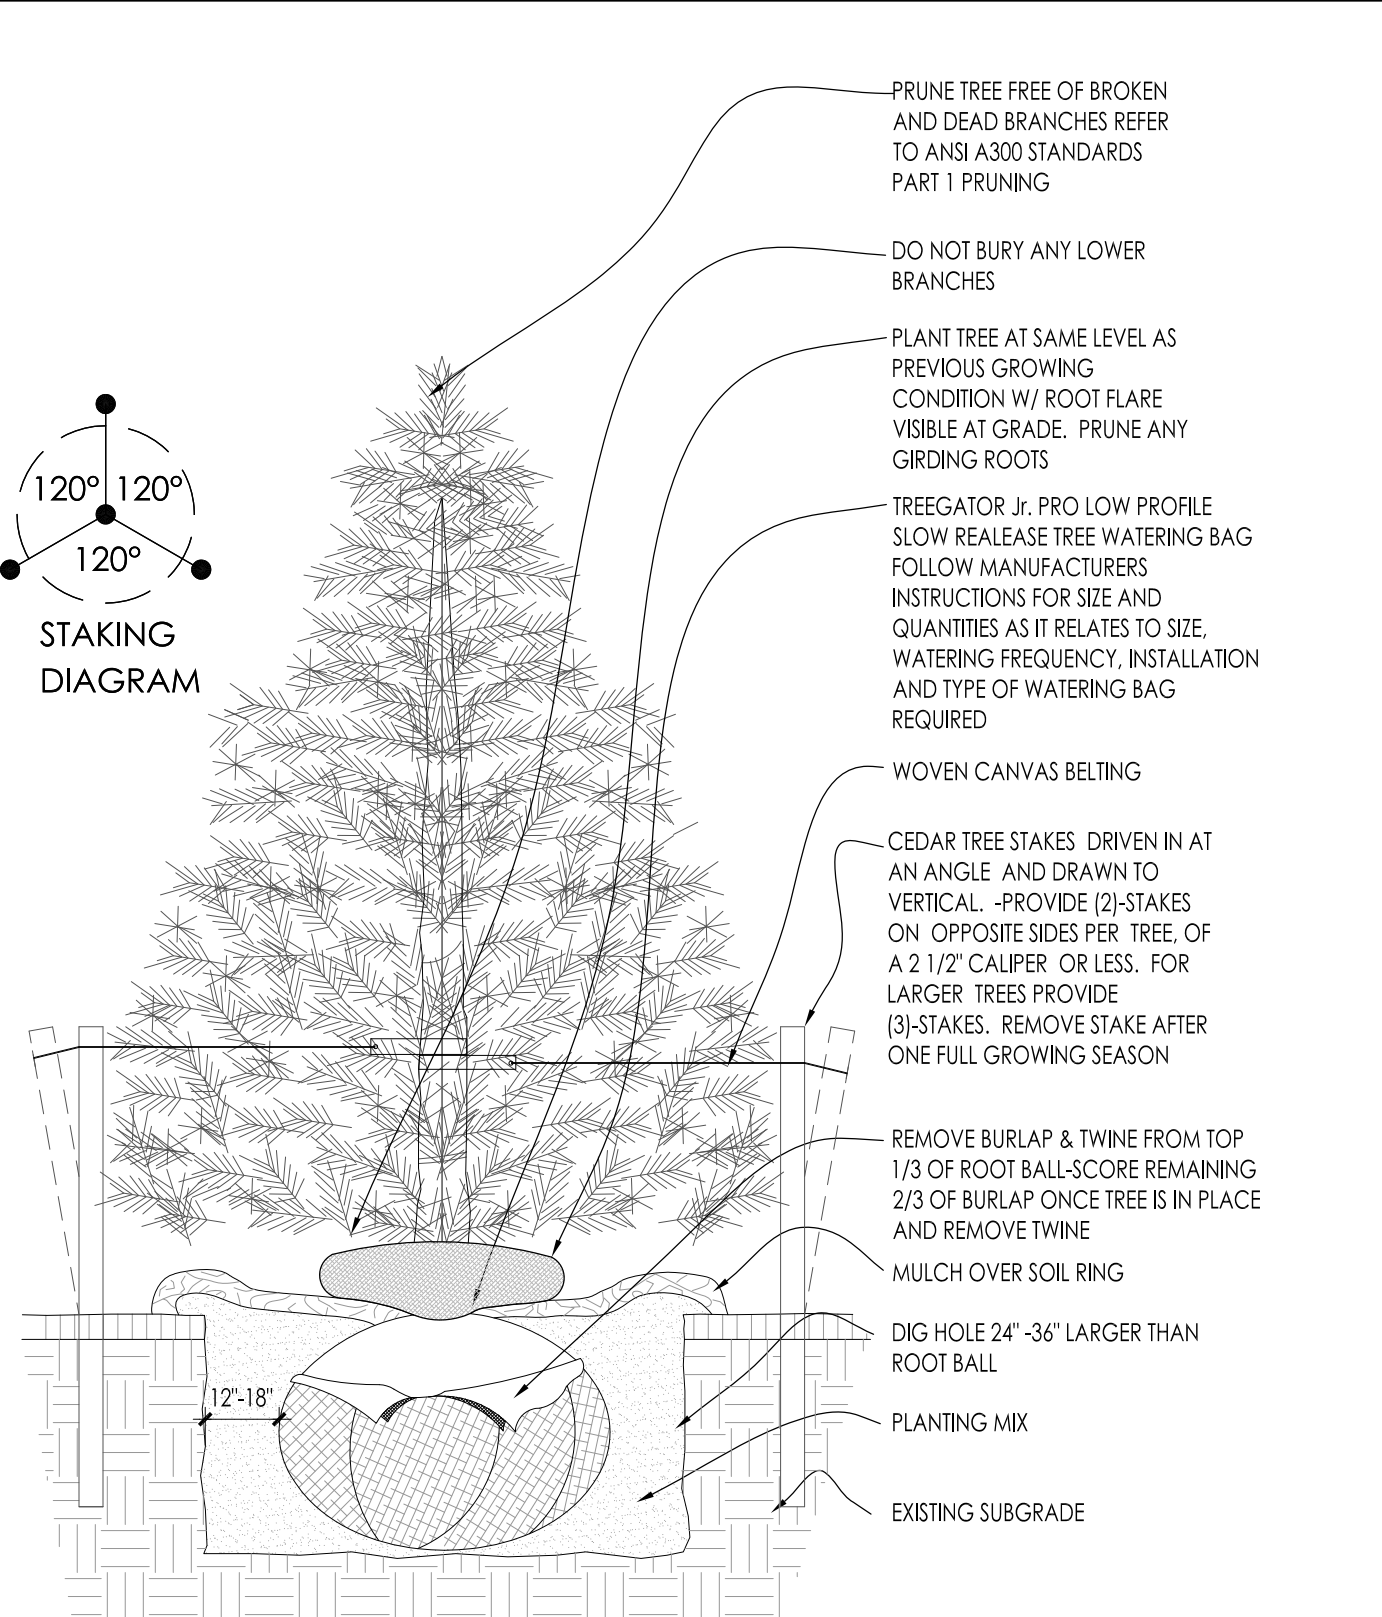


3 CONIFEROUS TREE PLANTING DETAIL SCALE: NONE

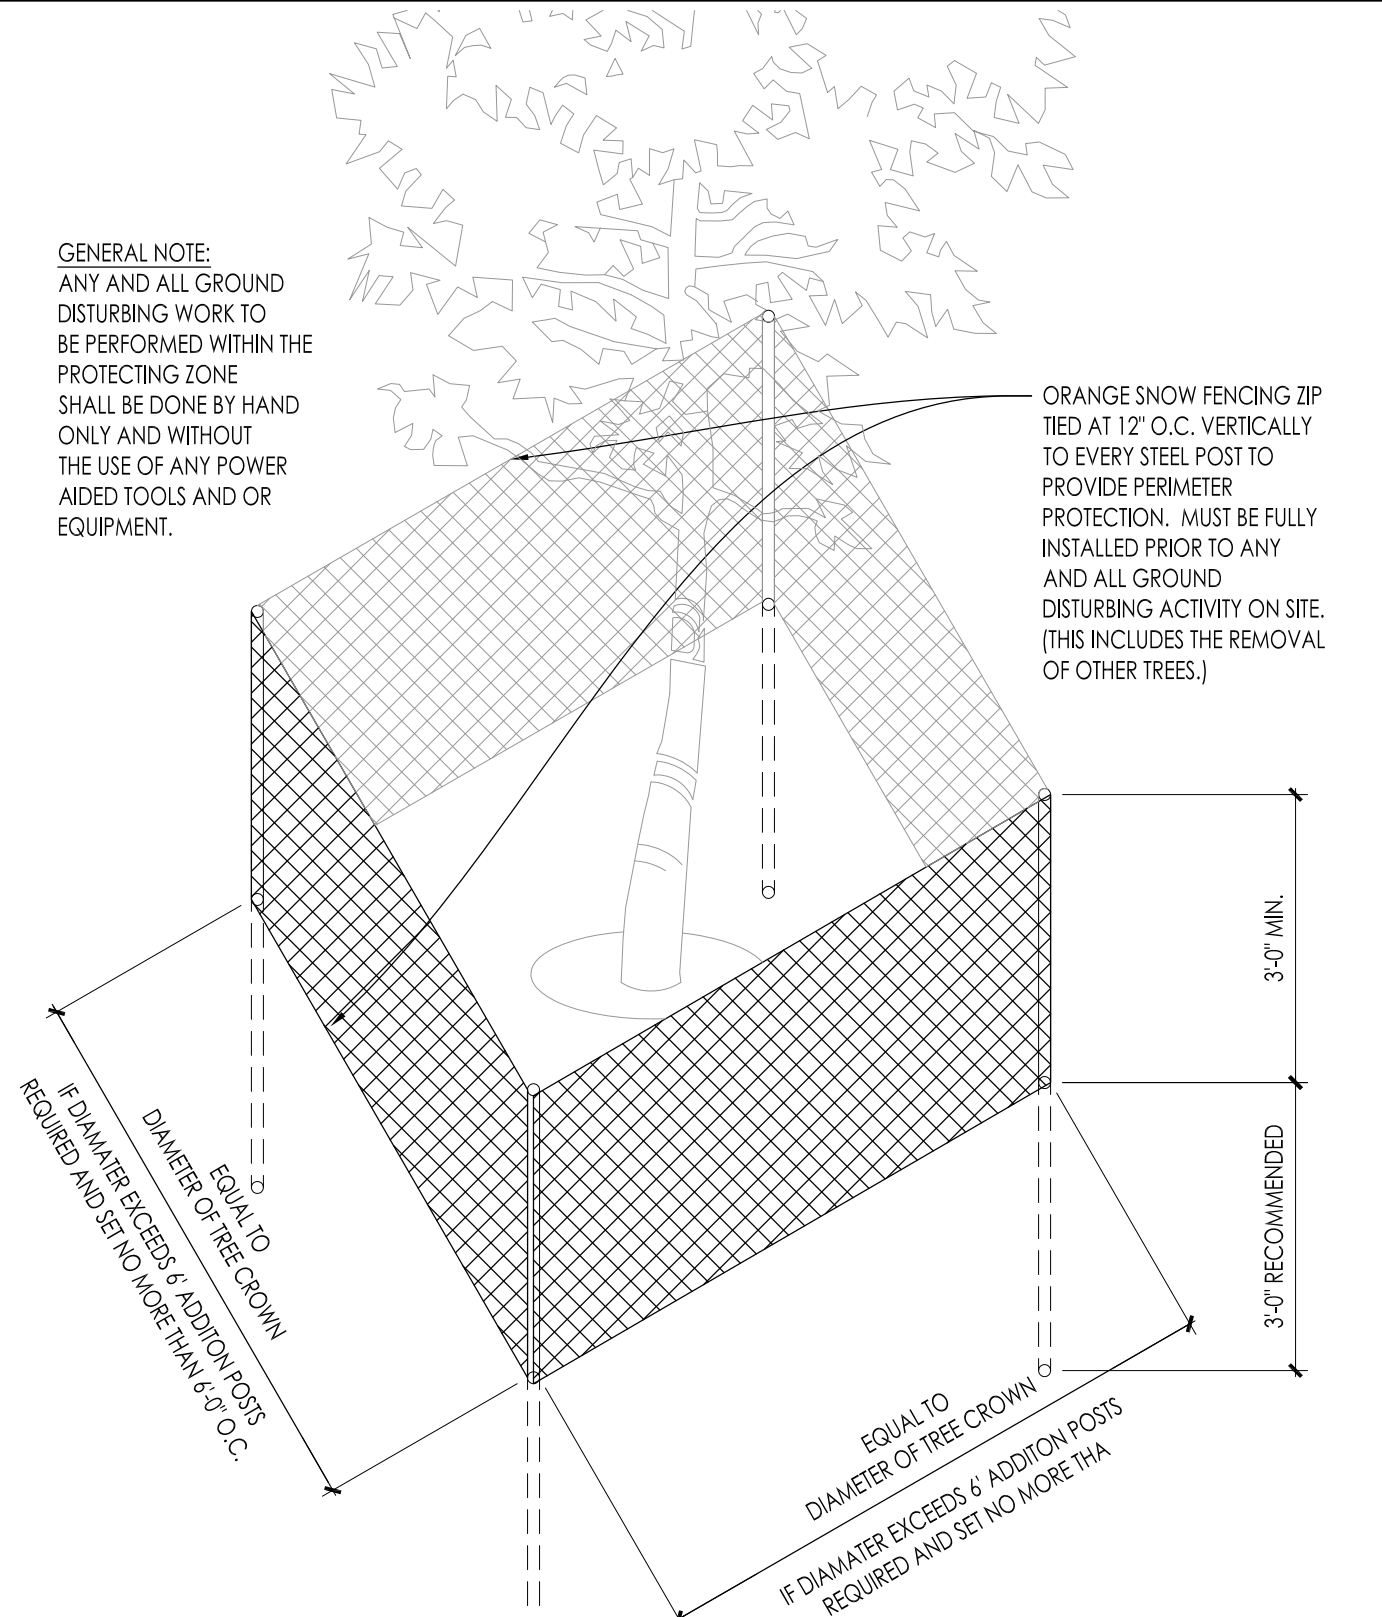


4 EXISTING TREE PROTECTION DETAIL SCALE: NONE

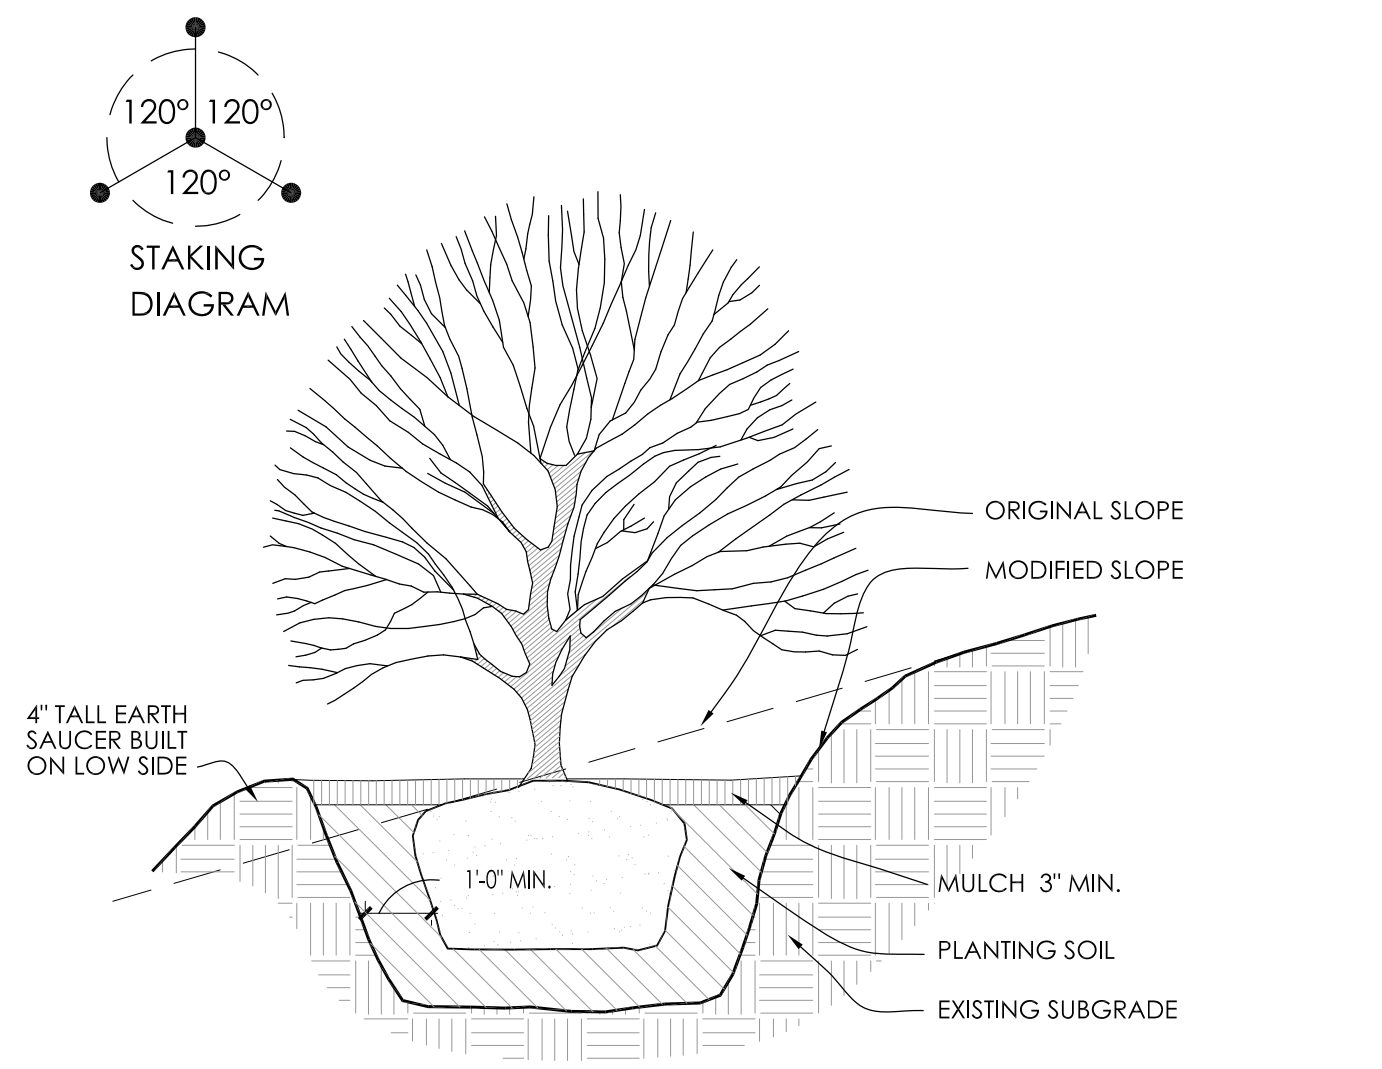


5 SLOPE PLANTING DETAIL SCALE: NONE

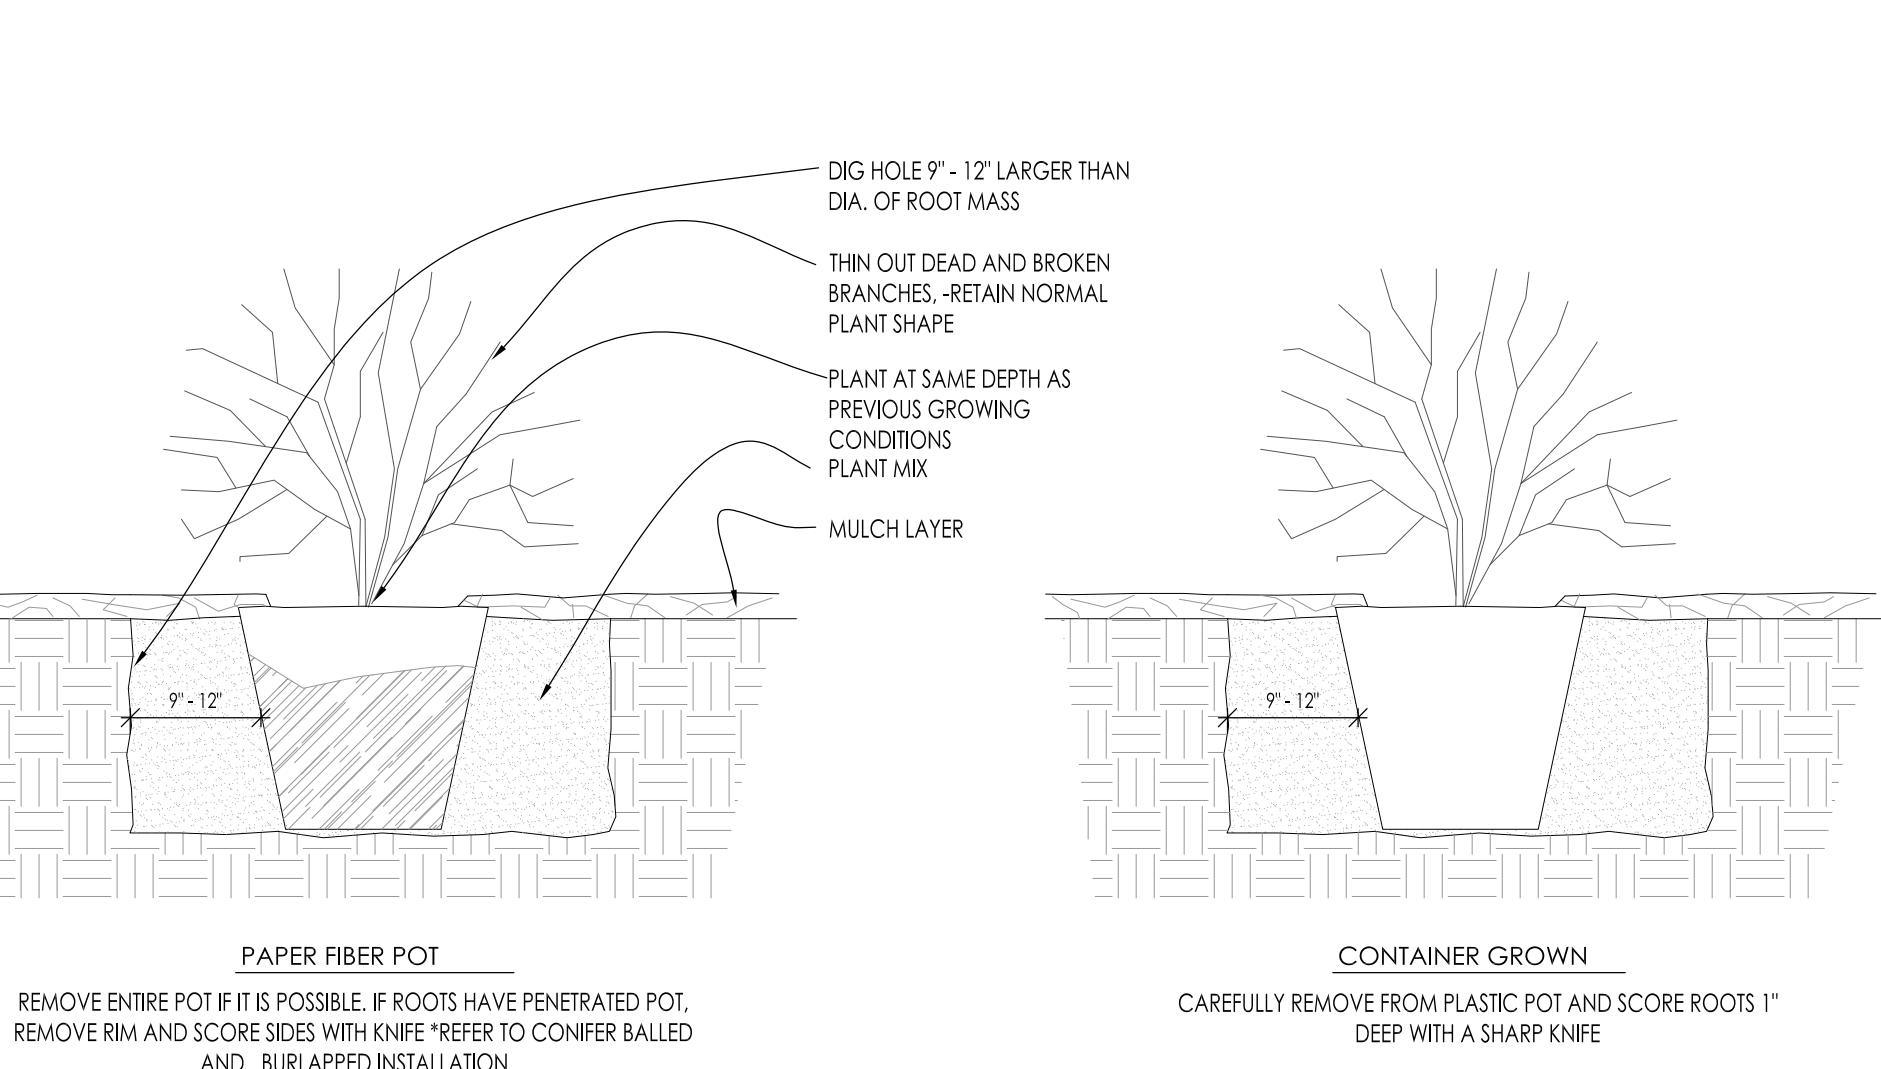


6 DECIDUOUS SHRUB PLANTING DETAIL SCALE: NONE

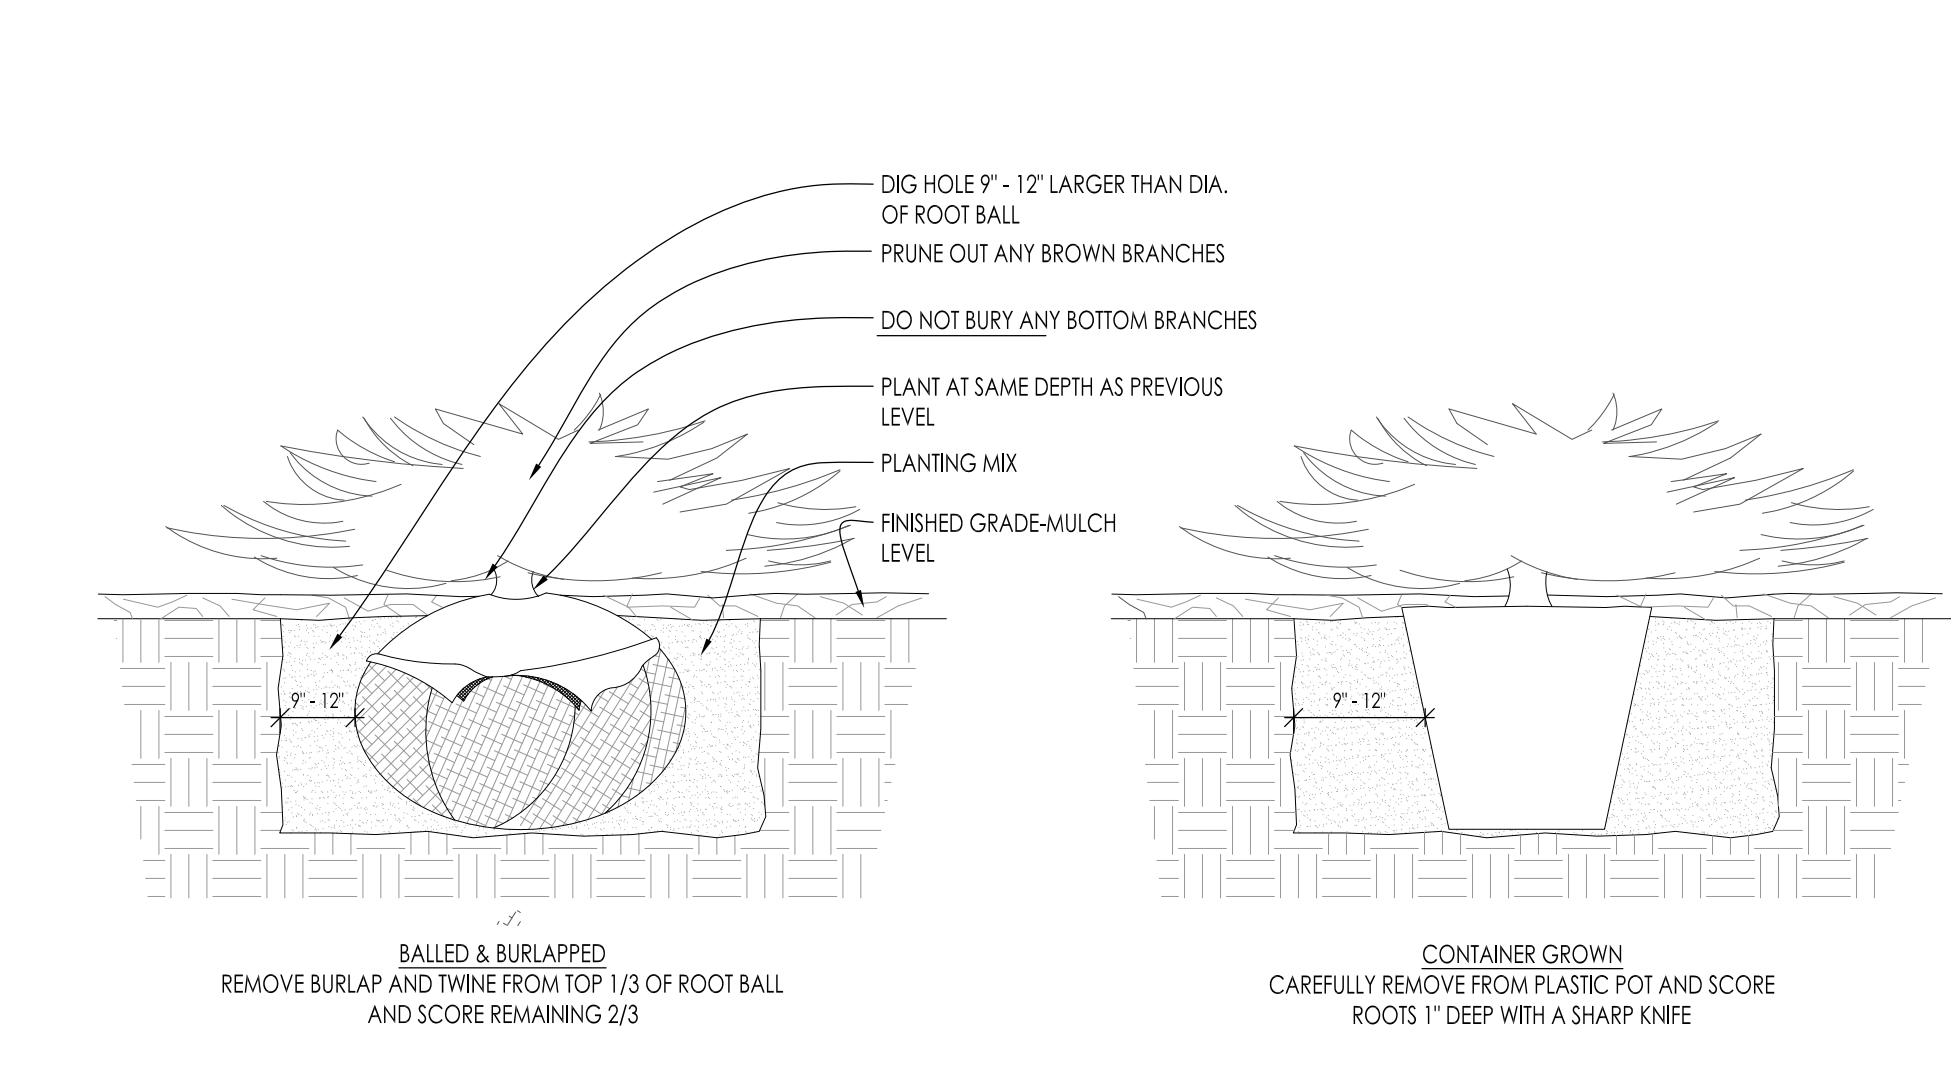

7 CONIFEROUS SHRUB PLANTING DETAIL SCALE: NONE

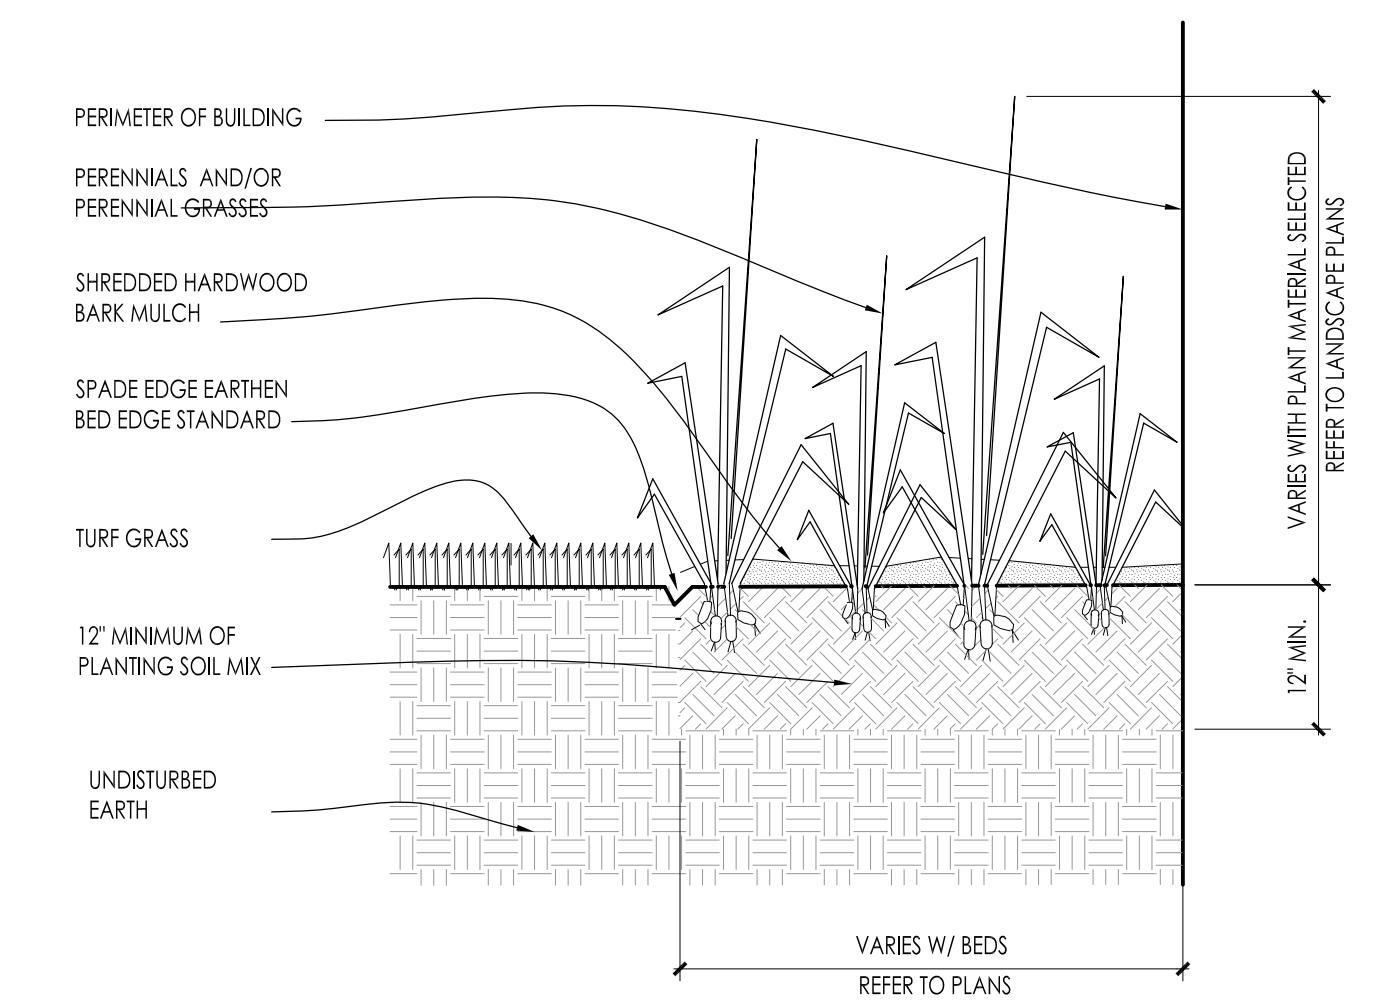

8 PERENNIAL BED PLANTING DETAIL SCALE: NONE

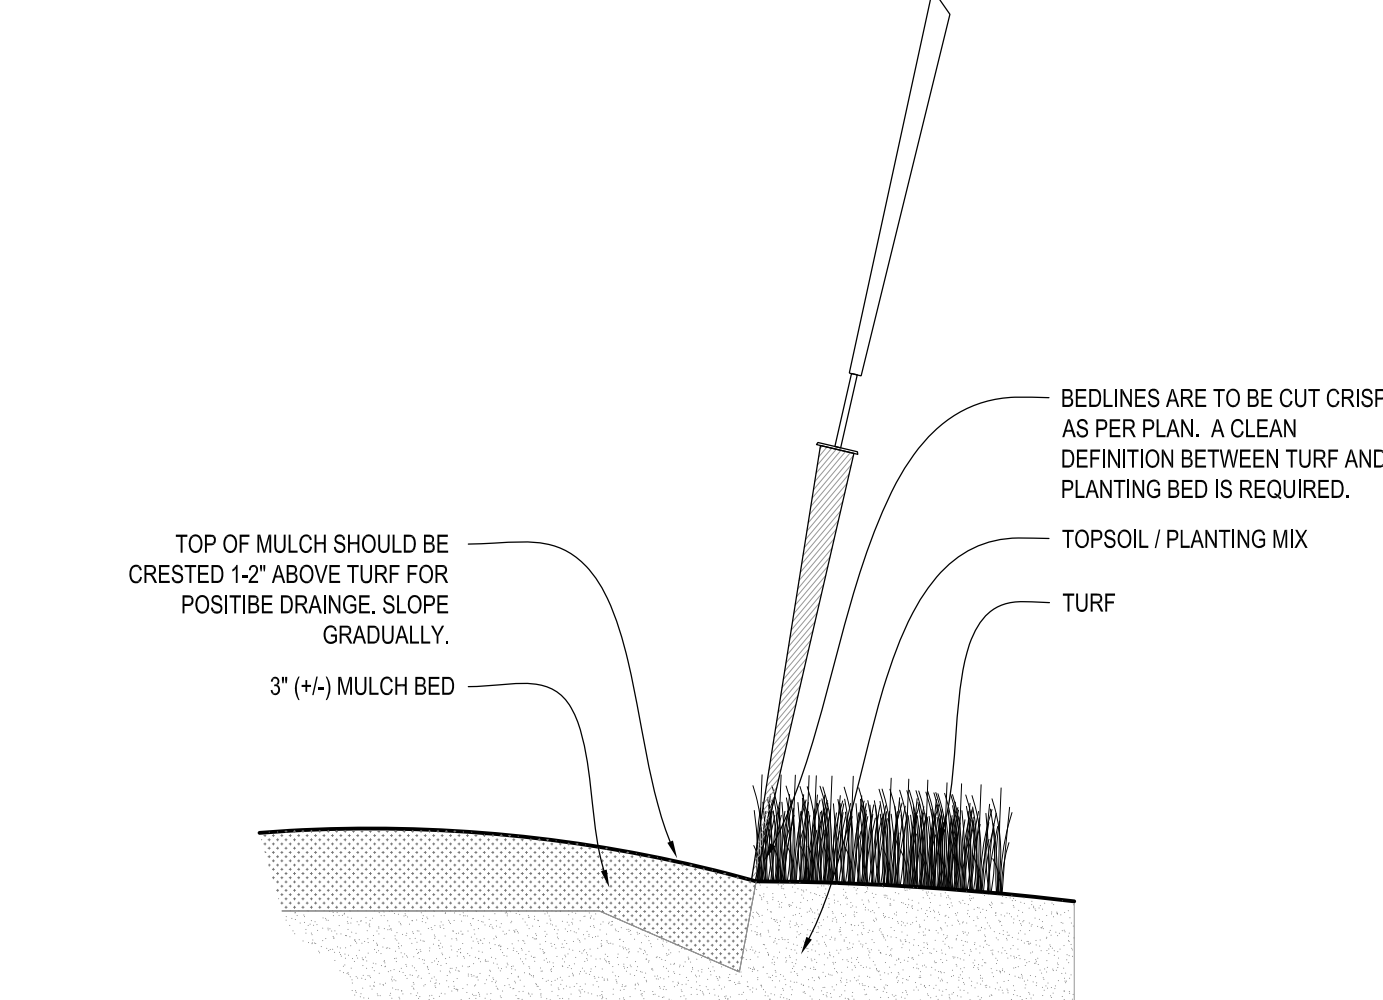

9 SPADE EDGE PLANT BED EDGE DETAIL SCALE: NONE

TO OBTAIN LOCATION OF PARTICIPANT'S UNDERGROUND FACILITIES BEFORE YOU DIG IN WISCONSIN

DIGGERS HOT LINE

WISCONSIN STATUTE 182.0175 (1974) REQUIRES A MINIMUM OF 3 DAYS NOTICE BEFORE YOU EXCAVATE (NOT INCLUDING SATURDAY, SUNDAY OR LEGAL HOLIDAYS)

UNDERGROUND SEWER AND UTILITY INFORMATION AS SHOWN IS OBTAINED FROM THE RECORDS OF MUNICIPALITY AND LOCAL UTILITY COMPANIES. THE ACCURACY OF WHICH CAN NOT BE GUARANTEED OR CERTIFIED TO. THE LOCATIONS OF EXISTING UTILITY INSTALLATIONS AS SHOWN ON THIS SURVEY ARE APPROXIMATE. THERE MAY BE OTHER UNDERGROUND UTILITY INSTALLATIONS WITHIN THE PROJECT AREA THAT ARE NOT SHOWN.

TO OBTAIN LOCATION OF PARTICIPANT'S UNDERGROUND FACILITIES BEFORE YOU DIG IN WISCONSIN CALL THE MILWAUKEE UTILITY ALERT NETWORK (800) 242-8511, (262) 432-7910 (877) 500-9592 www.diggershotline.com OR

811

Know what's below. Call before you dig.

INSITE
LANDSCAPE DESIGN

Landscape Consulting
& Master Planning Design Services

11525 W. North Avenue, Suite 1B
Wauwatosa, WI 53226
Tel (414) 476-1204
mdavis@insitedesigninc.com

Keller
PLANNERS | ARCHITECTS | BUILDERS

FOX CITIES
N216 State Road 55
P.O. Box 620
Kaukauna, WI 54130
Phone (920) 766-5795
1-800-236-2534
Fax (920) 766-5004

MADISON
3308 Nursery Drive
Middleton, WI 53562
Phone (608) 445-2245

MILWAUKEE
W204 N11509
Coldendale Rd
Germantown, WI 53022
Phone (262) 250-9710
1-800-236-2534
Fax (262) 250-9740

WAUSAU
5605 Lila Ave
Wausau, WI 54401
Phone (715) 849-3141
Fax (715) 849-3181

www.kellerbuilds.com

PROJECT:

THERMTECH
301 Travis Ln. Waukesha, WI

"COPYRIGHT NOTICE"
This design, drawing and detail is the copyrighted property of KELLER, INC. No part hereof shall be copied, duplicated, Distributed, disclosed or made available to anyone without the expressed written consent of KELLER, INC.

"NOT FOR CONSTRUCTION"
This document represents preliminary information about the owners requirements. Therefore DO NOT imply or affirm constructability. Feasibility of the site or building development is not guaranteed. Using this document without the expressed consent of KELLER, INC. is prohibited.

REVISIONS:

DRAWING TITLE:
PROPOSED LANDSCAPE PLANTING DETAILS

PROJECT MANAGER:

ARCHITECT:

DRAWN BY: M.C.D.

EXPEDITOR:

SUPERVISOR:

PRELIM. NO.:

CONTRACT NO.:

DATE: 07-29-18

SHEET:
L1.1