


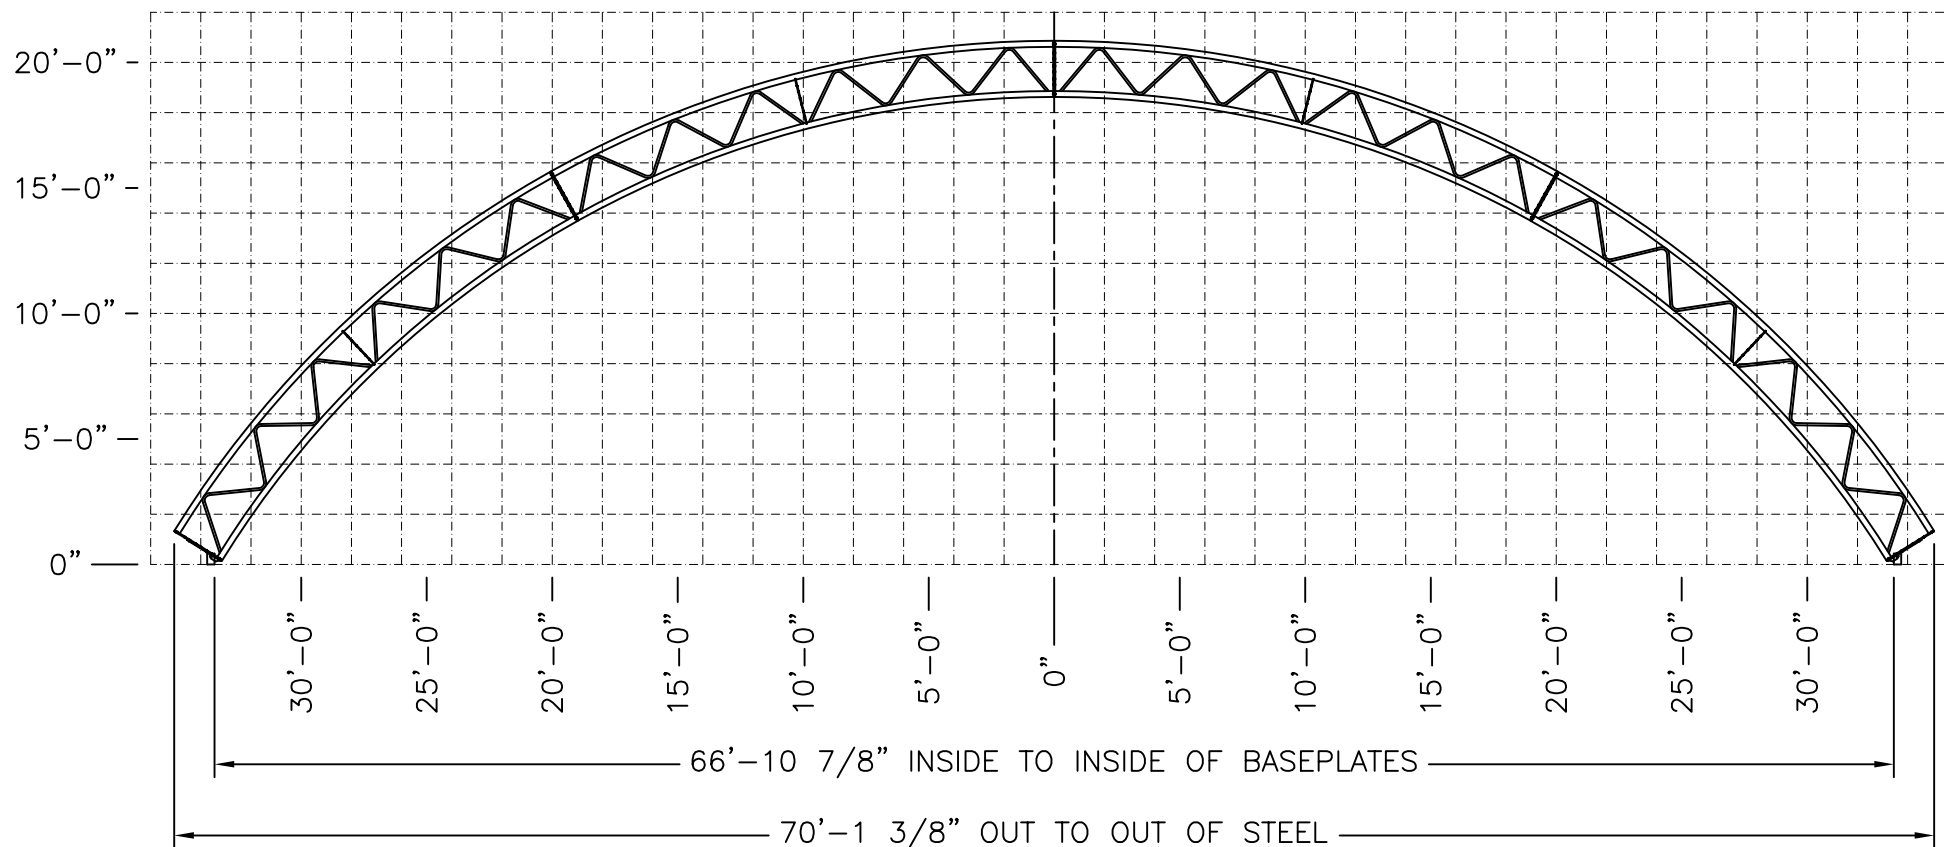

Not to be used for construction

□ 2'x2' GRID

1	RELEASED FOR PDL	MD	1 MAY 13
REV.	DESCRIPTION	BY	DATE

THIS DRAWING AND THE PROPRIETARY DESIGN IS PROPERTY OF NORSEMAN STRUCTURES. ANY REPRODUCTION IN WHOLE OR IN PART WITHOUT THE EXPRESSED WRITTEN CONSENT OF NORSEMAN STRUCTURES IS PROHIBITED.
NOT FOR CONSTRUCTION OR PERMIT

PDL FILE NAME:


QL700 GRID PROFILE



NORSEMAN™
STRUCTURES

3815 WANUSKEWIN RD, SASKATOON, SASKATCHEWAN, S7P 1A4
PH: 1-306-385-2888

www.norsemanstructures.com

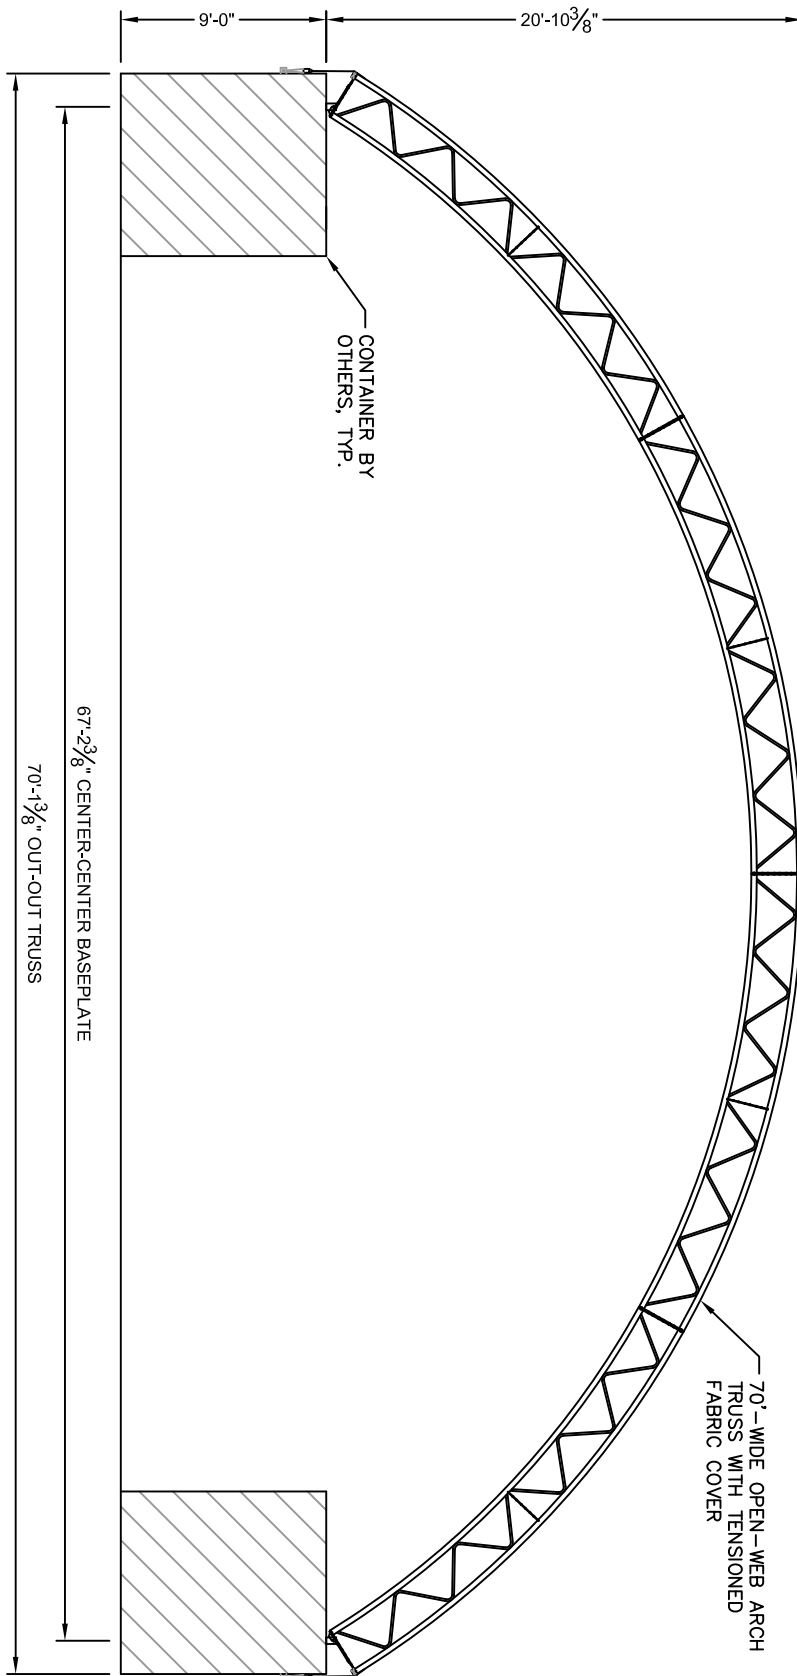

1
S-1

BUILDING SECTION VIEW

SCALE: N.T.S.

SHEET
S-1



"Your Fabric Building Specialists"

BUILDING SECTION VIEW

CENTRAL DISPOSAL
WAUKESHA, WI

This drawing is the property of Structures Unlimited, LLC and reproduction in whole or part without the expressed written consent of Structures Unlimited, LLC is strictly prohibited.

SCALE

AS NOTED

DRAWN

JPC

DATE

4/14/23

REVISIONS

BY	REV	DESCRIPTION	DATE

