


Floor Plan

1/2"


Construction Notes

- ① 4" concrete slab w/6 x 6 10/10 WWF.
- ② 2 x 4" wood stud wall.
- ③ 3' x 6'-8" man door.
- ④ Pair of 3'-6'-8" doors.
- ⑤ Roof overhang.

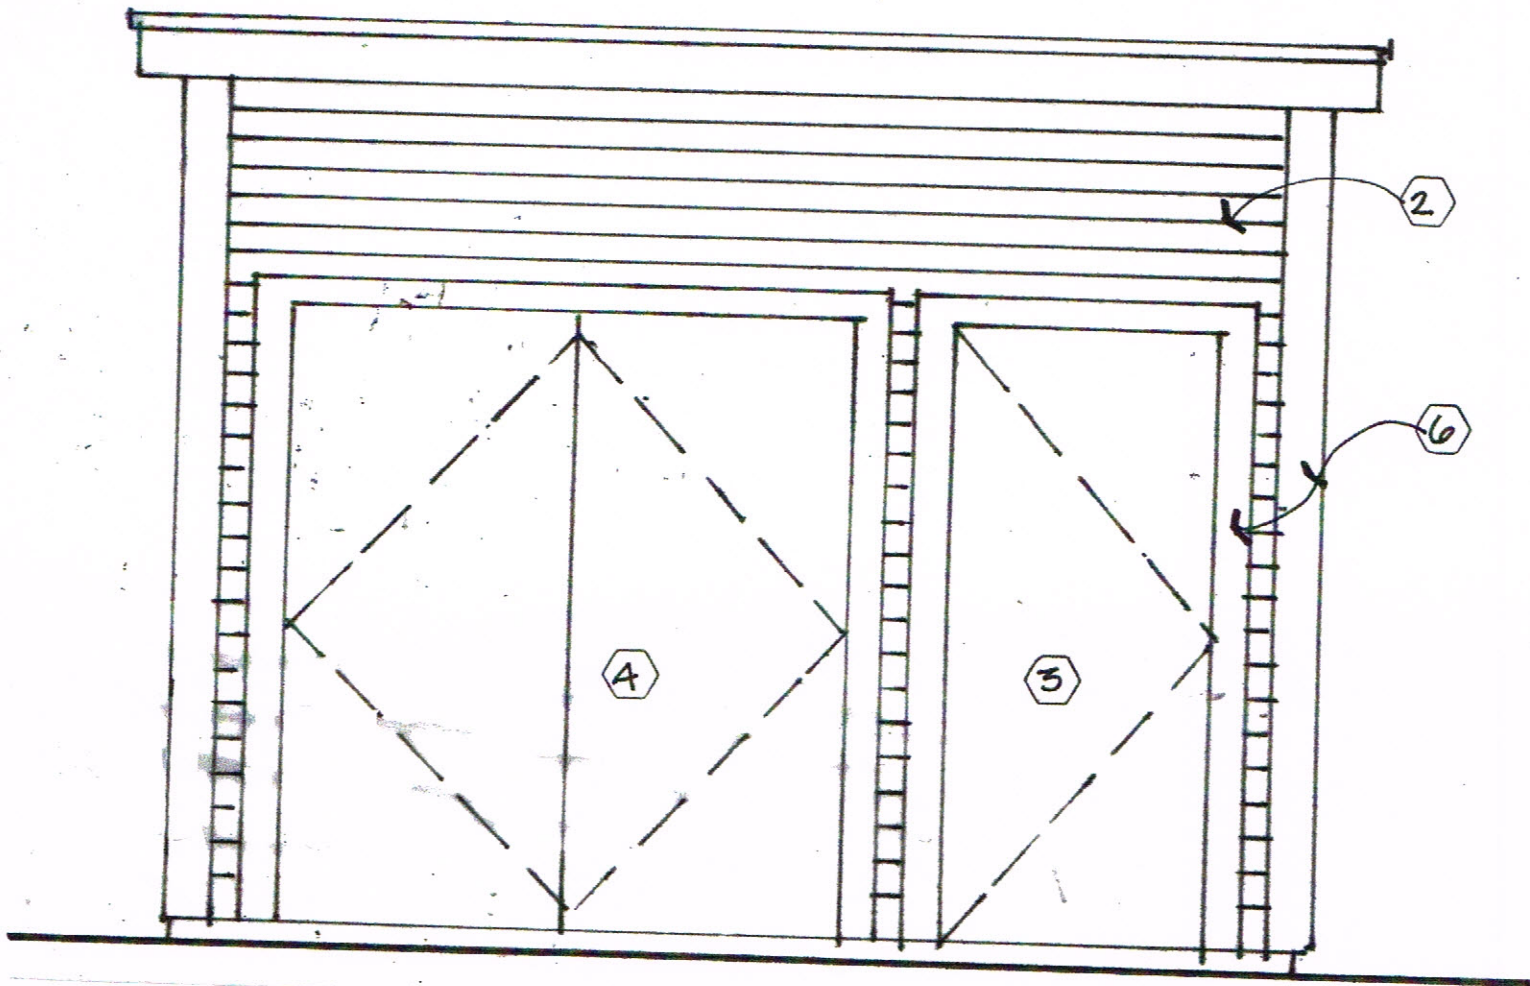

Front Elevation

1/2"

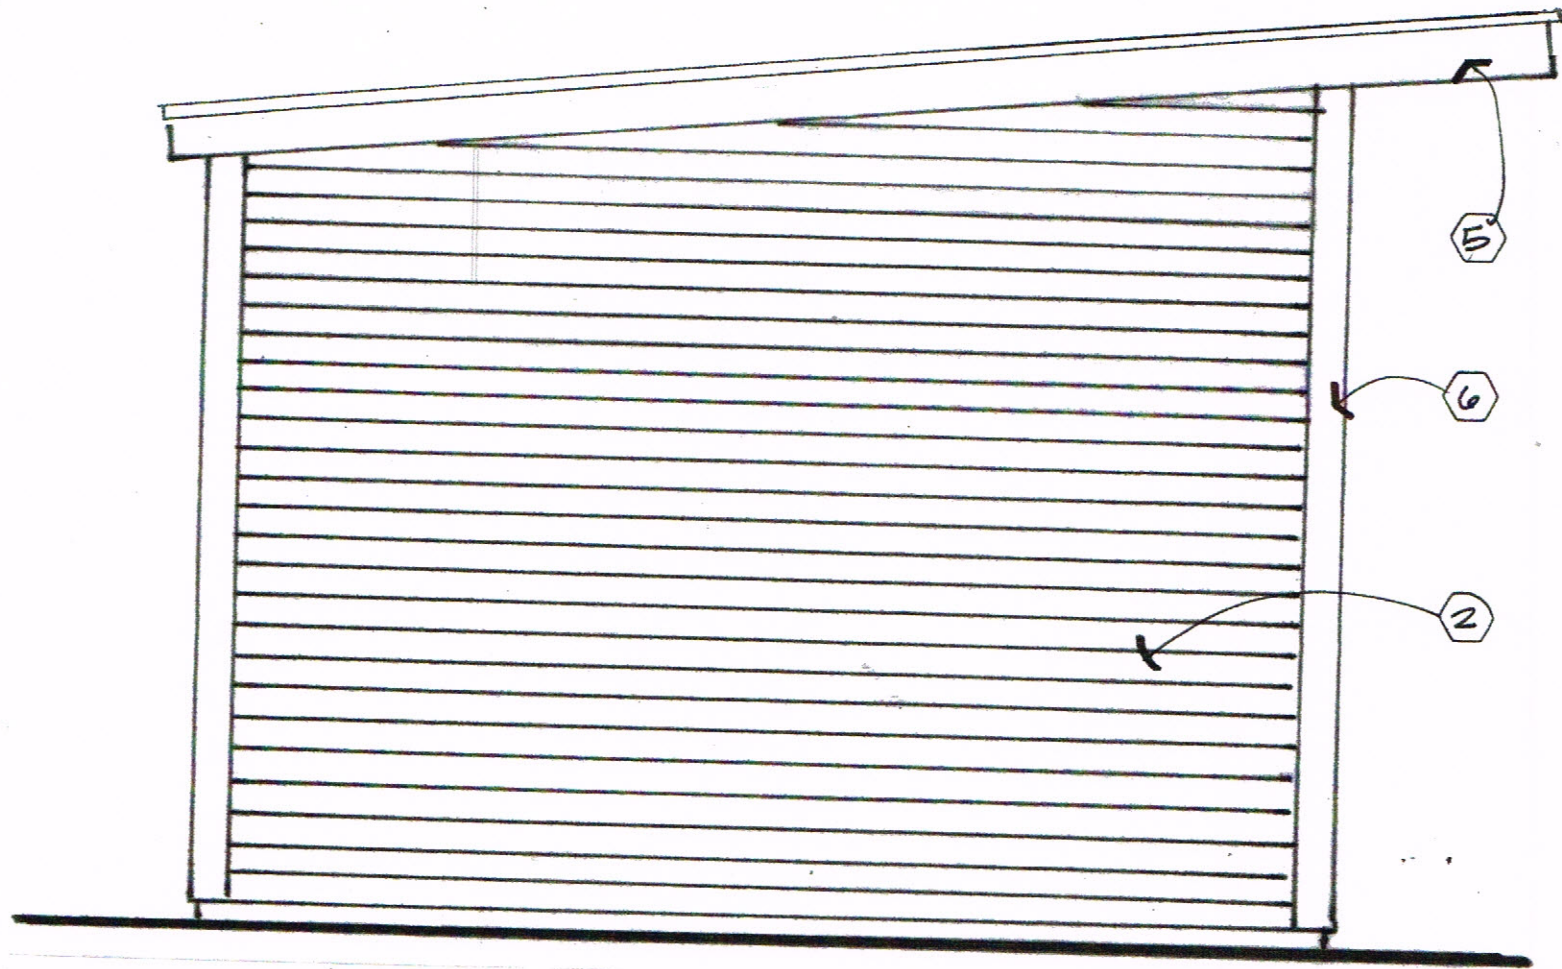

Side Elevation

1/2"

Construction Notes

- ① 4" concrete slab w/6 x 6 10/10 WWF.
- ② Fiber cement siding
- ③ 3' x 6'-8" man door.
- ④ Pair of 3'-6'-8" doors.
- ⑤ Roof overhang.
- ⑥ Fiber cement trim.