




ALL URD TO BE BORED
UNLESS NOTED OTHERWISE



ADDITIONAL WIRE KEY
Z29 = 3/0AL

**EASEMENT required Strips of
land 10' in width**

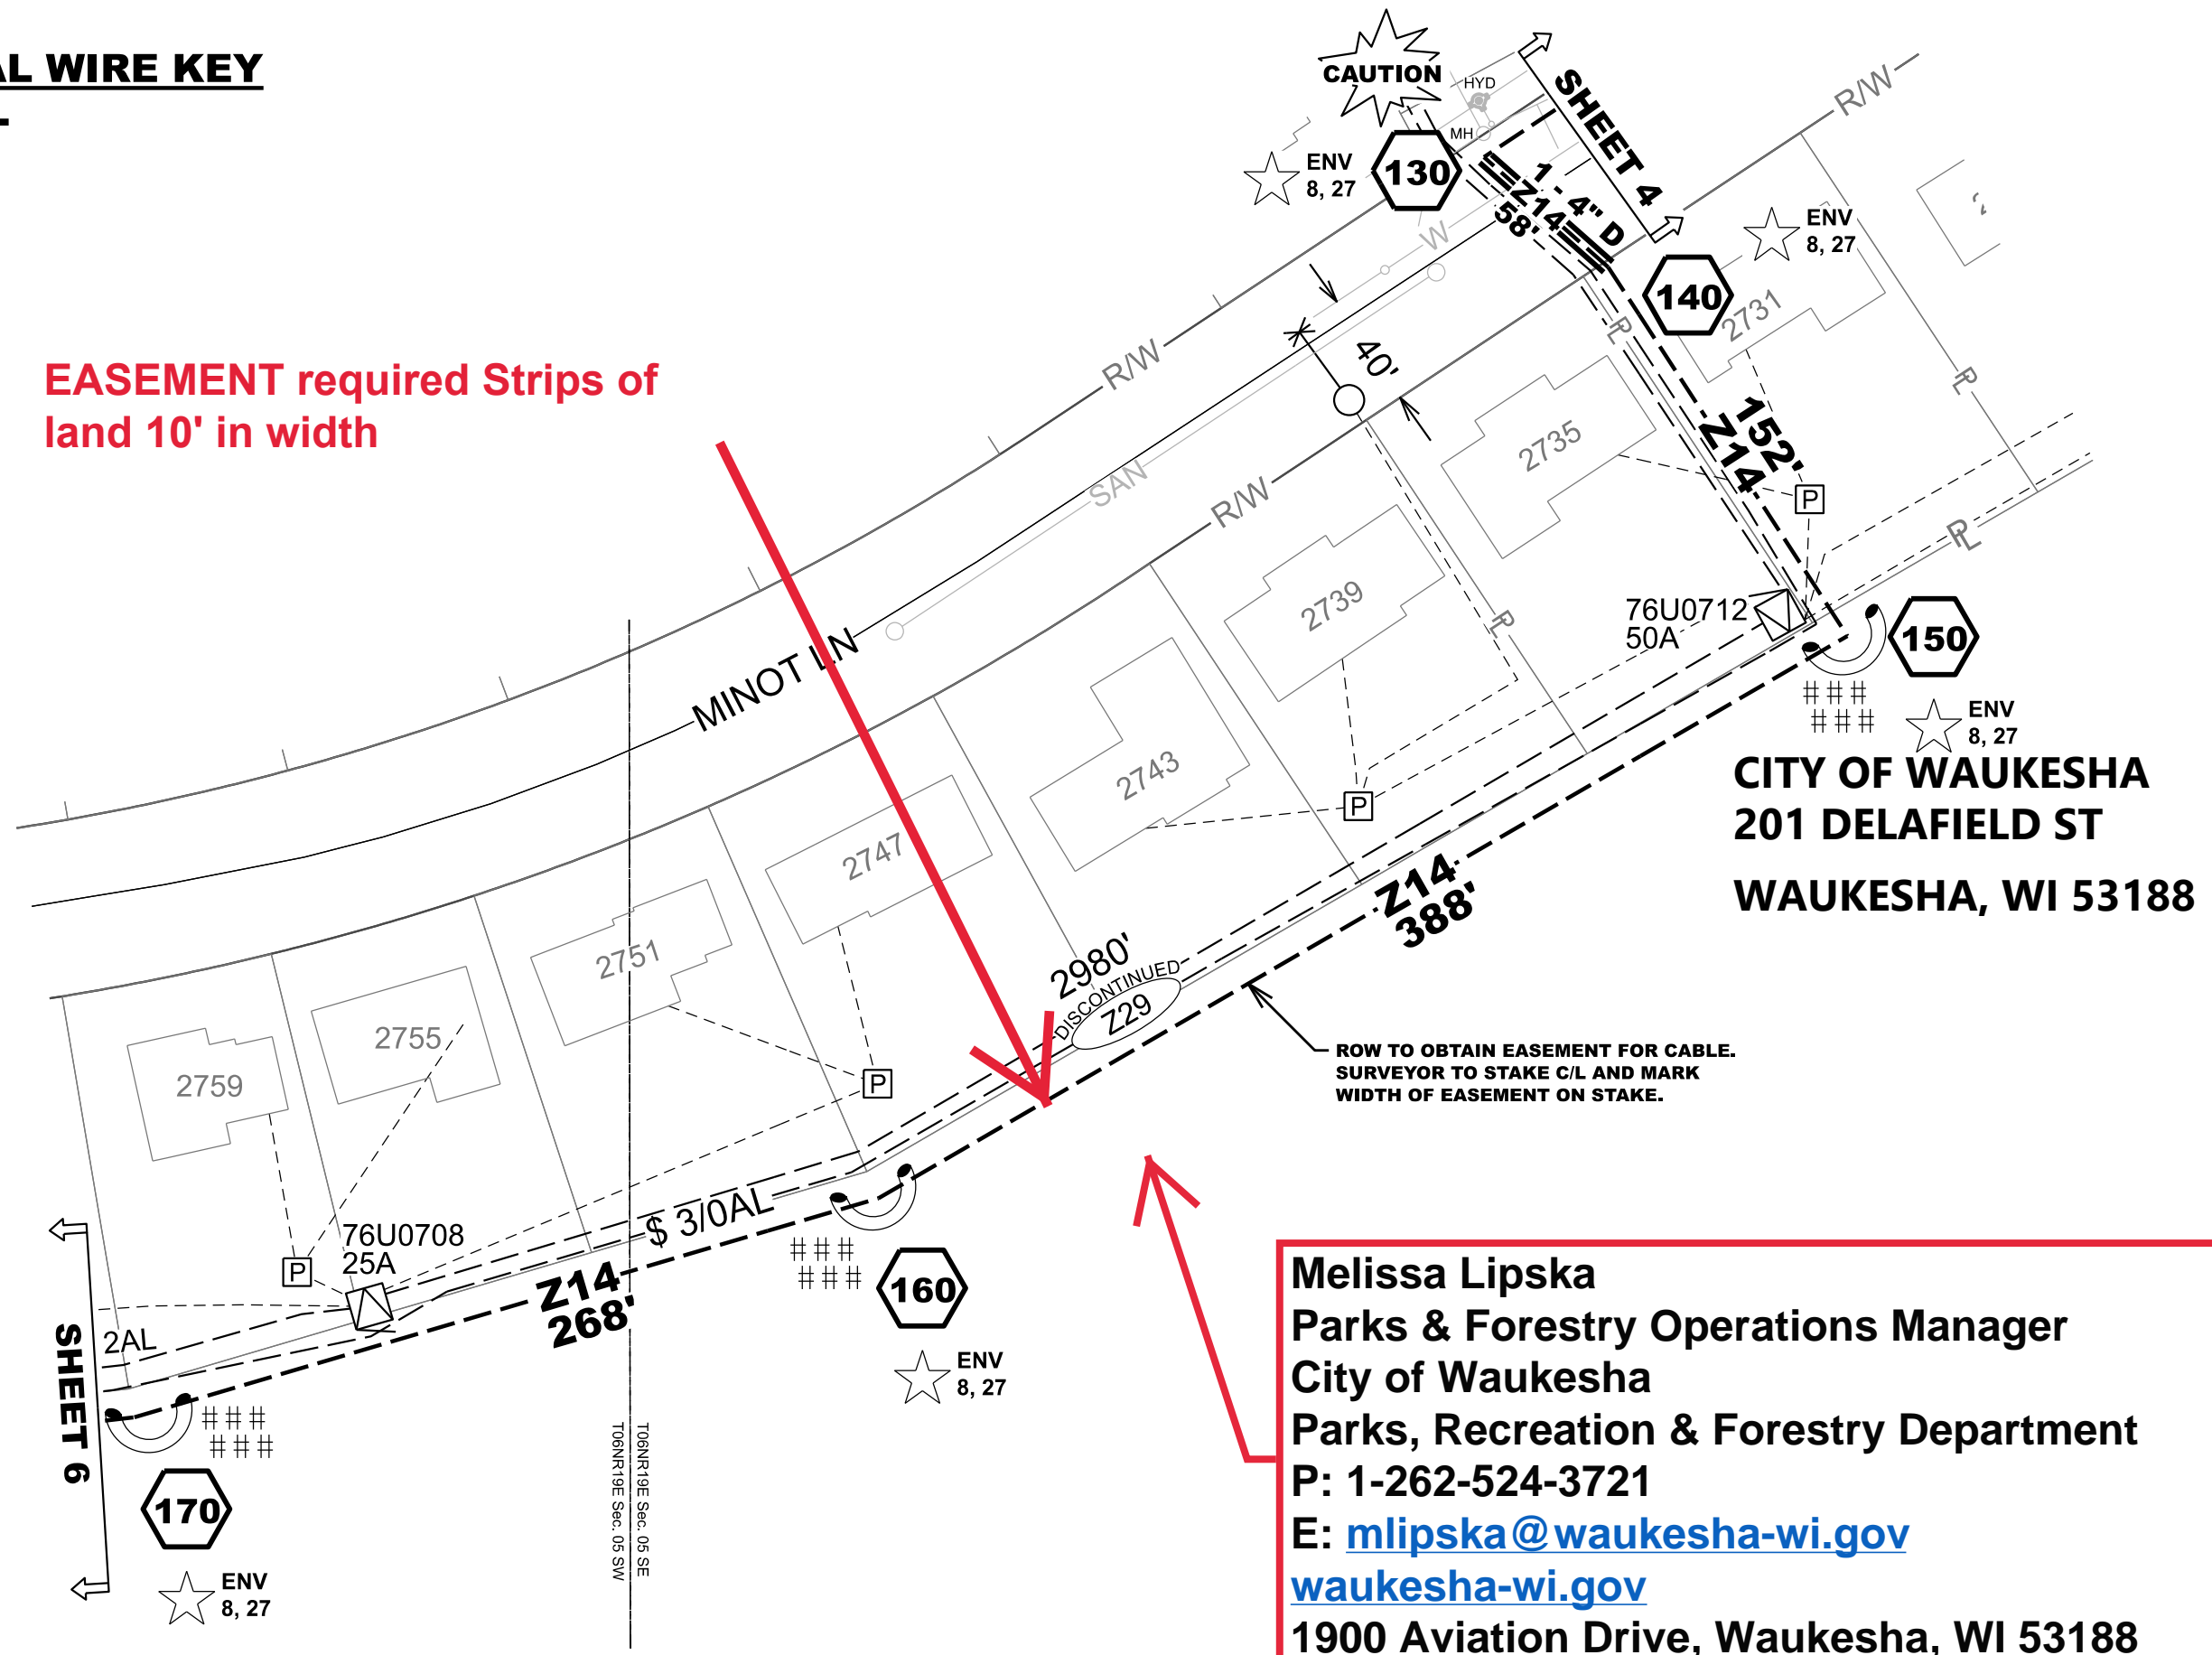


**ALL URD TO BE BORED
UNLESS NOTED OTHERWISE**



ADDITIONAL WIRE KEY

Z29 = 3/0AL

Temporary Exhibit

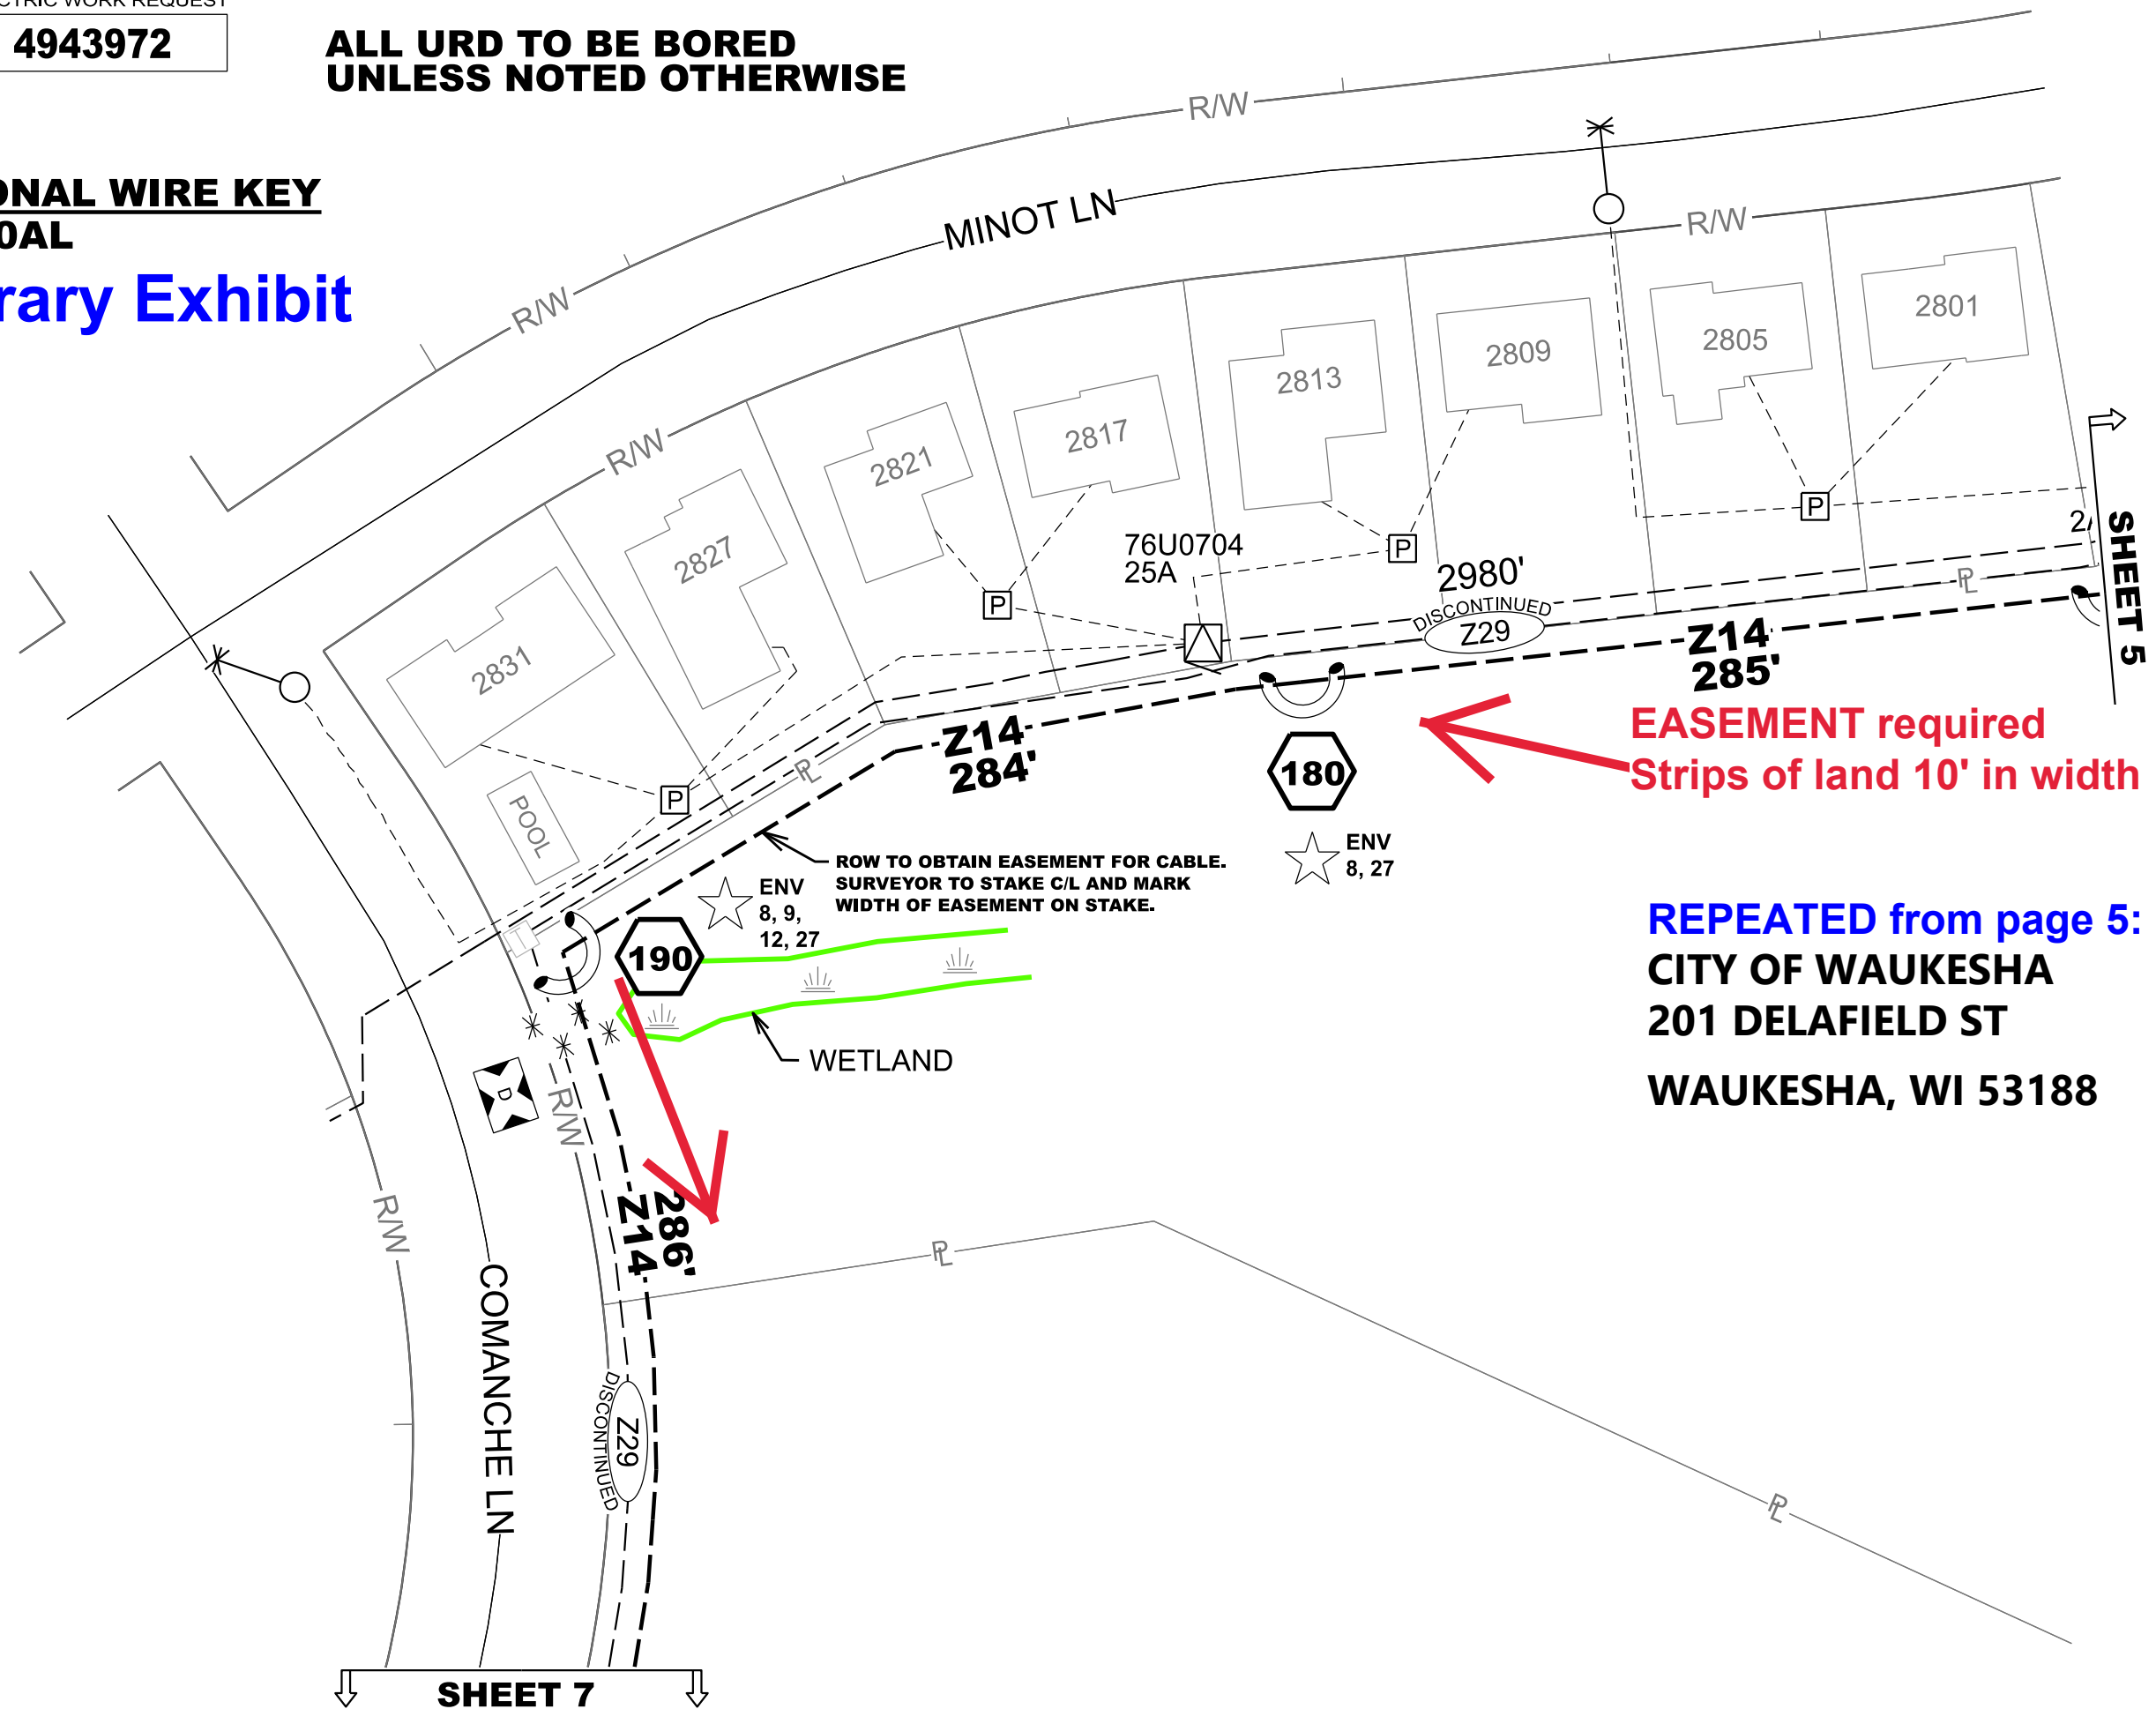

REPEATED from page 5:
CITY OF WAUKESHA
201 DELAFIELD ST
WAUKESHA, WI 53188