




EXISTING FRONT ELEVATION




PROPOSED FRONT ELEVATION

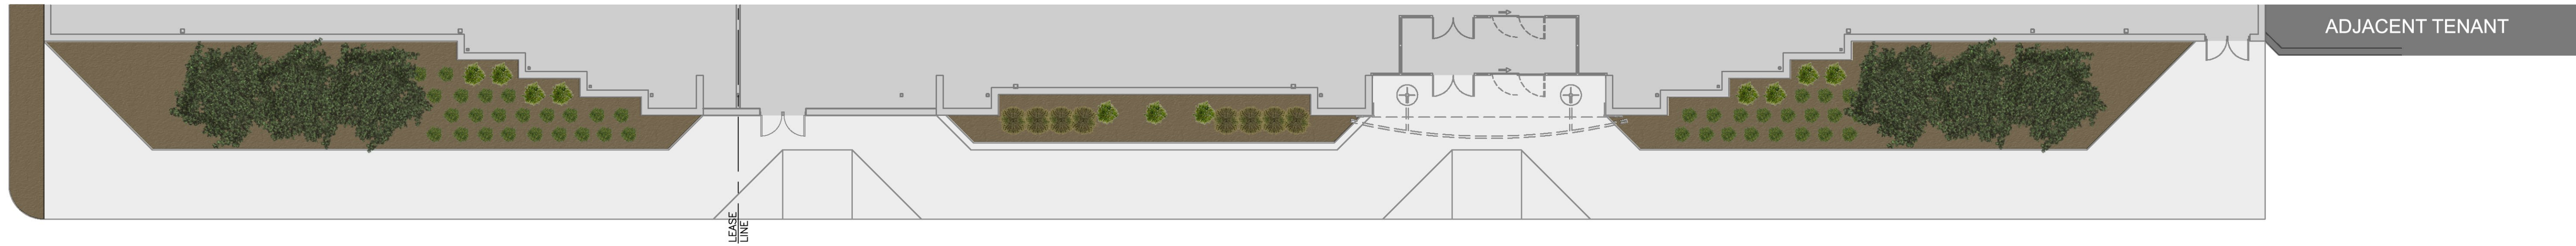

HARDSCAPE PLAN



EXISTING PARTIAL LEFT SIDE ELEVATION

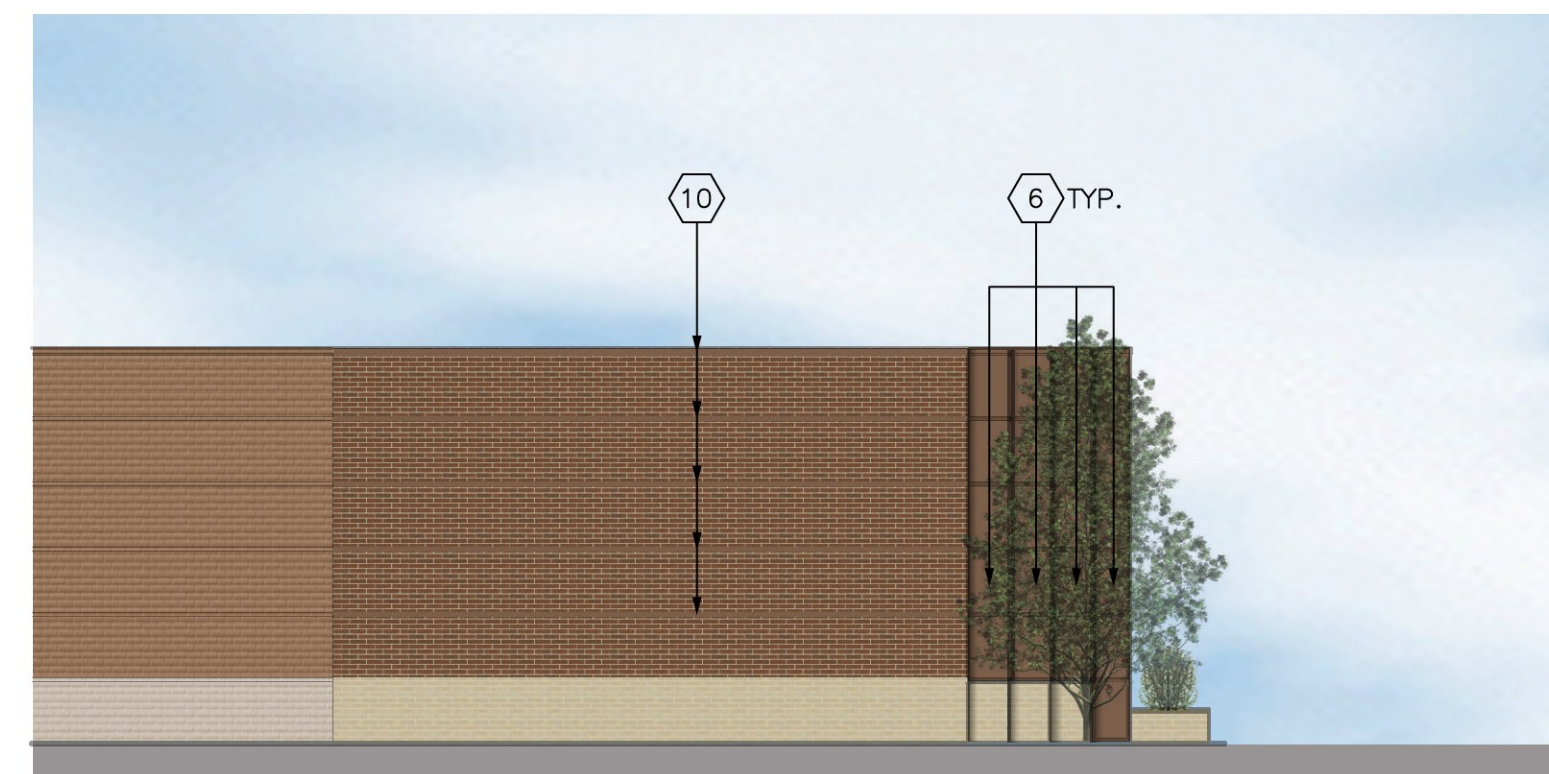

PROPOSED PARTIAL LEFT SIDE ELEVATION

- ① EXISTING STOREFRONT SYSTEM TO BE REMOVED.
- ② EXISTING TUBE STEEL EYEBROW TO BE REMOVED.
- ③ EXISTING STEEL FINIS TO BE REMOVED.
- ④ EXISTING GATEWAY SURROUND TO BE REMOVED.

- ⑤ MASK OFF EXISTING REVEALS - DO NOT PAINT.
- ⑥ EXISTING EIFS TO REMAIN. PAINT TO MATCH EXISTING BRICK.
- ⑦ NEW EIFS INFILL FLUSH TO EXISTING. COLOR TO MATCH EXISTING BRICK.
- ⑧ NEW METAL DOOR & FRAME. PAINT TO MATCH EXISTING BRICK.

- ⑨ NOT USED.
- ⑩ EXISTING ACCENT BRICK REVEALS. PAINT TO MATCH FIELD BRICK COLOR.

