
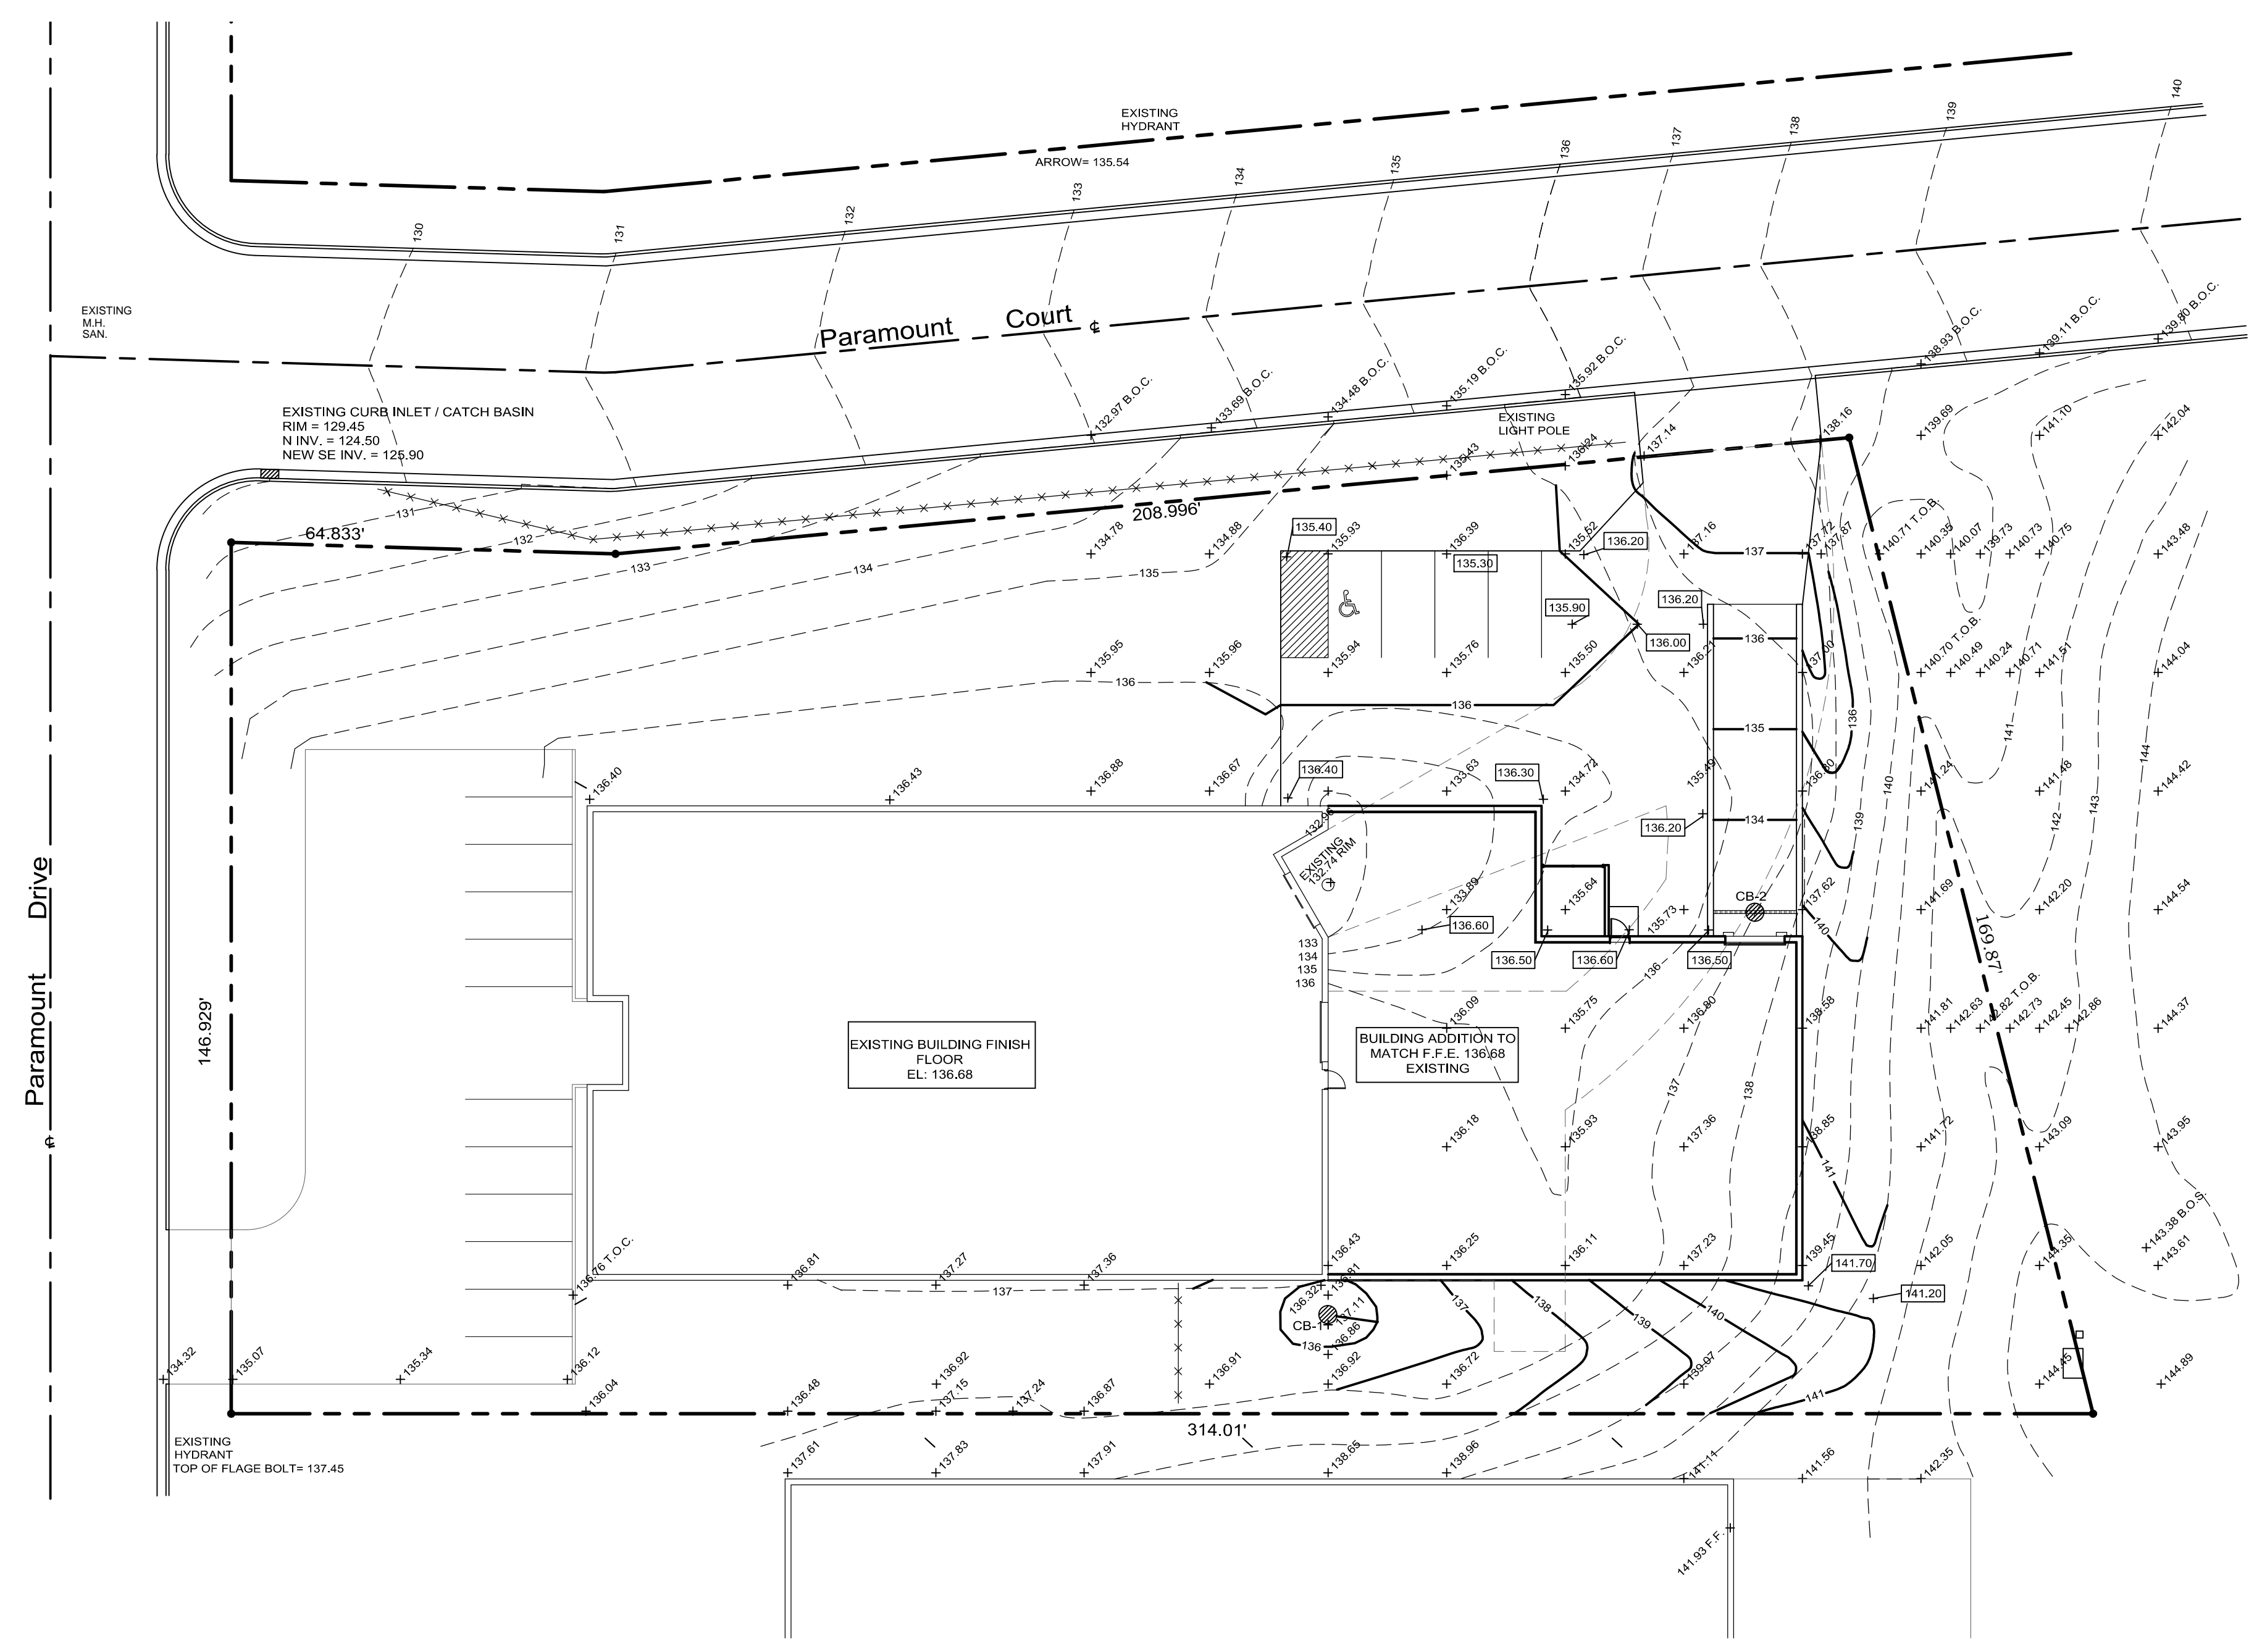
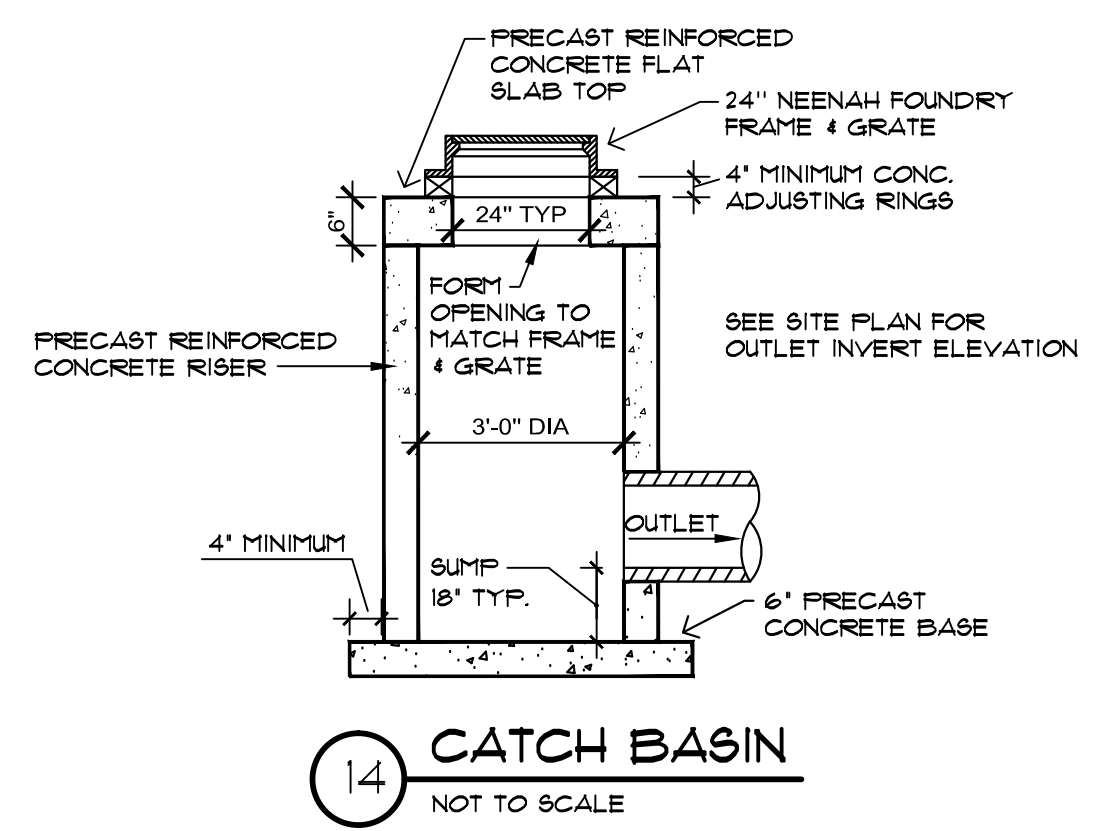
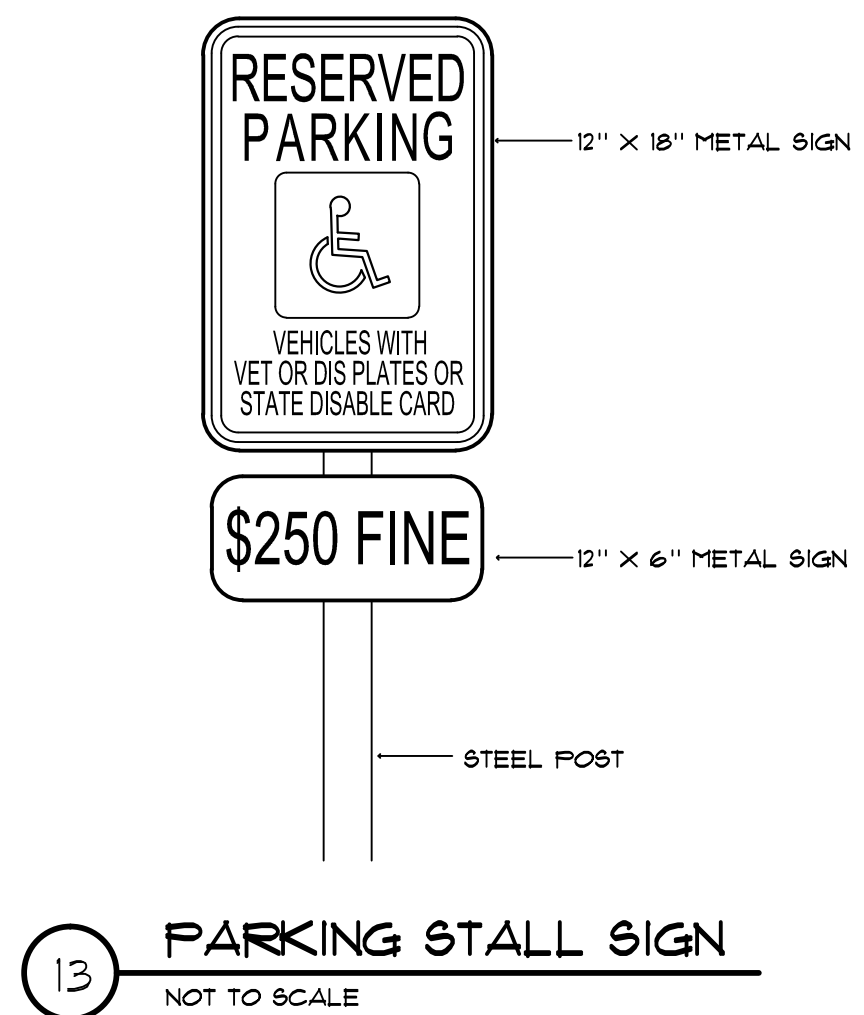
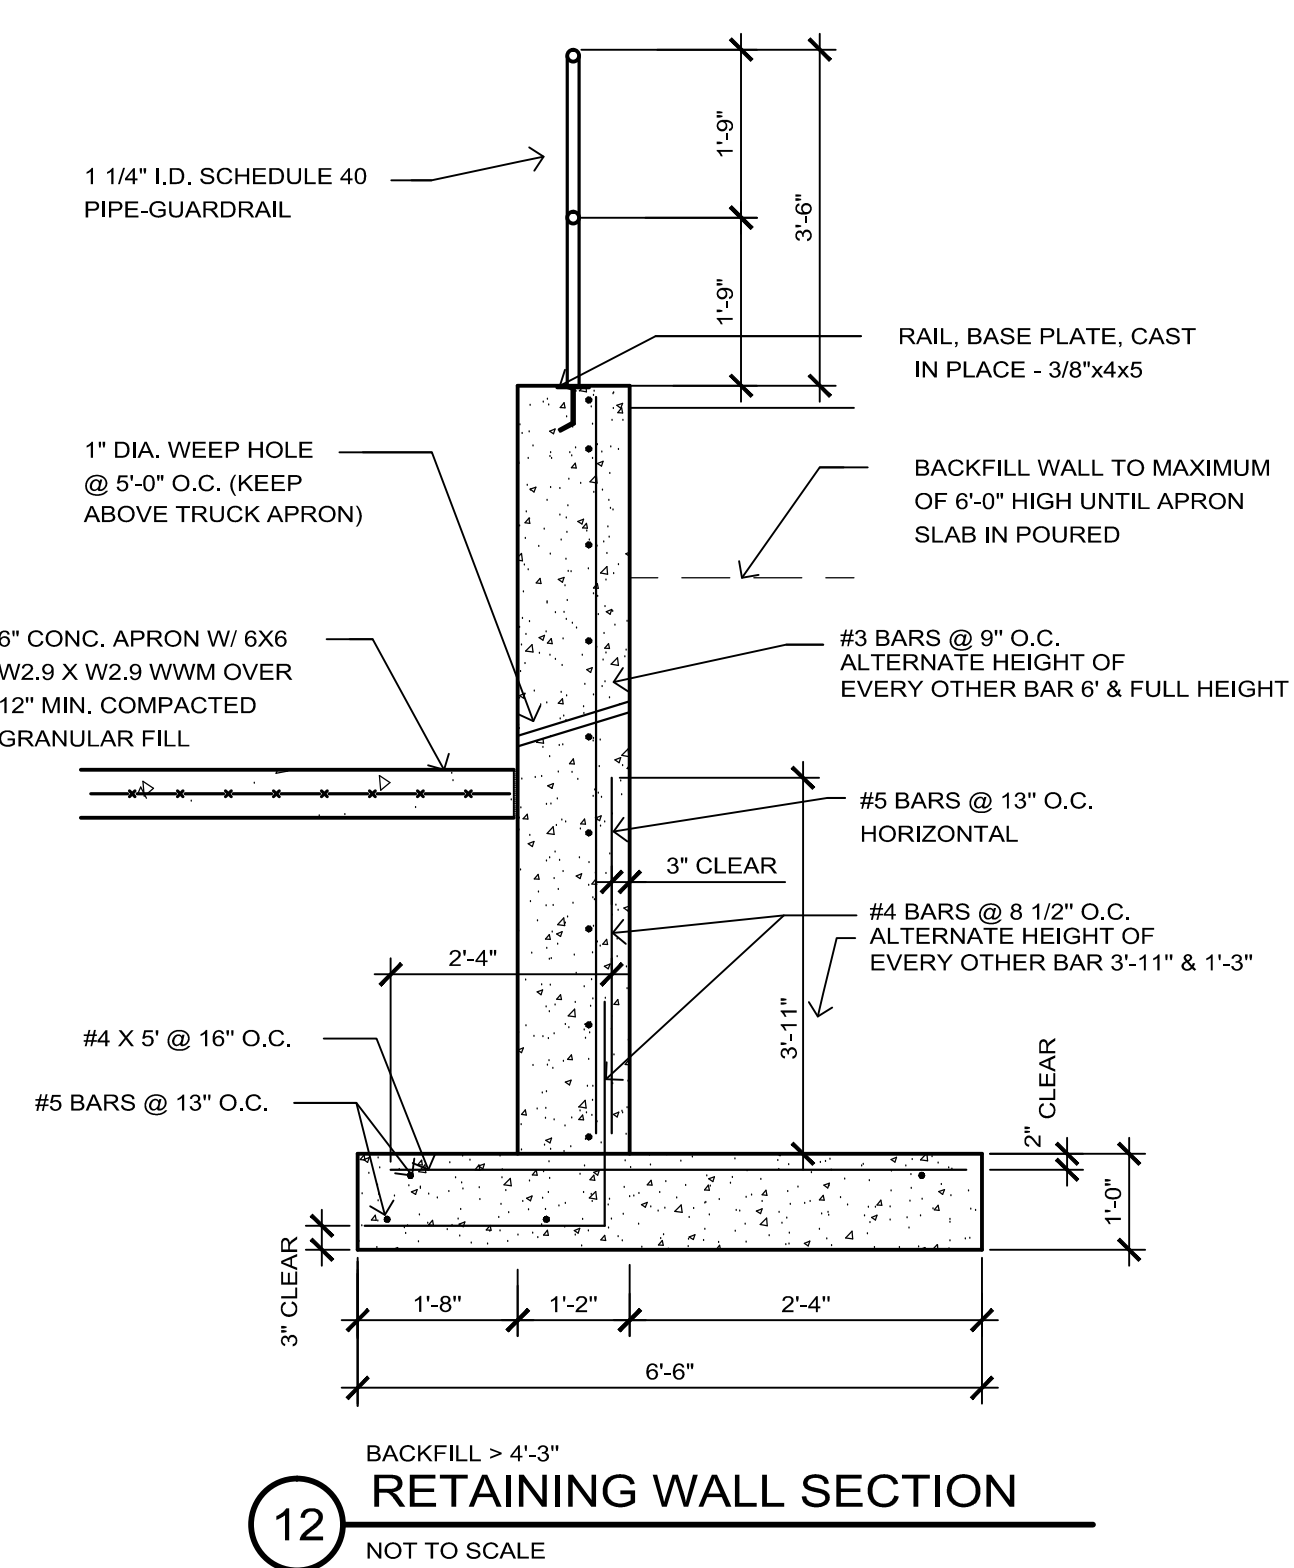


BUILDING ADDITION FOR:
Johnstone Supply
 1615 Paramount Drive, Waukesha, WI.

THOMAS DESIGN
 ARCHITECT
 FOND DU LAC, WISCONSIN (920)922-7131

PROJECT NUMBER
1503
C1.2
 SHEET NUMBERS

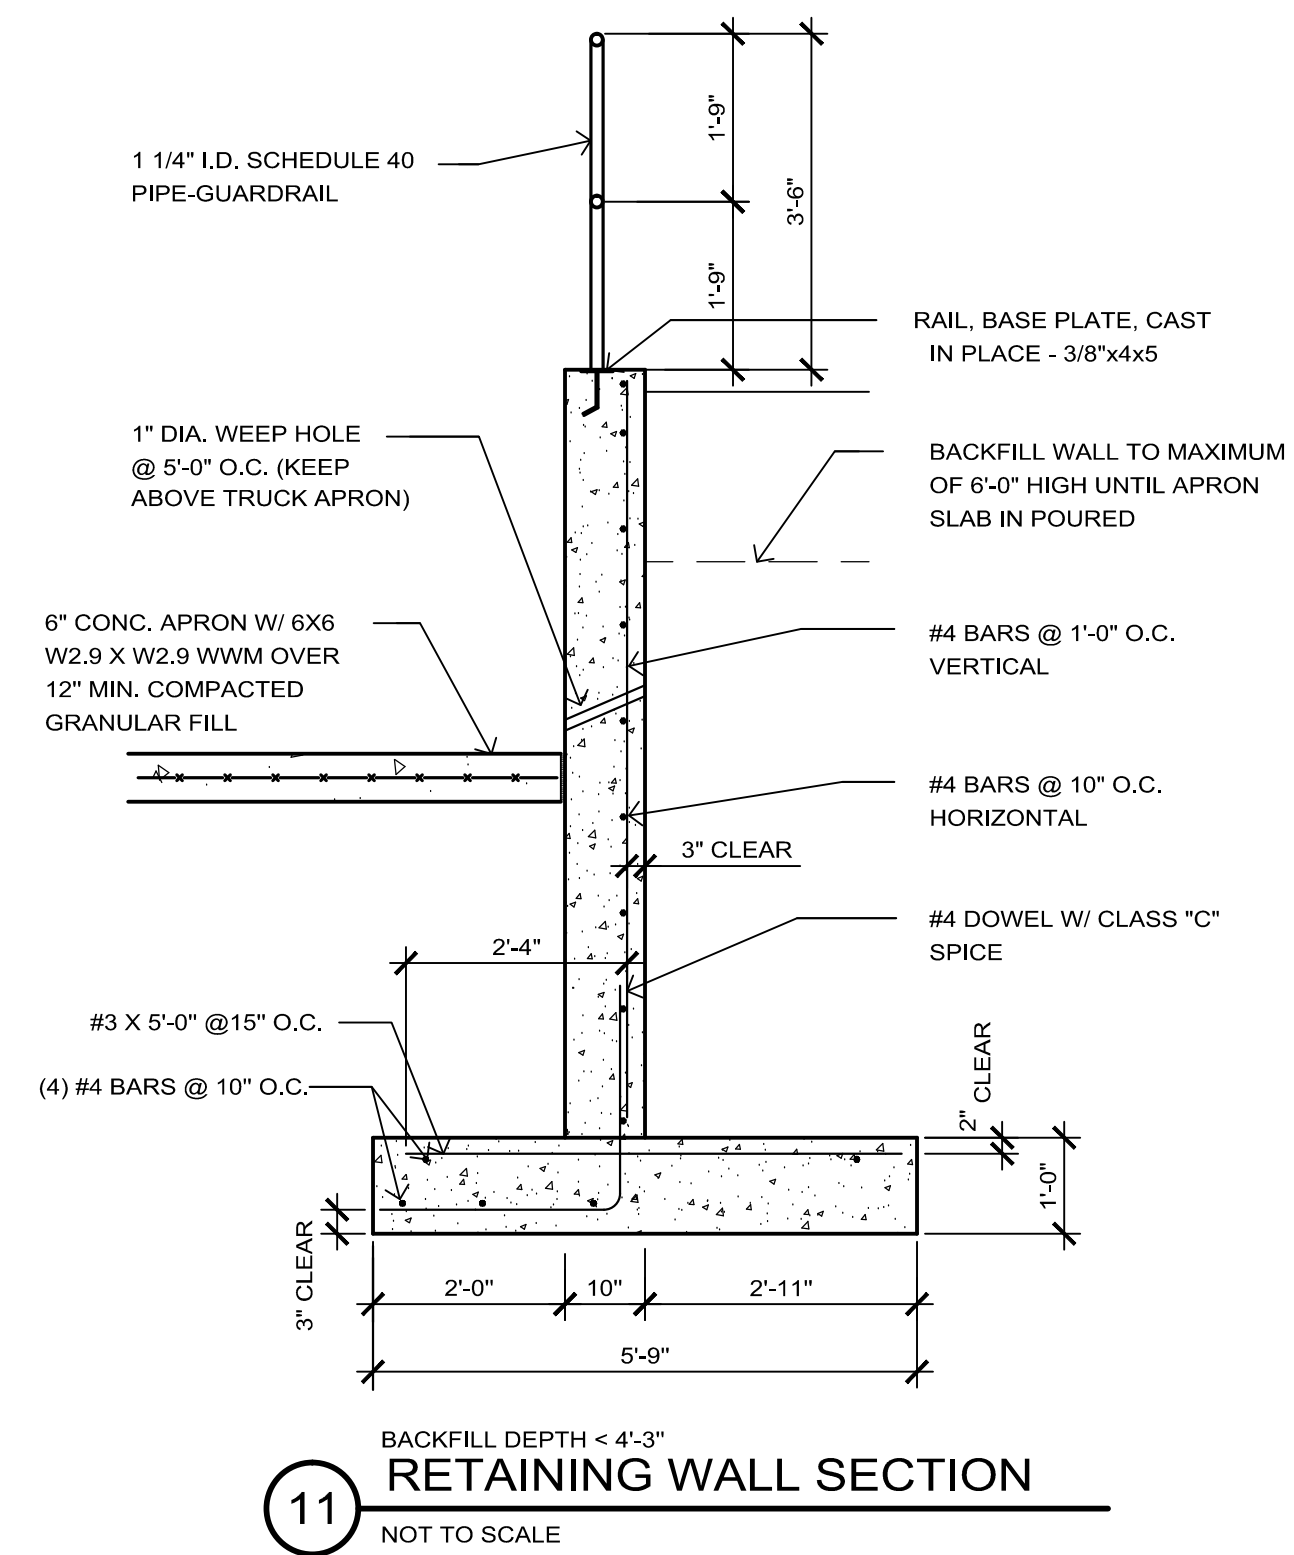

CATCH BASIN SCHEDULE

CB-1	RIM ELEV. = 135.6' NE INV. = 129.50
CB-2	RIM ELEV. = 133.0' NW & SW INV. = 128.50

SYMBOLS:

+ 725.37	EXISTING SPOT ELEVATION
+ 725.83	NEW SPOT ELEVATION
- - -	NEW CONTOUR
- - -	EXISTING CONTOUR
- - -	SURFACE DRAINAGE
⊙	CONSTRUCTION DETAIL - SEE SHEET C1.1
- - - - -	SILT FENCE

BENCHMARKS

HYDRANT: EAST SIDE OF PARAMOUNT DRIVE, OPPOSITE 1710 PARAMOUNT DRIVE. "OPEN" = 113.72 WAUKESHA CITY DATUM