






Jeremy Egert
2304 Judith Lane
Waukesha WI 53188
Q-2330823

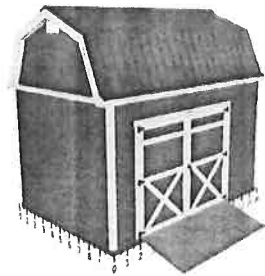

Wall A

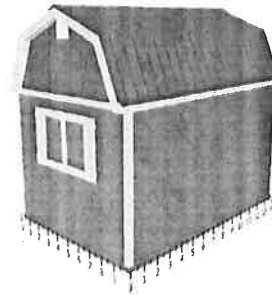

Wall C

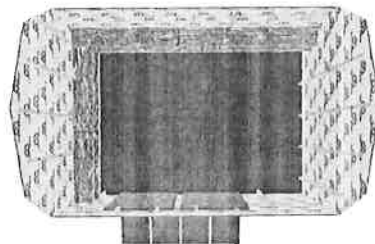

Wall D

Wall B

Base Details/Permit Details

Building Size & Style

Premier Pro Tall Barn - 10' wide by 14' long

Paint Selection

Base: Knight's Armor, Trim: Delicate White

Roof Selection

Forest Green Metal Roof

Drip Edge

White

Is a permit required for this job?

Yes

Who is pulling the permit?

Tuff Shed

Optional Details

Doors

4' x 6'7" Double Shed Door (8'), In Door Horizontal Transom (4' door), LowerX, Decorative Door Hardware, Heavy Duty Ramp Pair, 2 extra ramps

Windows

4'x3' Insulated Horizontal Sliding Window, shutters

Walls

445 Sq Ft House Wrap

Floor and Foundation

4 Ea Shed Anchor to Concrete - A24 & Wedge Anchor

Interior

48 Lin Ft Shelving - 12" deep
124 Sq Ft Overhead Loft

Vents

16"x8" Wall Vent - White
12"x12" Gable End Vent, White
14 Ea Floor Track Vent Screen

Shelving Locations

Shelving on A at 39", 60".

Shelving Locations

Shelving on D at 39", 60".

Loft

Jobsite/Installer Details

Do you plan to insulate this building after Tuff Shed installs it?

Yes

Is there a power outlet within 100 feet of installation location?

Yes

The building location must be level to properly install the building. How level is the install location?
Within 4" of level

Will there be 24" of unobstructed workspace around the perimeter of all four walls?

Yes

Can the installers park their pickup truck & trailer within approximately 200' of your installation site?

Yes

Substrate Shed will be installed on?

Anchored to Concrete with Shed Floor

PPTB SHED UP TO 1' WIDE x UP TO 14' LONG
PREMIER PRO SERIES

REFER TO THE TRUSS DESIGN FOR
LUMBER SIZE, PLATE SIZE, AND
TRUSS SPACING

NOTES:

1. BUILDING CODE: 2015 IBC AND 2015 IRC
2. DESIGN LOADING:
WIND SPEED & EXPOSURE: 115C
ROOF LIVE LOAD: 40 PSF
ROOF DEAD LOAD: 10 PSF
OPTIONAL LOFT
LOFT LIVE LOAD: 40 PSF
LOFT DEAD LOAD: 10 PSF
3. FOR SHEDS WHICH OTHERWISE MEET THE PRESCRIPTIVE
REQUIREMENTS OF THE 2015 IBC AND 2015 IRC
ALL SHEDS CONSTRUCTED ACCORDING TO STANDARD
CONVENTIONAL CONSTRUCTION METHODS.

NAILING:

ROOF:

ATTACH 7/16" SILVERCREST OSB SHEATHING TO TRUSSES WITH:
8d NAILS @ 6" O.C. AT EDGES
8d NAILS @ 12" O.C. IN FIELD

WALLS:

ATTACH 3/8" SMARTSIDE WITH FOIL BACKING TO WALL FRAMING
WITH:
8d NAILS @ 6" O.C. AT EDGES.
8d NAILS @ 12" O.C. IN FIELD


HEADER:

ATTACH HEADER TO STUD WITH:
4-8d TOENAIL OR 4-16d END NAIL DOUBLED HEADER-16d
@ 16" STAGGERED FACE NAIL

WALL FRAMING TO BE 2x4 HF STUD
GRADE OR BETTER @ 16" O.C.

EARTH ANCHORS FOR THIS
BUILDING ARE OPTIONAL. IF
REQUIRED BY YOUR LOCAL
MUNICIPALITY, ANCHORS ARE
AVAILABLE AT TUFF SHED. SEE
SALESPERSON FOR PRICING.


- JOIST FOR OPTIONAL LOFT
- UP TO 8' WIDE = 2x6 HF #2 OR
2" x 6" 16 GA. STEEL JOISTS @ 24" O.C.
- 8'-1" TO 10' WIDE = 2x8 HF #2 OR
2" x 6" 16 GA. STEEL JOISTS @ 24" O.C.
- 10'-1" TO 12' WIDE = 2x10 HF #2 OR
2" x 6" 16 GA. STEEL JOISTS @ 24" O.C.

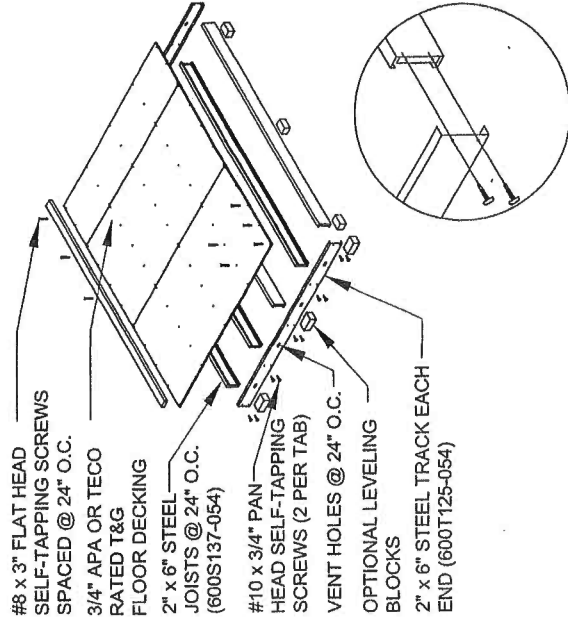

1. STEEL SHED FOUNDATION:
2" x 6"-16 GAUGE STEEL TRACKS G140 ZINC COATED
2" x 6"-16 GAUGE STEEL JOISTS G140 ZINC COATED @ 24" O.C.
(SUPPLIER: ALLIED STUDCO (JOIST: 600S137-054 / TRACK:
600T125-054) ICC ER-4943P.
2. 3/4" APA OR TECO RATED TONGUE AND GROOVE FLOOR
DECKING. 24" MAX PANEL SPAN. STAGGER PANEL LAYOUT.
3. FASTEN FLOOR DECKING TO JOIST & TRACKS USING
#8 x 1-5/8" MINIMUM LONG SELF-DRILLING SCREWS @ 12" O.C.
NO BLOCKING REQUIRED. ALL EDGES SHALL LIE ON FLOOR
JOISTS. STAGGER PANEL LAYOUT PER APA CONDITION 1.
4. FASTEN SOLE PLATE THROUGH FLOOR DECKING INTO JOISTS
OR TRACKS WITH #8 x 3" GALVANIZED SELF-DRILLING SCREWS
@ 24" O.C.
5. ALLOWABLE FLOOR LIVE LOAD: 75 PSF FOR STEEL JOISTS
CONTINUOUSLY SUPPORTED. 50 PSF FOR JOISTS ON BLOCKS
AS SHOWN.
6. USE OPTIONAL CONCRETE BLOCKS AS REQUIRED TO LEVEL
BUILDING:
SUGGESTED SIZES: 2" x 8" x 16", 4" x 8" x 16", OR 8" x 8" x 16".
BLOCKS UNDER JOISTS SPACED @ 8'-0" O.C. MAXIMUM.
BLOCKS UNDER TRACK SPACED @ 4'-0" O.C. MAXIMUM.


3 HEADER DETAIL FOR NON-
LOAD BEARING WALLS

SCALE: N.T.S.

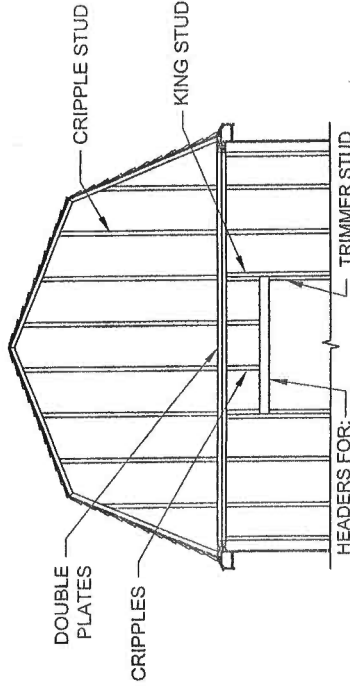

2B DOOR HEADER DETAIL
FOR LOAD BEARING WALLS

SCALE: N.T.S.

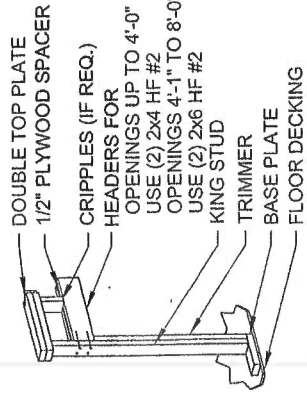

FOR OPENINGS UP TO 8'-0" ON
PREMIER SERIES SIDE WALLS

THESE DRAWINGS AND THE DESIGN ARE THE PROPERTY OF TUFF SHED, INC. THESE DRAWINGS ARE FOR A BUILDING TO BE SUPPLIED AND BUILT BY TUFF SHED. ANY OTHER USE IS FORBIDDEN BY TUFF SHED, INC. & THE ENGINEER OF RECORD.		P.O. #	DRAWINGS BY: TUFF SHED, INC.	TITLE BUILDING SECTIONS SHED BASE DETAILS HEADER FRAMING DETAILS	DRAWING NO. PPTB-01
Drawn By: SJ	Date: 12/28/18	Checked By:	IN HOUSE DRAFTING DEPARTMENT 1777 S. HARRISON STREET DENVER, COLORADO 80210 (303) 753-TUFF	REV. LEVEL 01	SHEET 1
S:		Date:	TUFF SHED INC. ASSUMES ALL RESPONSIBILITY FOR THE CONTENT OF THESE DRAWINGS AND THE CONSTRUCTION OF THE BUILDINGS SHOWN HEREIN.	NOTES - 2015 IBC & IRC - 115C	PAGE 1 OF 1
8" WIDTH - LENGTH - HEIGHT - SQ. FT. AREA		Scale: N.T.S.			