



SIGN LANDSCAPE DESIGN



(10) Shenandoah Switch Grass

SITE SIGN


(12) Little Bluestem Grass

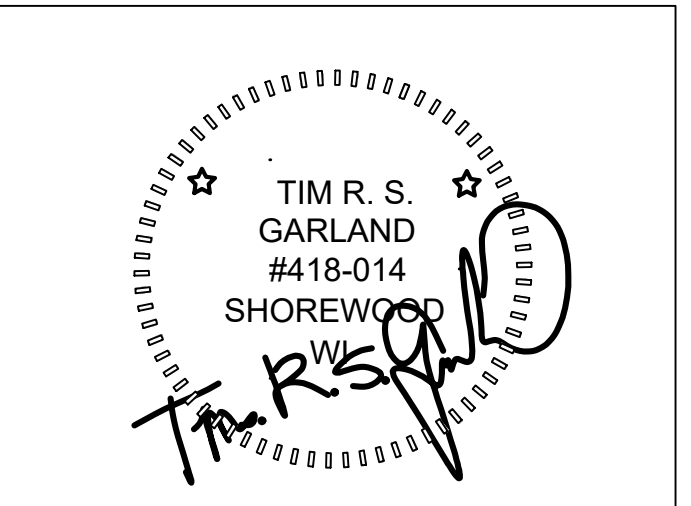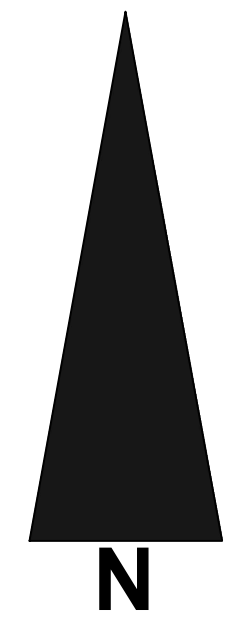

PROPOSED GARDEN DESIGN FOR:
TALL GRASS

WISCONSIN

GARLAND ALLIANCE
 LANDSCAPE ARCHITECTS

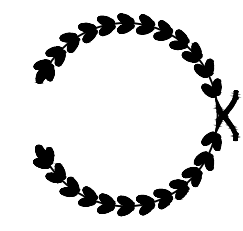

PO Box 1352
 Kenosha, WI 53141
 (414) 688 1641 garlandalliance@gmail.com

REVISIONS:	
SEPTEMBER 27, 2023	
SEPTEMBER 29, 2023	
OCTOBER 16, 2023	
SCALE: 1" = 1'	
SHEET NUMBER: L1.2	