


SEAL:



① HEARTLAND DENTAL EAST ELEVATION
1/4" = 1'-0"

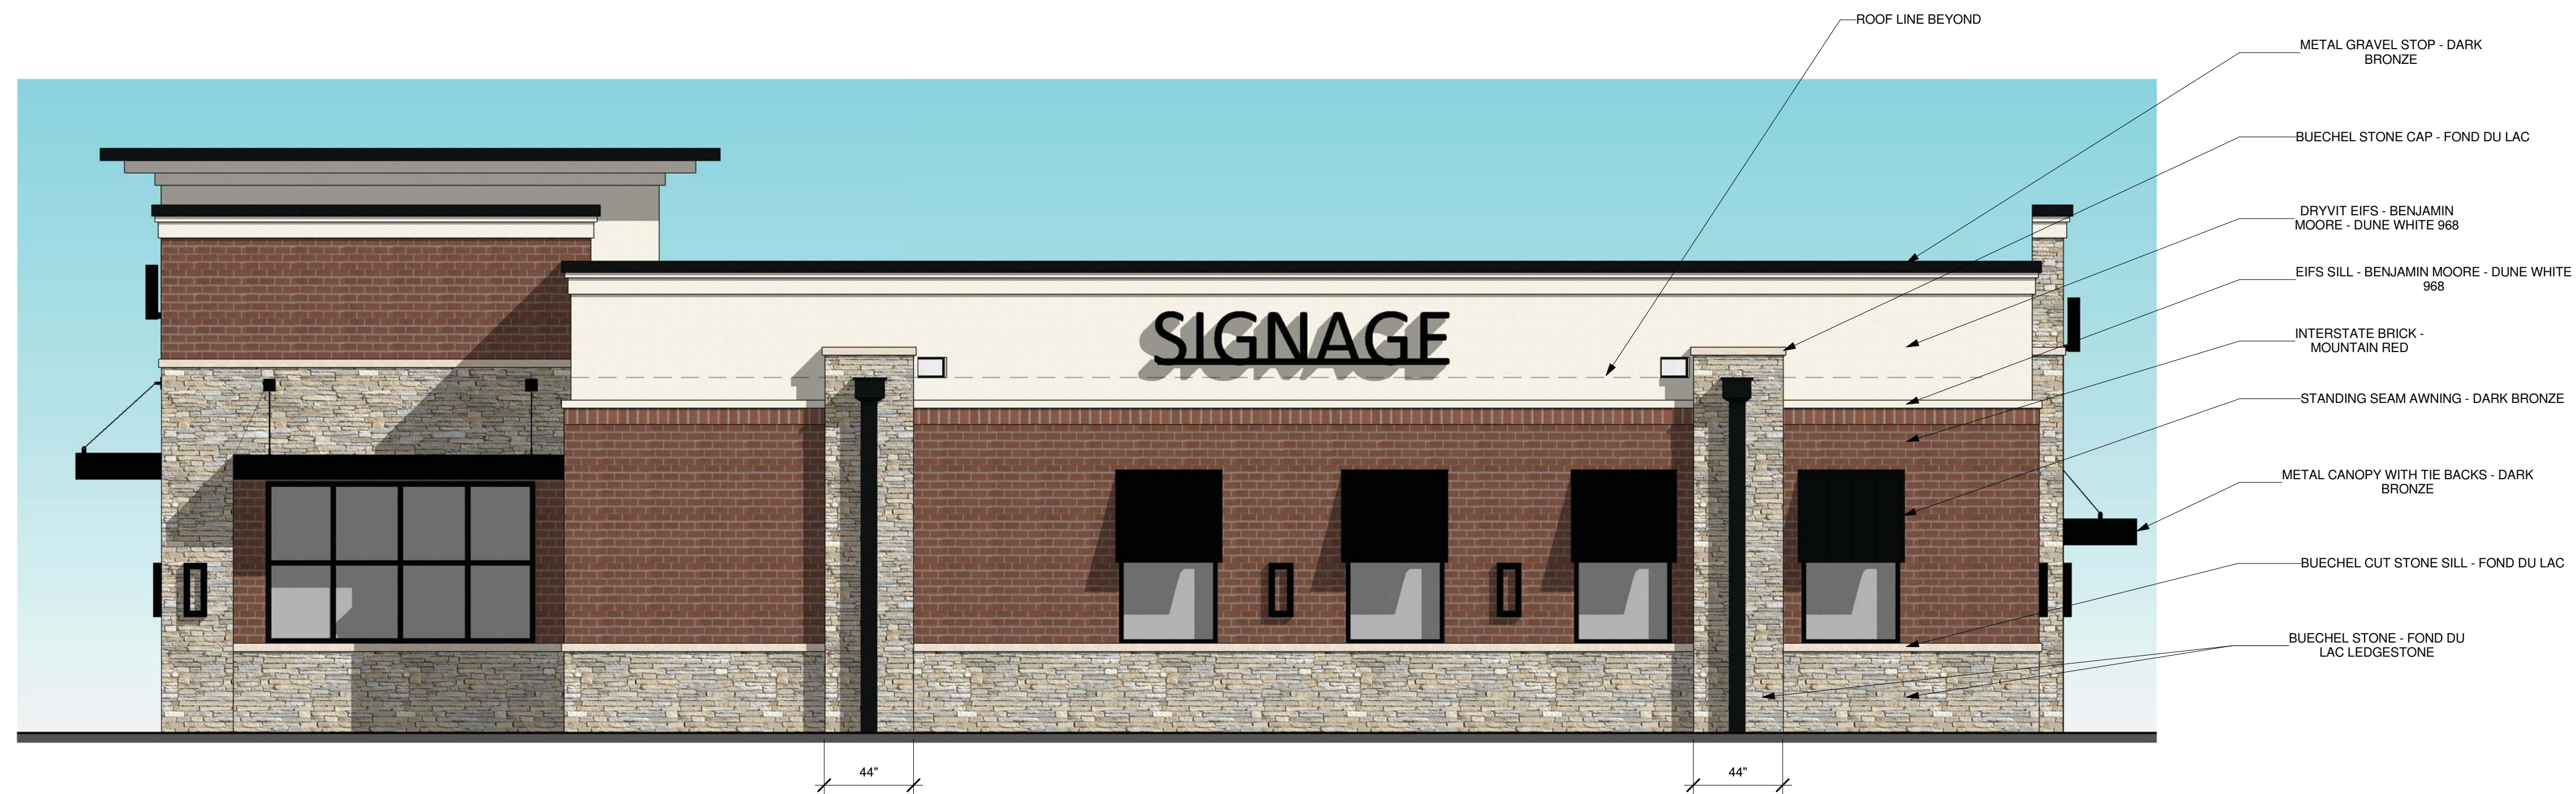

② HEARTLAND DENTAL NORTH ELEVATION
1/4" = 1'-0"

NO	DATE	REMARKS

DENTAL OFFICE

SUNSET DR & TENNY AVE
WAUKESHA, WI 53189


PROJECT NO: 2017.0582
DATE: 08.03.2018

v4

SEAL:



① HEARTLAND DENTAL WEST ELEVATION
1/4" = 1'-0"

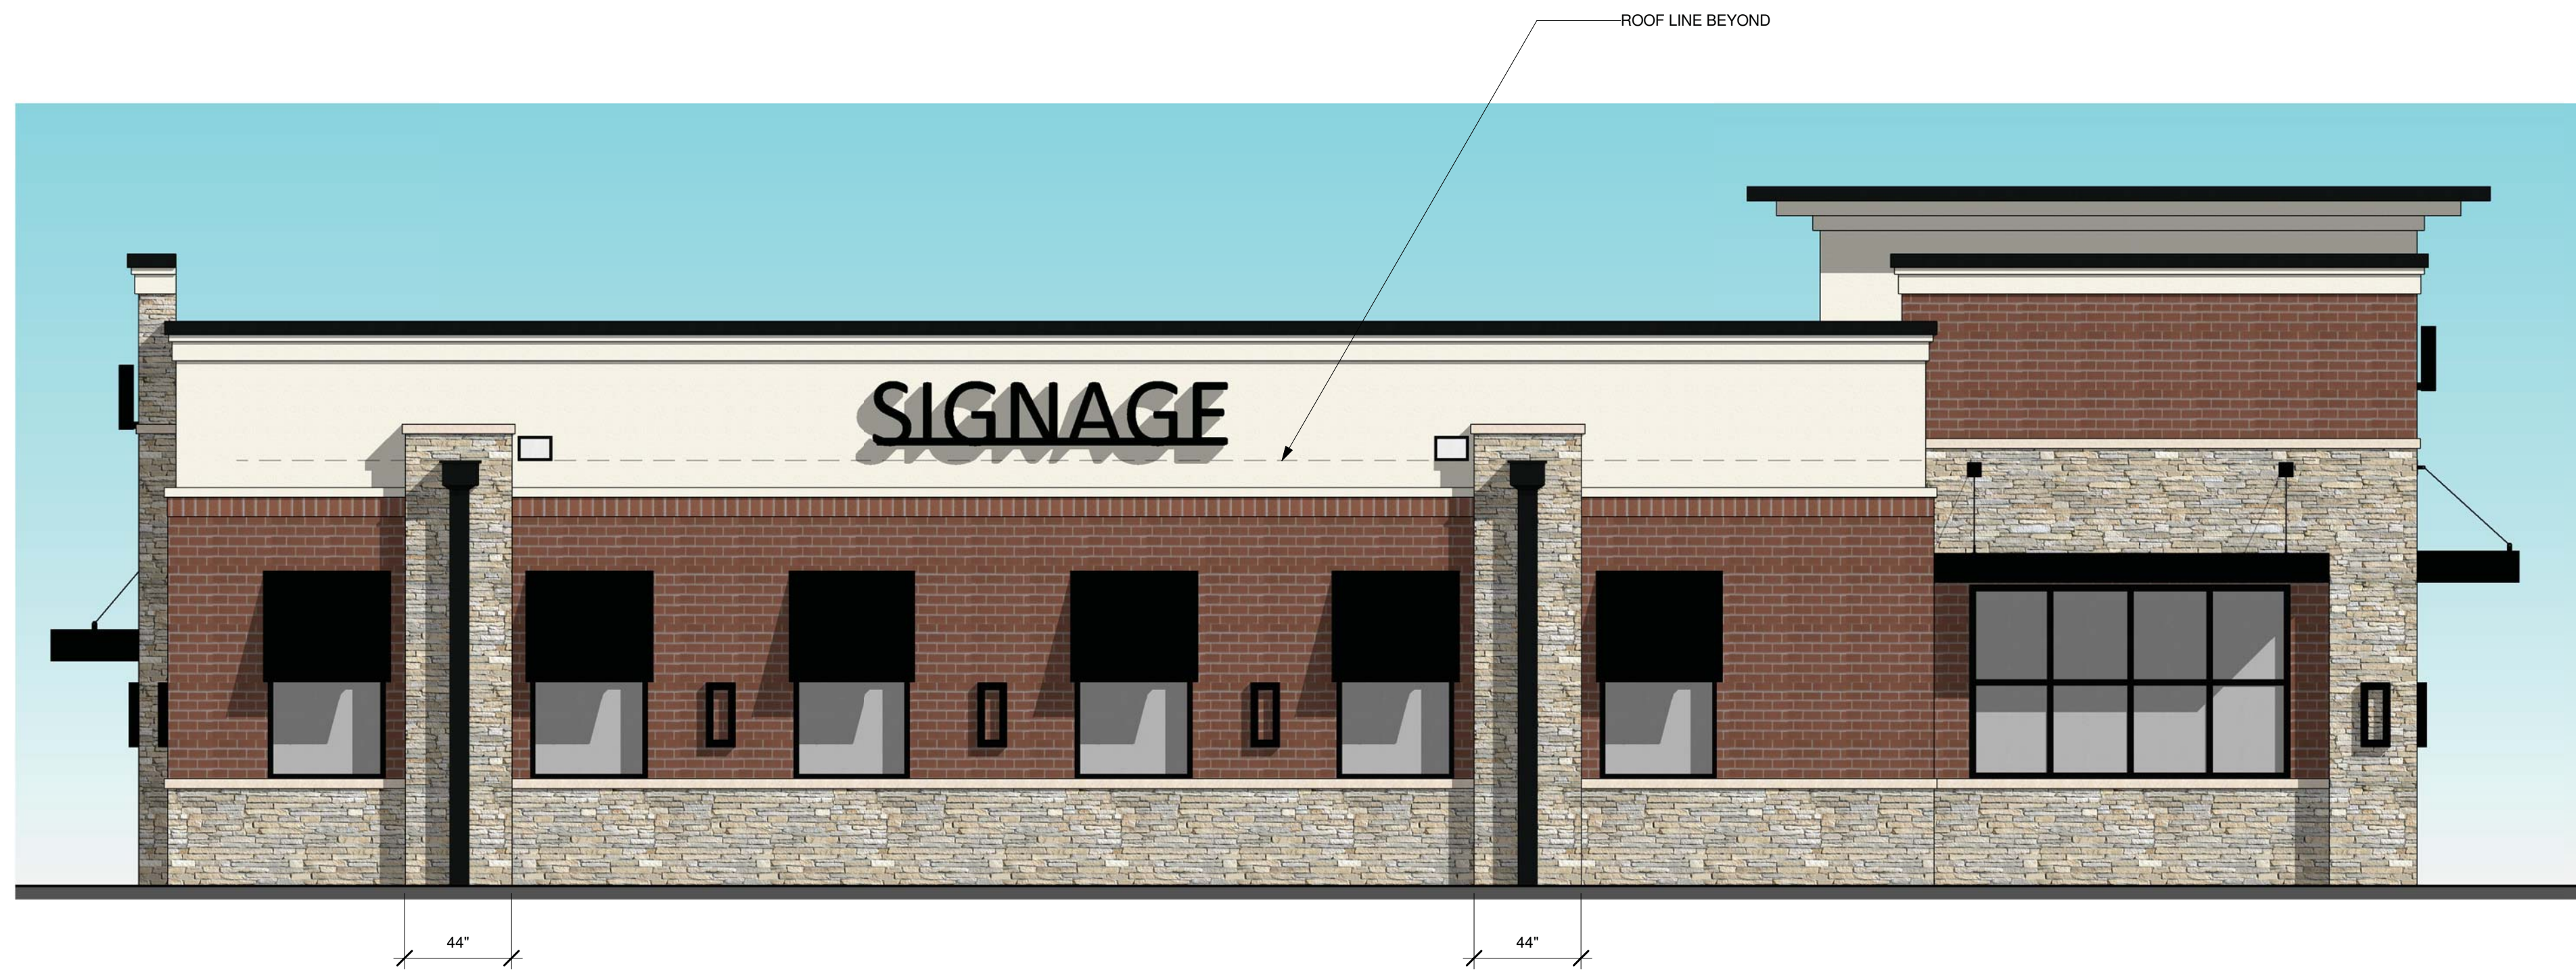

② HEARTLAND DENTAL SOUTH
ELEVATION
1/4" = 1'-0"

NO	DATE	REMARKS

DENTAL OFFICE

SUNSET DR & TENNY AVE
WAUKESHA, WI 53189

PROJECT NO: 2017.0582
DATE: 08.03.2018

v4

SEAL:

NO	DATE	REMARKS

DENTAL OFFICE

SUNSET DR & TENNY AVE
WAUKESHA, WI 53189

PROJECT NO: 2017.0582
DATE: 08.03.2018

v4

COPYRIGHT © 2016 INTERPLAN LLC. ALL RIGHTS RESERVED. NO PART OF THESE DOCUMENTS TO BE REPRODUCED OR TRANSMITTED IN ANY FORM OR BY ANY MEANS, ELECTRONIC OR MECHANICAL, WITHOUT PERMISSION IN WRITING FROM INTERPLAN LLC.



① 3D View 1



② 3D View 2



③ 3D View 3