


Base color of the building to be White
 Awning color will be Blue
 New metal siding below windows to be Gray

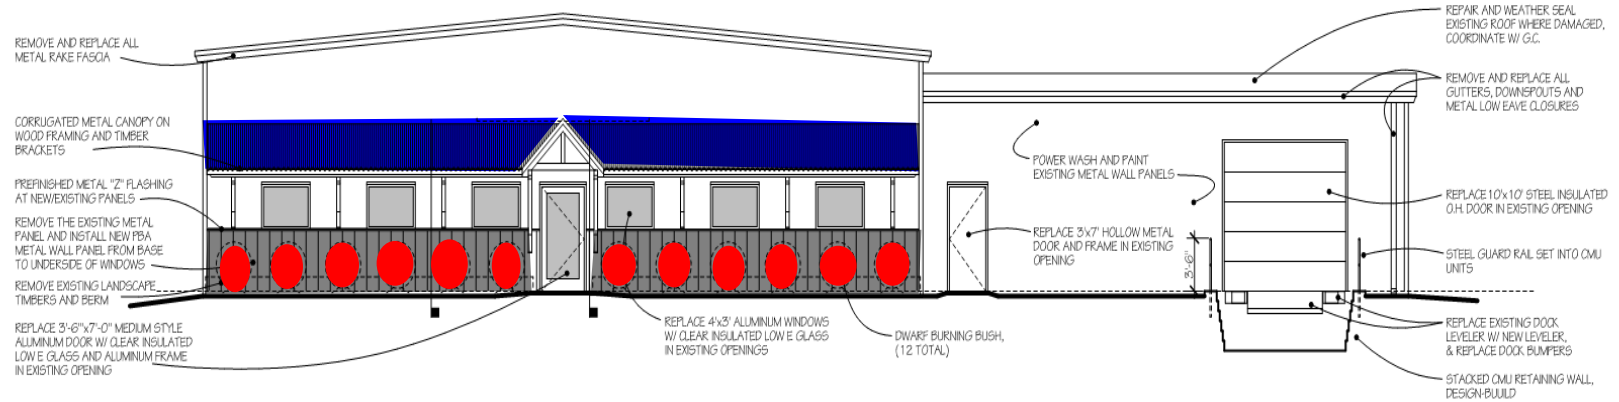

NORTH ELEVATION