



V8.0 ER PROTOTYPE - NOT FOR CONSTRUCTION

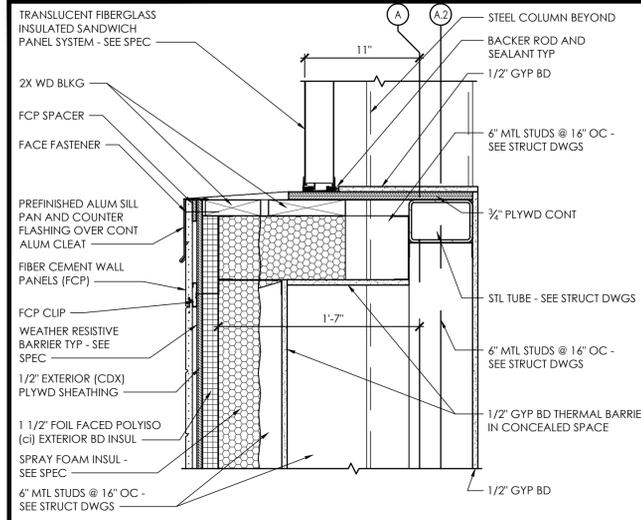


D3 Exterior Section Detail - Translucent Panel Sill

SCALE: 1 1/2" = 1'-0"

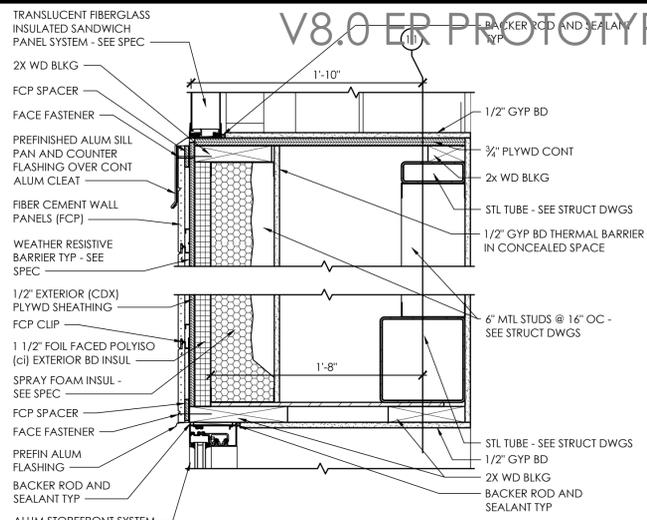


C3 Exterior Section Detail - Translucent Panel Sill/Storefront Head

SCALE: 1 1/2" = 1'-0"

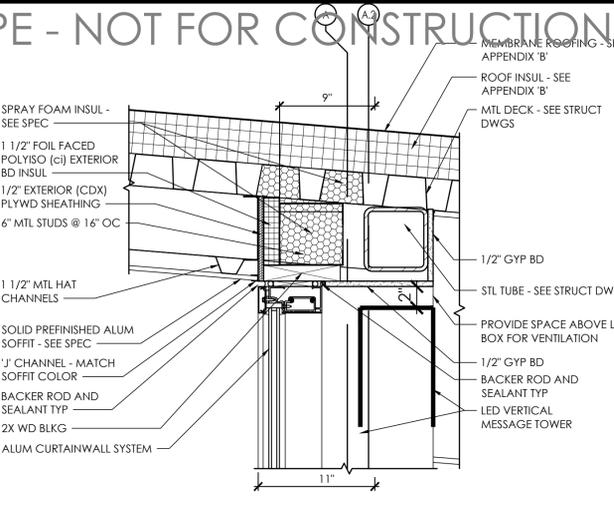


B3 Exterior Section Detail - Vertical Message Tower Head

SCALE: 1 1/2" = 1'-0"

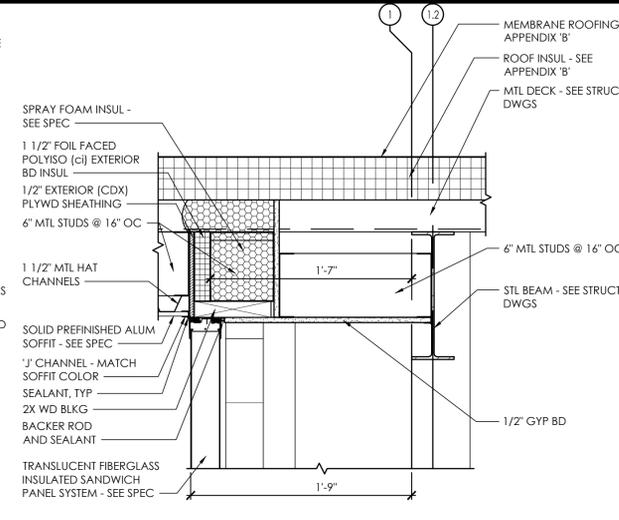


A3 Exterior Section Detail - Translucent Panel Head

SCALE: 1 1/2" = 1'-0"

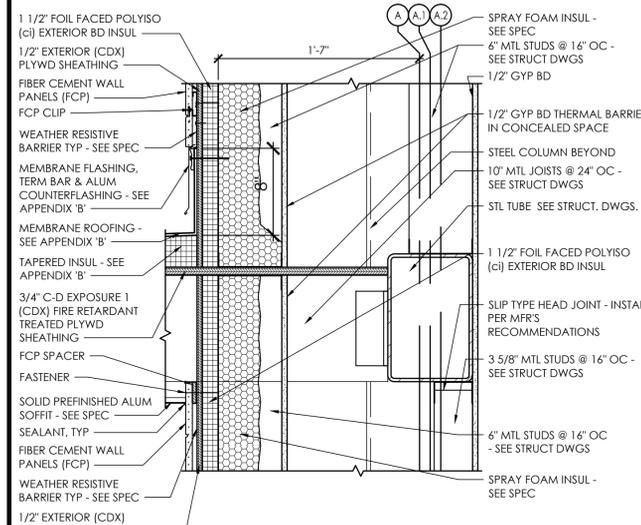


D2 Exterior Section Detail - Canopy Roof at Fiber Cement Panel

SCALE: 1 1/2" = 1'-0"

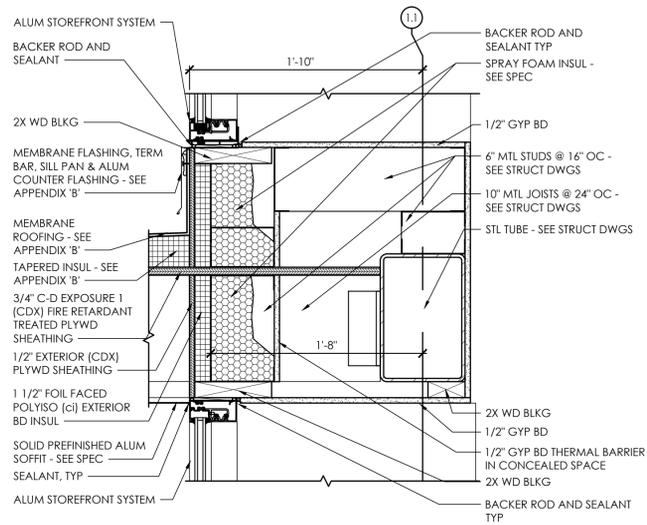


C2 Exterior Section Detail - Canopy Roof at Storefront

SCALE: 1 1/2" = 1'-0"

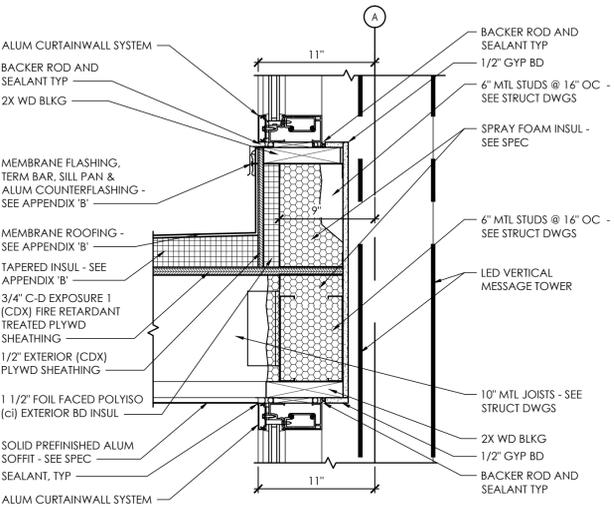

B2 Exterior Section Detail - Vertical Message Tower Head & Sill

SCALE: 1 1/2" = 1'-0"

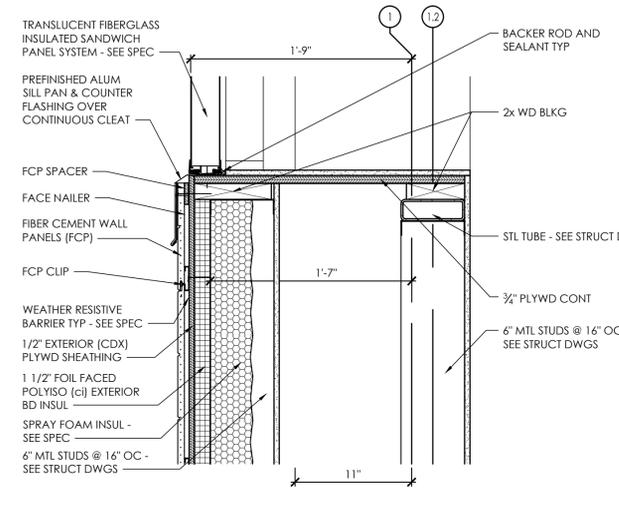


A2 Exterior Section Detail - Translucent Panel Sill

SCALE: 1 1/2" = 1'-0"




C1 Exterior Section Detail - Storefront Sill at Sacking Counter

SCALE: 1 1/2" = 1'-0"

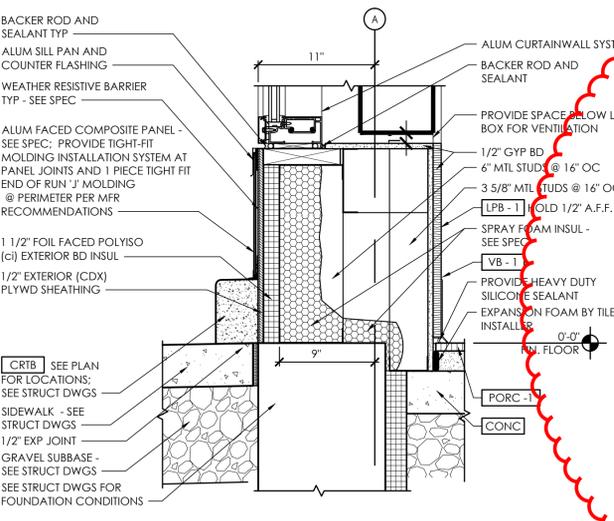

B1 Exterior Section Detail - Vertical Message Tower Sill

SCALE: 1 1/2" = 1'-0"

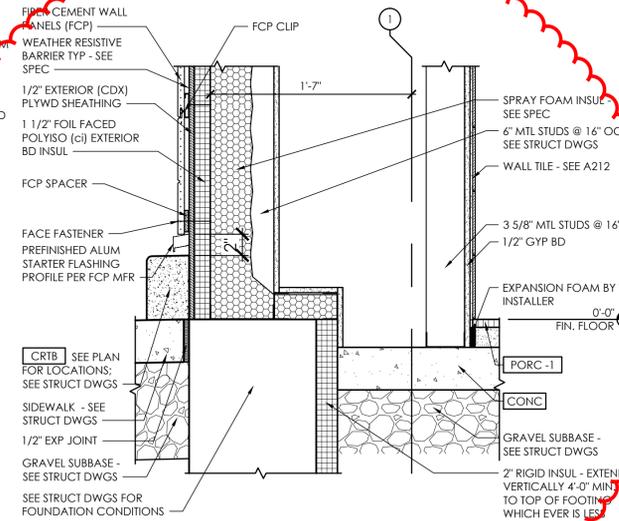

A1 Exterior Section Detail - Fiber Cement Wall Pnl Base of Curb

SCALE: 1 1/2" = 1'-0"

Issued:	Date:
A Issued for Use / Reference	02/07/18
B	
C	
D	
E	
Revisions:	Date:
1	
2	
3	
4	
5	
6	
7	
8	
9	

THESE DRAWINGS ARE PROTOTYPICAL AND SHALL NOT BE USED FOR ANY CONSTRUCTION OR RENOVATION ACTIVITIES. They are only for use by ALDI and their designated design professionals on ALDI projects. When applying the required professional standard of care and permitted by law, the design professional may integrate these drawings into his/her own technical submission. The design professional is responsible for preparing a submittal in accordance with all applicable laws, building codes and local site conditions. Deviations from this prototypical design are to be coordinated with the ALDI Director of Real Estate.

Seal	Seal
PROJECT ARCHITECT/ENGINEER	DATE
PROJECT LEAD	DATE
PROJECT DESIGNER	DATE

Copyright © 2018
APD Engineering & Architecture, PLLC
Drawing Alteration
It is a violation of law for any person, unless acting under the direction of licensed Architect, Professional Engineer, Landscape Architect, or Land Surveyor to alter any item on this document in any way. Any licensee who alters this document is required by law to affix his or her seal and to add the notation "Altered By" followed by the signature and the specific description of the alteration or revision.

DO NOT SCALE PLANS
Copying, Printing, Software and other processes required to produce these prints can stretch or shrink the actual paper or layout. Therefore, scaling of this drawing may be inaccurate. Contact APD & EA with any need for additional dimensions or clarifications.

APD ENGINEERING & ARCHITECTURE, PLLC
615 Fishers Run
Victor, NY 14564
585.742.2222
585.924.4914 fax
www.apd.com

ALDI Inc.
Division Address
Division City, Division State, Zip
(XXX) XXX-XXXX
(XXX) XXX-XXXX fax

ALDI Inc. Store #: XX
Project Name
Project Address
Project Town, State, Zip
Project County
Project Name & Location:

Exterior Details
Drawing Name:

Date:	Date	Project No.
Type: RHRDV8ER		Proj. No.
Drawn By: XXX		A-502
Scale: As Noted		Drawing No.