




5

5

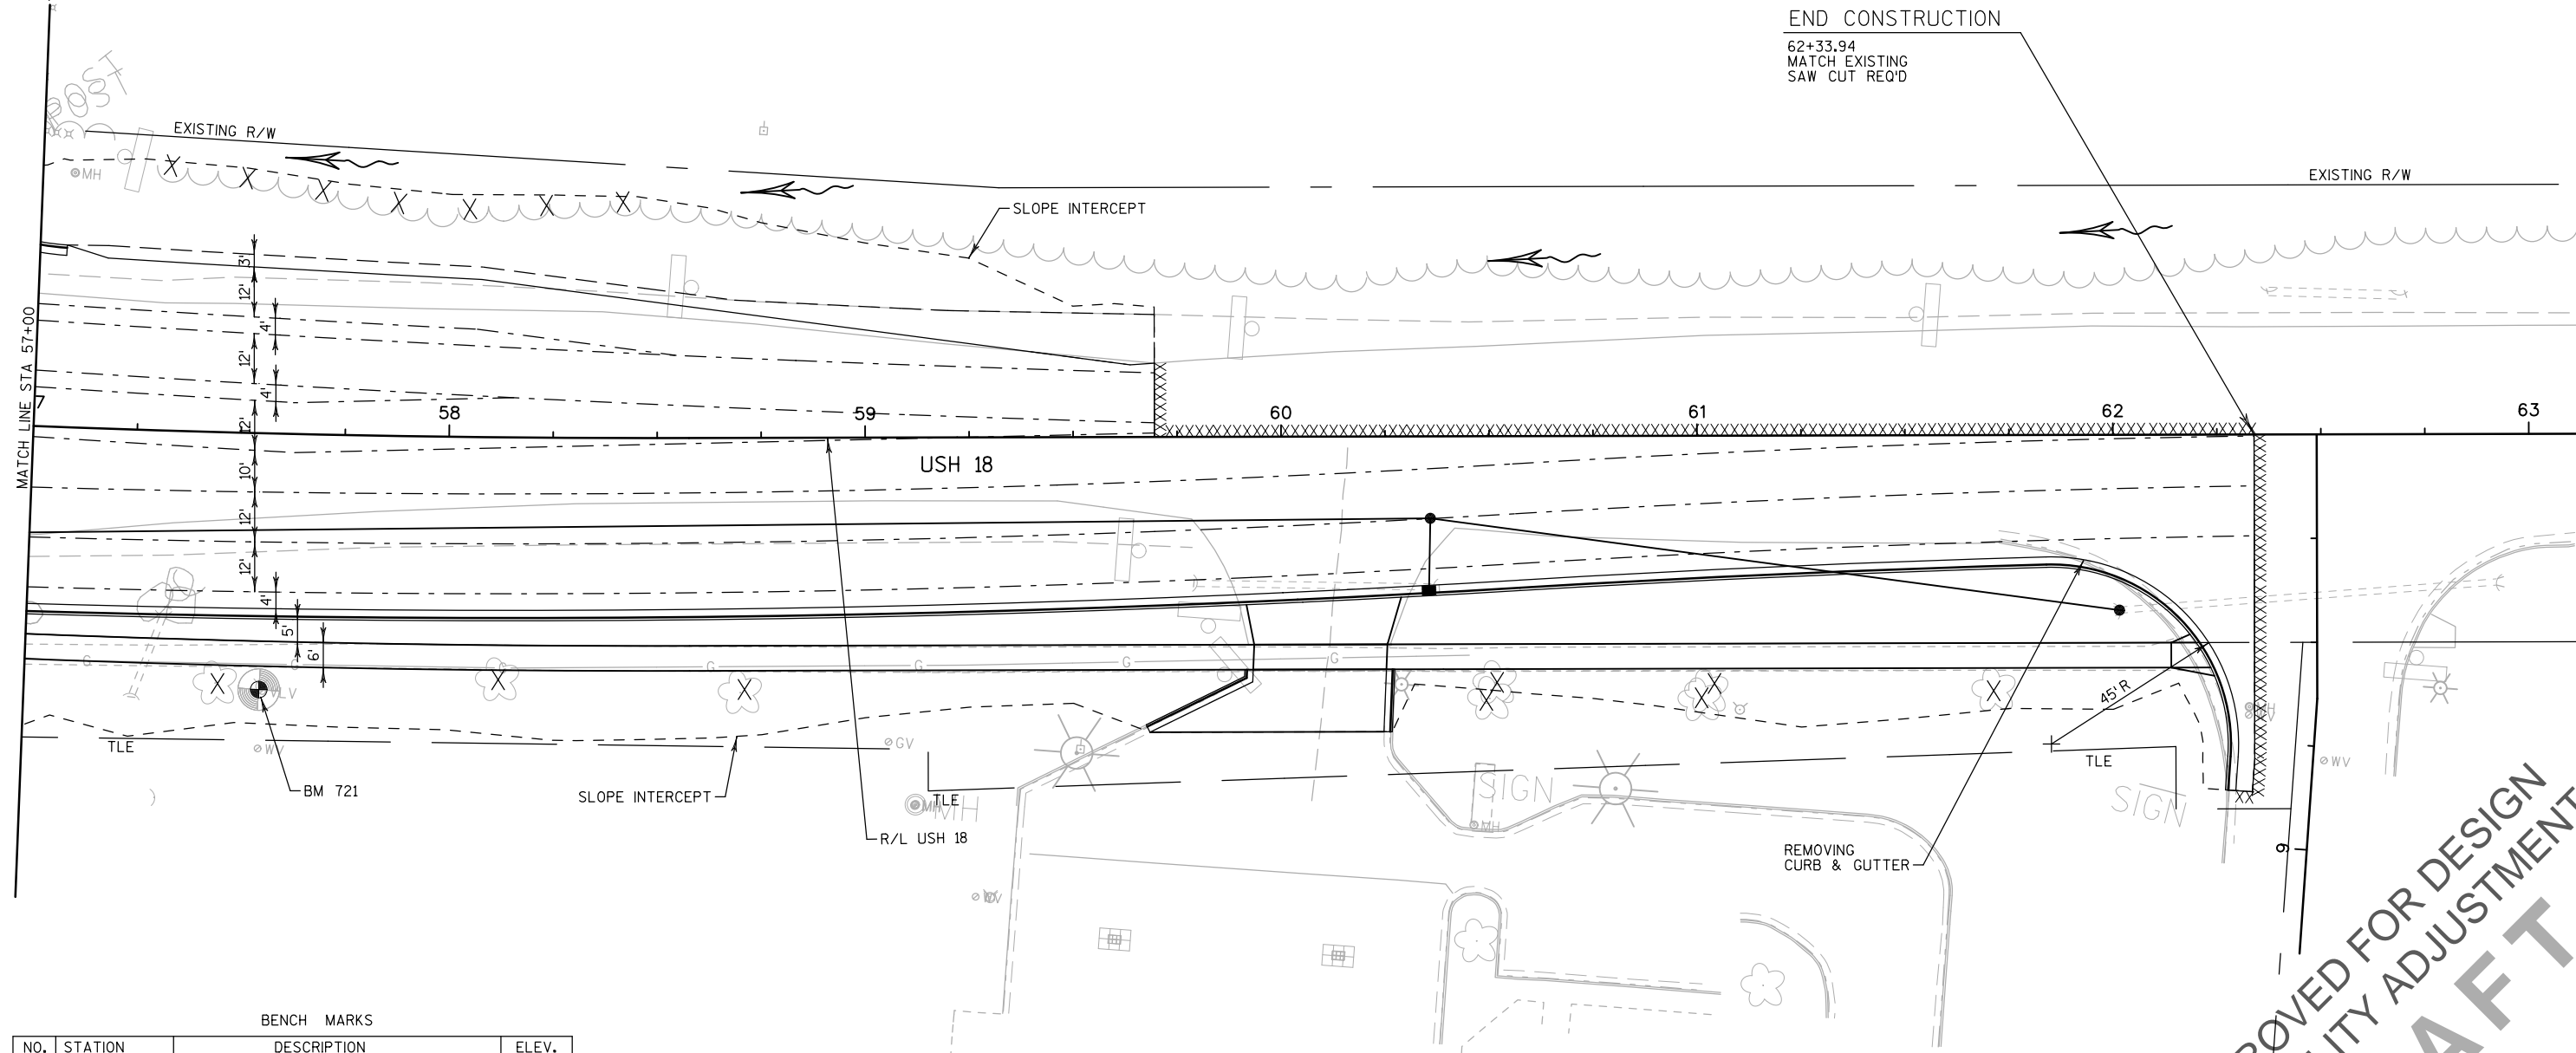

BENCH MARKS

NO.	STATION	DESCRIPTION	ELEV.
721	57+55.70 RT	UPPER BOLT ON 1st HYDRANT WEST OF WAUKESHA FIRE DEPT. 5 ON THE SOUTH SIDE OF STH 18; EAST OF CTH TT	877.44

X = CLEARING & GRUBBING

CITY OF WAUKESHA

APPROVED FOR DESIGN  
OF UTILITY ADJUSTMENTS  
**DRAFT**