




5 EAST  
1/8" = 1'-0"

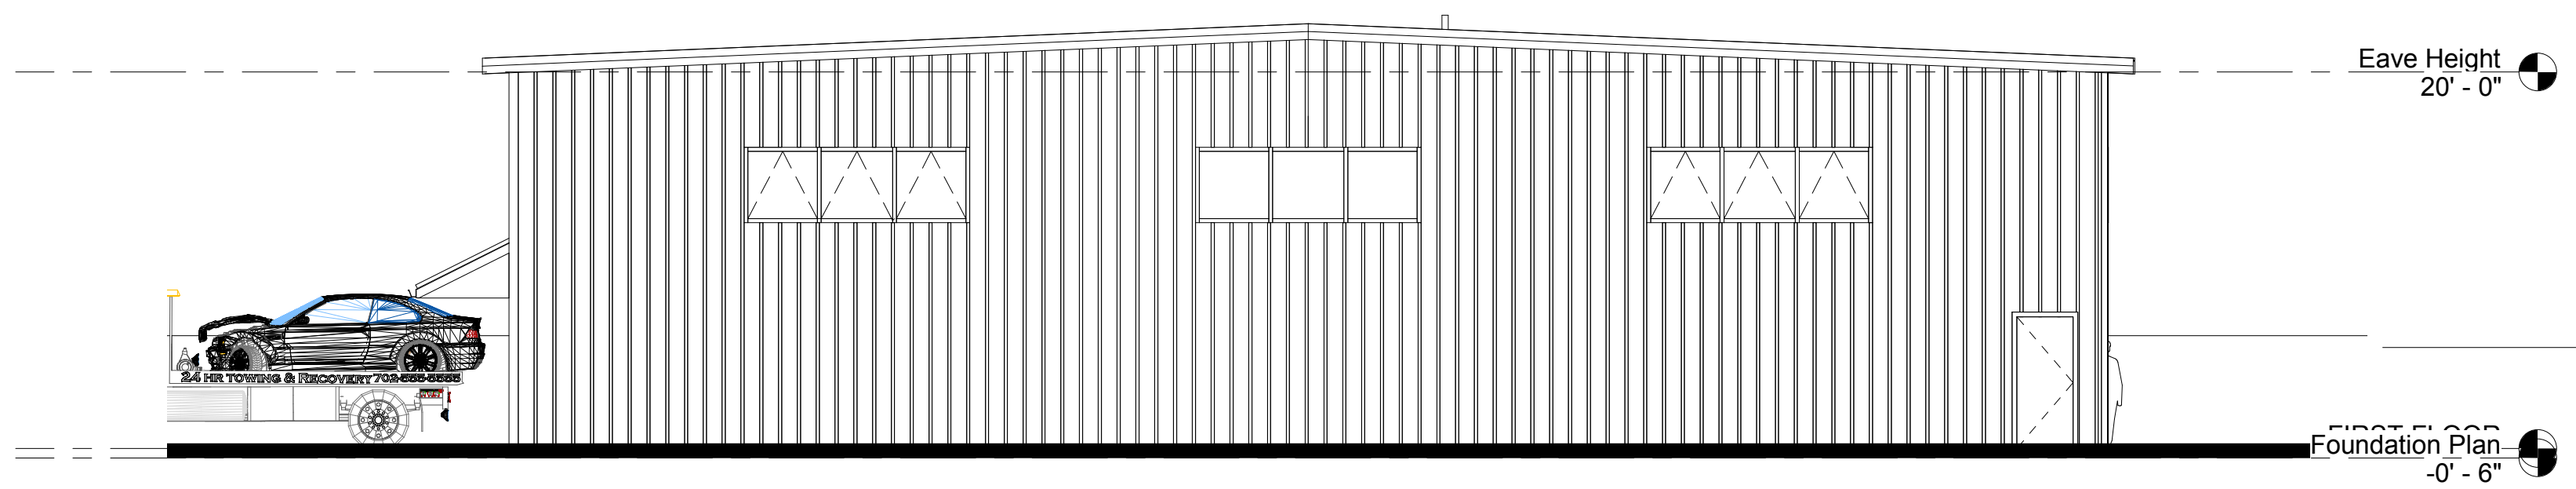


4 SOUTH  
1/8" = 1'-0"

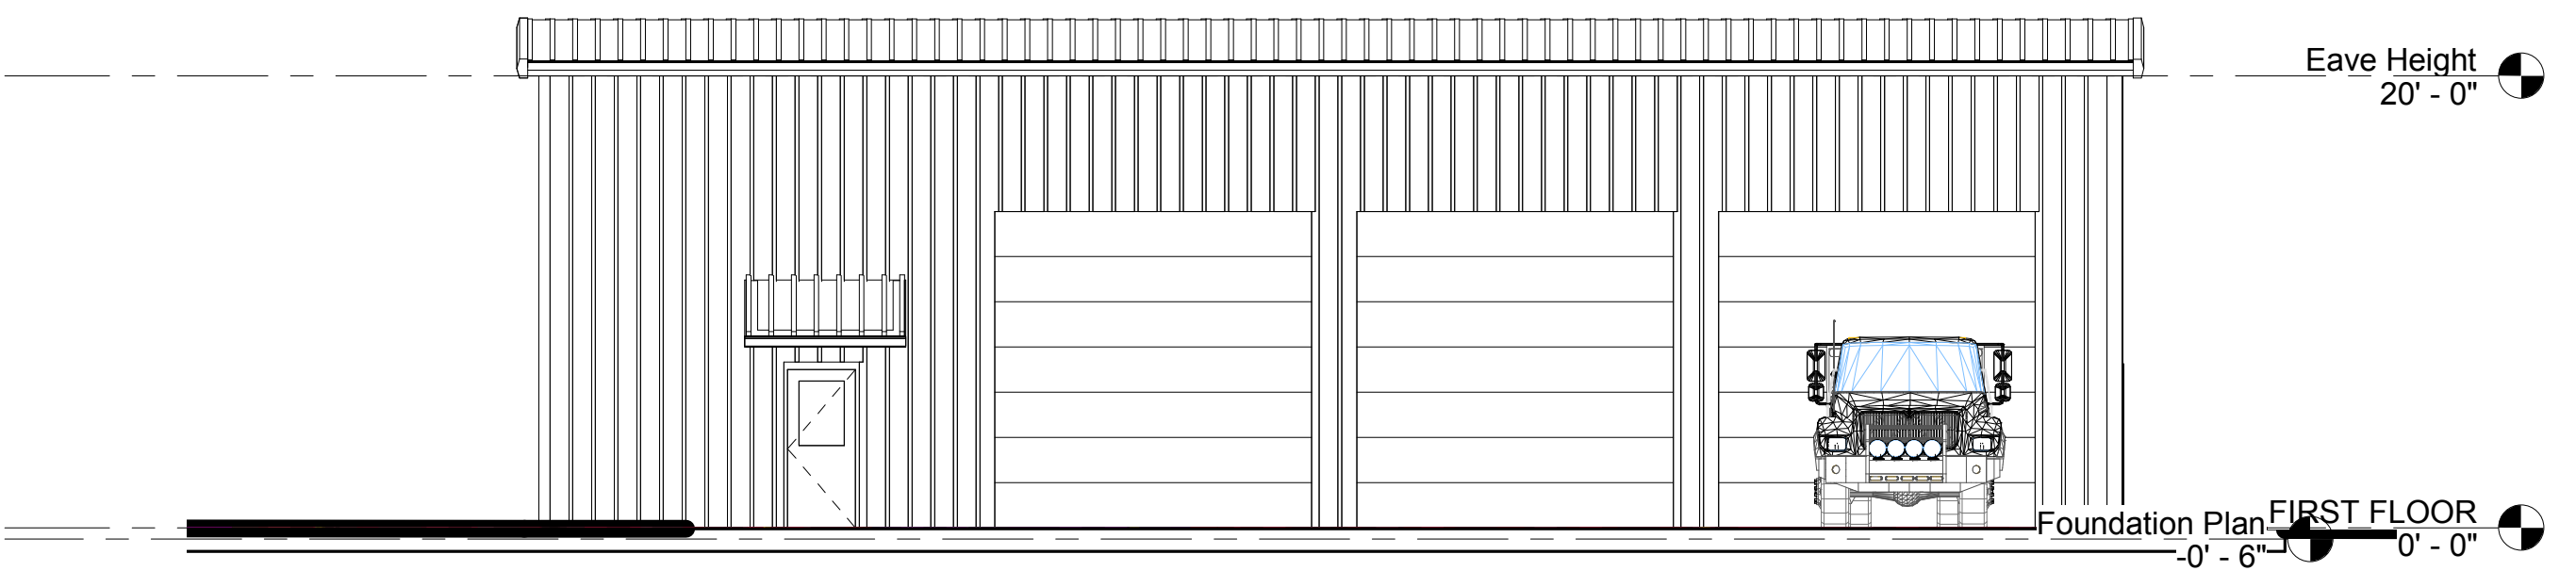

2 WEST  
1/8" = 1'-0"

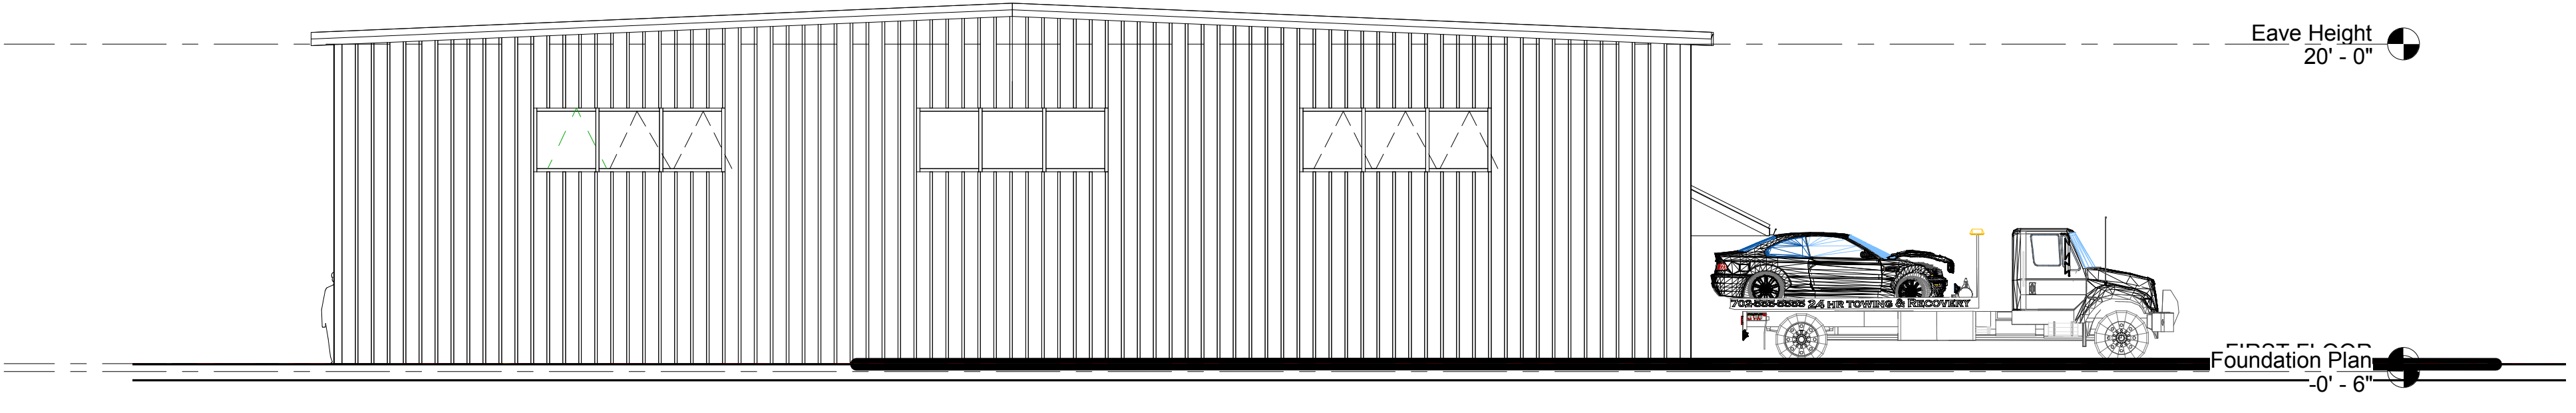

3 NORTH  
1/8" = 1'-0"

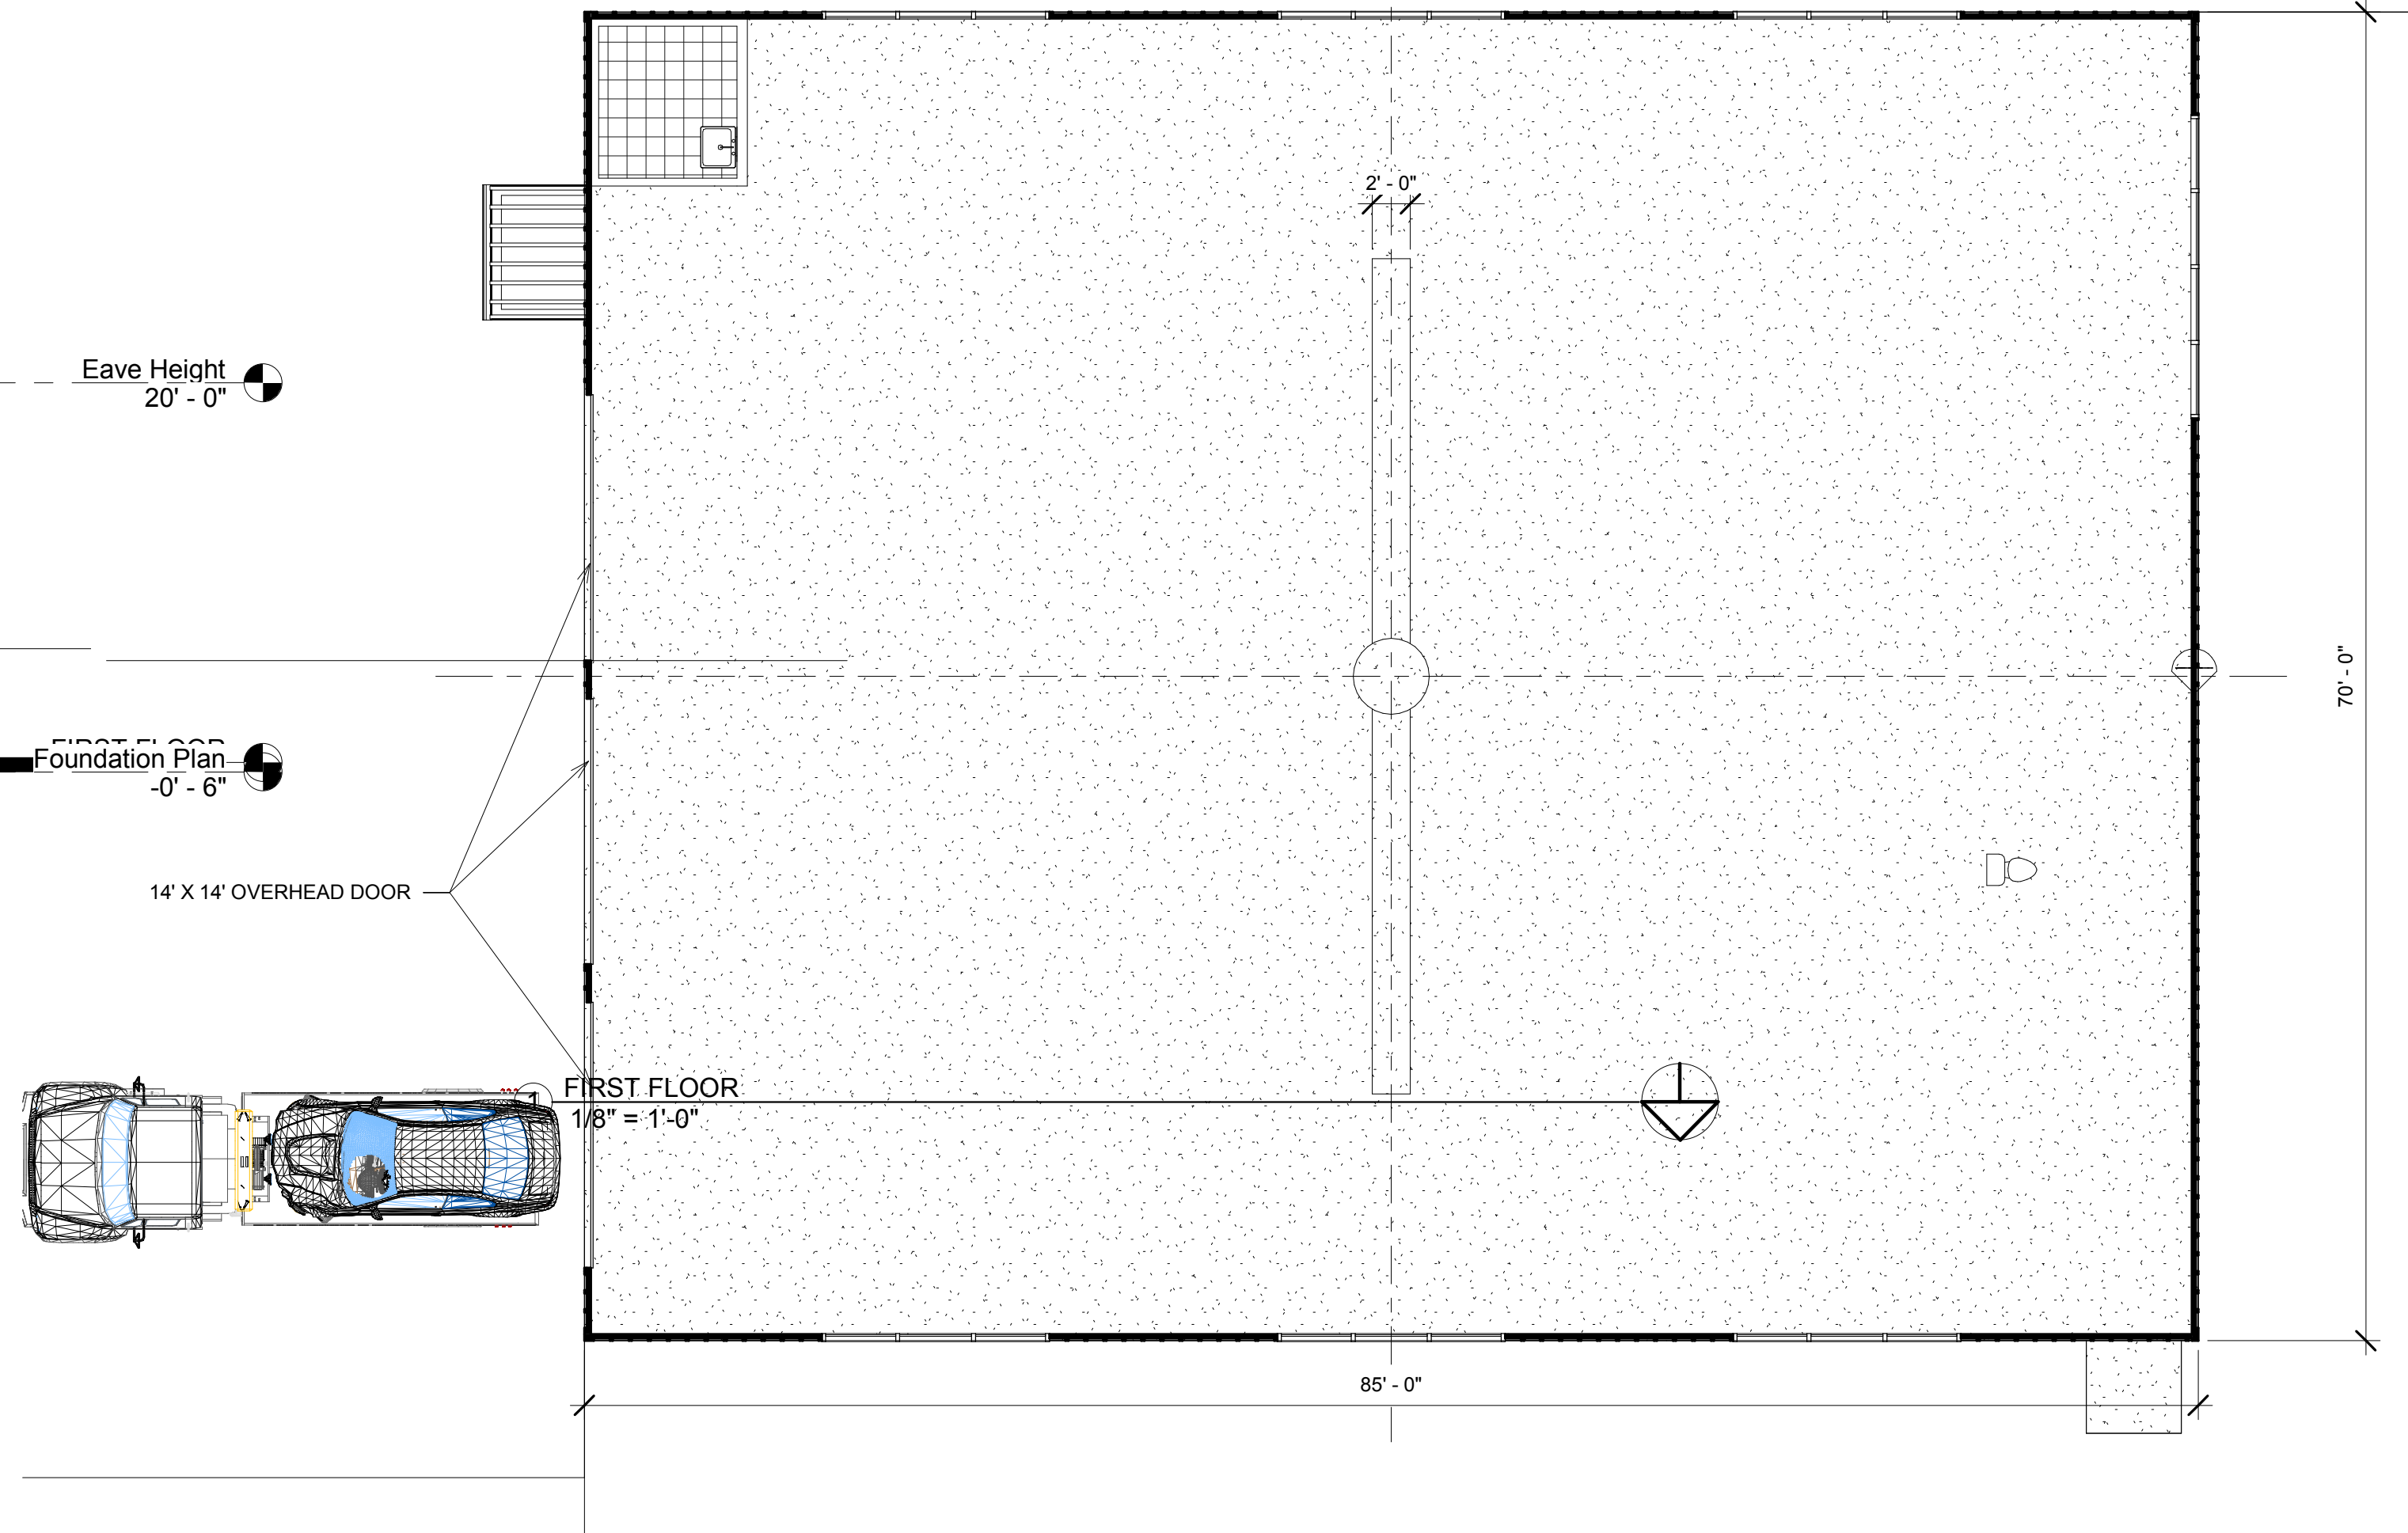

Timothy E. Seidel  
Architect LLC  
530 Cymric Court  
Wales, WI 53183-9423  
(262) 968-5660  
(262) 968-5681 fax  
tseidelarchitect@wi.rr.com

These Plans are the  
property of Timothy E. Seidel  
Architect LLC. Any  
unauthorized use or  
reproduction is a  
violation of the Copy  
Protection Act of 1990.



ELDERS SERVICE & TOWING  
METAL BUILDING

REVISIONS :	No.	Description	Date

Date : 1.15.2018  
Scale : As Noted  
File Number : \*  
Drawn : TES  
Project : 201611  
Sheet Number :

A100