
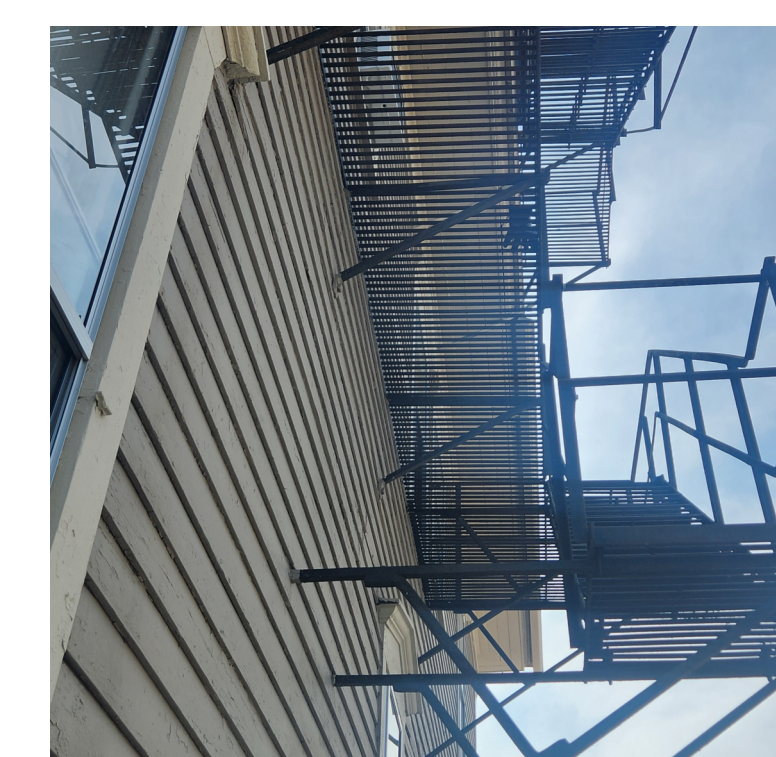
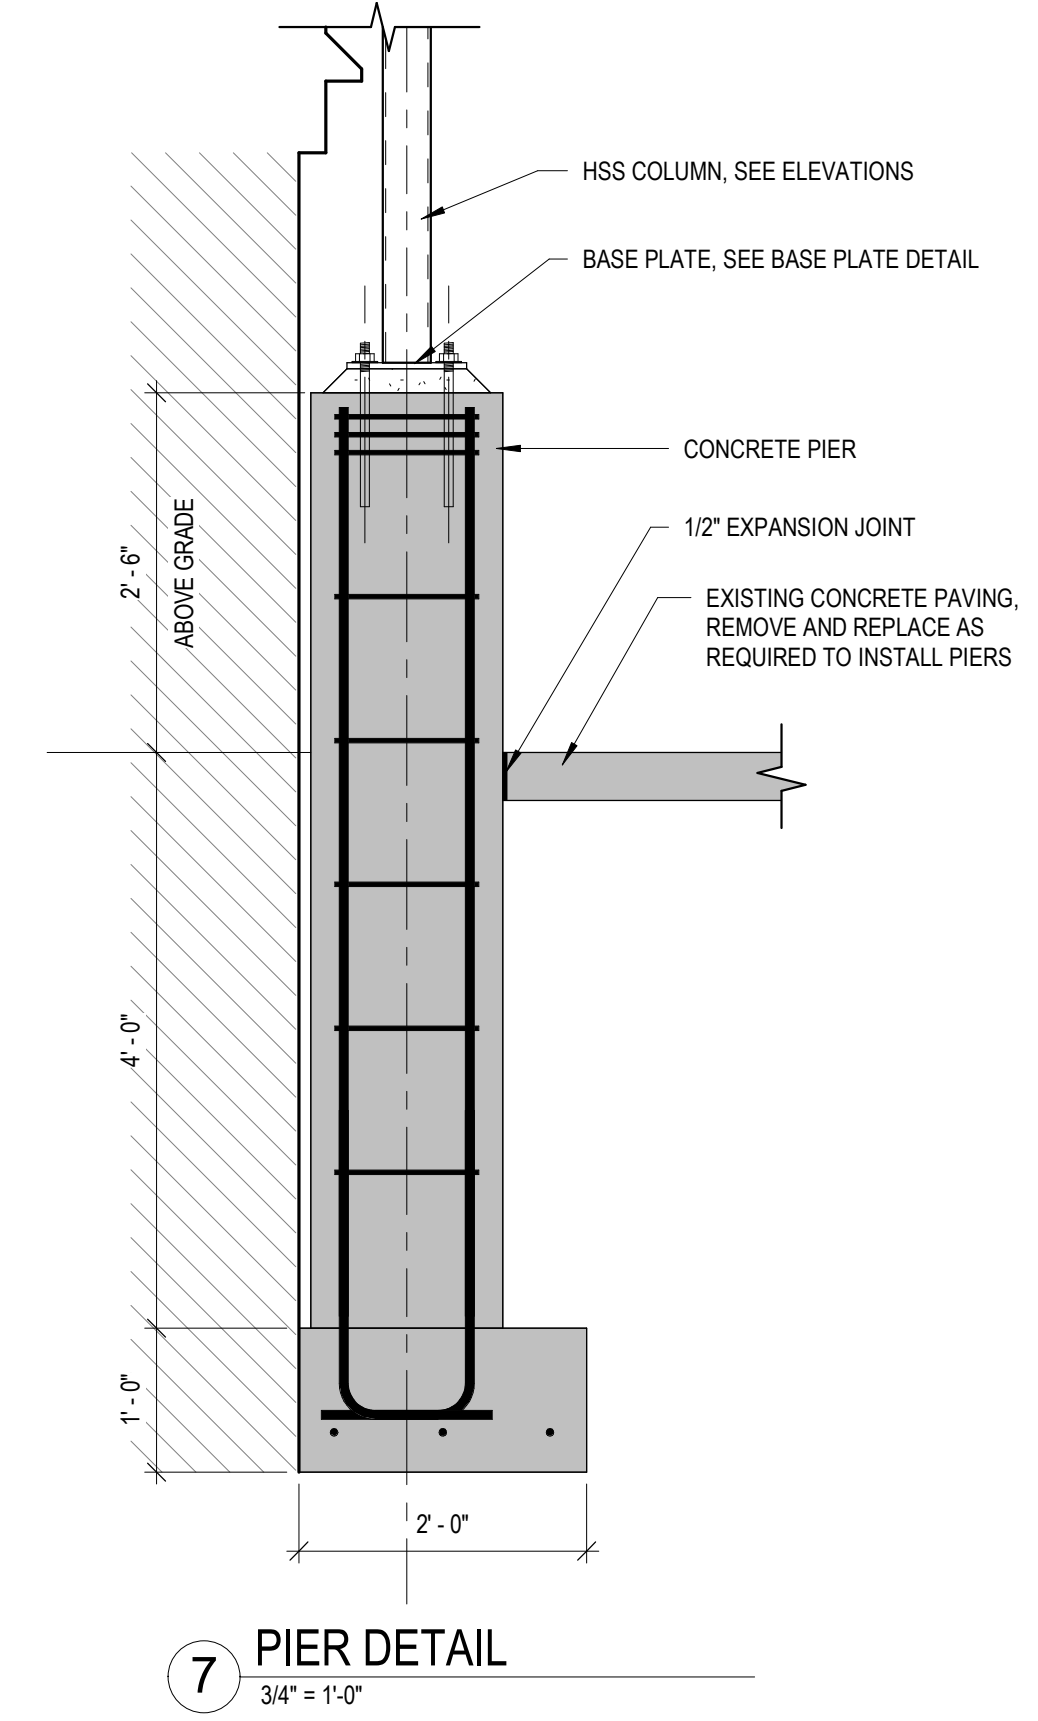
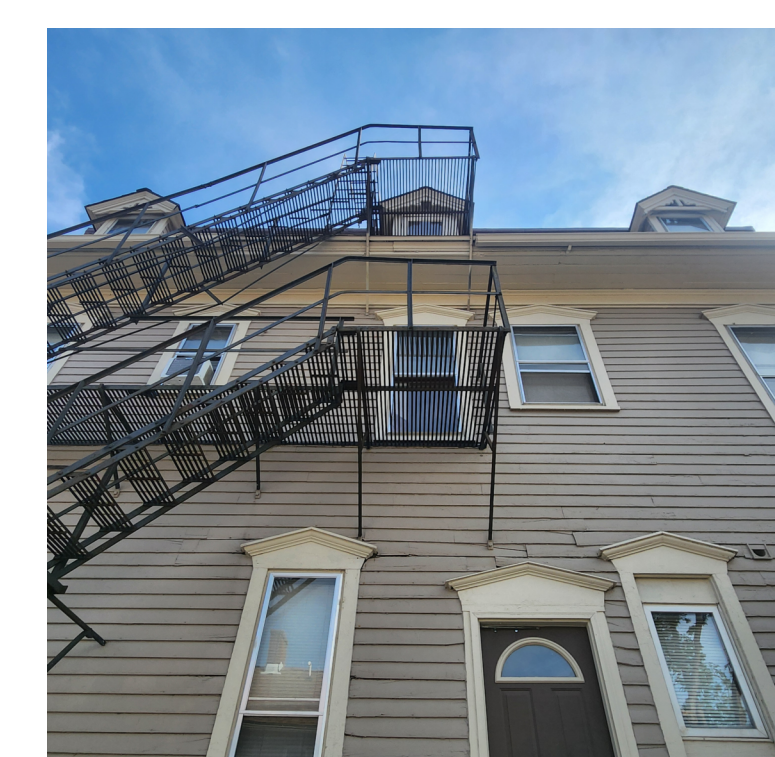
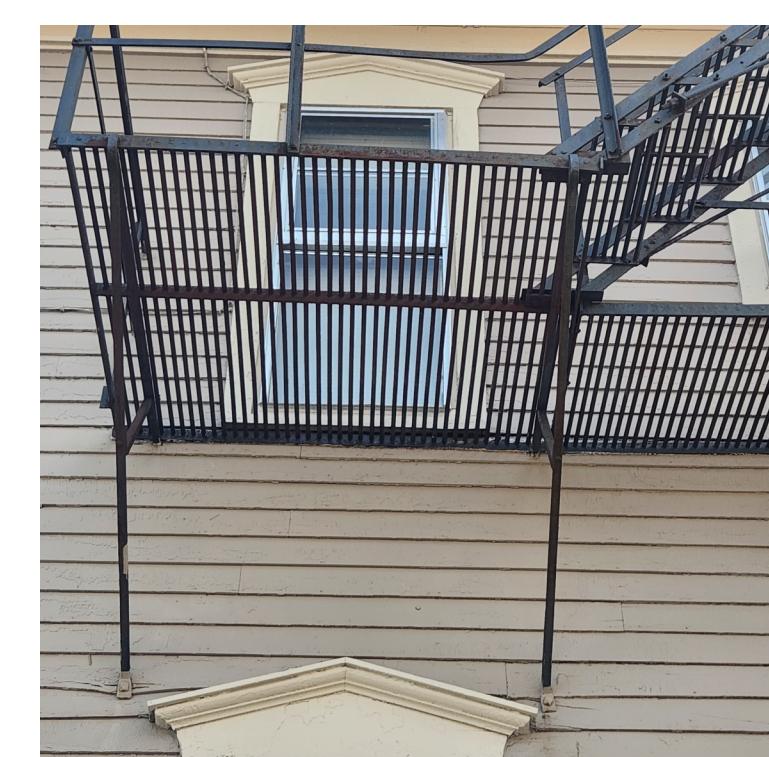
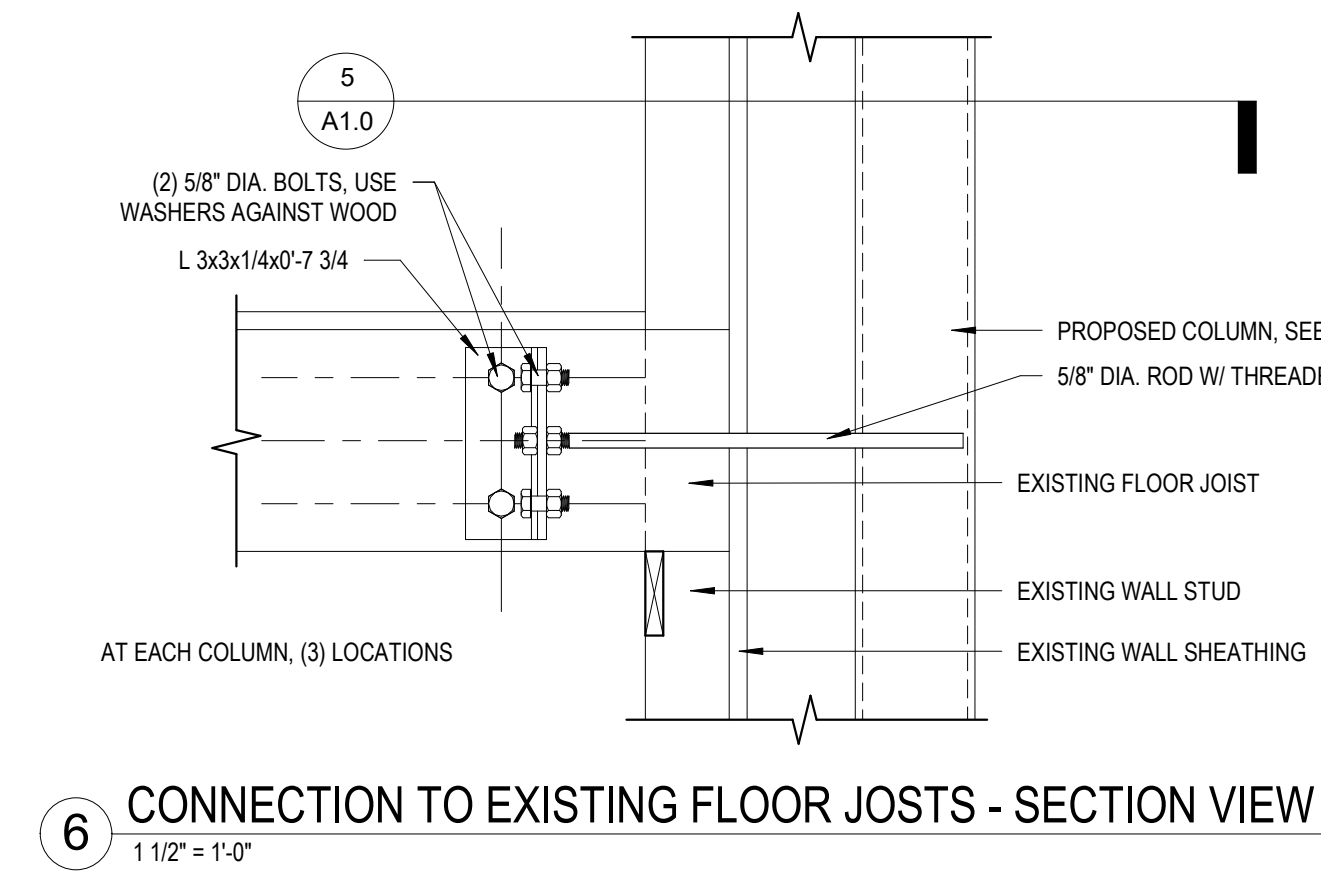
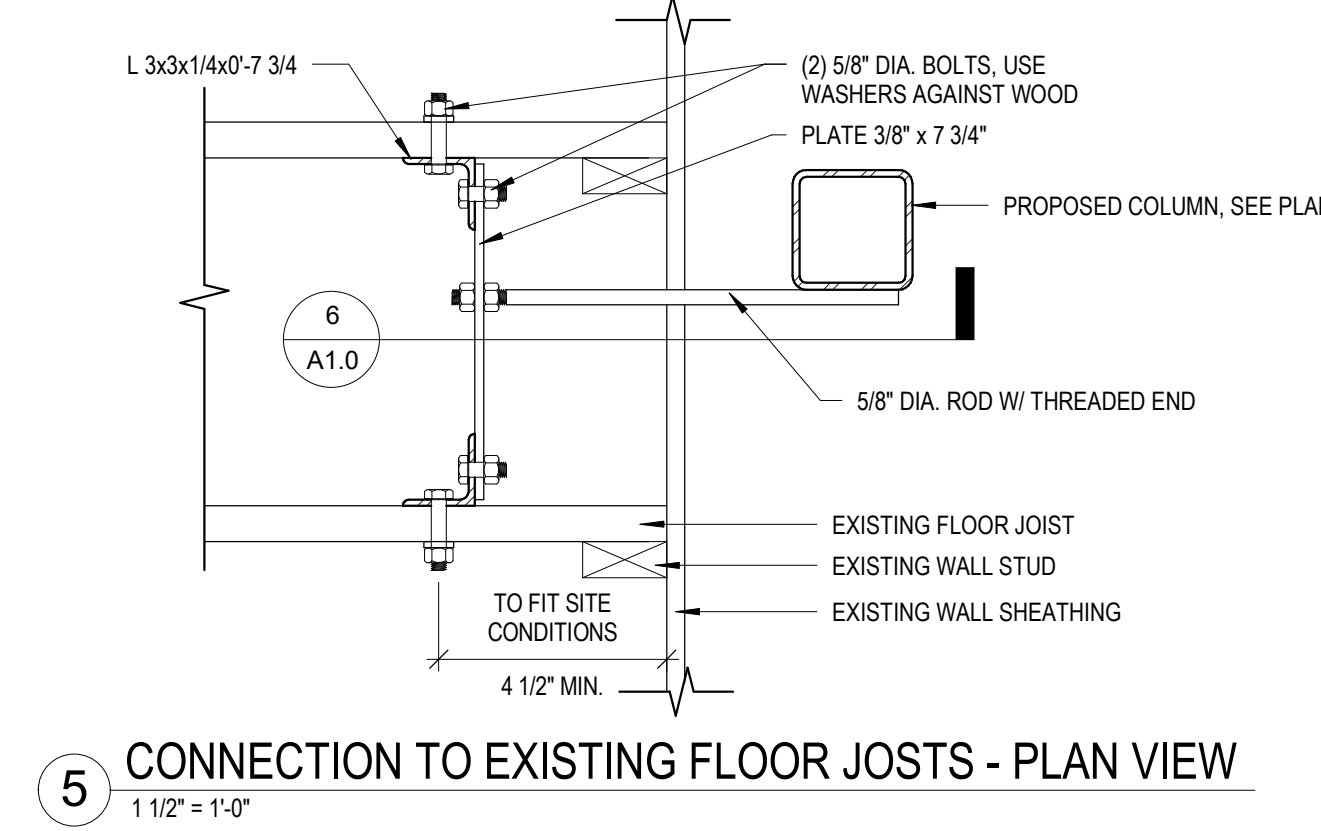
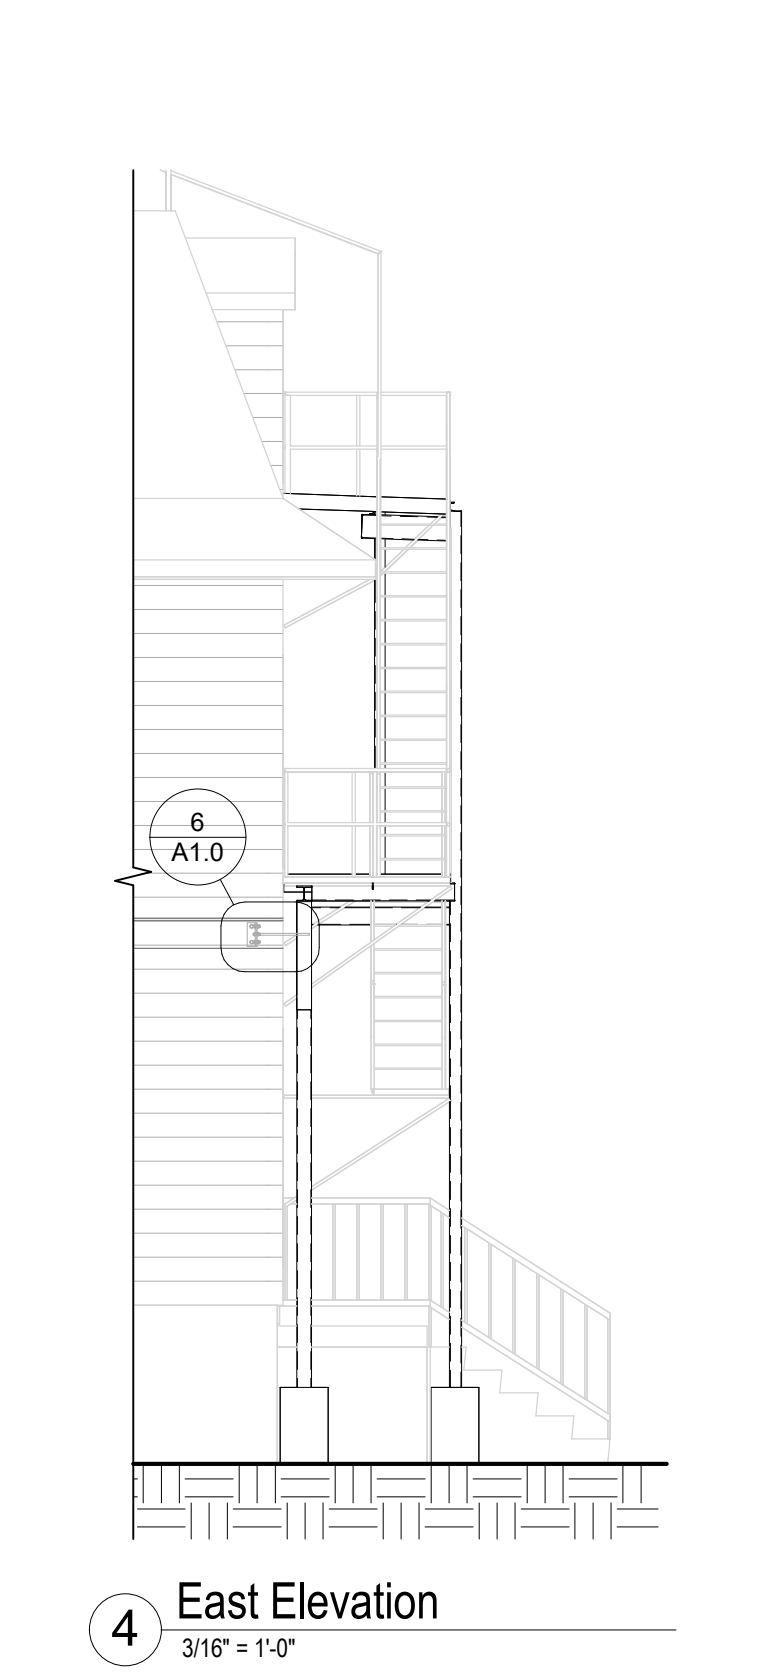
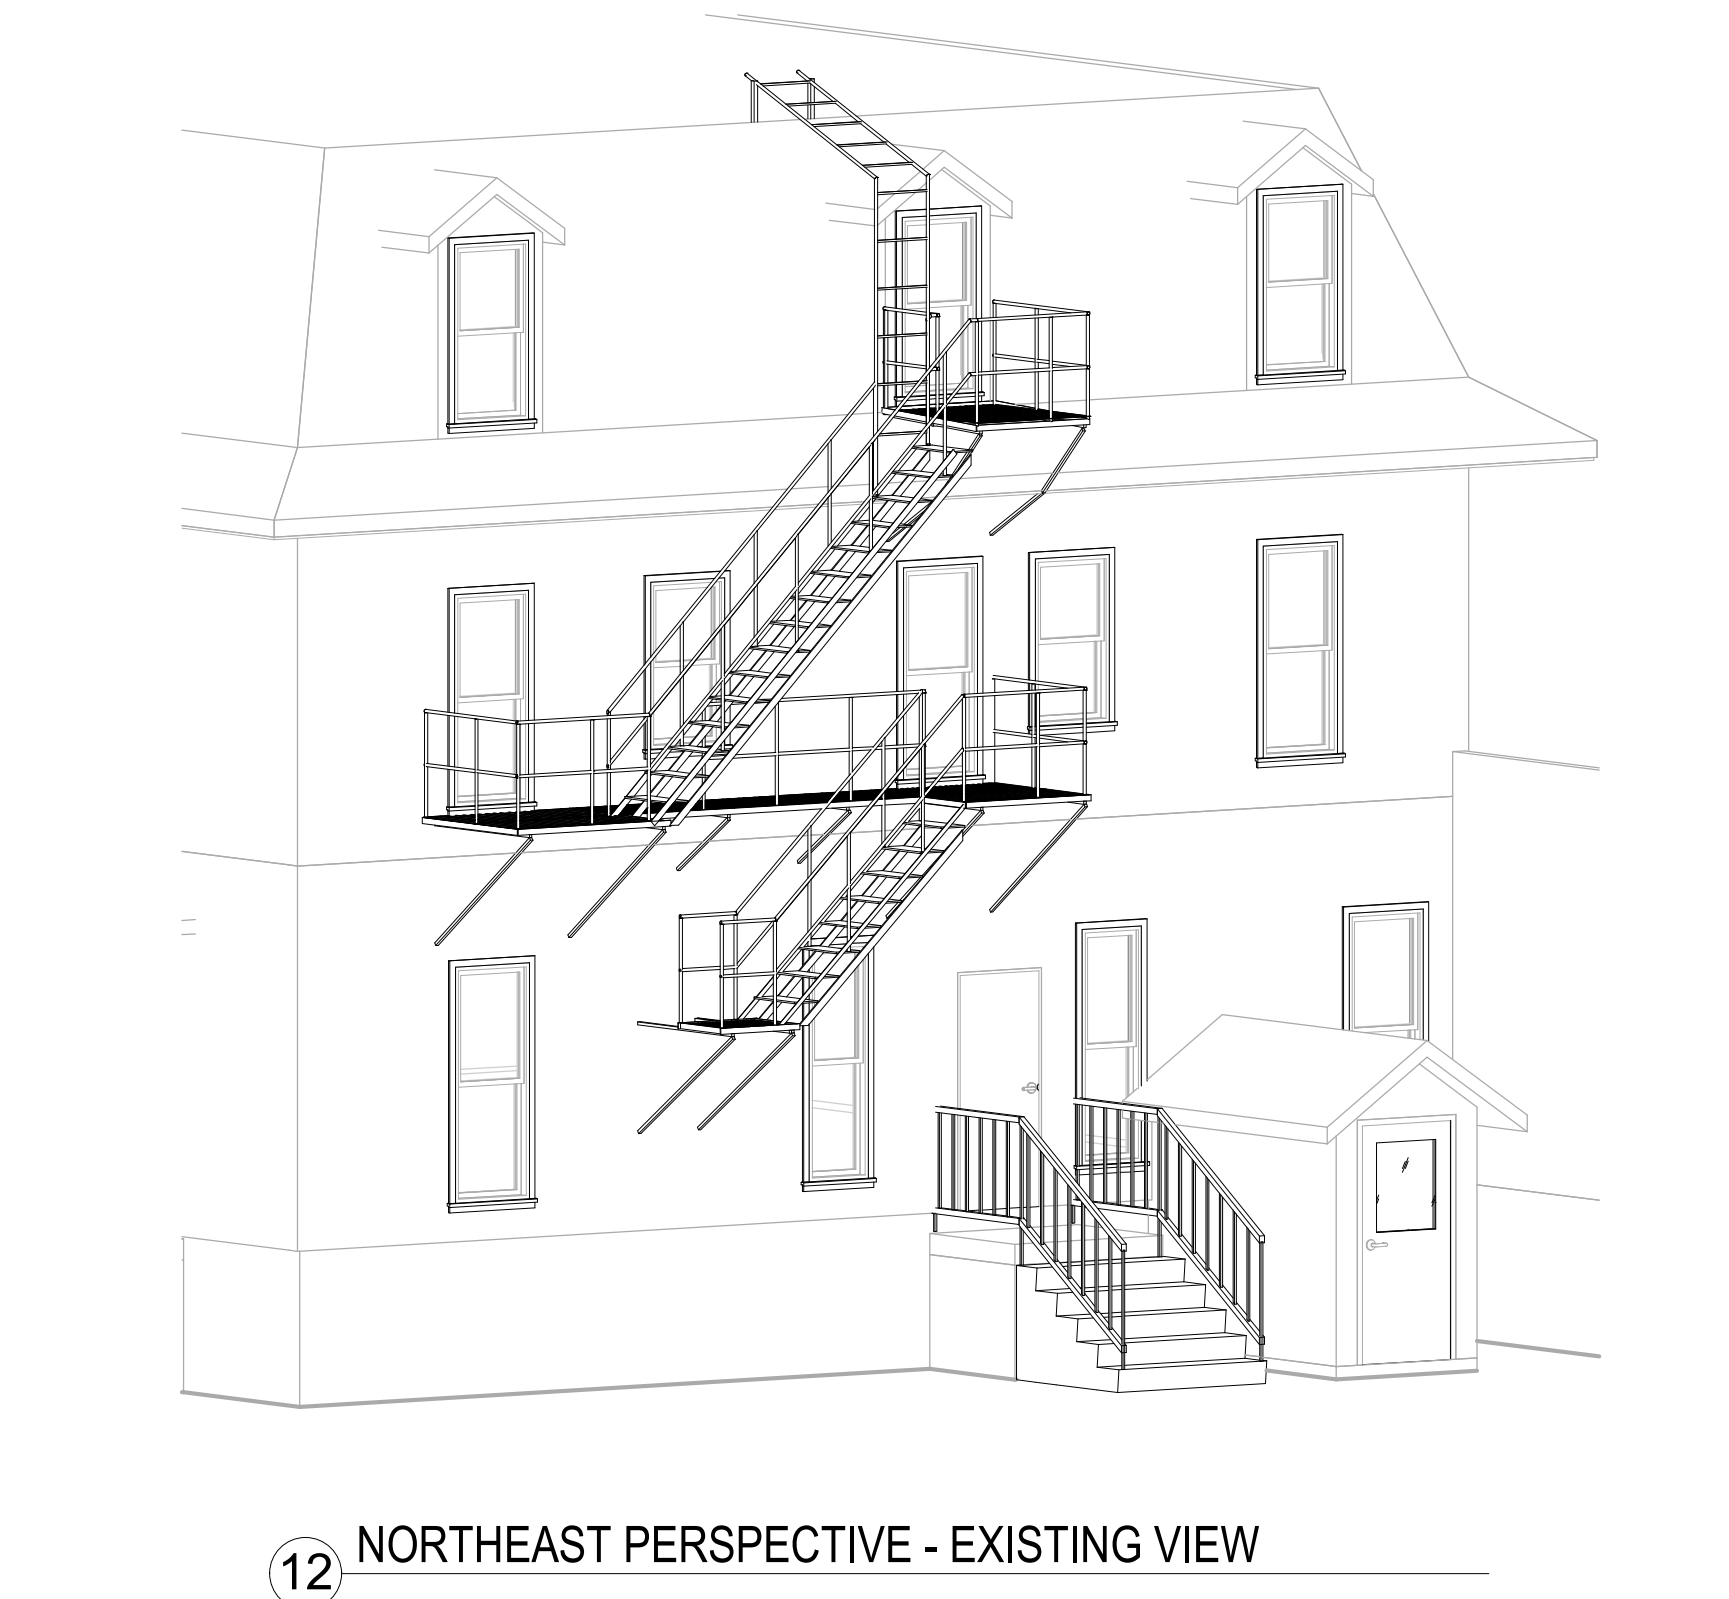
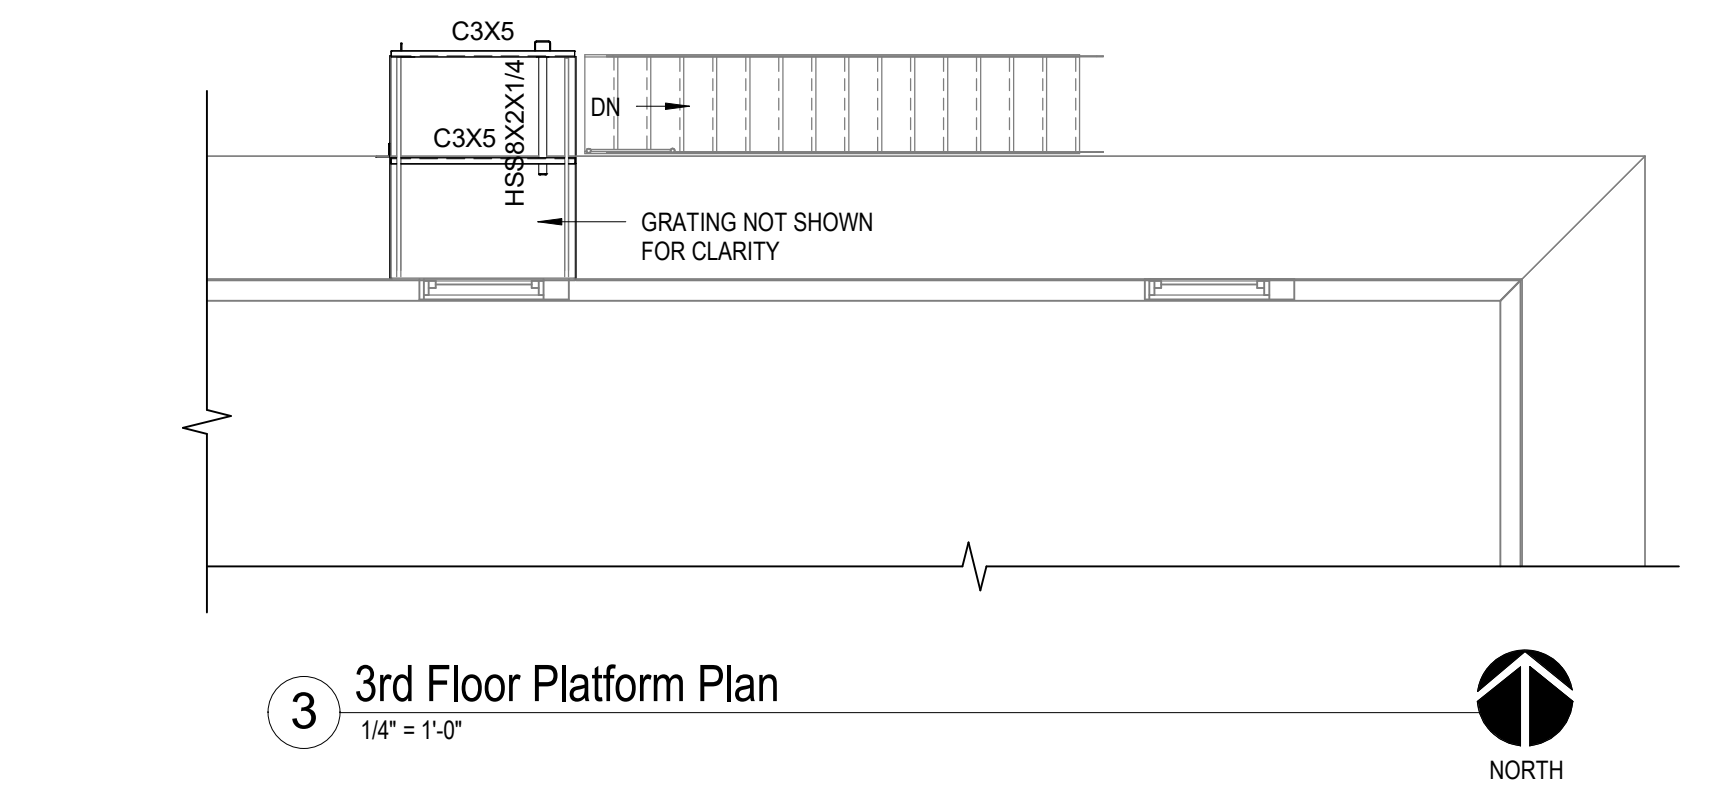
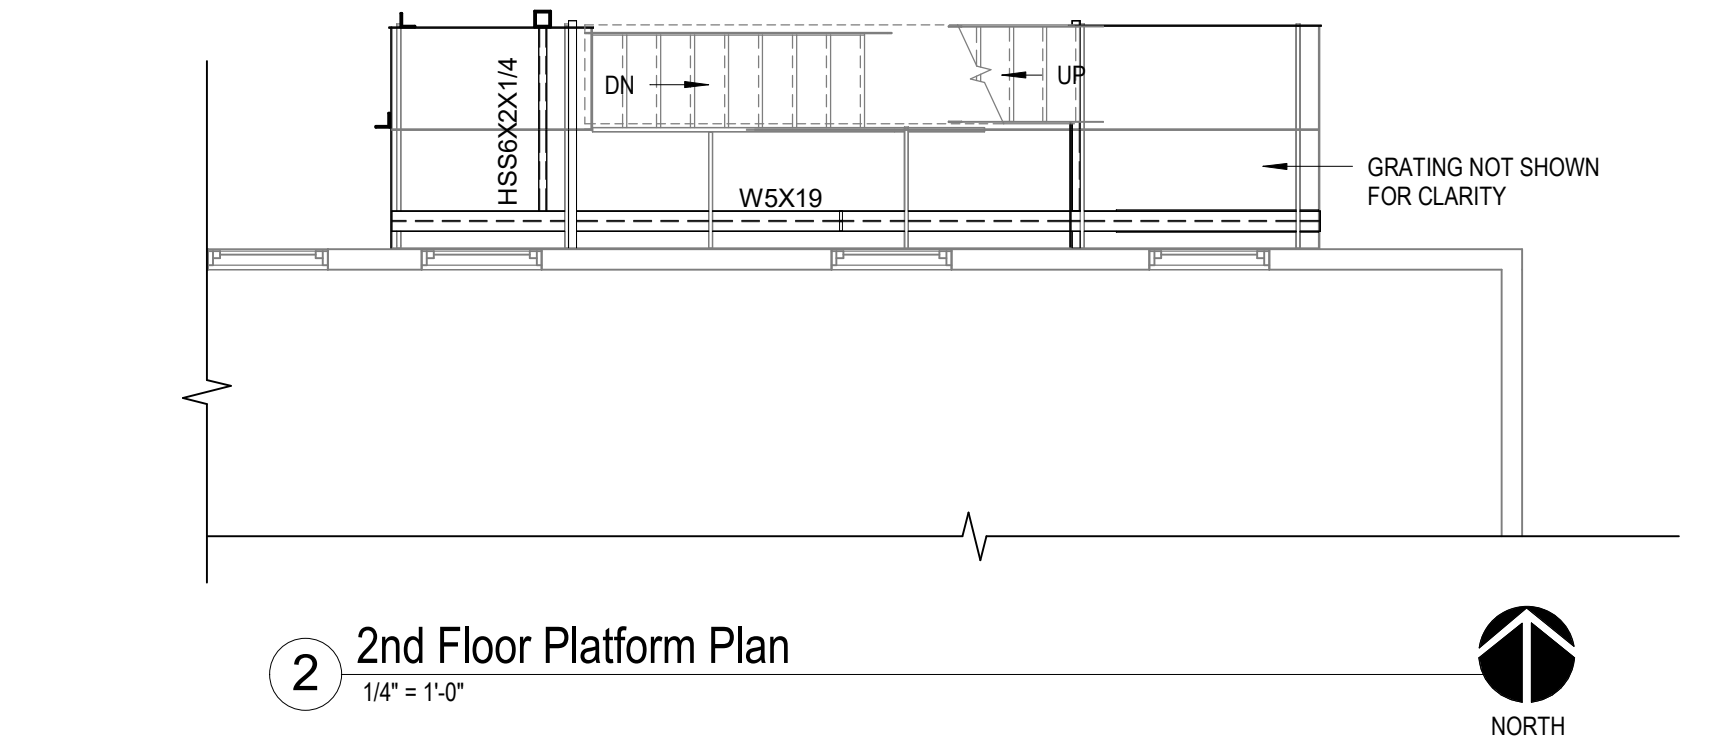


# FIRE ESCAPE REPAIR

402 Wisconsin Ave  
Waukesha, WI

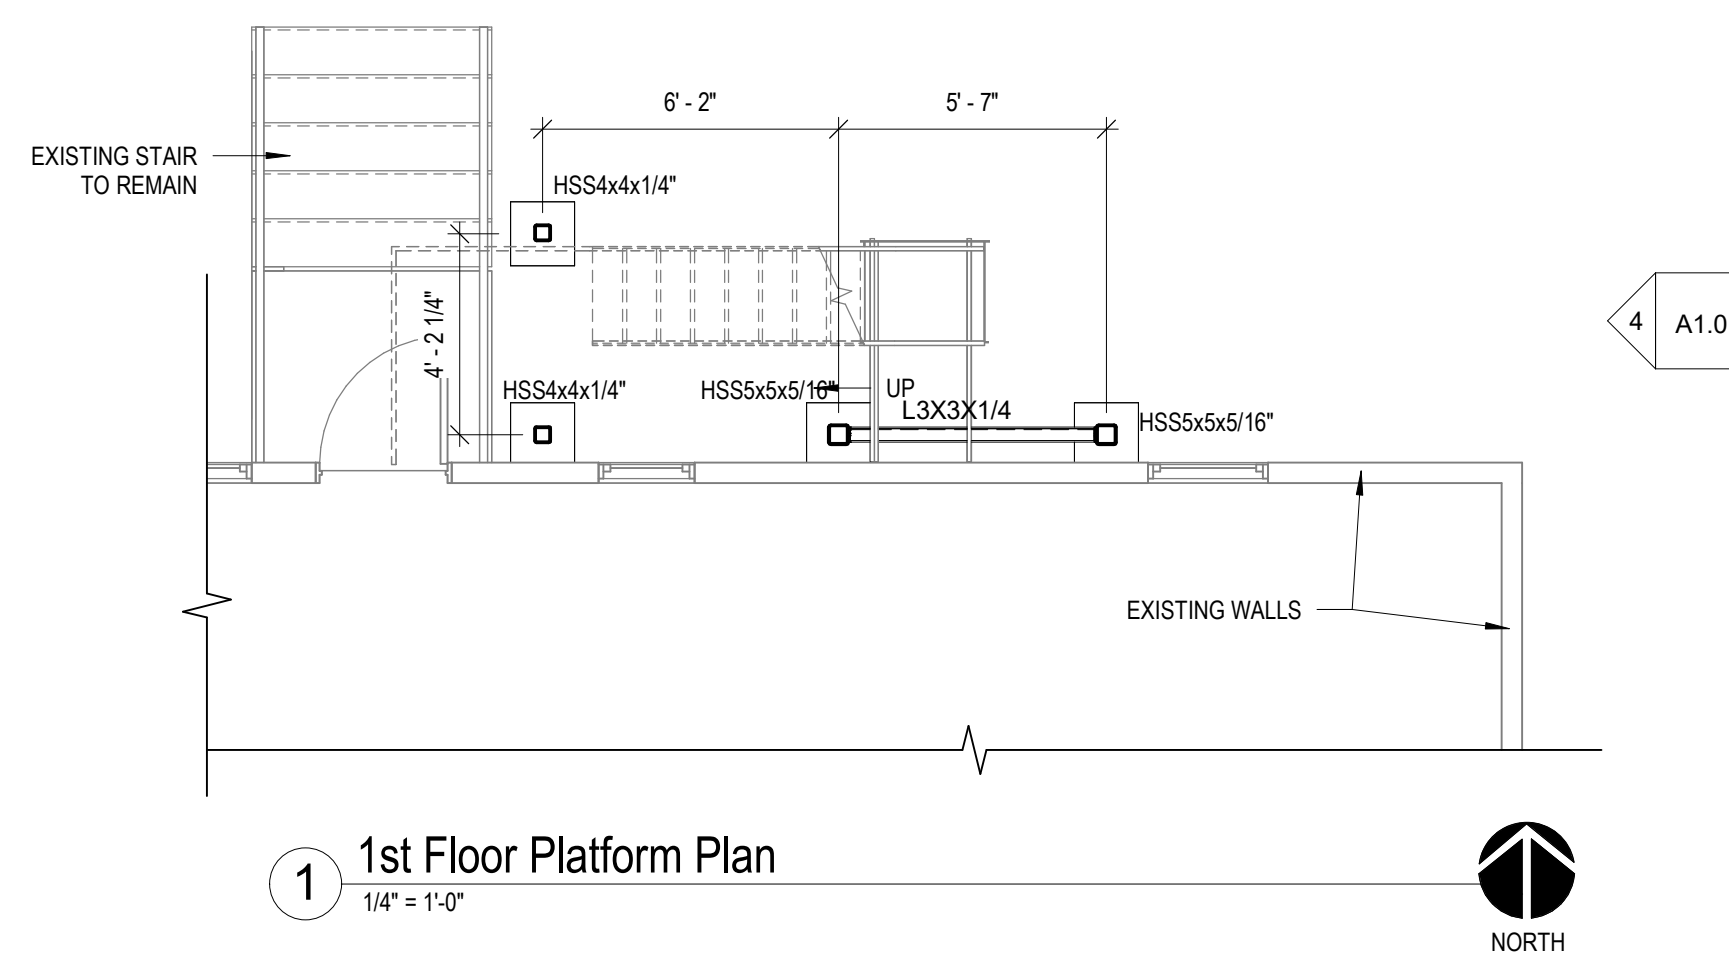

## REVISIONS

No.	DATE	DESCRIPTION

**LANDMARKS COMMISSION**

SHEET TITLE:  
Plans, Details & Perspectives

JOB NUMBER:  
23009

ISSUED DATE:  
01.10.2025

DRAWN BY:  
JJR

SHEET NUMBER:  
A1.0