




1 BASEMENT PLAN
 A1 1/16" = 1'-0"

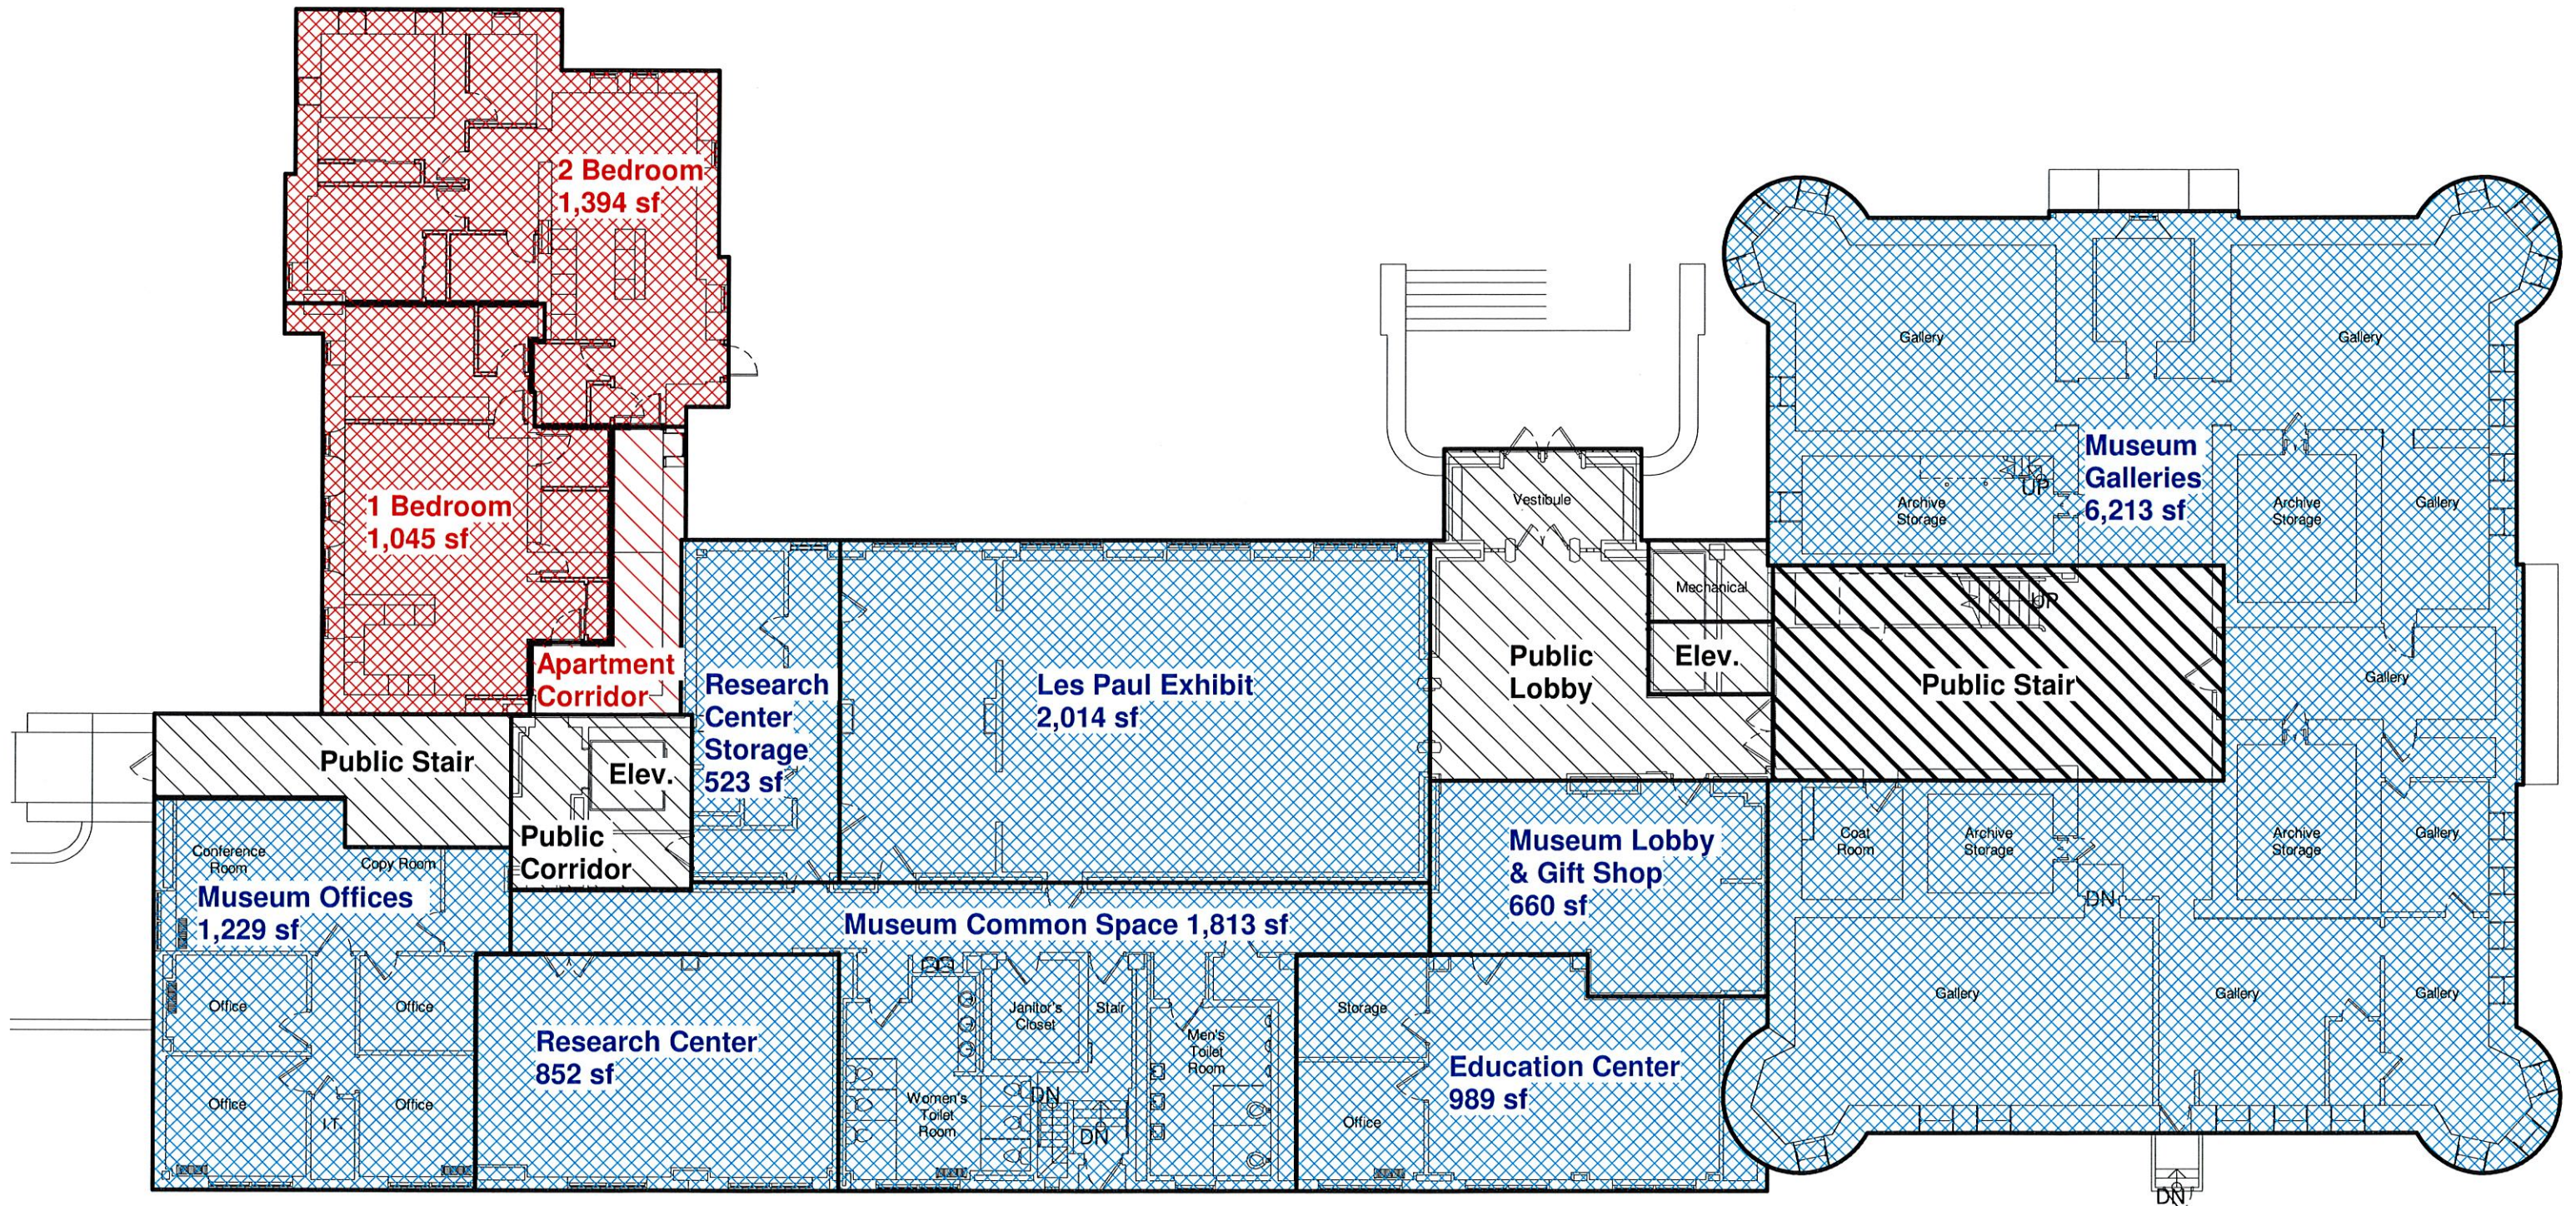


1 FIRST FLOOR PLAN
 A2 1/16" = 1'-0"

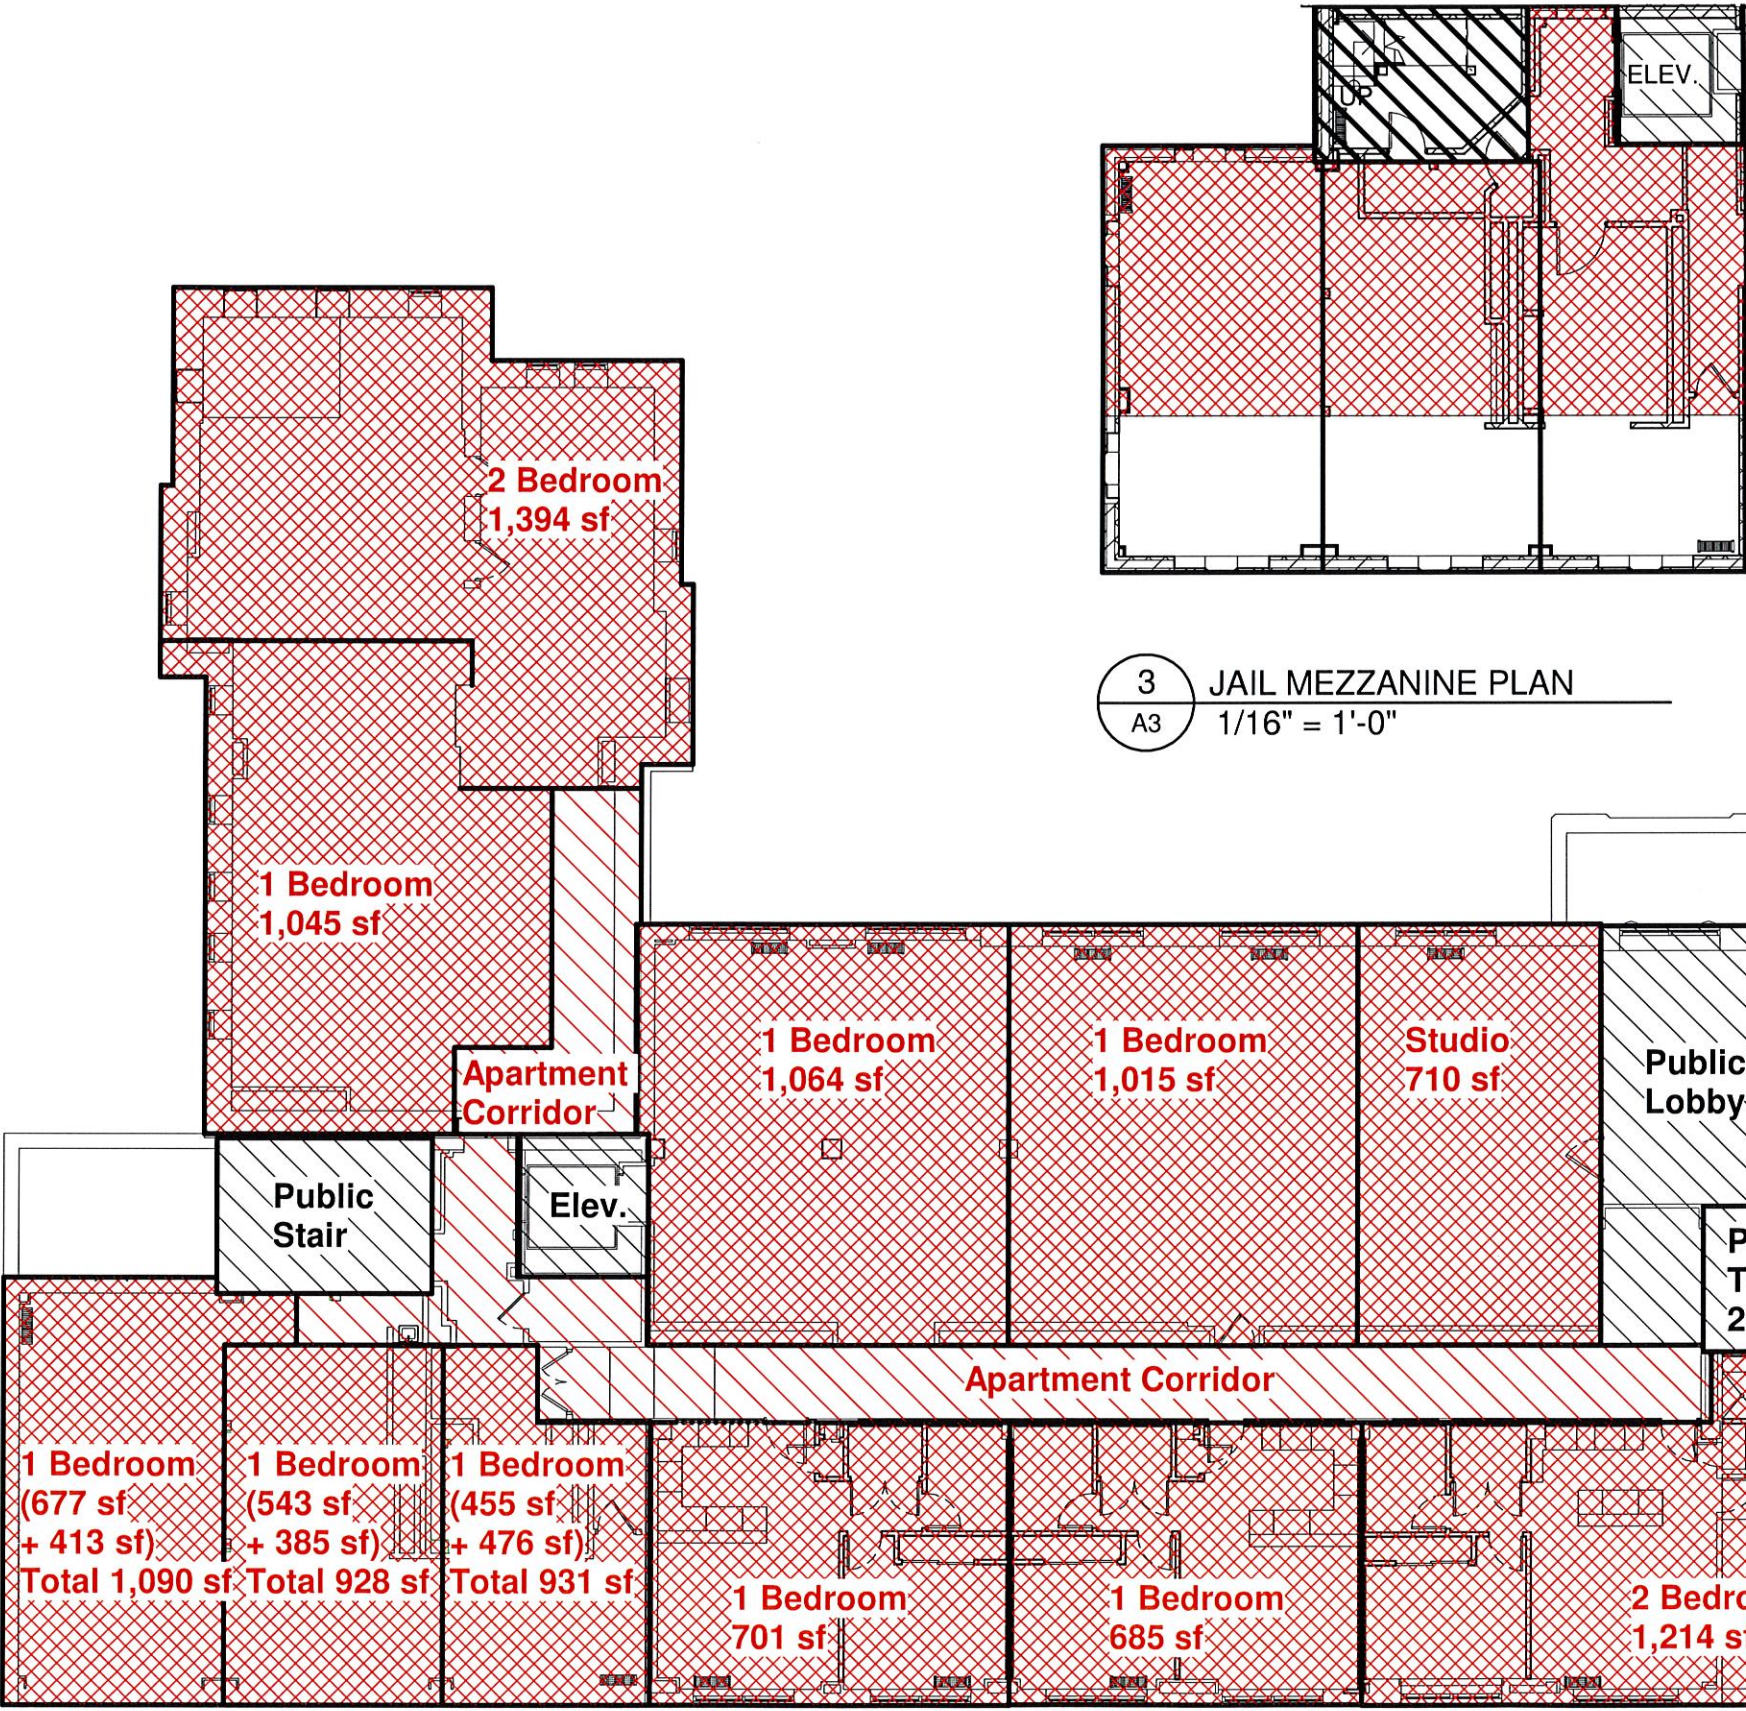


1 SECOND FLOOR PLAN
A3 1/16" = 1'-0"

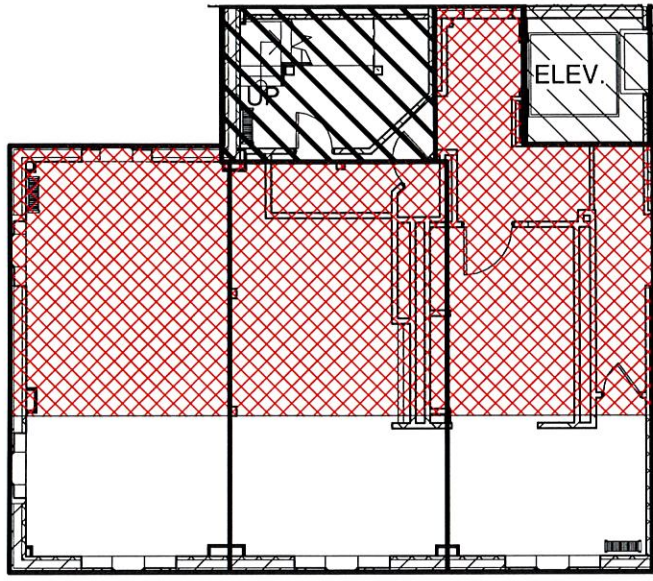


3 JAIL MEZZANINE PLAN
A3 1/16" = 1'-0"

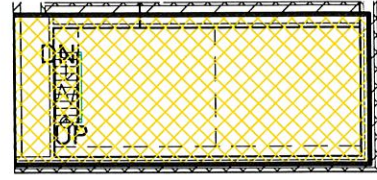


2 VAULT MEZZANINE PLAN
A3 1/16" = 1'-0"

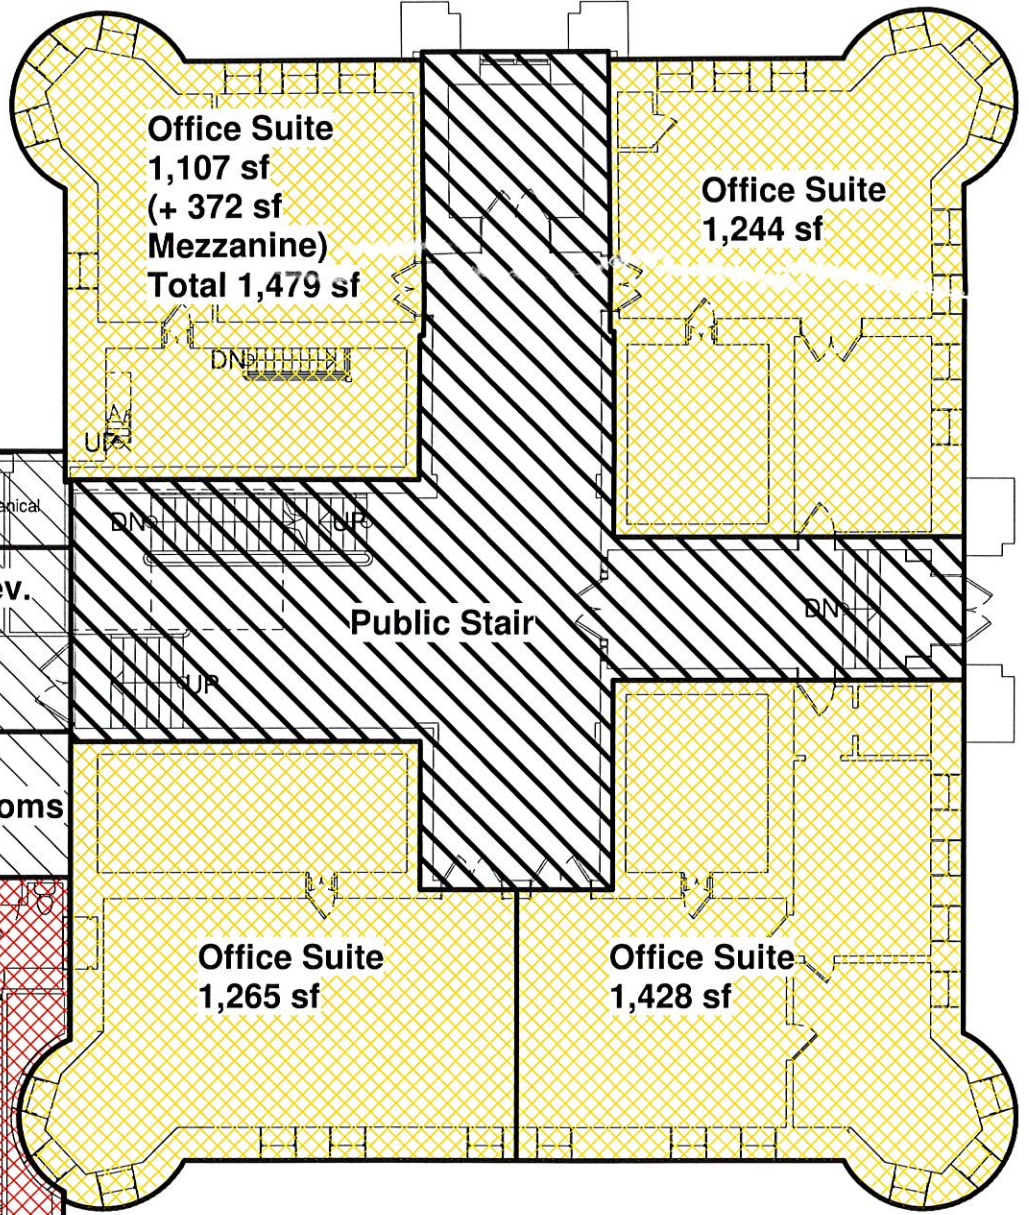

Office Suite 1,107 sf (+ 372 sf Mezzanine) Total 1,479 sf
Office Suite 1,244 sf
Office Suite 1,265 sf
Office Suite 1,428 sf

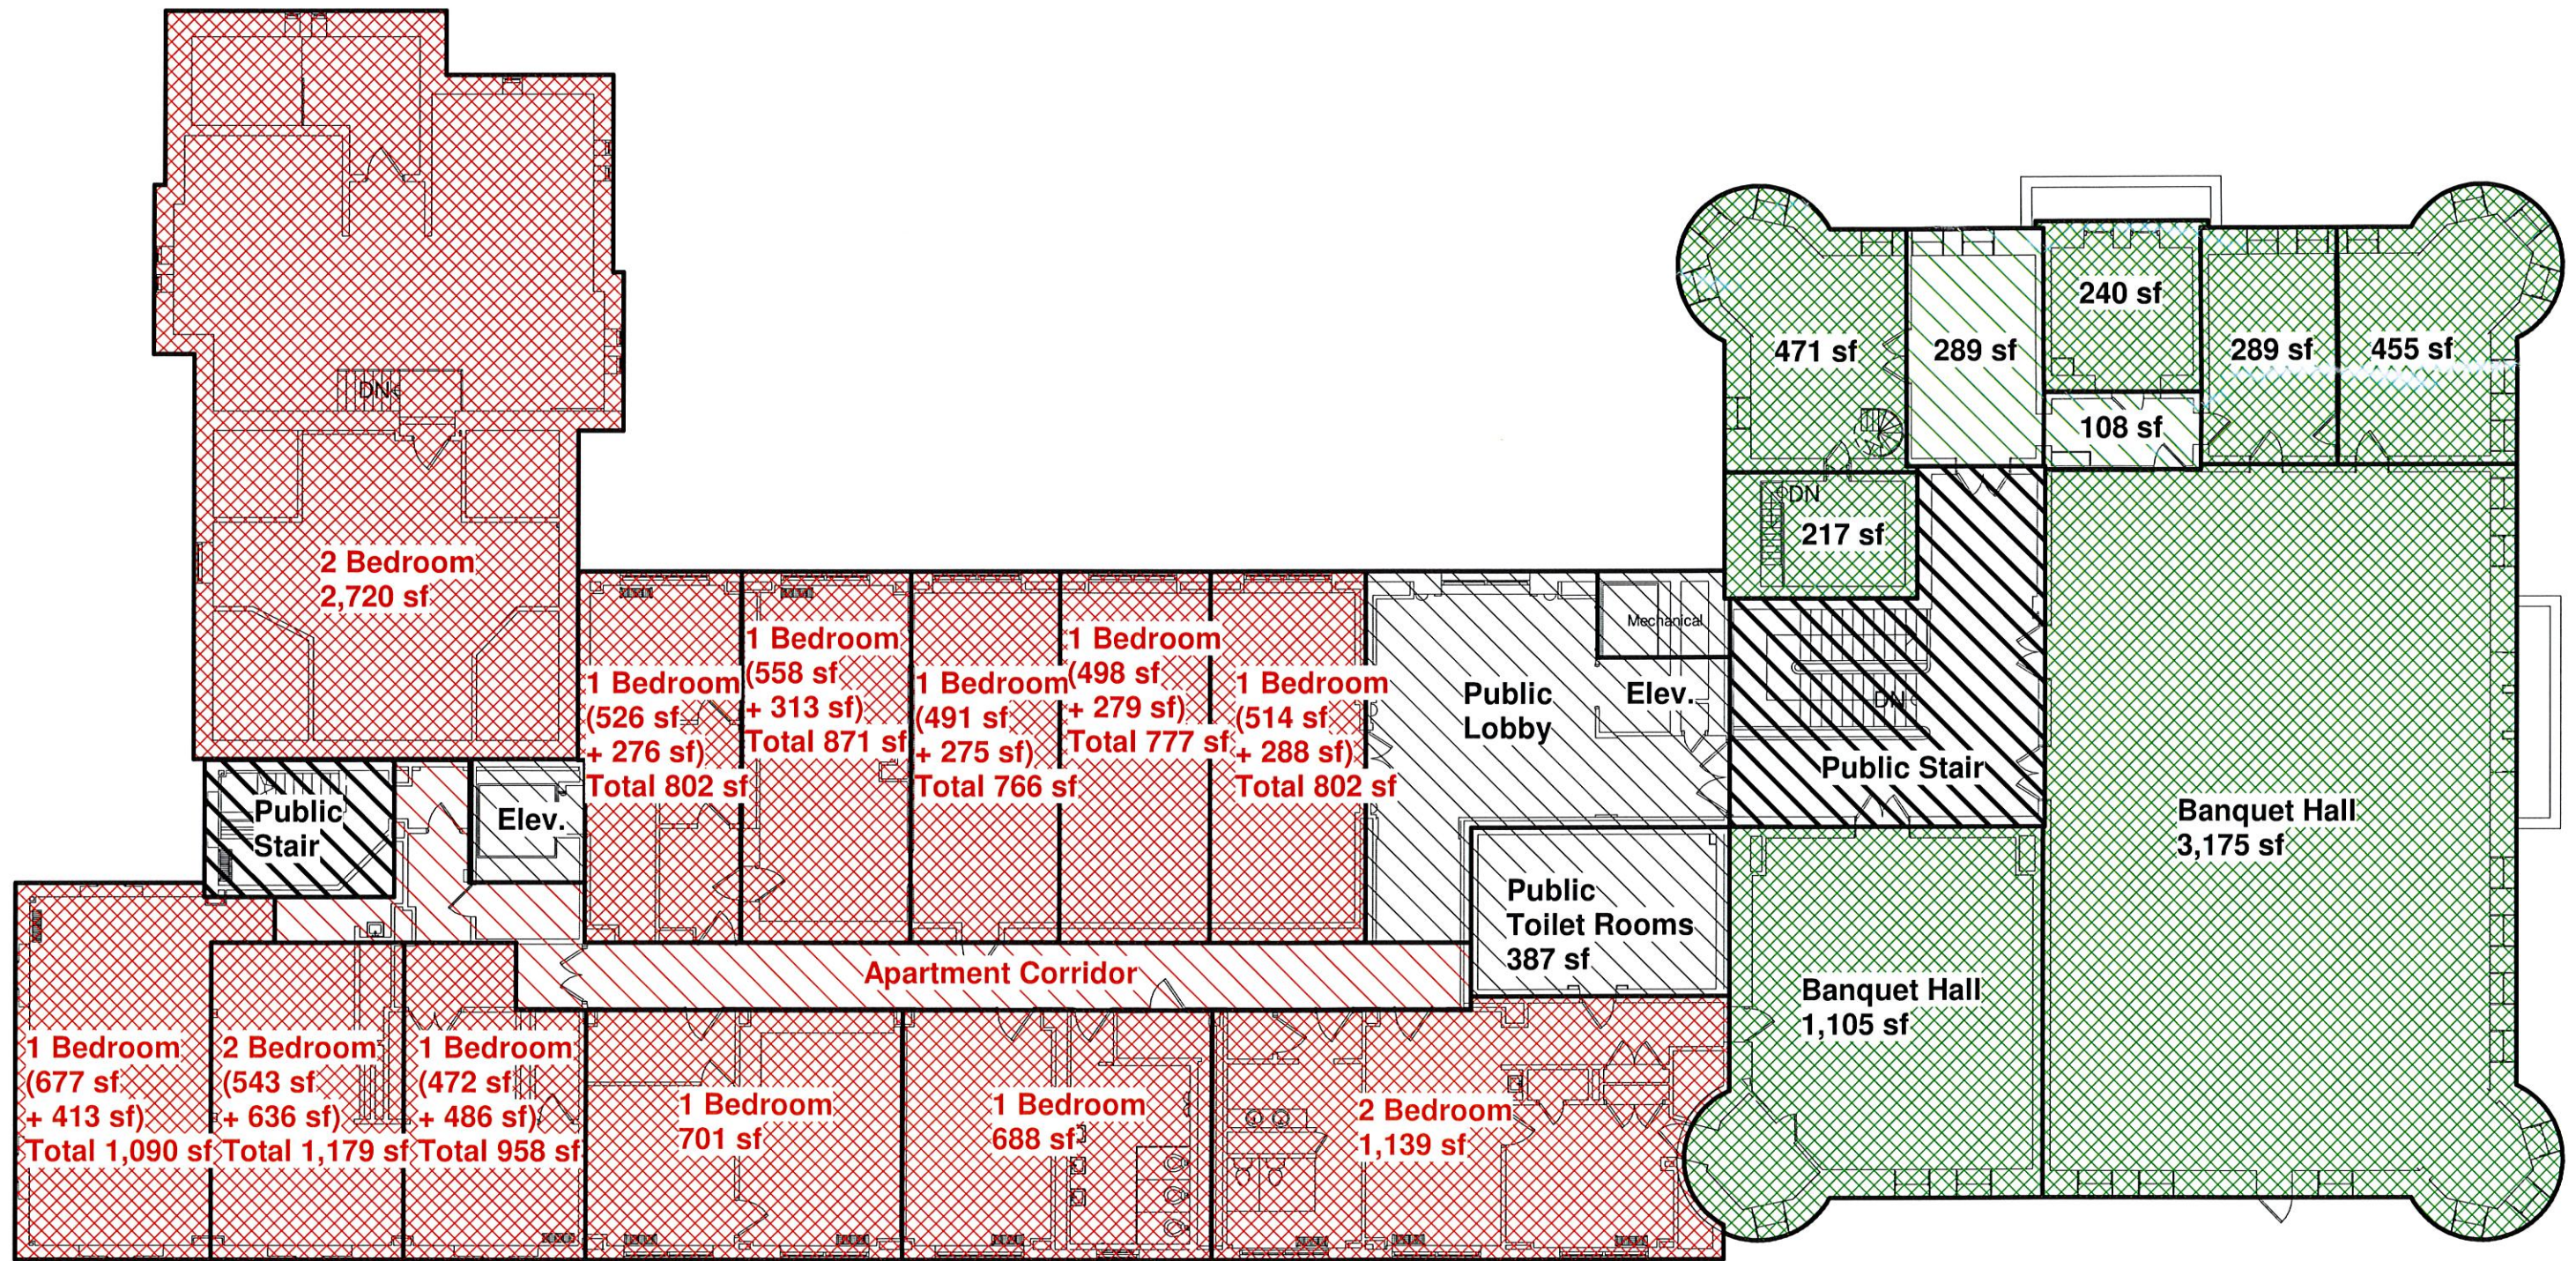

1 THIRD FLOOR PLAN
 A4 1/16" = 1'-0"

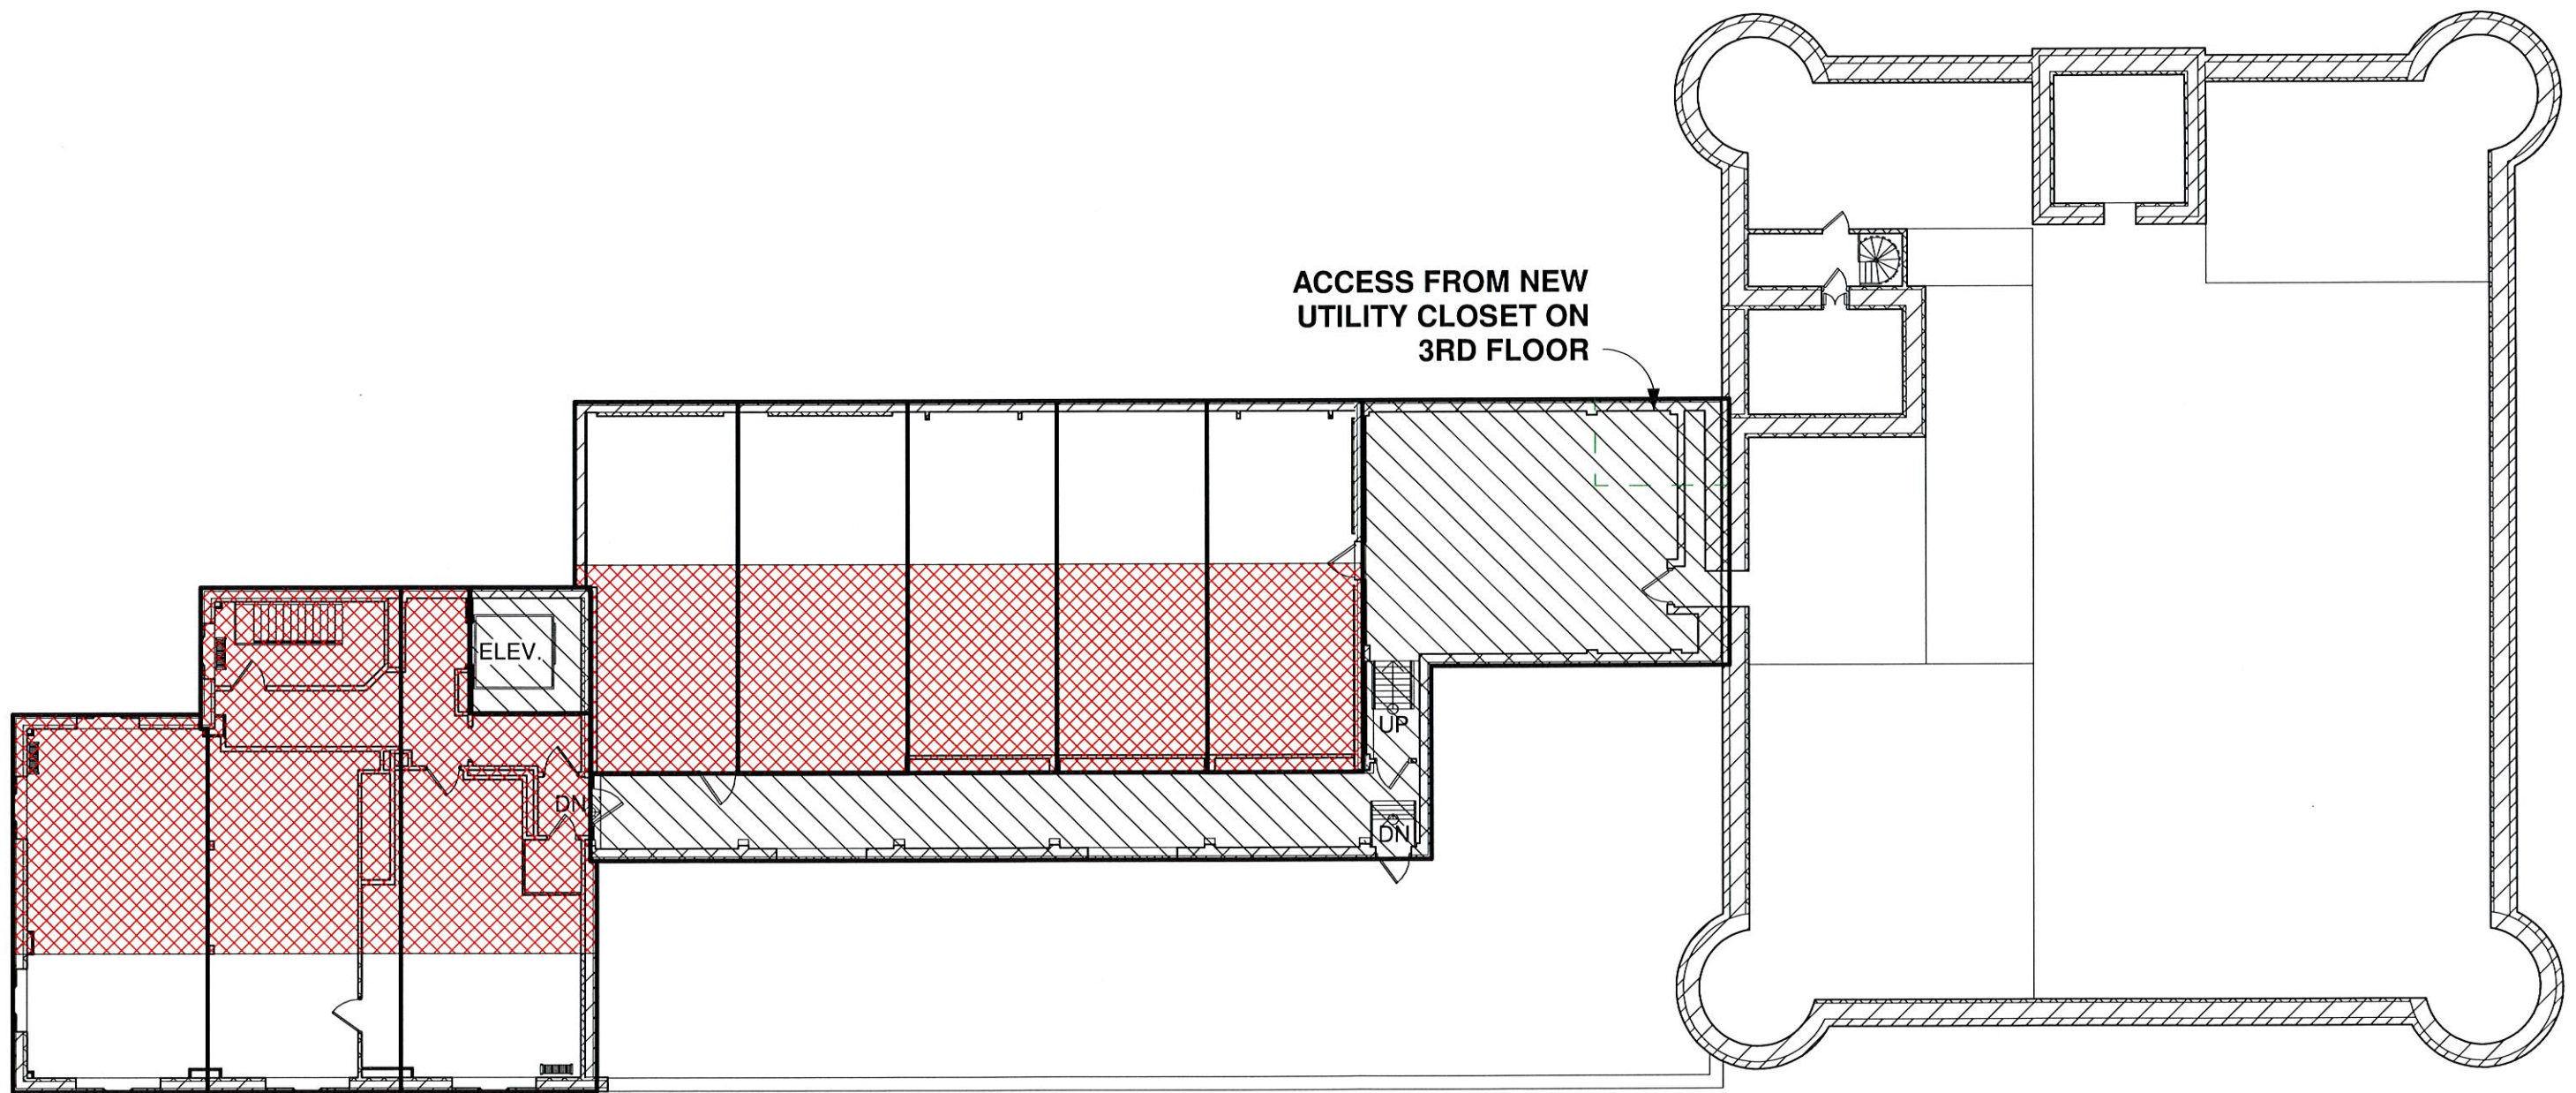

ACCESS FROM NEW
UTILITY CLOSET ON
3RD FLOOR

ELEV.

UP

DN

DN

1 FOURTH FLOOR PLAN
A5 1/16" = 1'-0"