



WEST ELEVATION

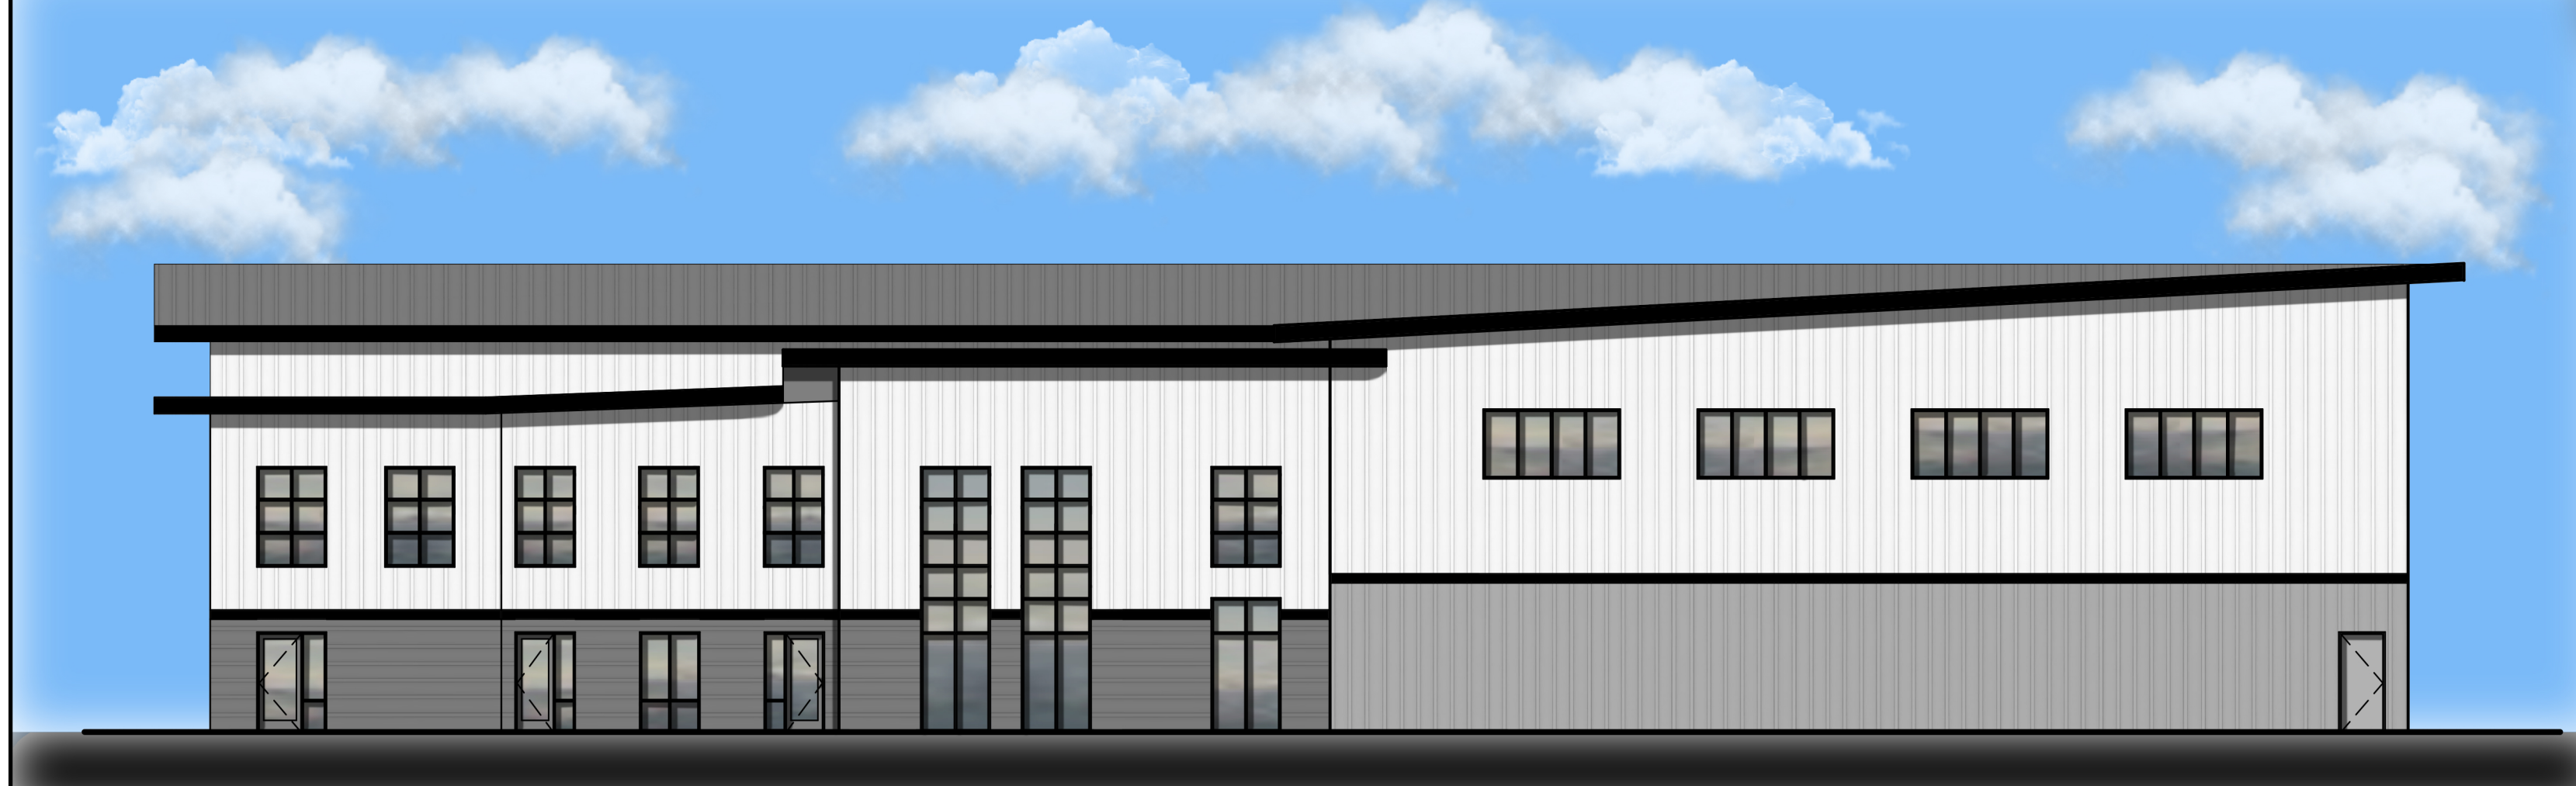

SOUTH ELEVATION




EAST ELEVATION

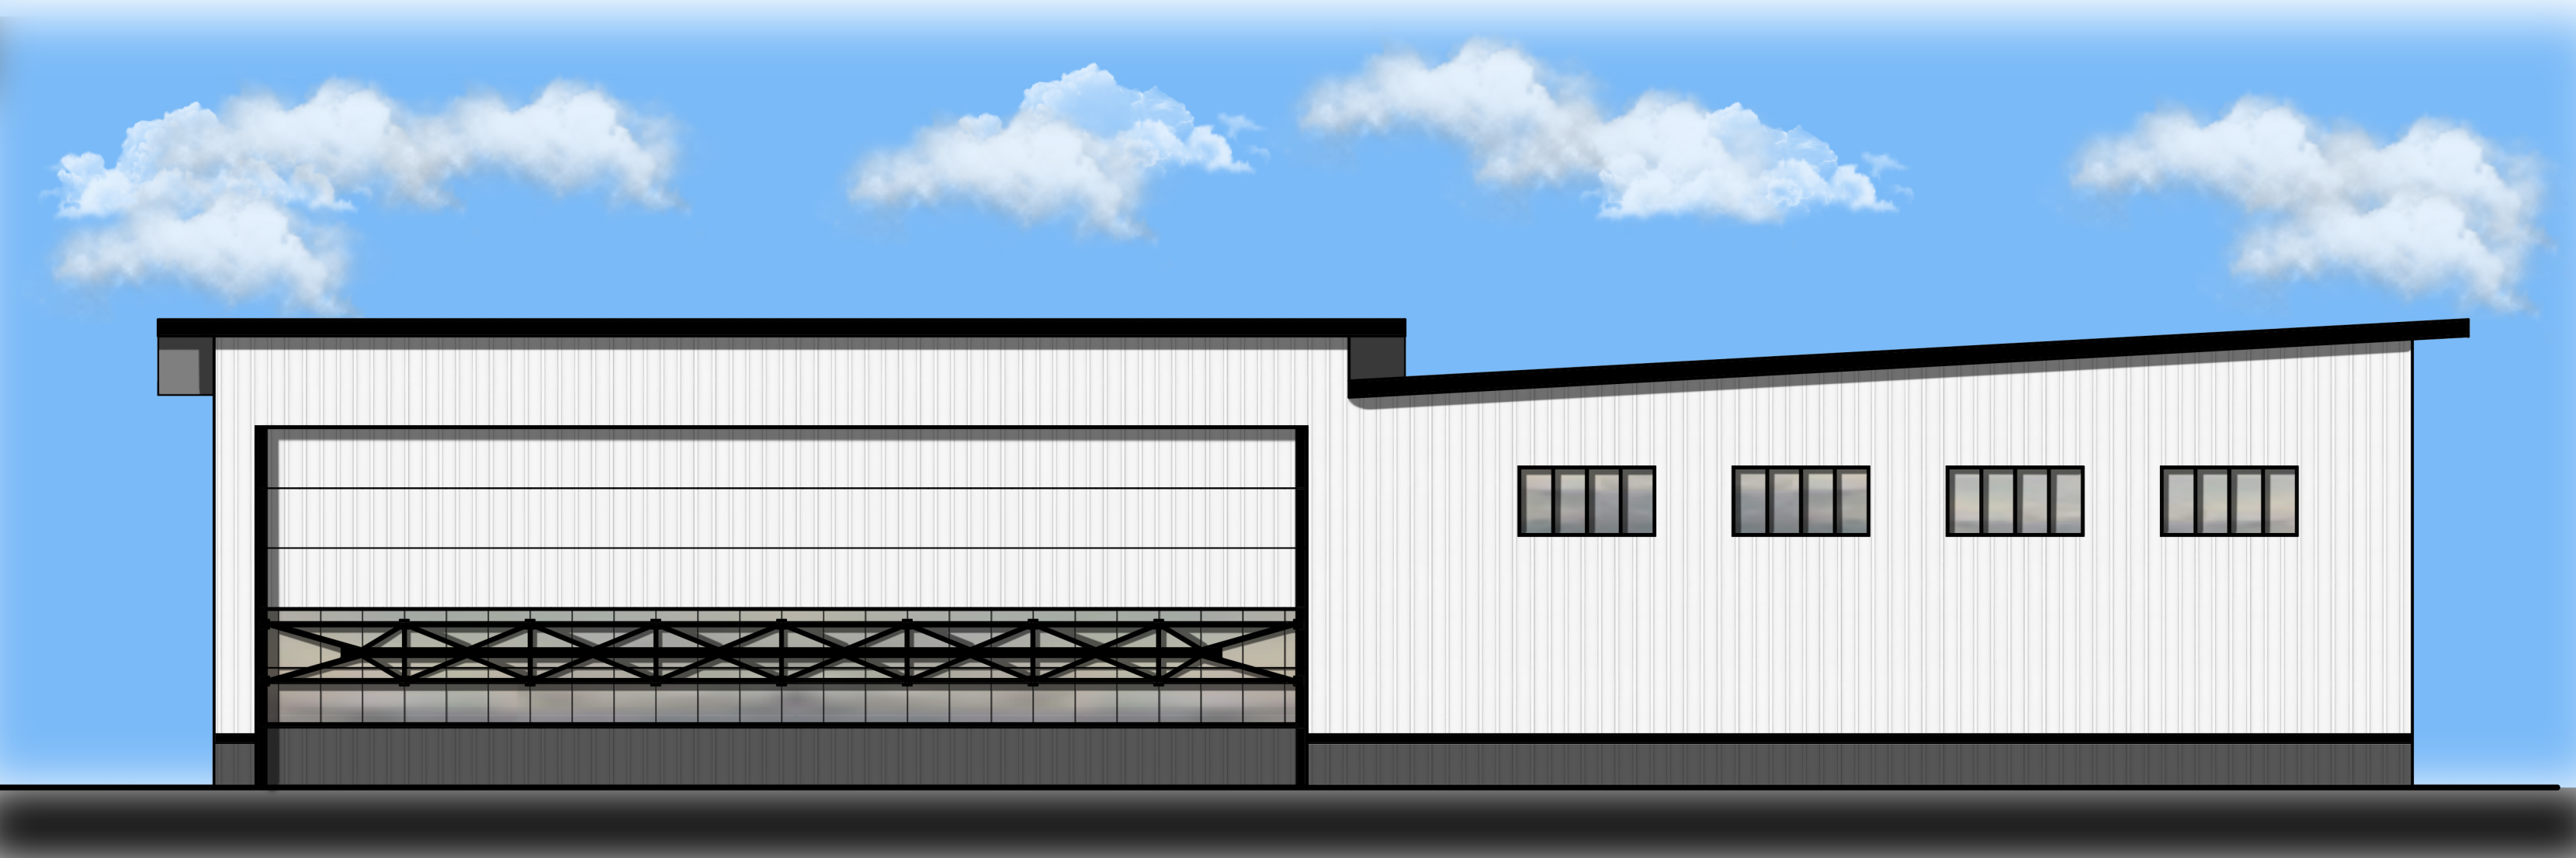

NORTH ELEVATION

JET OUT HANGAR WAUKESHA

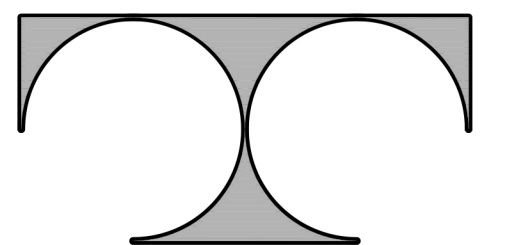

TDI ASSOCIATES, INC.  
ARCHITECTURE & PLANNING  
25217 SOUTH WIND LAKE ROAD  
WIND LAKE, WISCONSIN 53185  
PHONE 262-409-2520

MAY 24th, 2023