

PROPOSED FACILITY FOR:


KLINKE COMMERCIAL DEVELOPMENT

SUNSET DRIVE
Waukesha, Wisconsin

TJK TJK Design Build
612 W. Main
Madison, WI 53703
608-257-1092 FAX 608-257-1092

INDEX OF DRAWINGS:

- C-1.0 EXISTING / DEMO SITE PLAN
- C-1.0A EXISTING / DEMO SITE PLAN
- C-1.0B EXISTING / DEMO SITE PLAN
- C-1.1 PROPOSED SITE PLAN
- C-1.2 SITE GRADING PLAN
- C-1.3 SITE UTILITY PLAN
- C-1.4 SITE DETAILS
- C-1.5 LANDSCAPE PLAN
- C-1.6 PHOTOMETRIC PLAN
- A-1.1 FLOOR PLAN
- A-1.2 ROOF PLAN
- A-2.1 EXTERIOR ELEVATIONS

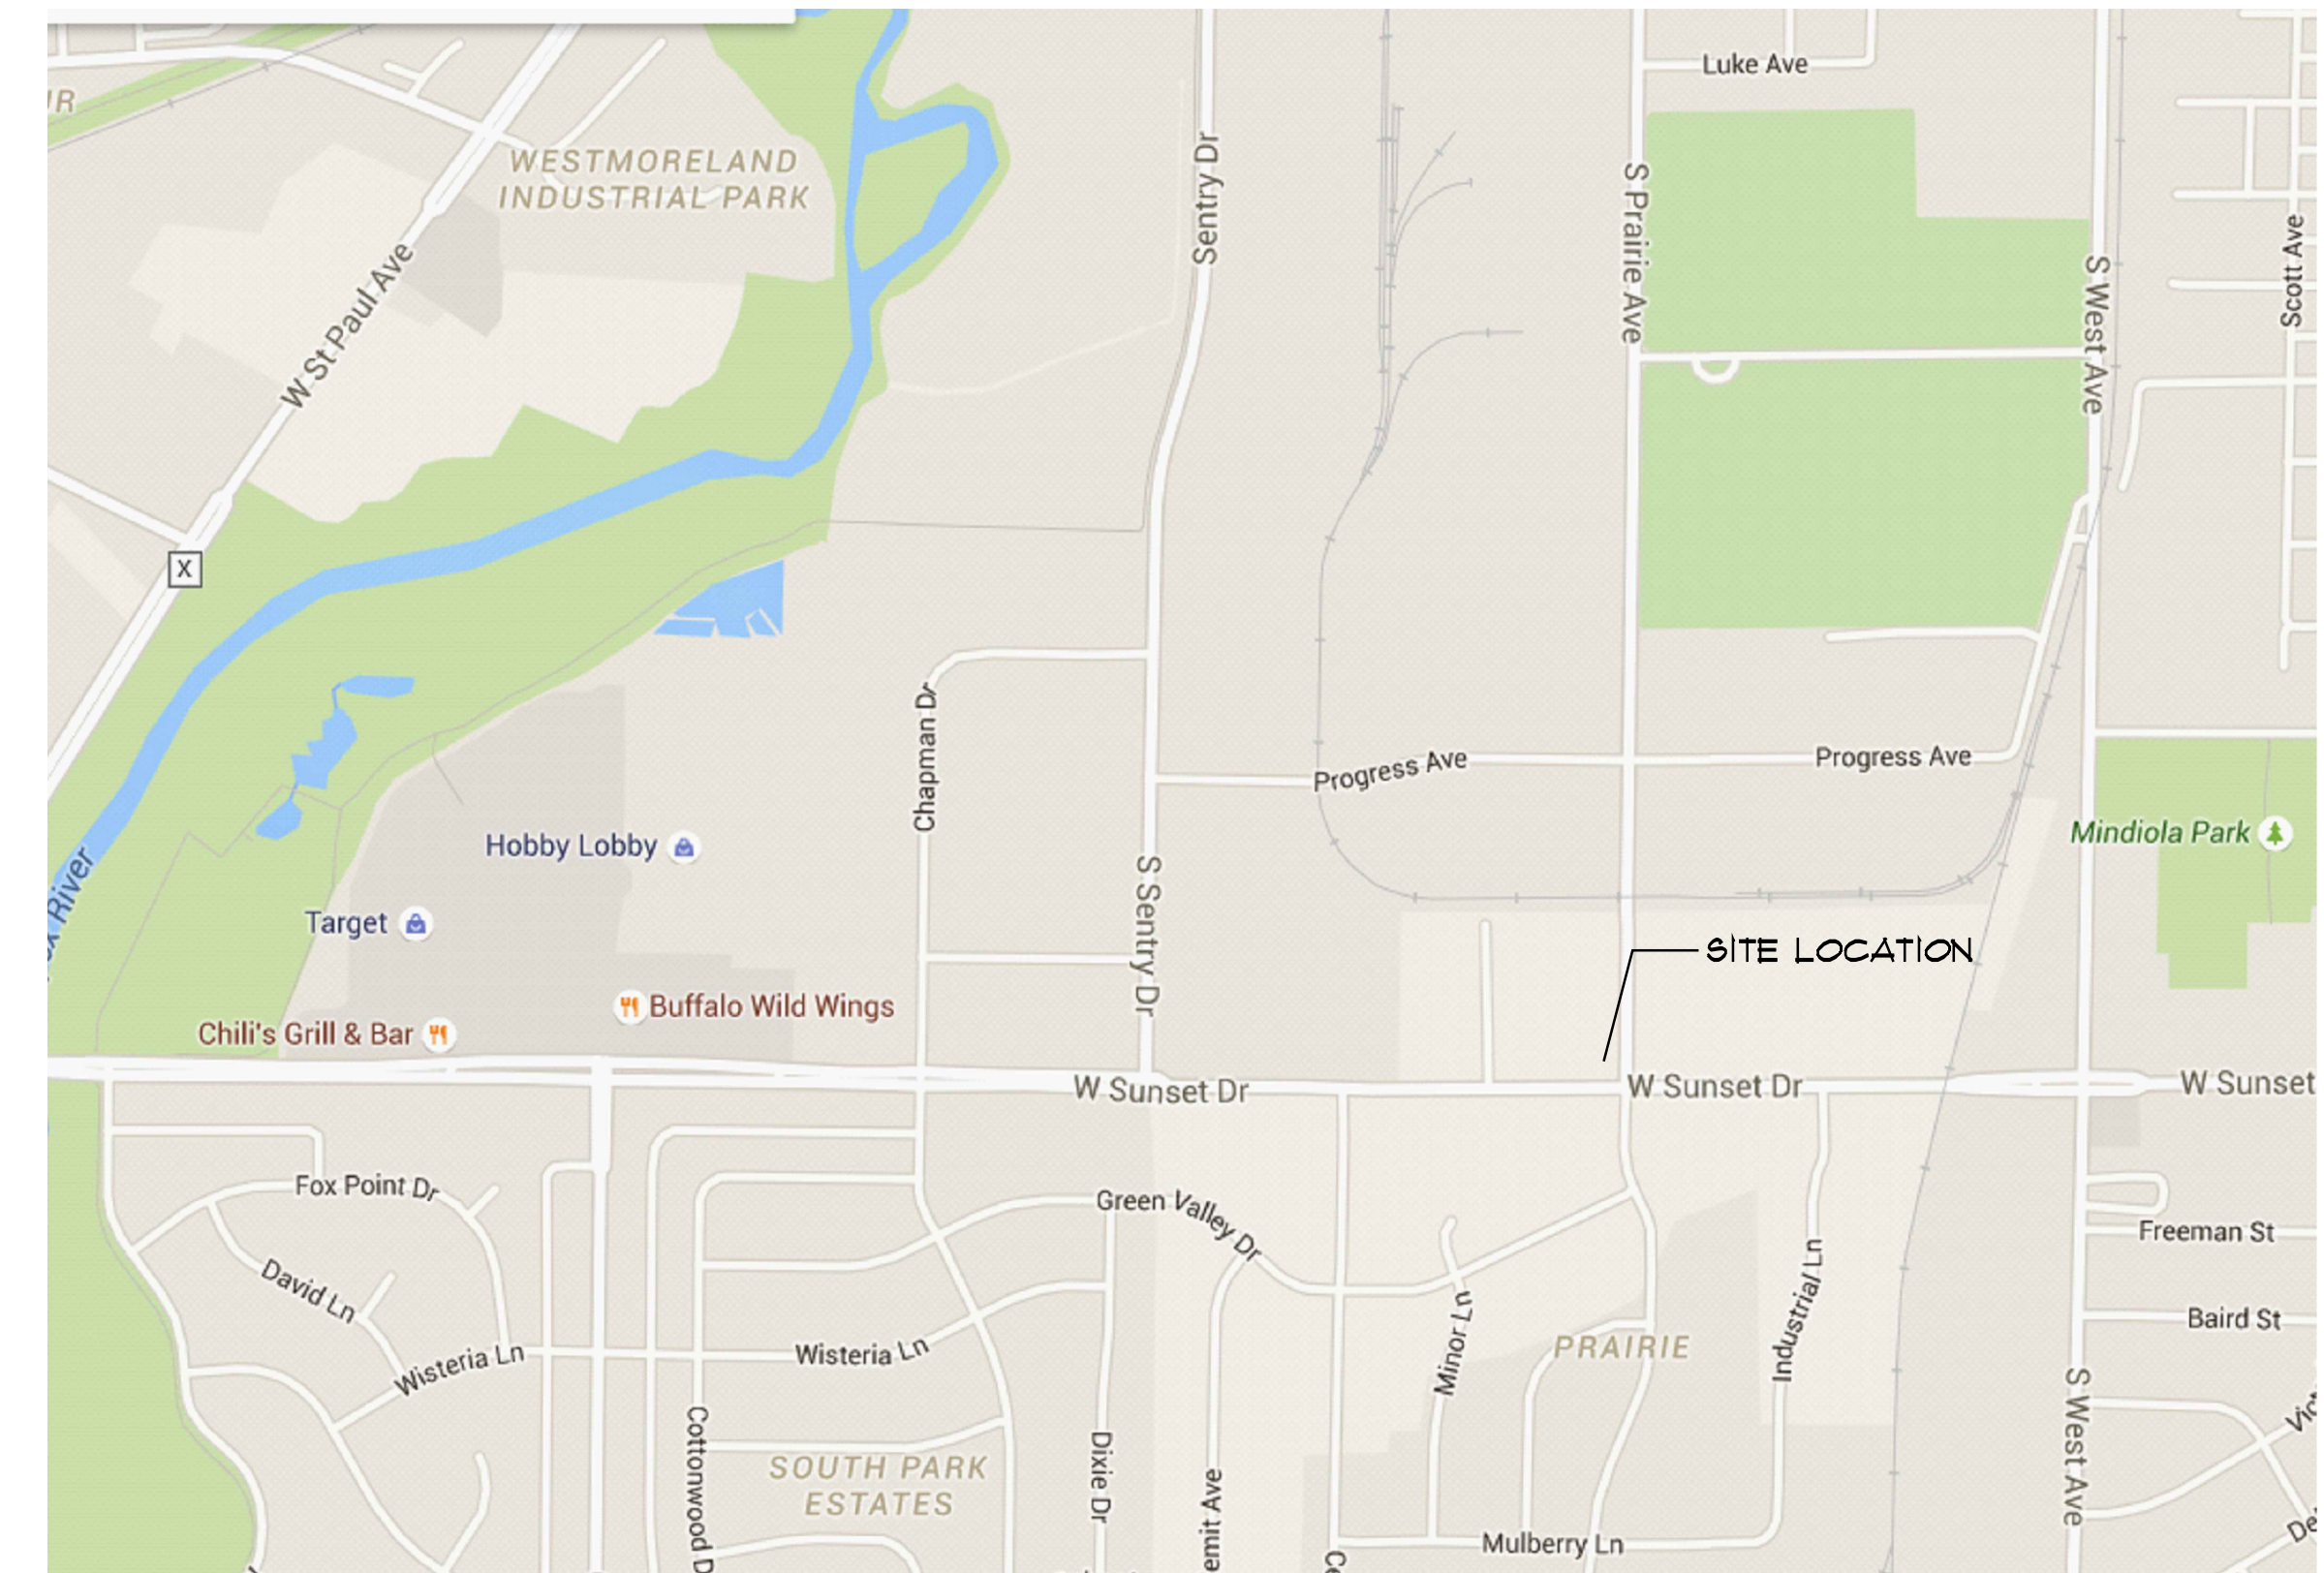

SITE LOCATION MAP