

W215 E. WISCONSIN AVE. NASHOTAH, WI 53058 262.367.3661 | MSIGENERAL.COM SINGLE SOURCE RESPONSIBILITY. ™

DESIGNING EXCELLENCE. BUILDING TRUST.™ MILESTONE ISSUE DATES

LAN COMMISSION SET: JBMITTAL FOR PERMIT SET

ONSTRUCTION SET REVISIONS:

-ASPHALT DRIVE/ PARKING LOT,

-8" STONE BASE

SEE SPECIFICATION SECTIONS: 02200, 02510 & 03300

DEGREES. B) HOOK METHOD -- HOOK THE END OF EACH SILT FENCE LENGTH.

GEOTEXTILE FABRIC

EXCESS FABRIC

TRENCH DETAIL

1:12 MAX.

FLOW DIRECTION-

SLOPE CURB-WITH RAMP

CURB LEVEL WITH-

GROUND COVER

SLOPE

TYPE G

1:50 MAX.

TIEBACK BETWEEN-FENCE POST AND

ANCHOR

FENCE

FLOW DIRECTION -

-ANCHOR STAKE MIN. 18" LONG

SILT FENCE TIE BACK

DETECTABLE WARNING -

FOR PERSONS WITH

VISUAL IMPAIRMENT

IF THE 4' 0" PREFERRED DIMENSION CANNOT BE MET FOR TYPE F, THE 1:10

1:50 MAX. — ►

SLOPE BECOMES 1:12 MAXIMUM.

SLOPE

1:12 MAX.-

1:10 MAX.-

TYPE F

SEE SPECIFICATION SECTIONS: 05300, 07200, 09110, 09250 & 09510

ASPHALT DRIVE - 4"

SCALE: 1" = 1' - 0"

BELOW ASPHALT

-ASPHALT DRIVE/ PARKING LOT,

1ST. LIFT (3") 2ND. LIFT (2")

1ST. LIFT (2 1/2") 2ND. LIFT (1 1/2")

ENGINEERS

CONTRACTOR

ARCHITEC


FISHER BARTON GROUP (ACCURATE SPECIALTIES INC.)


570 Bluemound Road

Waukesha, WI 53188


IN ACCORDANCE WITH THE LATEST EDITION OF THE MSI GENERAL MASTER SPECIFICATION STRUCTURAL ENGINEER SPIRE ENGINEERING


SITE DETAILS

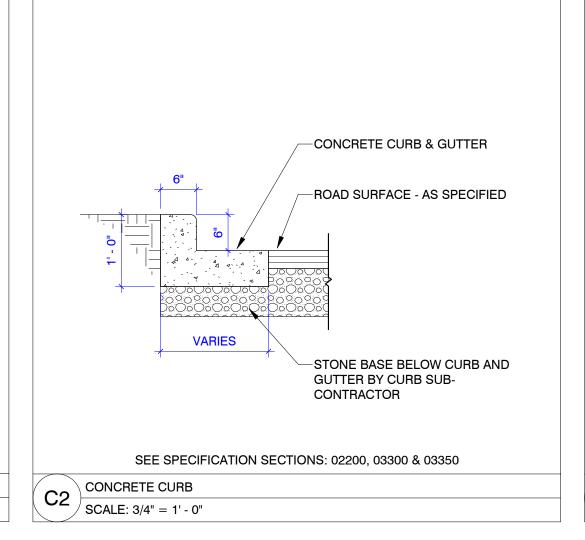

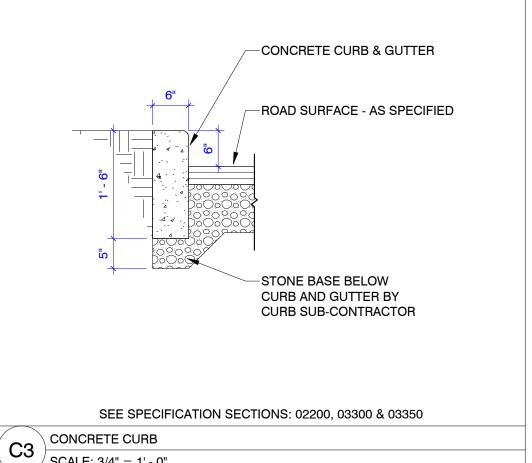

/ SCALE: 3/4" = 1' - 0"

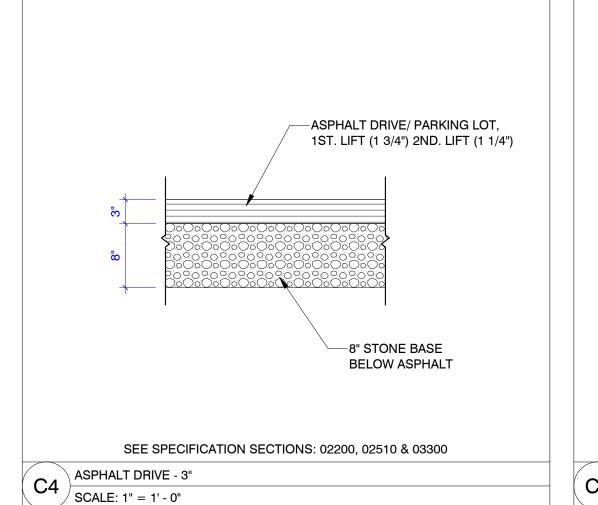

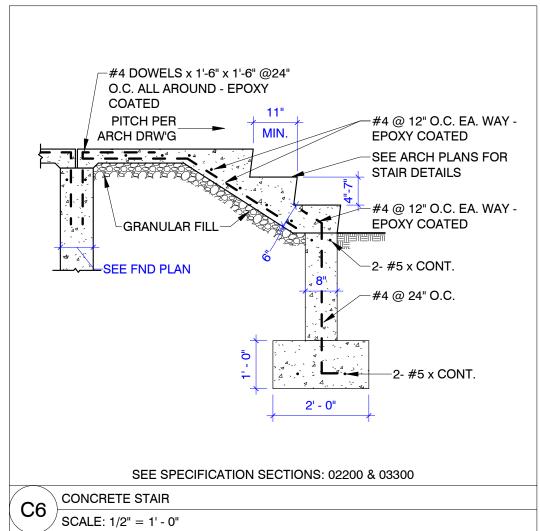

SEE SPECIFICATION SECTIONS: 02200, 03300 & 03350

CONCRETE CURB/ASPHALT

SCALE: 3/4" = 1' - 0"


-ASPHALT PAVEMENT


/−W/ 6x6 #10/#10 W.W.F.


-#5 BAR CONT. **EPOXY COATED**


COMPACTED BASE PER SPECIFICATIONS


→ 1/4" PER FOOT

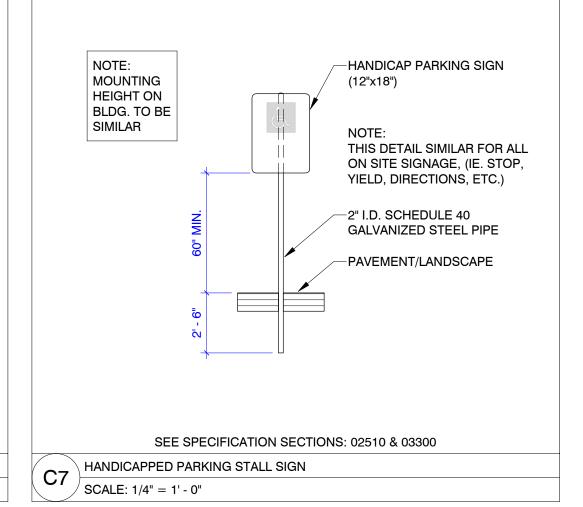


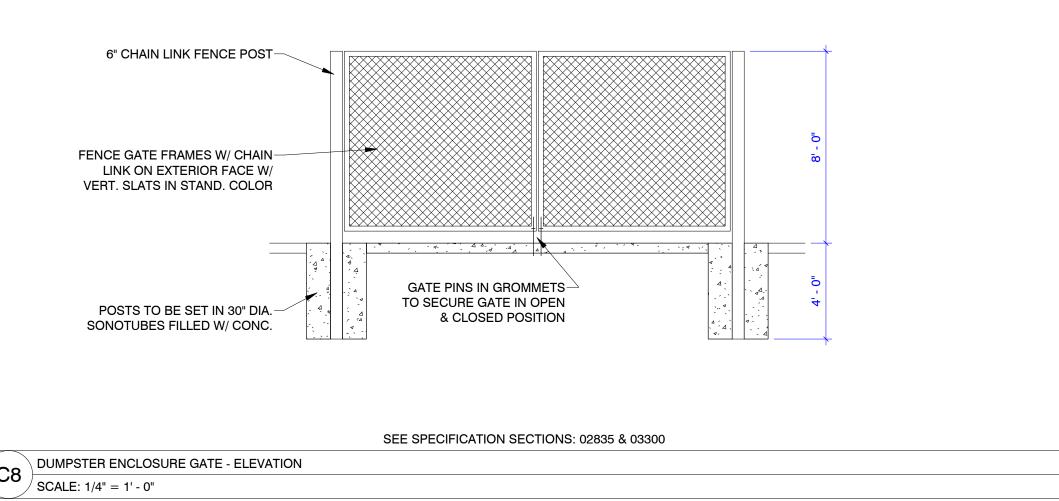


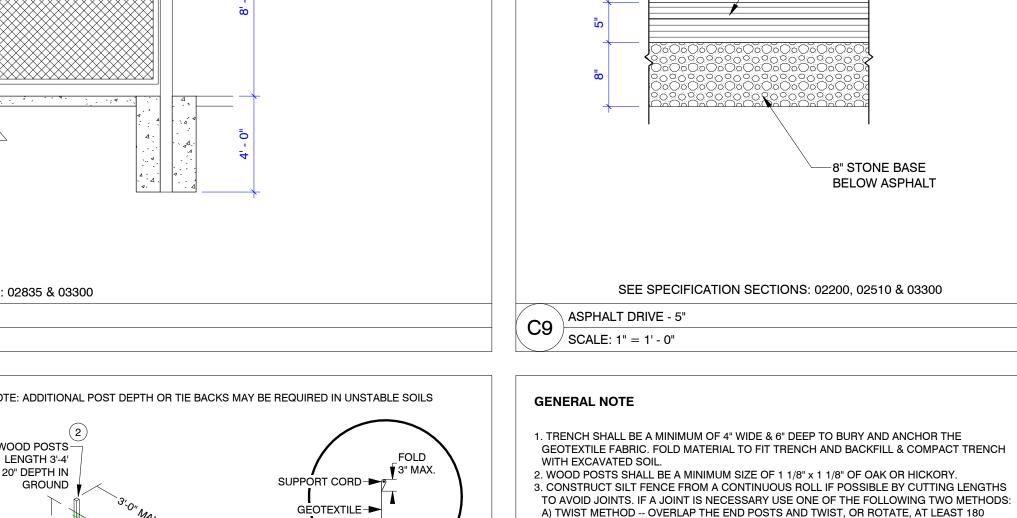

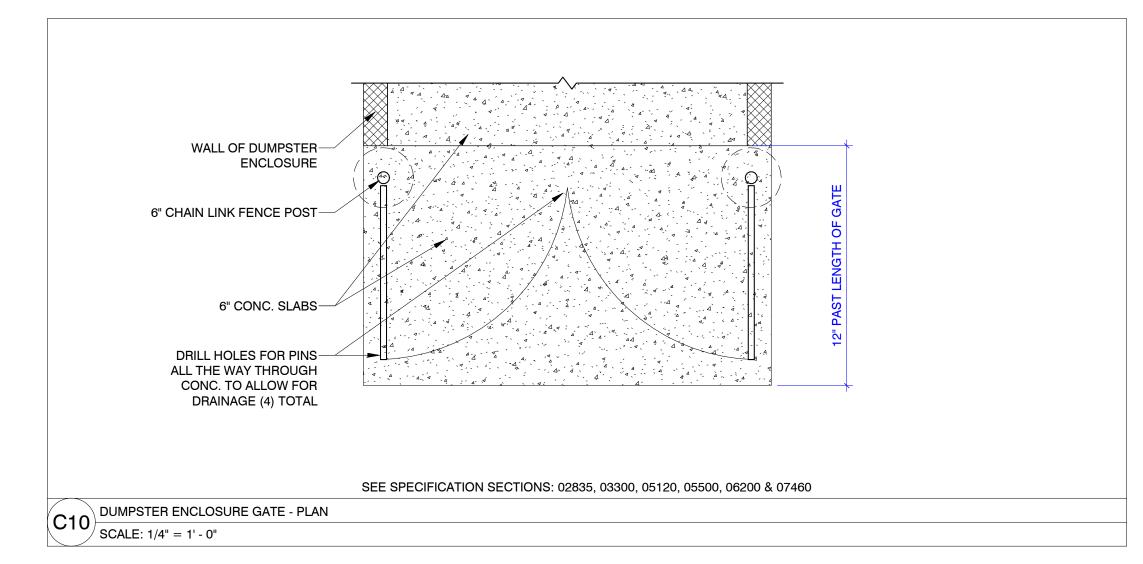

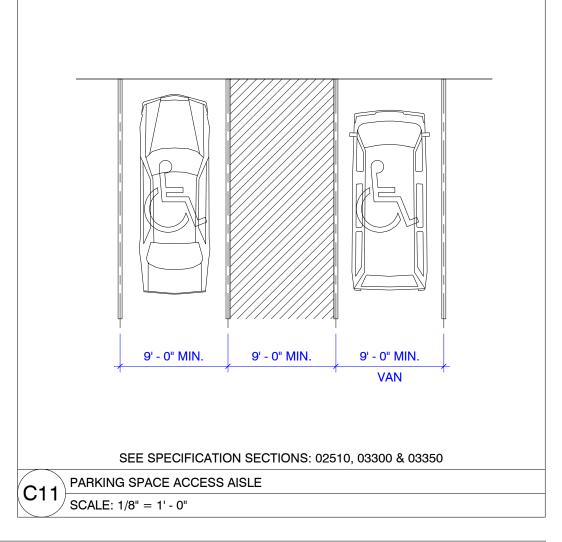

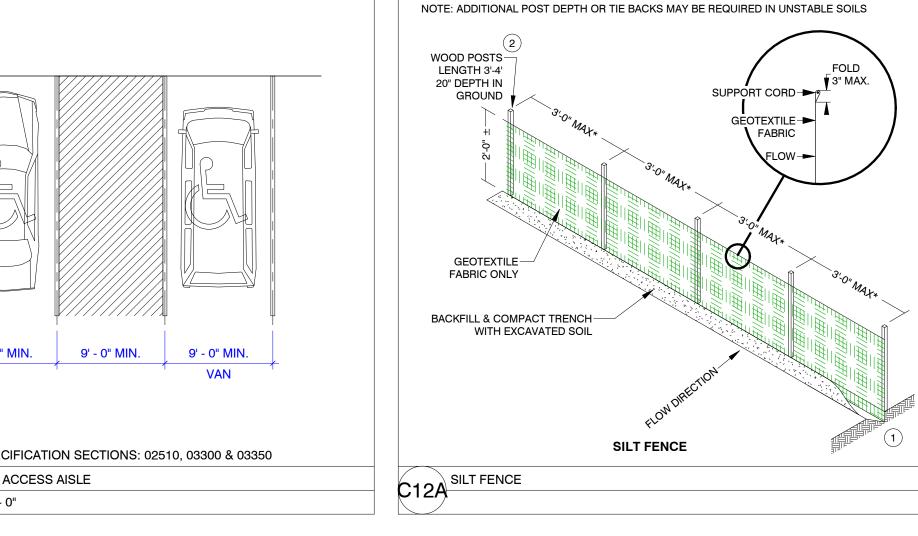

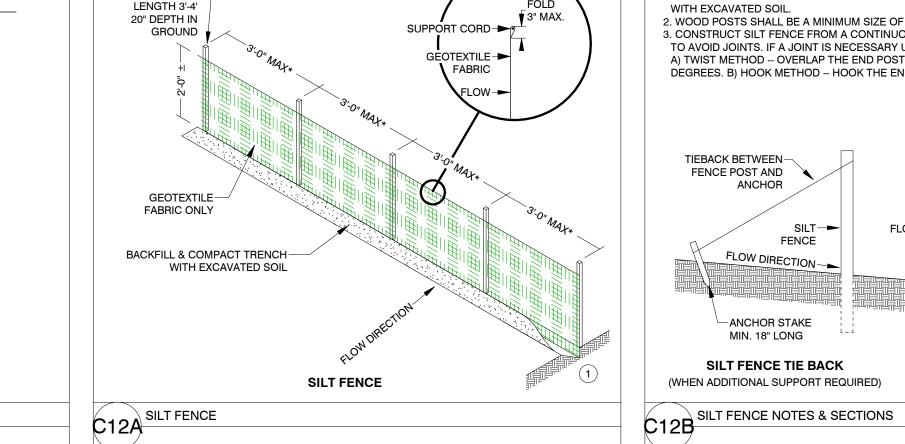

7' - 5" TYP.

FOR 6" CURB &

1/4"/1'-0" CROSS


SLOPE


-DETECTABLE WARNING

FOR PERSONS WITH

VISUAL IMPAIRMENT

-SLOPE GUTTER FROM CURB RAMP

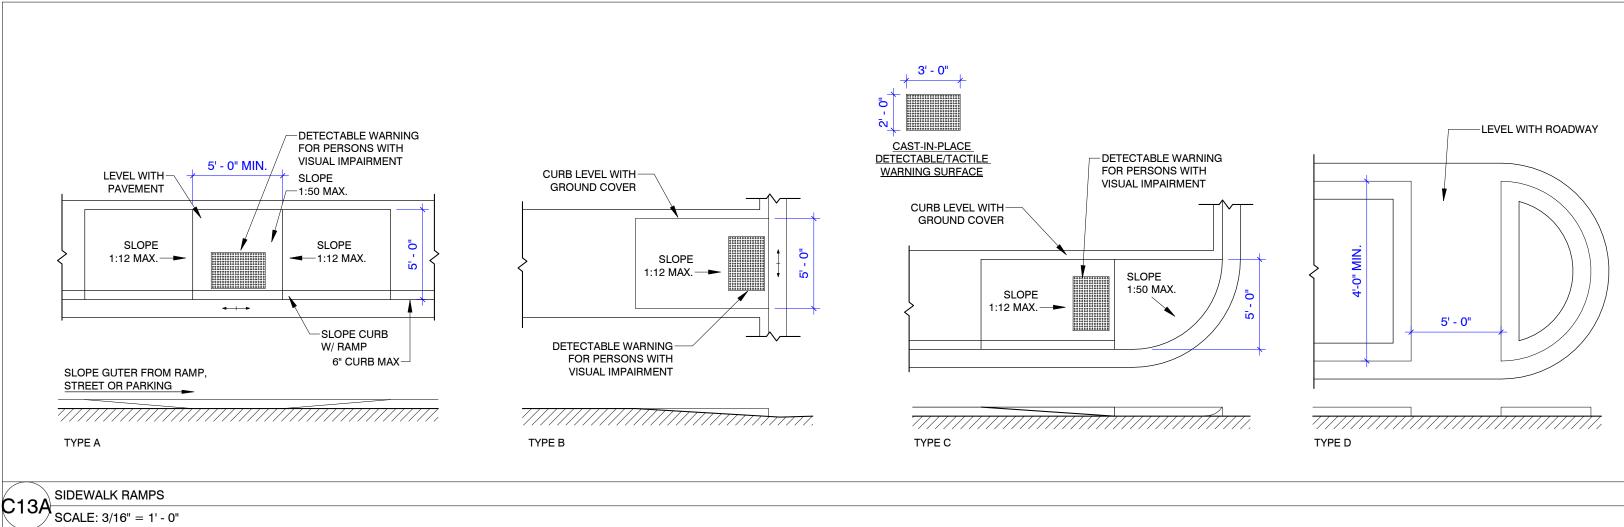

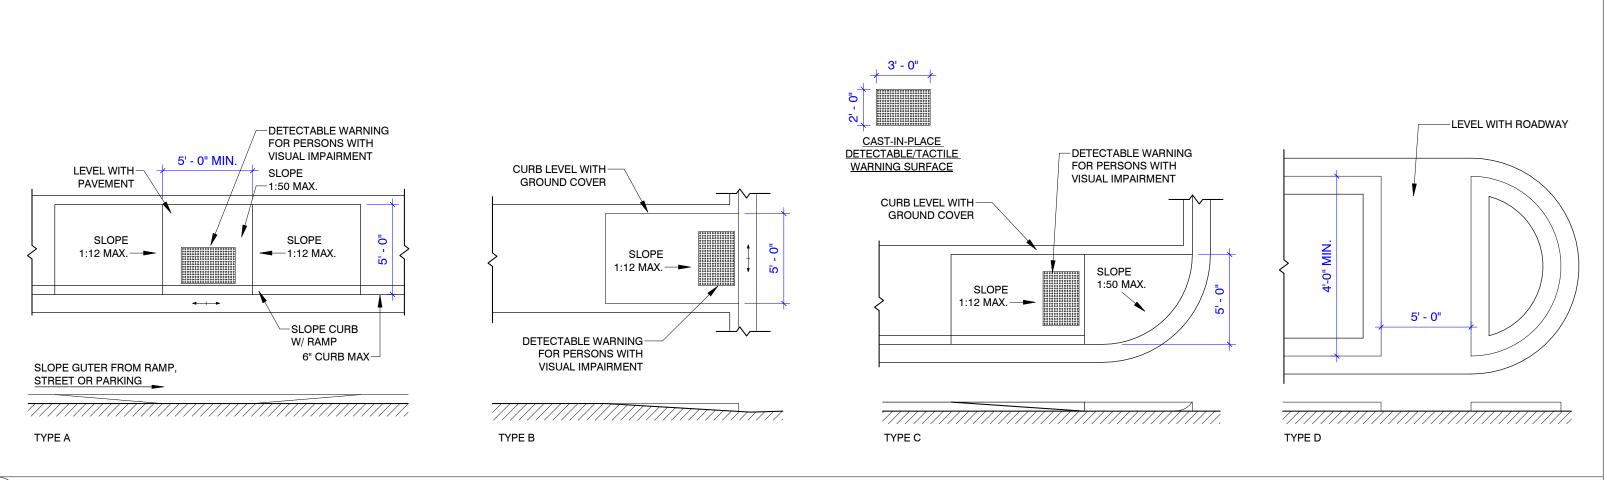

ALL WORK TO BE COMPLETED AS SHOWN, AND

CIVIL ENGINEER: REVIEWED BY PINNACLE