


SEAL:



① HEARTLAND DENTAL EAST ELEVATION
1/4" = 1'-0"

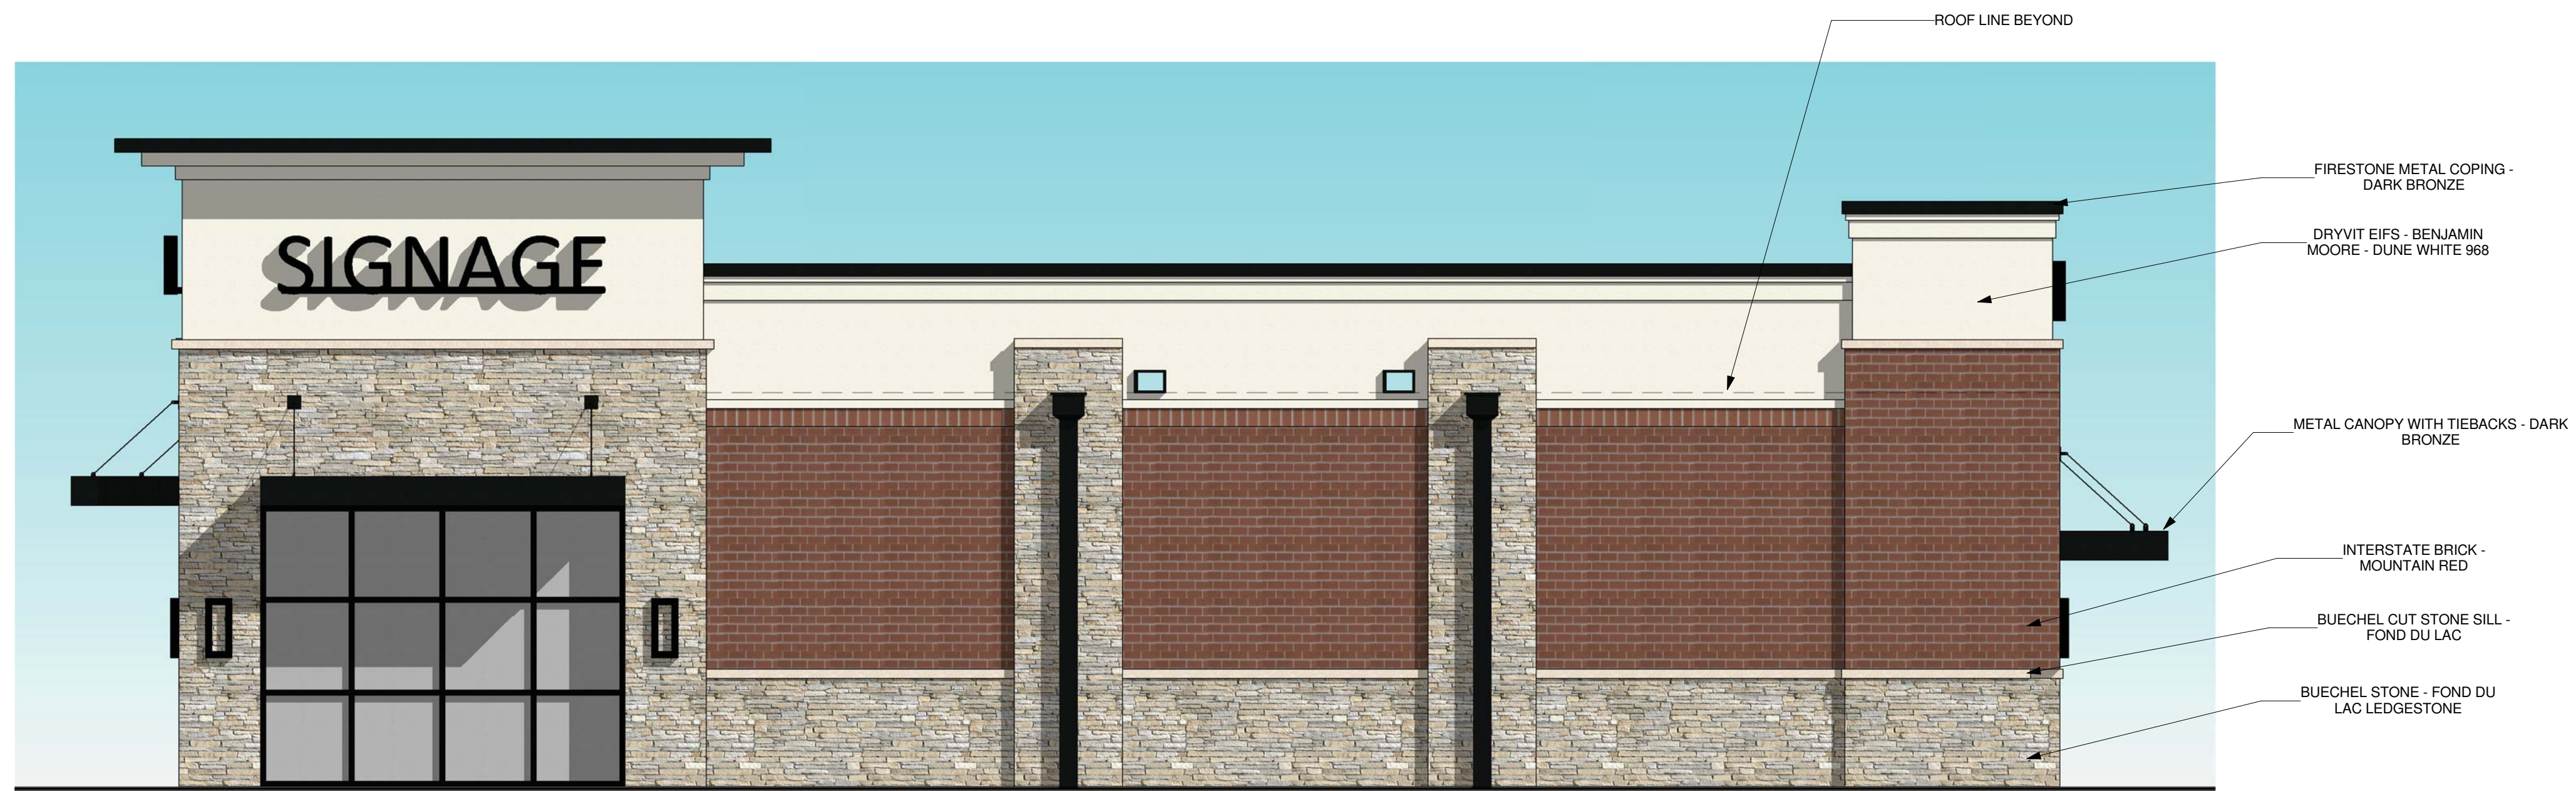

② HEARTLAND DENTAL NORTH
ELEVATION
1/4" = 1'-0"

NO	DATE	REMARKS

**WMG
SHELL BUILDING -
ADJACENT**

SUNSET DR & TENNY AVE
WAUKESHA, WI 53189


PROJECT NO: 2018.0440
DATE: 08.03.2018

v4

SEAL:



① HEARTLAND DENTAL WEST ELEVATION
1/4" = 1'-0"

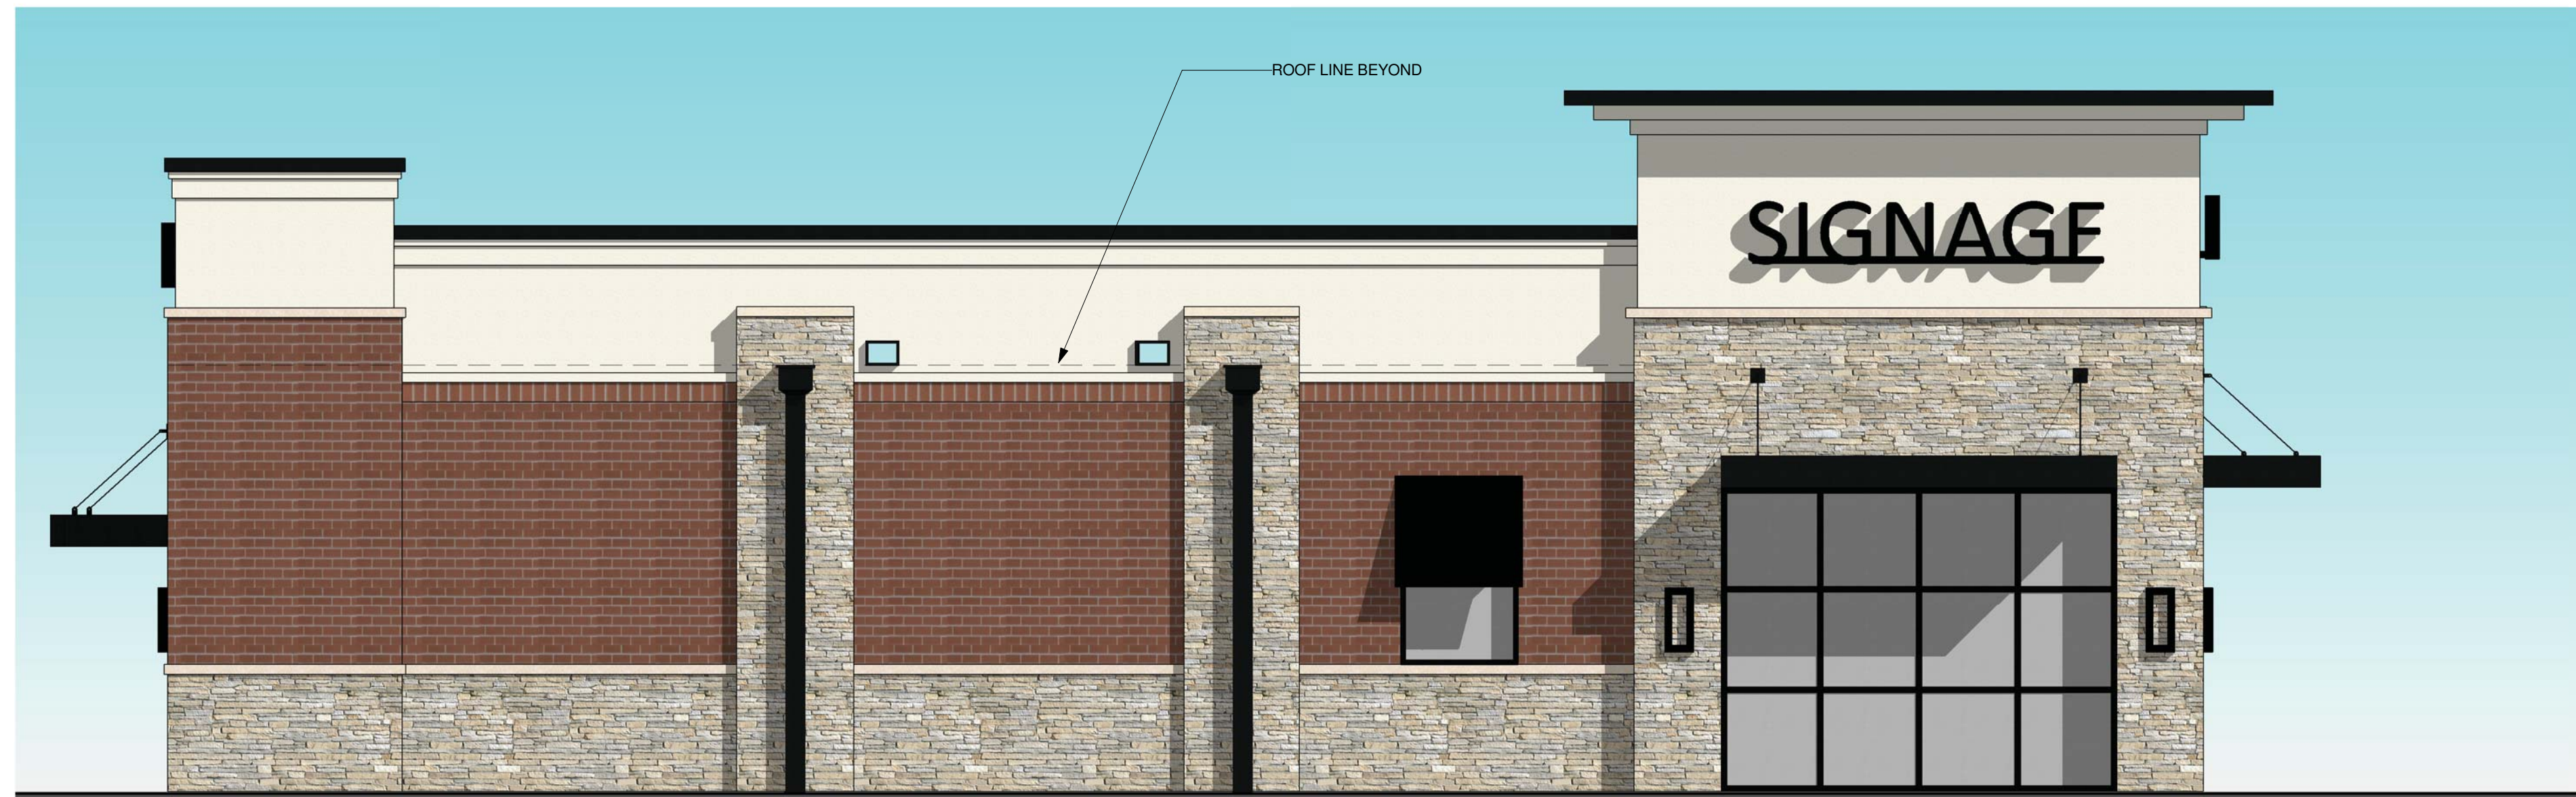

② HEARTLAND DENTAL SOUTH
ELEVATION
1/4" = 1'-0"

NO	DATE	REMARKS

WMG
SHELL BUILDING -
ADJACENT

SUNSET DR & TENNY AVE
WAUKESHA, WI 53189

PROJECT NO: 2018.0440
DATE: 08.03.2018

v4

SEAL:

NO	DATE	REVISIONS	REMARKS

**WMG
SHELL BUILDING -
ADJACENT**

SUNSET DR & TENNY AVE
WAUKESHA, WI 53189

PROJECT NO: 2018.0440
DATE: 08.03.2018

v4



① 3D View 1



② 3D View 2



③ 3D View 3