



PLANT SCHEDULE


CODE	QTY	BOTANICAL NAME	COMMON NAME	SIZE	ROOT	NOTES	AVERAGE MATURE SIZE
Deciduous Trees							
Ace / Aut	8	Acer x freemanii 'Jeffersred' PP 4864	Autumn Blaze Maple	2 1/2'-3'	BB		45' ht. X 40' spread
Ame / Aut	10	Amelanchier x grandiflora 'Autumn Brilliance'	Autumn Brilliance Serviceberry	1 1/2'-2'	BB		25' ht. x 25' spread
Gle / Sky	3	Gleditsia triacanthos 'Skycole'	Skyline Honeylocust	2 1/2'-3'	BB		55' ht. x 40' spread
Mal / Roy	2	Malus 'Royal Raindrops'	Royal Raindrops Crabapple	1 1/2'-2'	BB		20' ht. x 16' spread
Mal / Rjw	7	Malus 'Red Jewel'	Red Jewel Crabapple	1 1/2'-2'	BB		15' ht. x 12' spread
Que / bic	7	Quercus bicolor	Swamp White Oak	2 1/2'-3'	BB		75' ht. x 65' spread
Que / mac	3	Quercus macrocarpa	Burr Oak	2 1/2'-3'	BB		70' ht. x 70' spread
Syr / lvo	11	Syringa reticulata 'Ivory Silk'	Ivory Silk Tree Lilac	1 1/2'-2'	BB		25' ht. x 15' spread
Evergreen Trees							
Jun / Can	4	Juniperus virginiana 'Canaertii'	Canaert Juniper	6' - 7' ht	BB		20' ht. x 12' spread
Pic/gla	8	Picea glauca	White Spruce	8' ht.	BB		40' ht. x 15" spread
Evergreen Shrubs							
Jun / Kal	4	Juniperus x pfitzeriana 'Kallay's Compact'	Kallay Juniper	3 gallon	Cont.		2'-3'ht. x 3'-6" spread
Jun / Wil	3	Juniperus horizontalis 'Wiltonii'	Blue Rug Juniper	3 gallon	Cont.		8" ht. x 5' spread
Pin / mug	10	Pinus Mugo	Mugo Pine Dwarf	3 gallon	Cont.		3-4 ht. x 3-4' spread
Deciduous Shrubs							
Aro / Bin	8	Aronia arbutifolia 'Brilliantissima'	Red Chokeberry	3 gallon	Cont.		5' ht. x 4' spread
Aro / mel	22	Aronia melanocarpa	black chokeberry	3 gallon	Cont.		5' ht. x 4' spread
Rhu / aro	55	Rhus aromatica 'Grow Low'	Grow low sumac	1 gallon	Cont.		8" ht. x 3' spread
Rhu / typ	3	Rhus typhina 'Bailtiger'	Tiger Eyes sumac	1 gallon	Cont.		5' ht. x 4' spread
Perennial Plants							
Ast / Woo	14	Aster dumosus 'Wood's Blue'	Wood's Blue Aster	1 gallon	Cont.		1.5' ht. x 1.5' spread, 2' flower ht.
Rud / Gol	3	Rudbeckia fulgida 'Goldsturm'	Goldsturm Black-Eyed Susan	1 gallon	Cont.		1.5' ht. x 1.5' spread, 2.5' flower h
Ornamental Grasses							
Pan / vir	18	Panicum virgatum	Switch Grass	1 gallon	Cont.		4' ht. x 2.5' spread, 5' flower ht.
Sch / sco	13	Schizachyrum scorparium	Little Bluestem	1 gallon	Cont.		1.5' ht. x 1.5' spread, 2.5' flower h
Spo / het	6	Sporobolus heterolepis	Prairie Dropseed	1 gallon	Cont.		1.5' ht. x 1.5' spread, 2.5' flower h

NOT FOR CONSTRUCTION

TO ORDER COPIES OF THIS PLAN, CONTACT THE PROJECT MANAGER AT THE OFFICE OF THE CITY ENGINEER.
CALL DIGGERS HOTLINE 1-800-242-8511 TOLL FREE
WE RESERVE THE RIGHT TO MODIFY OR CHANGE ANYTHING WITHOUT NOTICE.
M.E.M. AREA 259-1181

1 LANDSCAPE PLAN
L.O SCALE: 1" = 30'-0"

THE UNDERGROUND UTILITY INFORMATION SHOWN ON THIS MAP IS BASED ON FIELD MARKINGS AND INFORMATION FURNISHED BY UTILITY COMPANIES AND THE LOCAL MUNICIPALITY. WHILE THIS INFORMATION IS BELIEVED TO BE RELIABLE, ITS ACCURACY AND COMPLETENESS CANNOT BE GUARANTEED.

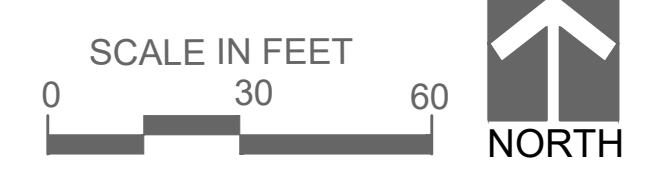

Revisions

CITY OF WAUKESHA PLAN COMMISSION REVIEW
SCOPE DOCUMENTS
Drawing Date 5/31/2019
FROEDTERT SUNSET DRIVE CLINIC

Project No. FROEDTERT HEALTH
218082.00
Sheet Title
Landscape Plan & Schedule

Copyright © 2019 Kahler Slater, Inc. All rights reserved.
111 West Wisconsin Avenue, Milwaukee, Wisconsin 53203
Telephone 414.272.2000 Fax 414.272.2001
44 East Millin Street, Suite 700, Madison, Wisconsin 53703
Telephone 608.283.6300 Fax 608.283.6317
Sheet No.
L.1