

Keller
PLANNERS / ARCHITECTS / BUILDERS

FOX OTTES | **MADISON**
2018 State Road 55 | 211 Oak Drive
Keshena, WI 54120 | Keshena, WI 53580
PHONE: 920.766.5795 | PHONE: 608.318.2335
1.800.238.2534 | PHONE: 608.318.2335
FAX: 920.766.5004 | FAX: 608.318.2337

MILWAUKEE | **WAUSAU**
2024 N11504 | 5505 Lake Avenue
Oconomowoc, WI 53072 | Wausau, WI 54481
PHONE: 920.250.9710 | PHONE: 715.842.3141
1.800.238.2534 | FAX: 715.848.3191
FAX: 262.250.9740




www.kellerbuilds.com

A NEW BUILDING FOR:
NORTH CENTRAL UTILITY
1100 SILVERNAIL RD.
WAUKESHA, WISCONSIN 53187

"COPYRIGHT NOTICE"
This drawing is the property of Keller, Inc. and is copyrighted property of Keller, Inc. No part thereof shall be copied, duplicated, or otherwise used without the expressed written consent of Keller, Inc.

REVISIONS

PROJECT MANAGER:	D. STUBBS
ARCHITECT:	K. SPERL
DRAWN BY:	S. BURTON
EXPECITOR:	B. SCHULKE
SUPERVISOR:	D. CRAKER
PRELIMINARY NO.:	
CONTRACT NO.:	65130
DATE:	8-18-17
SHEET:	A2.0

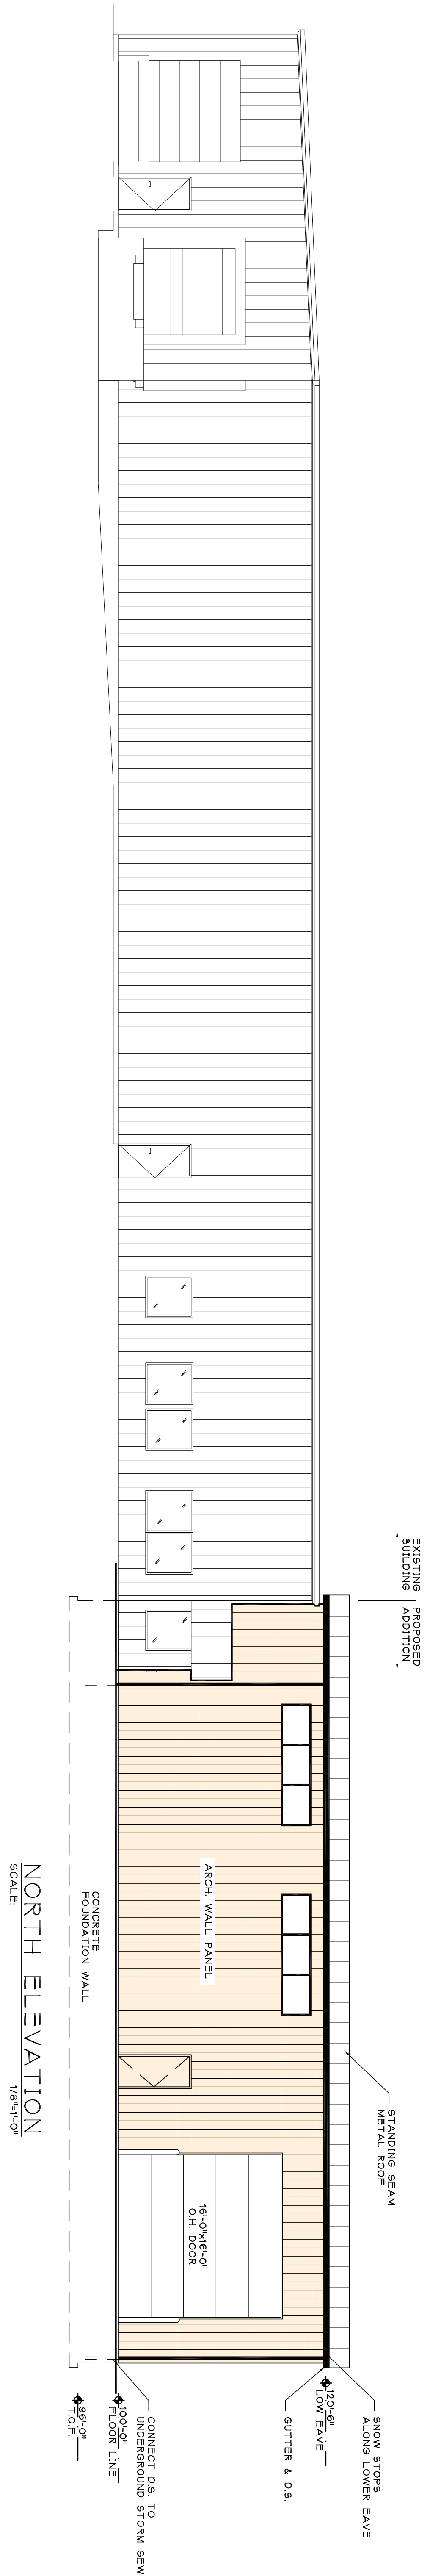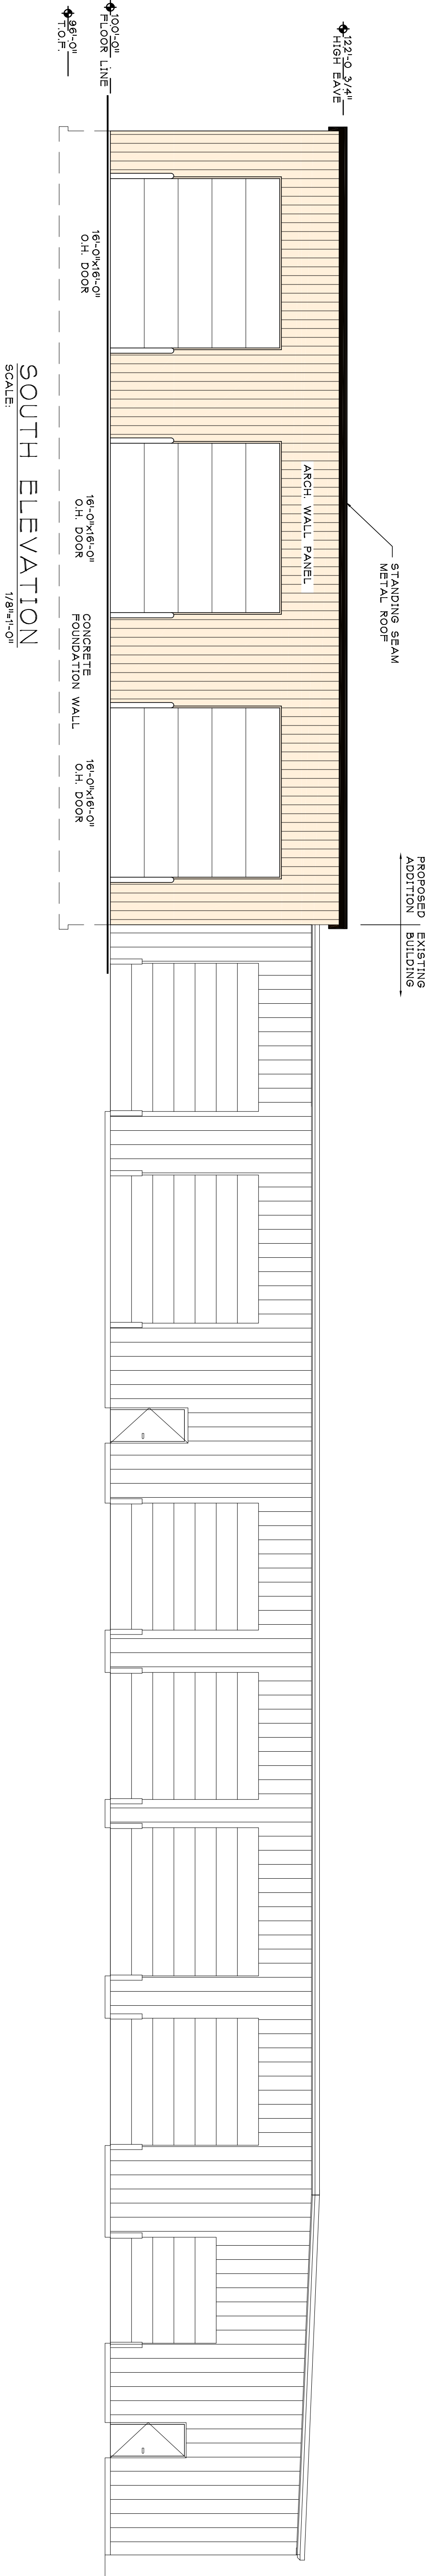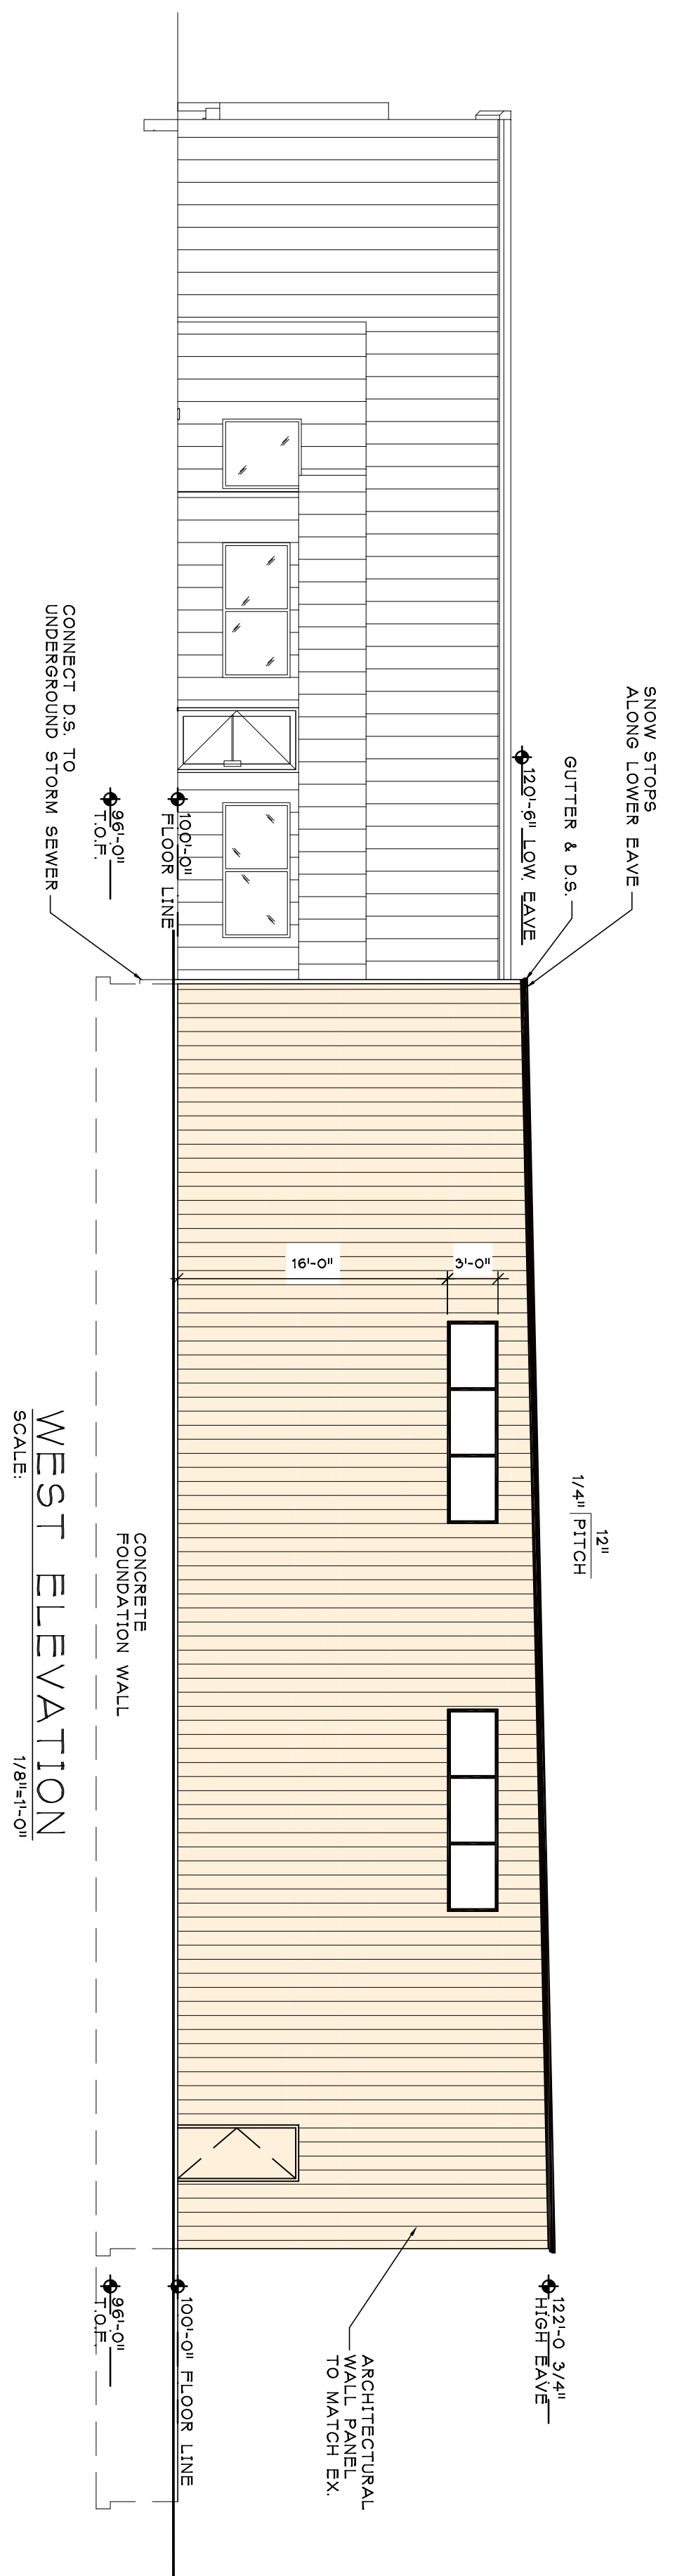

"ISSUED FOR CONSTRUCTION"