




NORTH ELEVATION

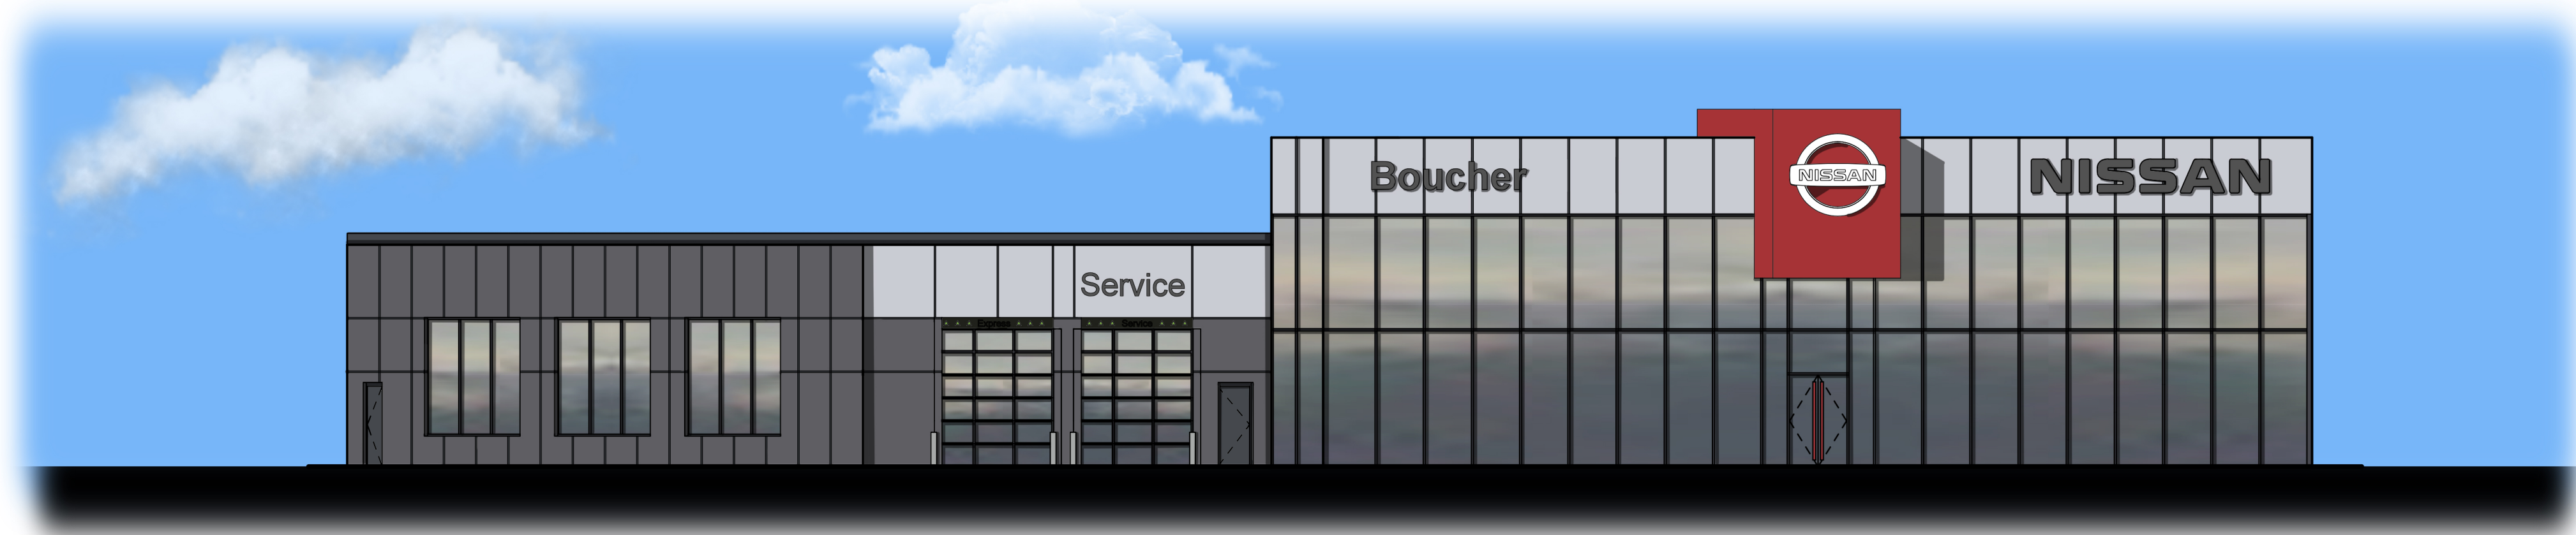

EAST ELEVATION

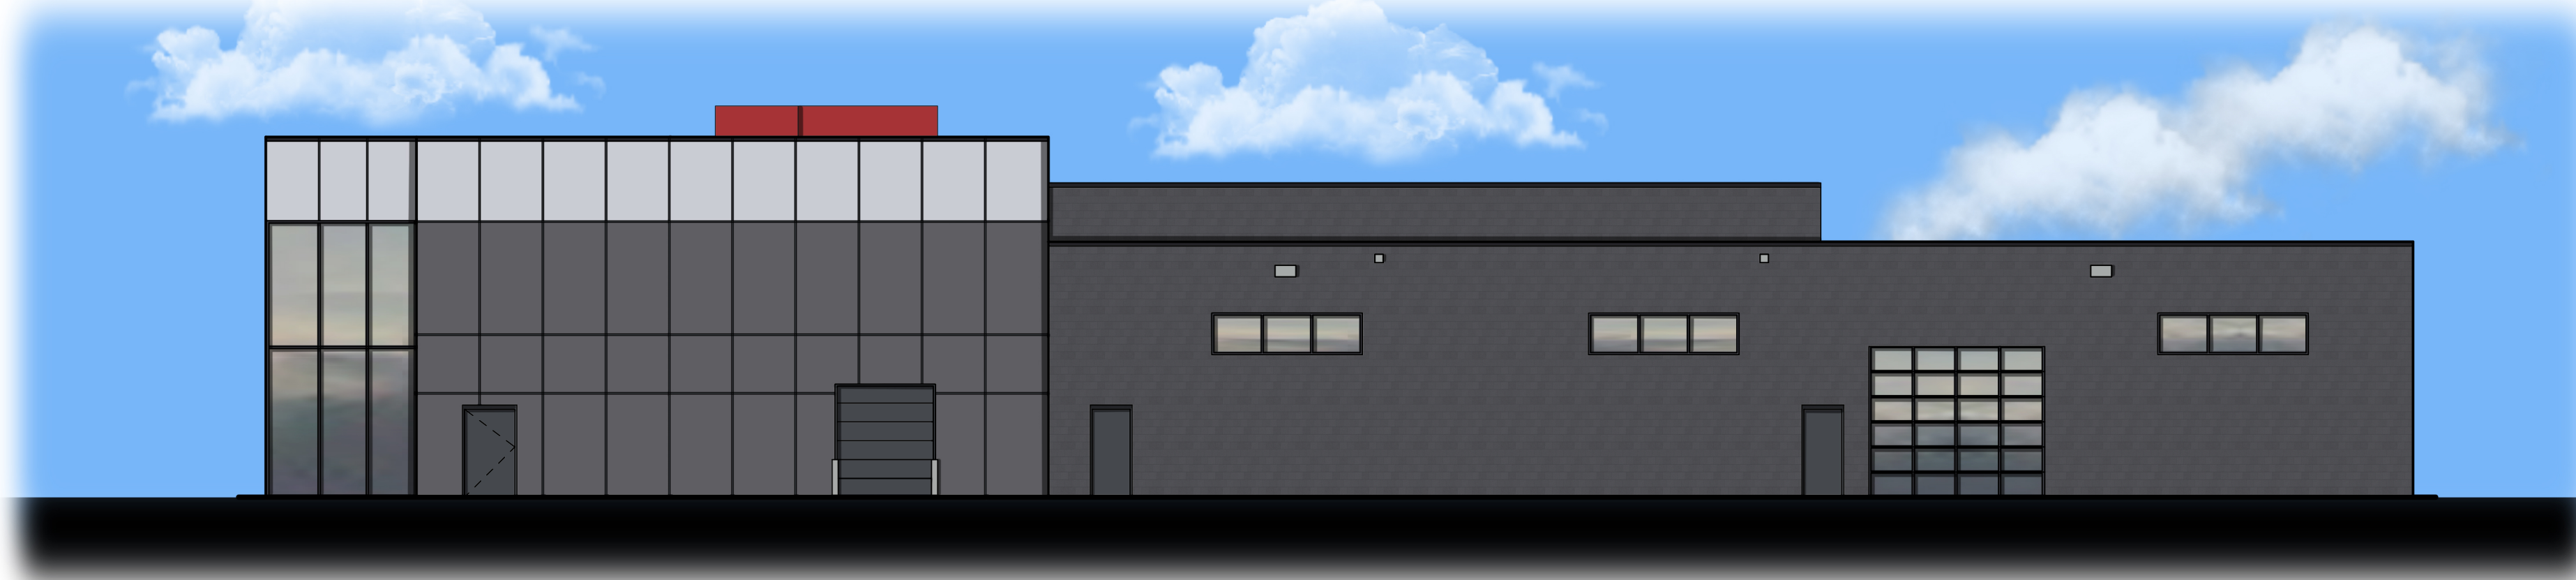


WEST ELEVATION

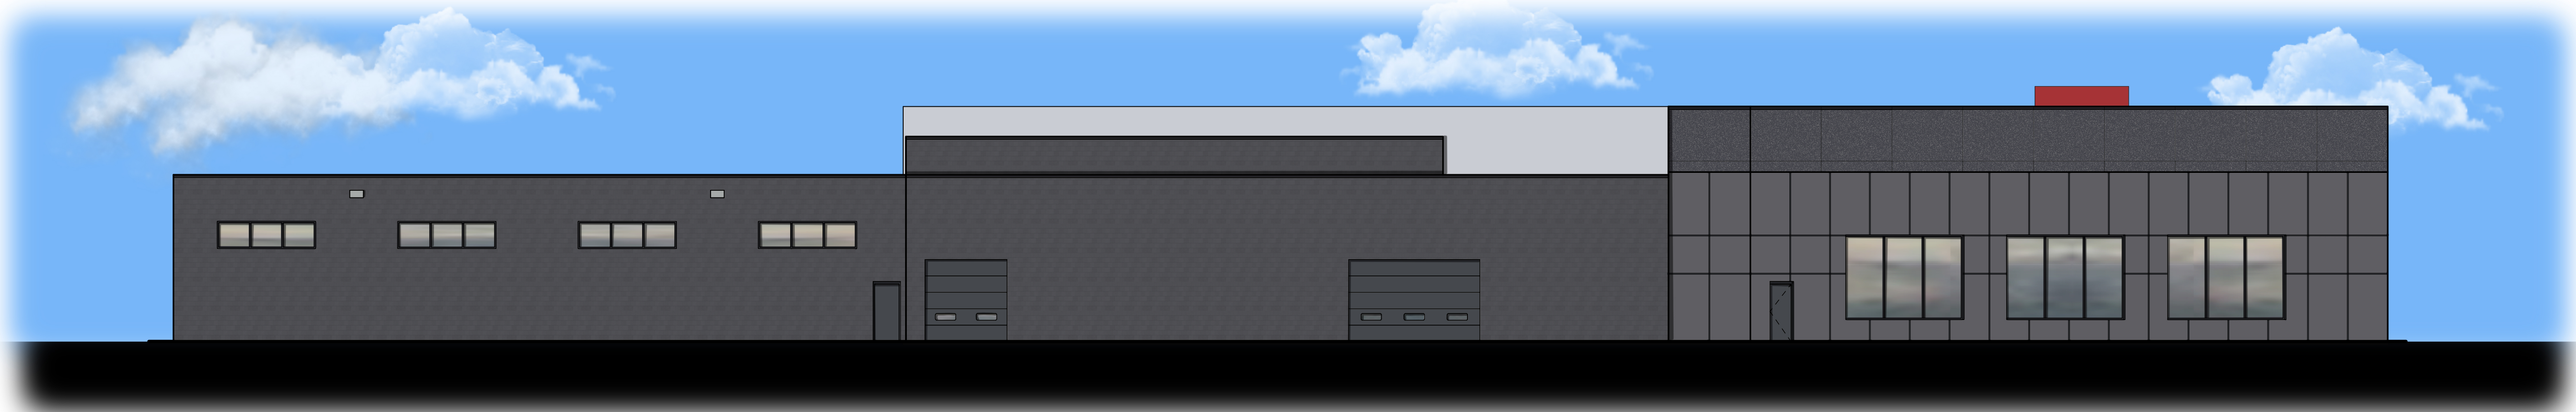

SOUTH ELEVATION

BOUCHER NISSAN WAUKESHA

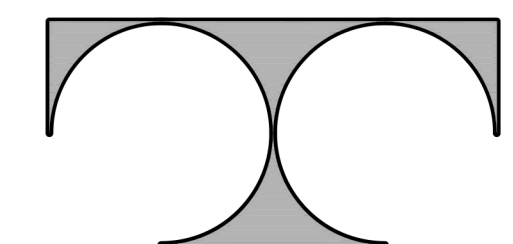

TDI ASSOCIATES, INC.  
ARCHITECTURE & PLANNING  
25217 SOUTH WIND LAKE ROAD  
WIND LAKE, WISCONSIN 53185  
PHONE 262-469-2530

JUNE 19th, 2024