


UNIT 1 PLANTING PLAN

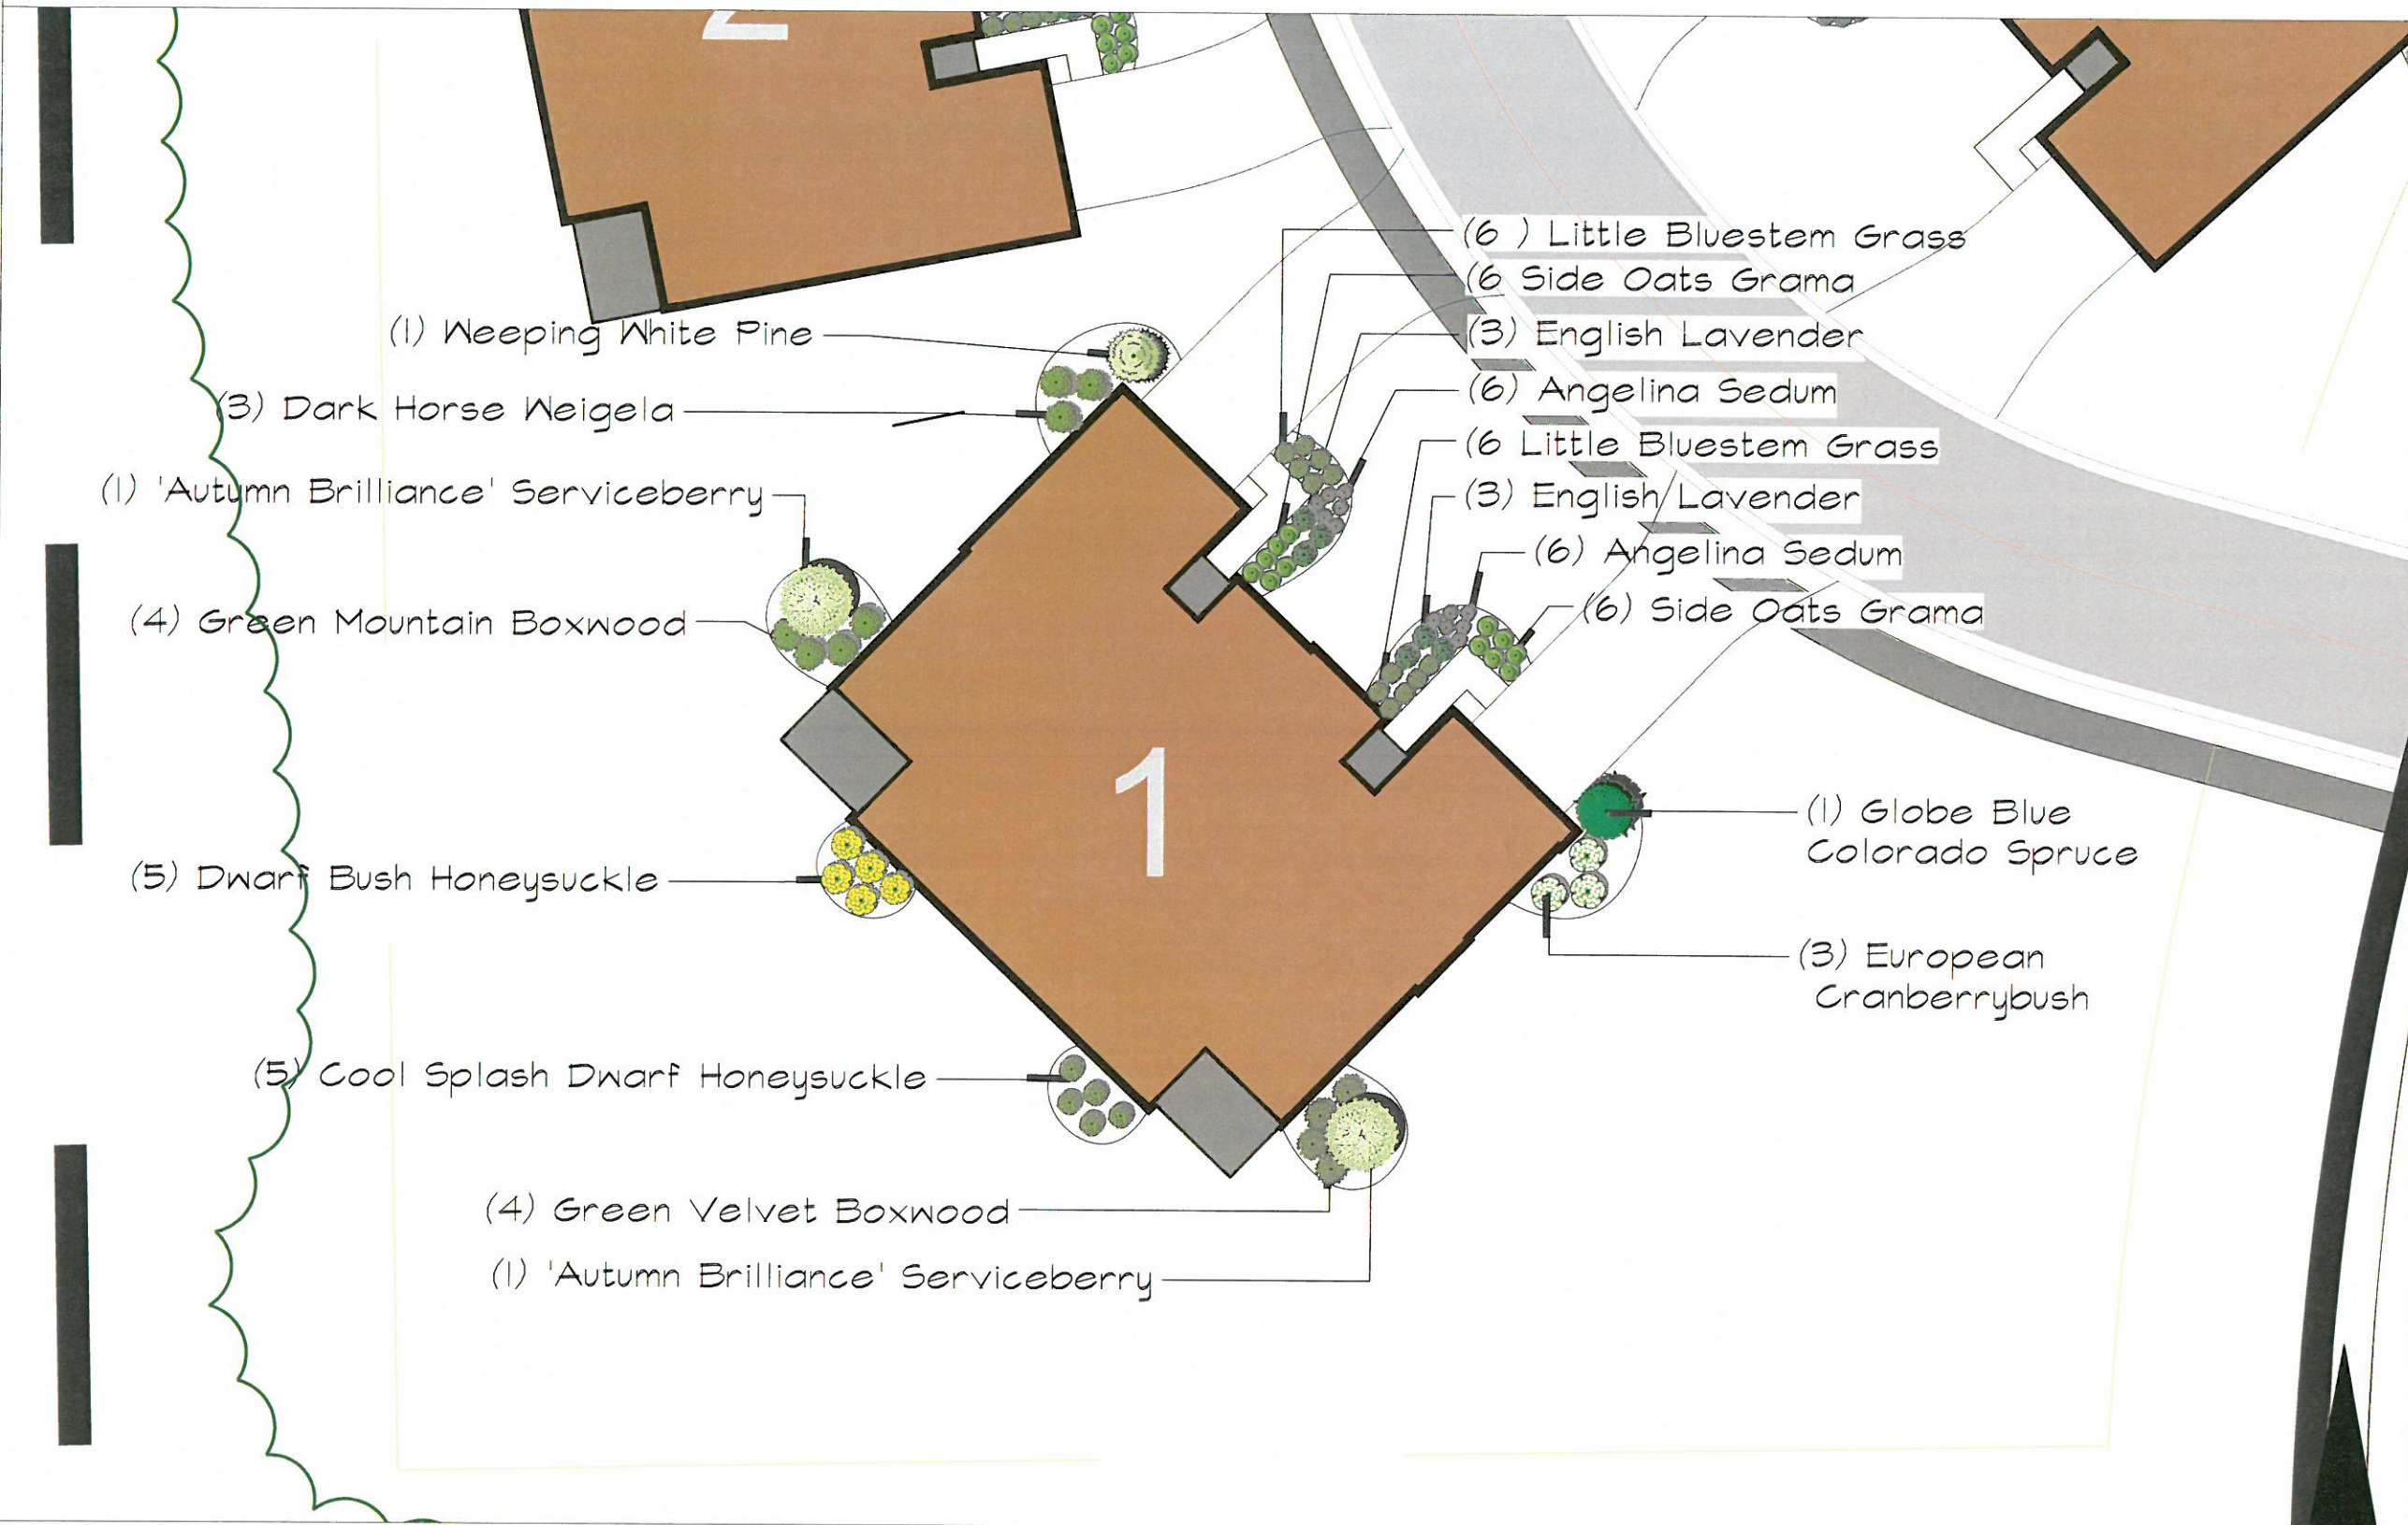

REVISIONS:

AUGUST 15 2019	
AUGUST 16 2019	
AUGUST 19 2019	
OCTOBER 28 2019	
NOVEMBER 3 2019	
NOVEMBER 7 2019	

SCALE: 1"=10'
SHEET NUMBER: L1.1


GARLAND ALLIANCE
LANDSCAPE ARCHITECTS


5707 6th Ave.
Kenosha/WI 53140
(414) 688 1041 garlandalliance@gmail.com

PROPOSED GARDEN DESIGN FOR:
PRAIRIE SONG VILLAS
CITY OF WAUKESHA
WISCONSIN



UNIT 5 PLANTING PLAN

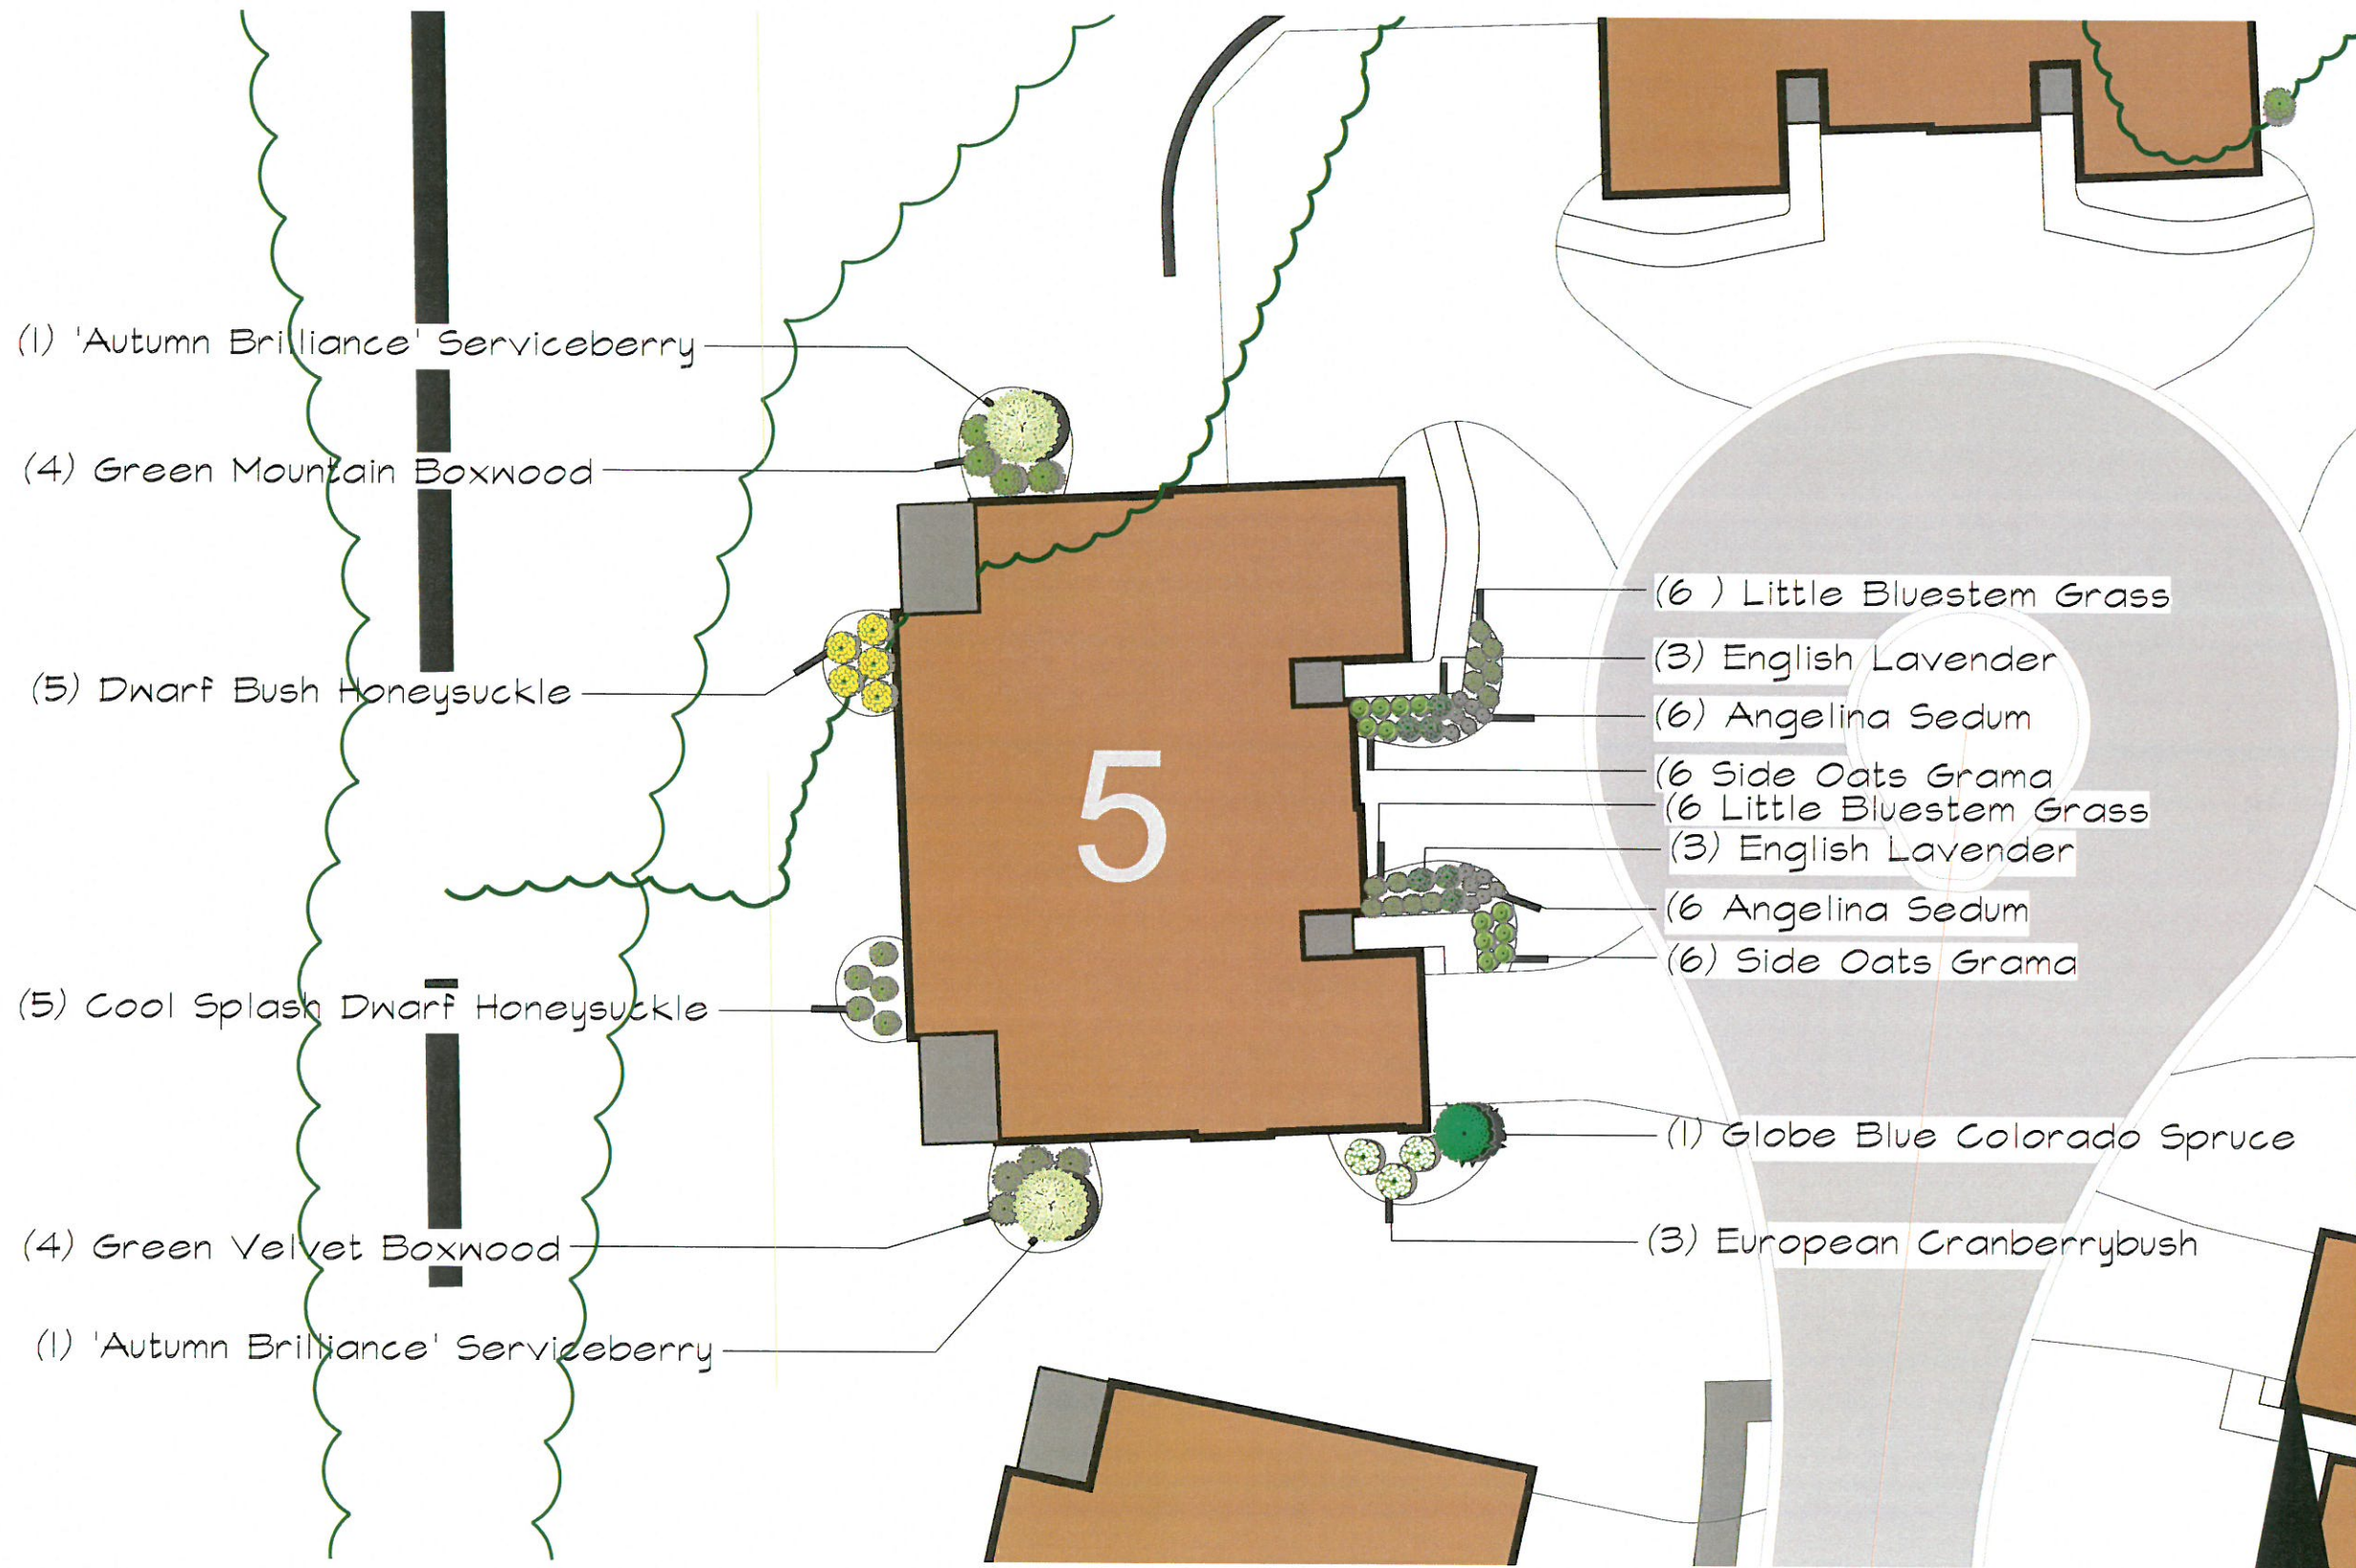




PROPOSED GARDEN DESIGN FOR:
PRAIRIE SONG VILLAS
CITY OF WAUKESHA
WISCONSIN

GARLAND ALLIANCE
 LANDSCAPE ARCHITECTS

5707 6th Ave.
 Kenosha, WI 53140
 (414) 886 1641 garlandalliance@gmail.com



REVISIONS:

AUGUST 15 2019
AUGUST 16 2019
AUGUST 19 2019
OCTOBER 28 2019
NOVEMBER 3 2019
NOVEMBER 7 2019

SCALE: 1"=10'
 SHEET NUMBER: L1.1



PROPOSED GARDEN DESIGN FOR:
PRAIRIE SONG VILLAS
CITY OF WAUKESHA
WISCONSIN

GARLAND ALLIANCE
 LANDSCAPE ARCHITECTS




5707 6th Ave.
 Kenosha/WI 53140
 (414) 688 1641 garlandalliance@gmail.com

REVISIONS:

AUGUST 15 2019
AUGUST 16 2019
AUGUST 19 2019
OCTOBER 28 2019
NOVEMBER 3 2019
NOVEMBER 7 2019

SCALE: 1"=10'

SHEET NUMBER: L1.1

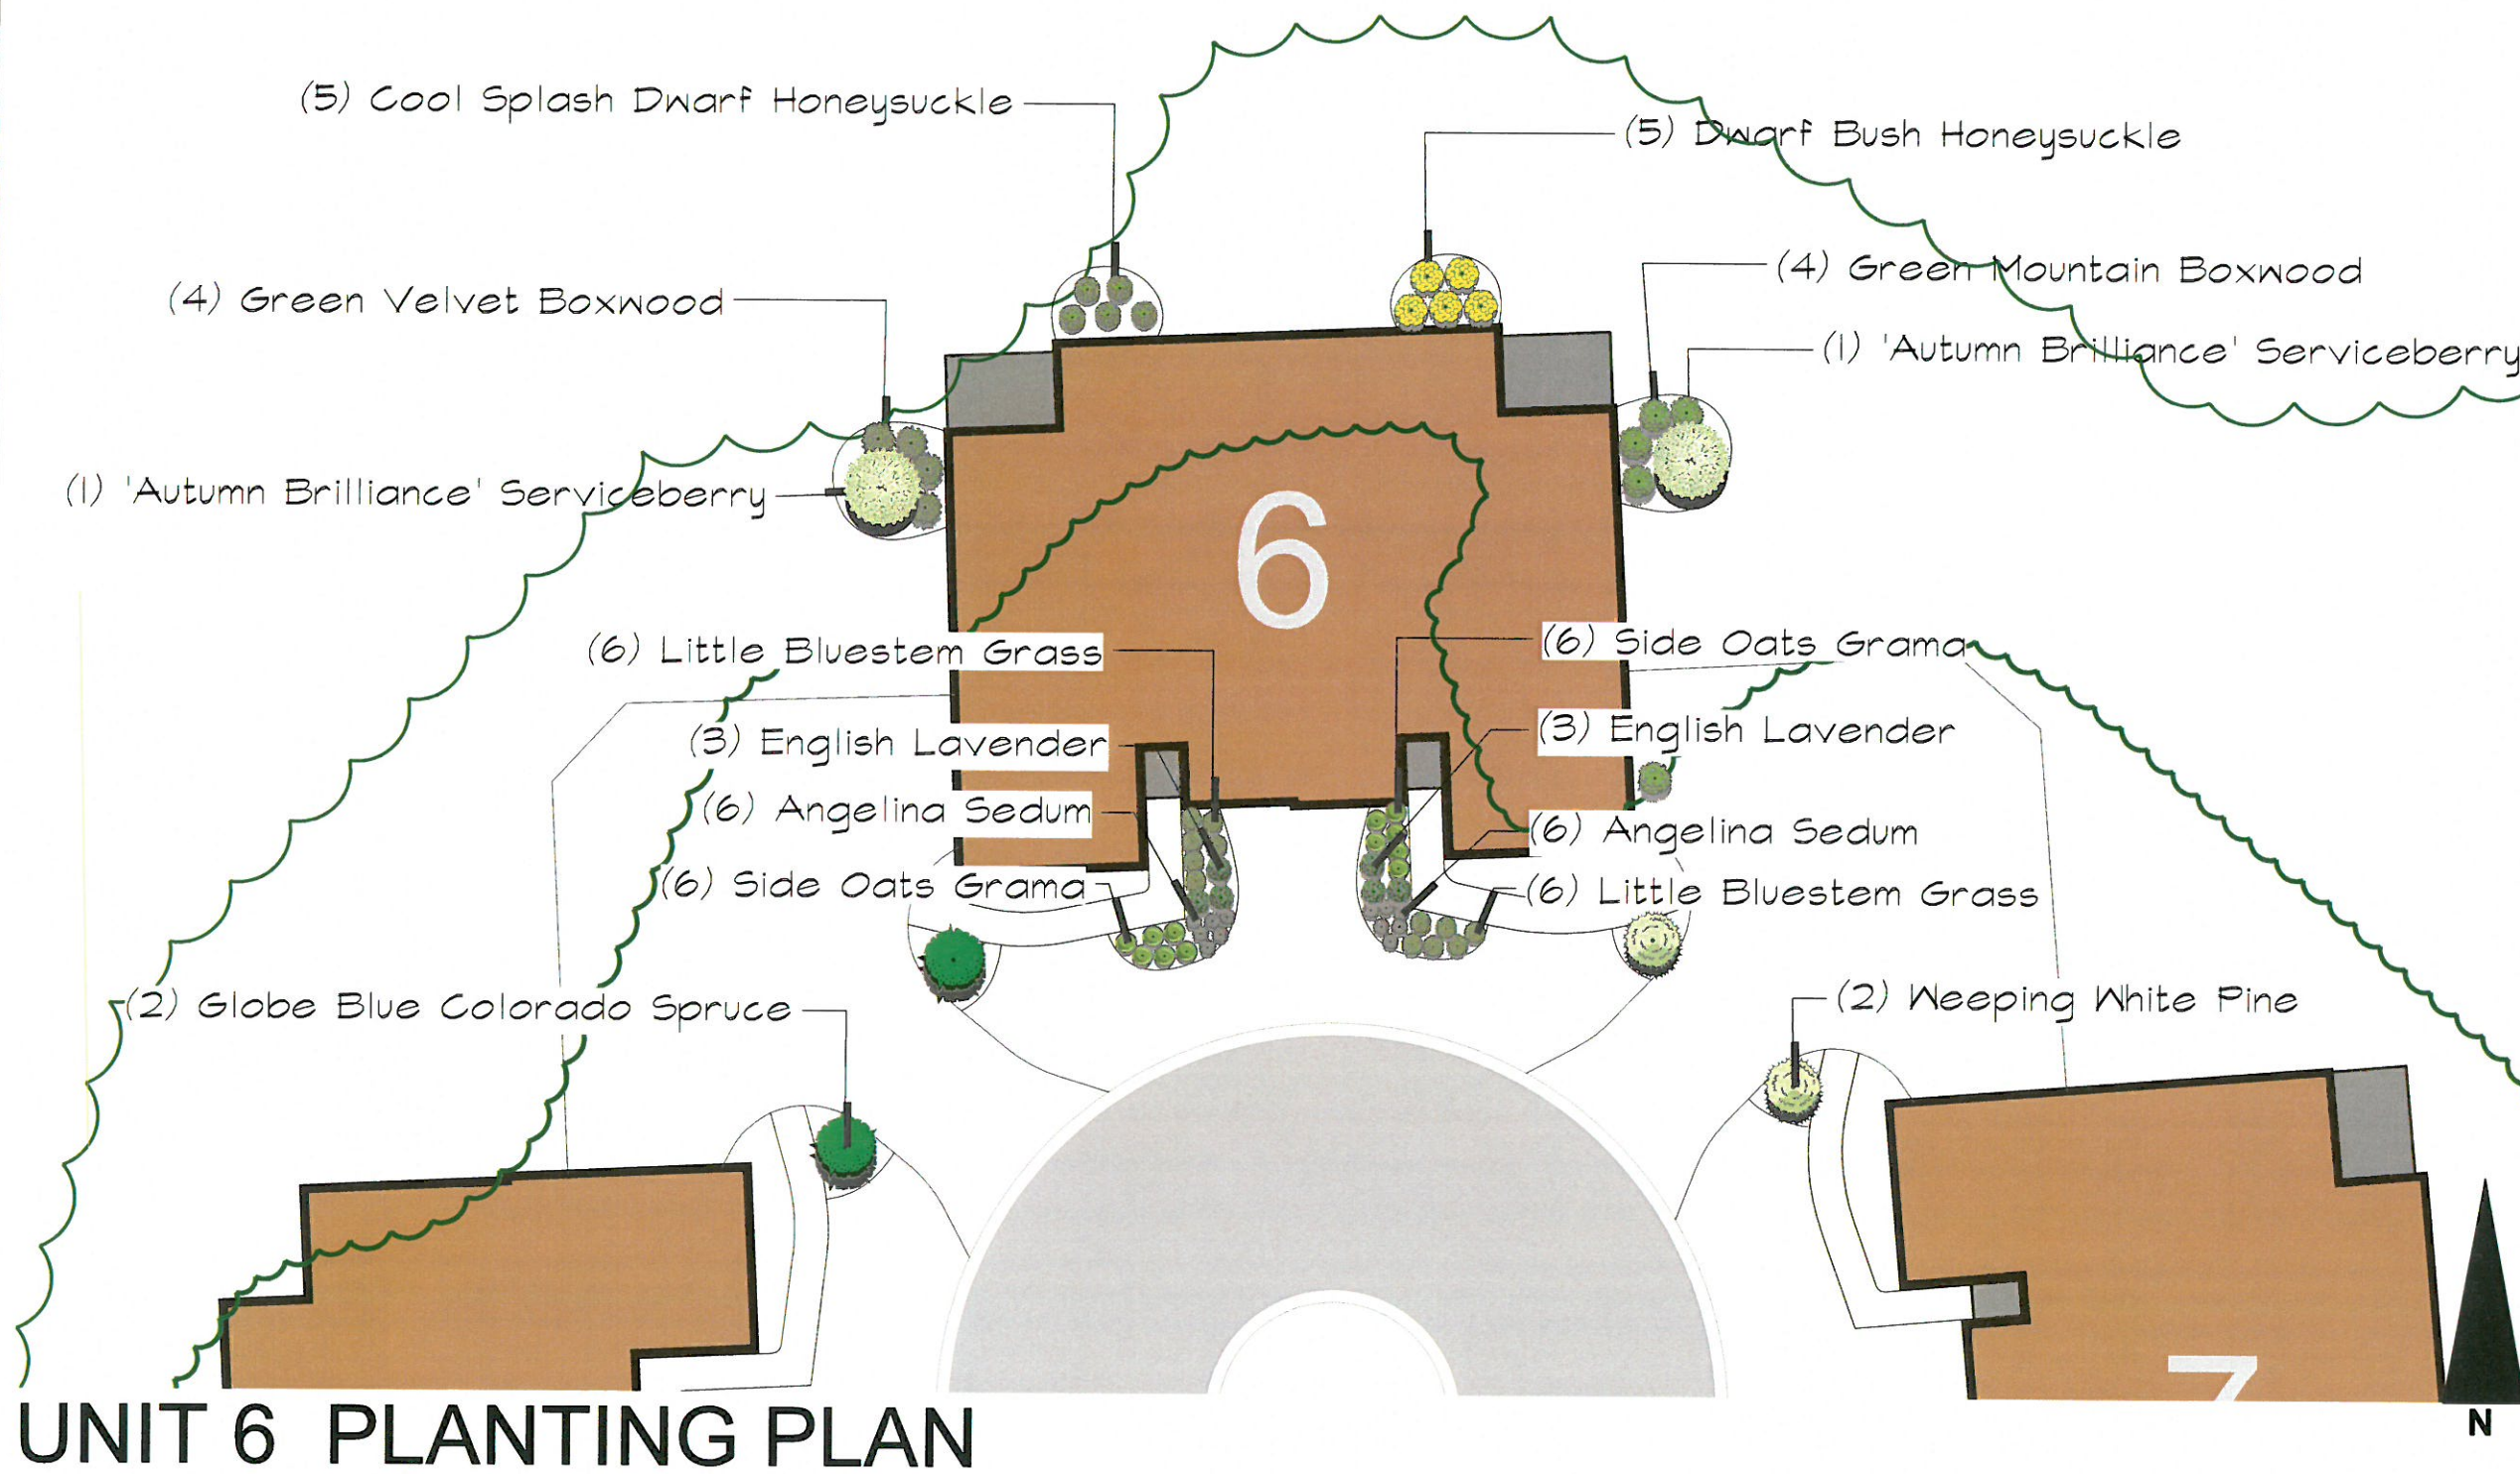

UNIT 6 PLANTING PLAN