





19035 W. CAPITOL DR.  
 BROOKFIELD, WI 53045  
 PHONE: (262) 790-1480  
 FAX: (262) 790-1481  
 EMAIL: info@trioeng.com

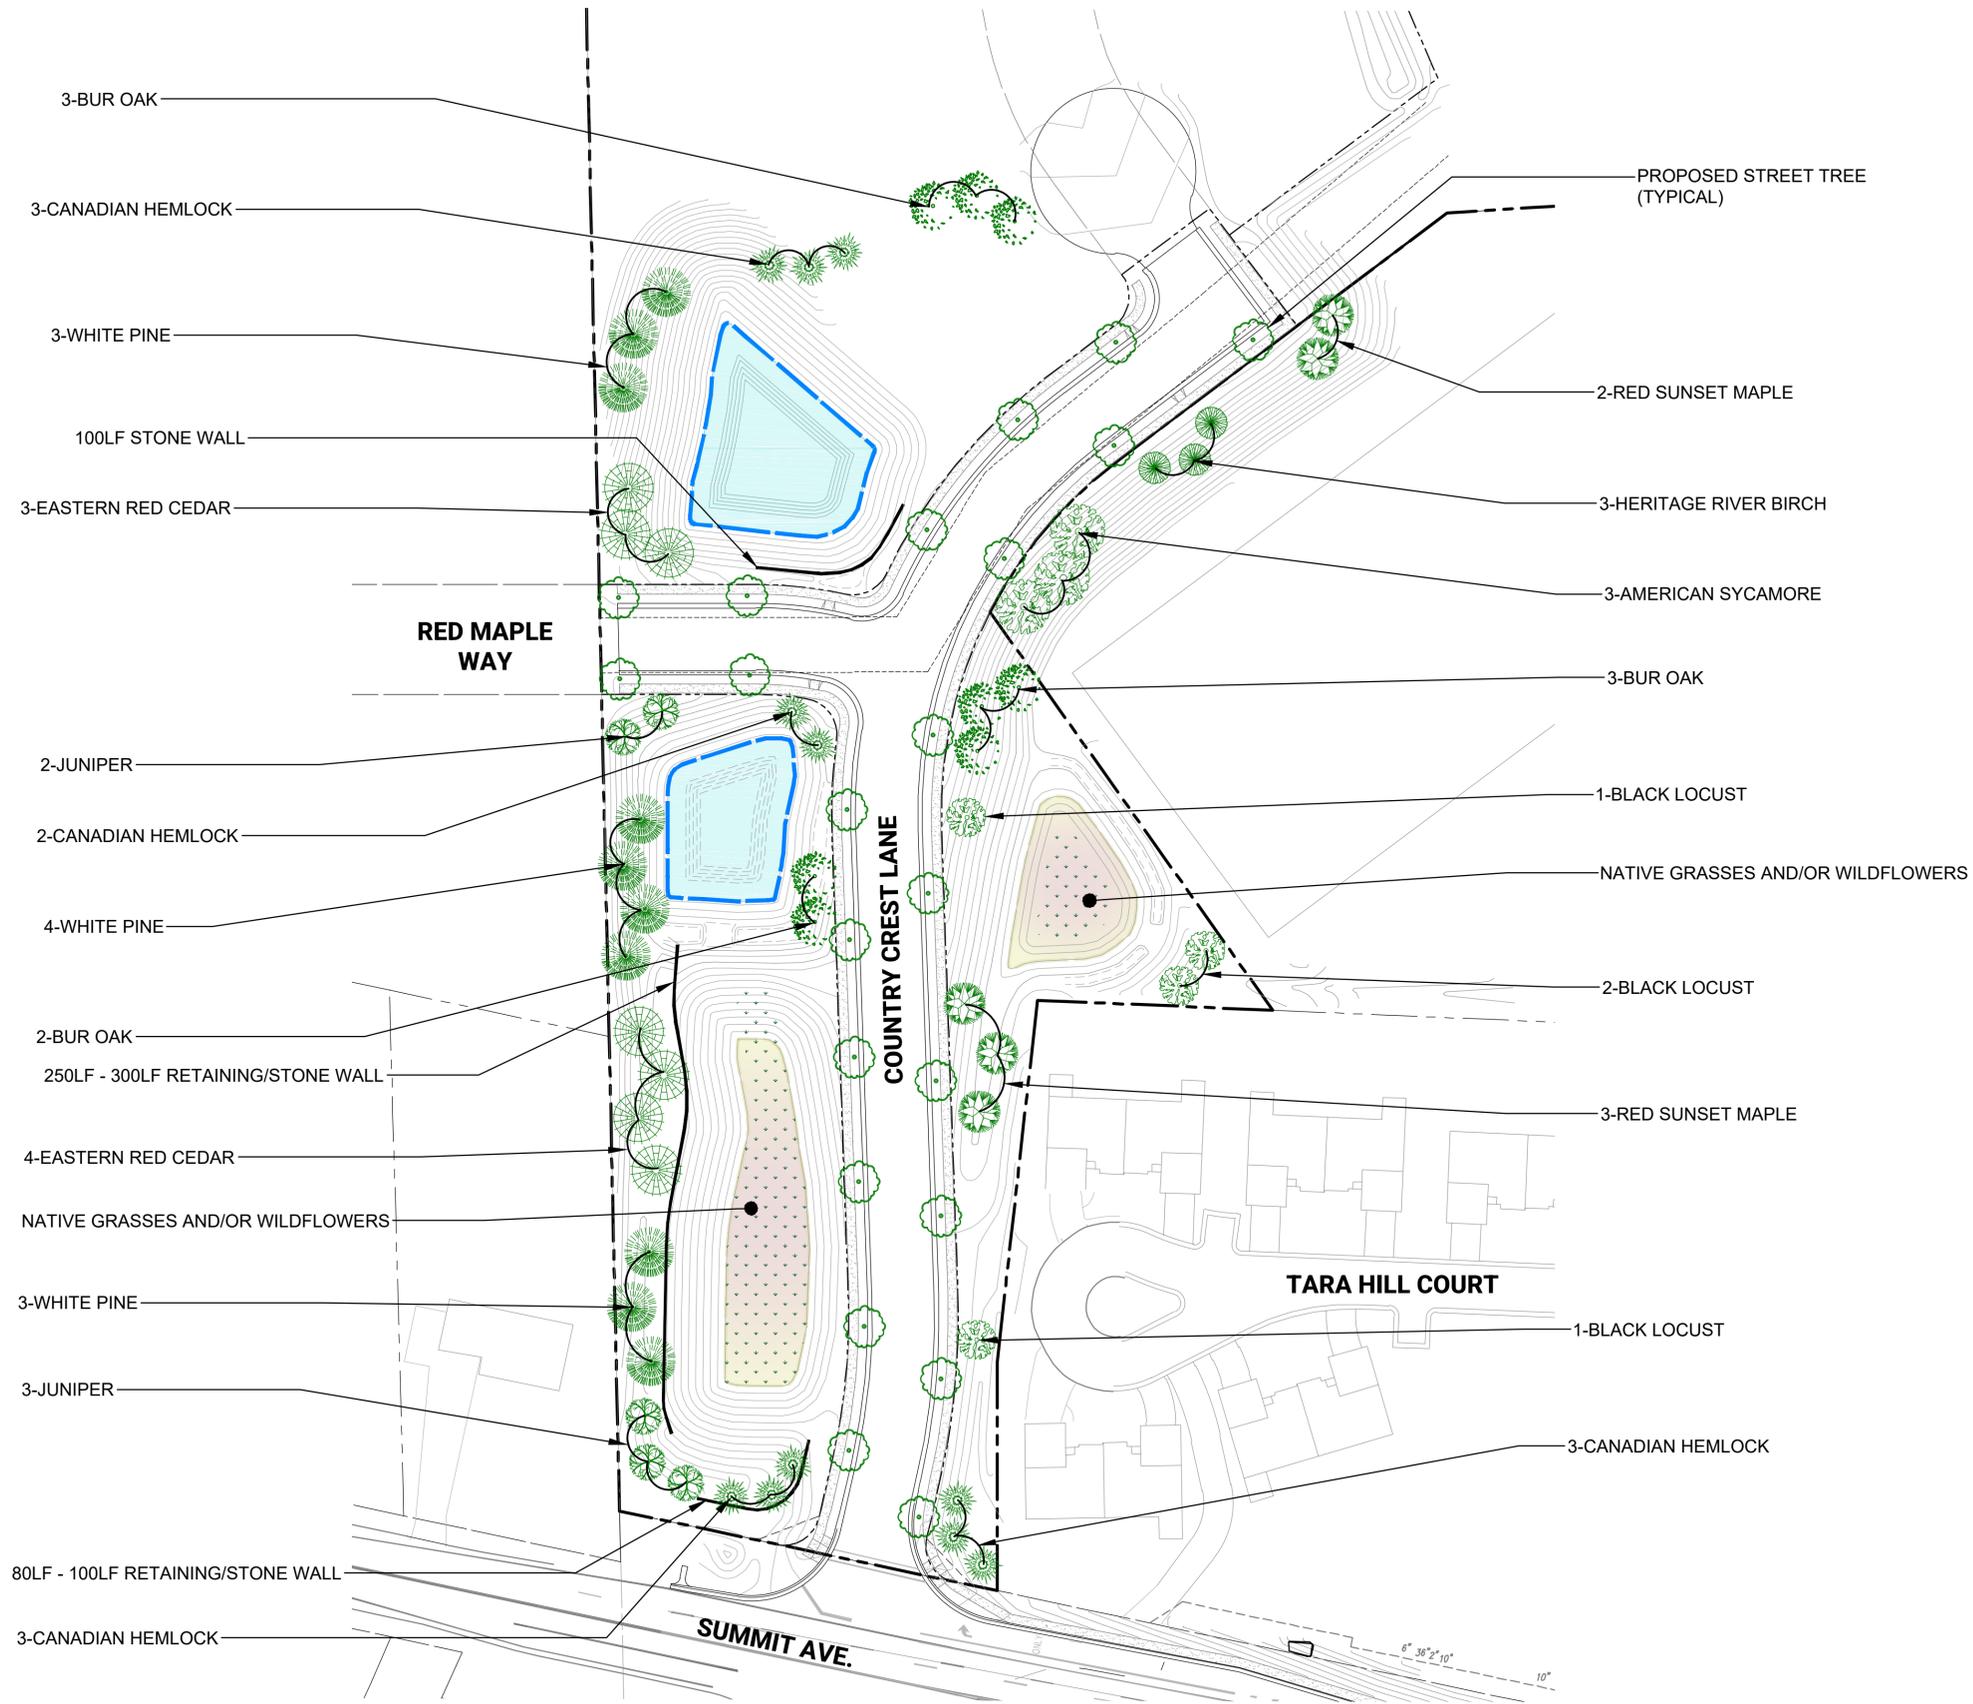

- PROPOSED STREET TREES**
- Owner to work with City Forester on final selection and installation.
  - Desired species are to exclude Norway Maple & Silver Maple variants.
  - Examples include:
    - Espresso Kentucky Coffeetree
    - Swamp White Oak
    - Green Mountain Sugar Maple
    - Prairie Pride Hackberry

| PLANT SCHEDULE       |               |
|----------------------|---------------|
| DESCRIPTION          | SPECIES TOTAL |
| EASTERN RED CEDAR    | 7             |
| CANADIAN HEMLOCK     | 11            |
| WHITE PINE           | 10            |
| JUNIPER              | 5             |
| BLACK LOCUST         | 4             |
| BUR OAK              | 8             |
| HERITAGE RIVER BIRCH | 3             |
| RED SUNSET MAPLE     | 5             |
| AMERICAN SYCAMORE    | 3             |

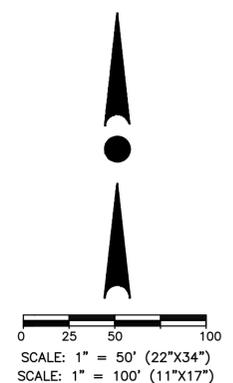

# PRELIMINARY LANDSCAPE PLAN

H:\C800\889\05006-01\CONSTRUCTION\_PLANS\PUBLIC\_ROADS\MEADOWBROOK\_PUBLIC\_ROAD\_PLANS\_LNDSCP\_22X34.DWG