



1 Building Section  
3/16\"/>

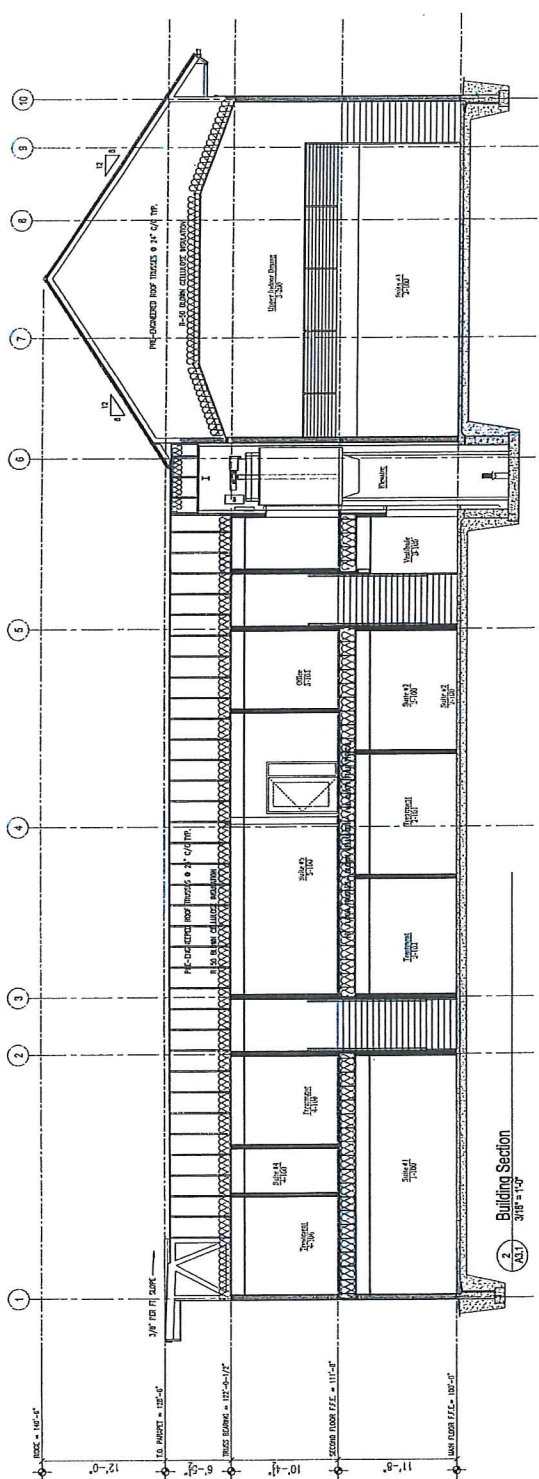


2 Building Section  
3/16\"/>

NO.	REV.	DATE


GREGORY M. CASHMAN, AIA

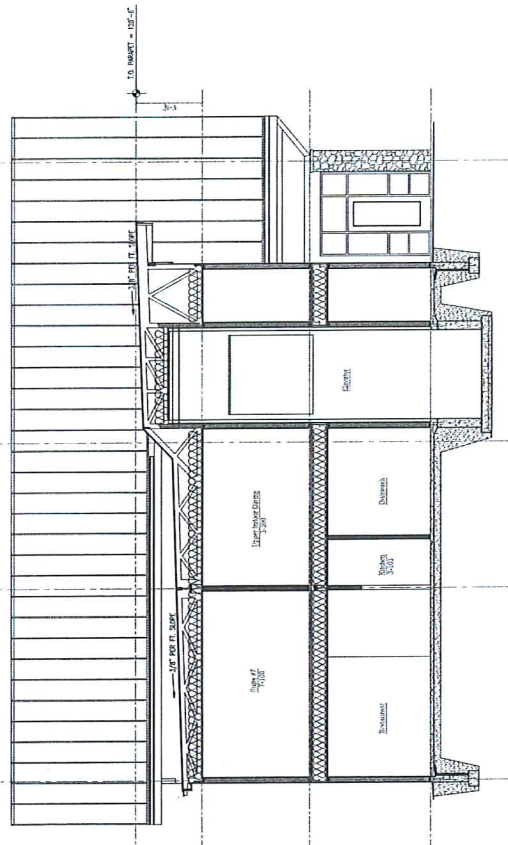


1 Building Section  
3/16" = 1'-0"

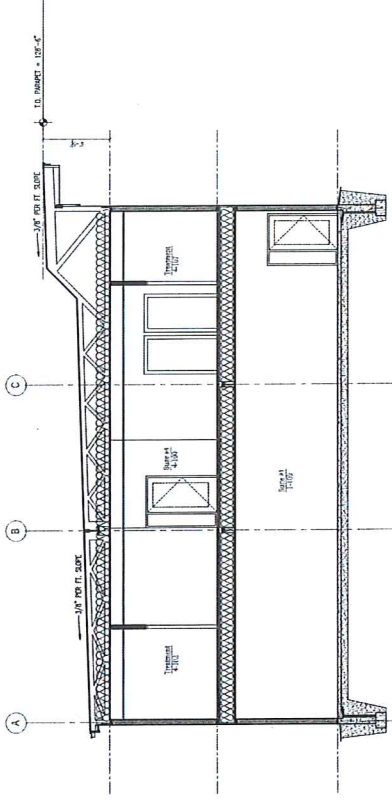

2 Building Section  
3/16" = 1'-0"

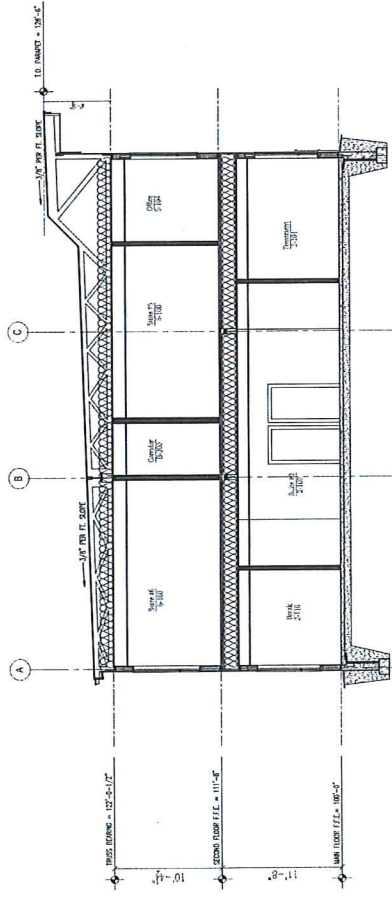


3 Building Section  
3/16" = 1'-0"

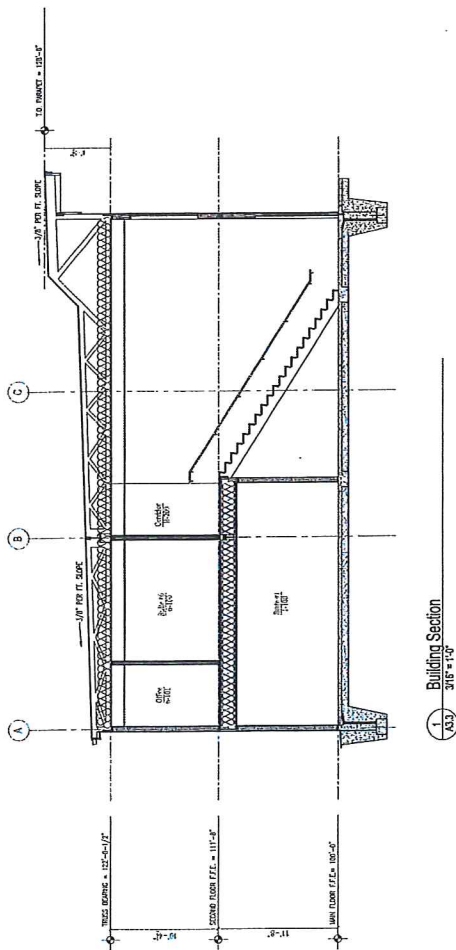

NO.	REV.	DESCRIPTION

Gregory M. Cashman, AIA

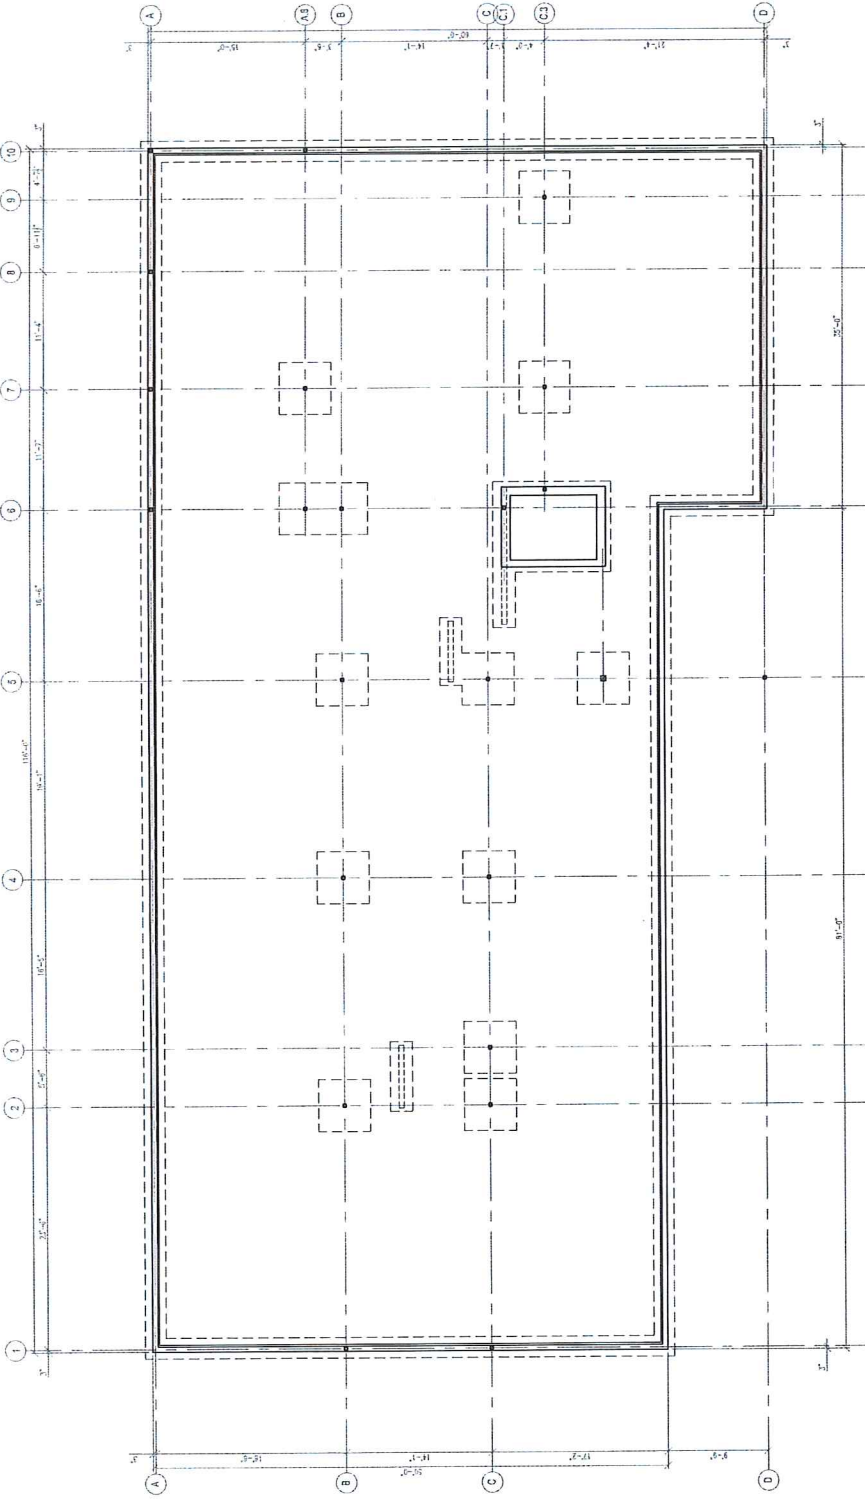

1 Foundation Plan  
S1.0 3/16" = 1'-0"



S2.0

Second Floor Framing


Harvest Square

2205 Silvermail Road  
Pewaukee, WI 53072  
DATE: Jun 13, 2019

PROJECT OWNER:  
2205 Silvermail Road  
Pewaukee, WI 53072

CASHMAN ASSOCIATES, INC.  
PROJECT TITLE


PH: (608) 237-7443 FAX: (608) 237-7444  
6234 Parkway Drive Sun Prairie, WI 53590  
Gregory M. Cashman, AIA

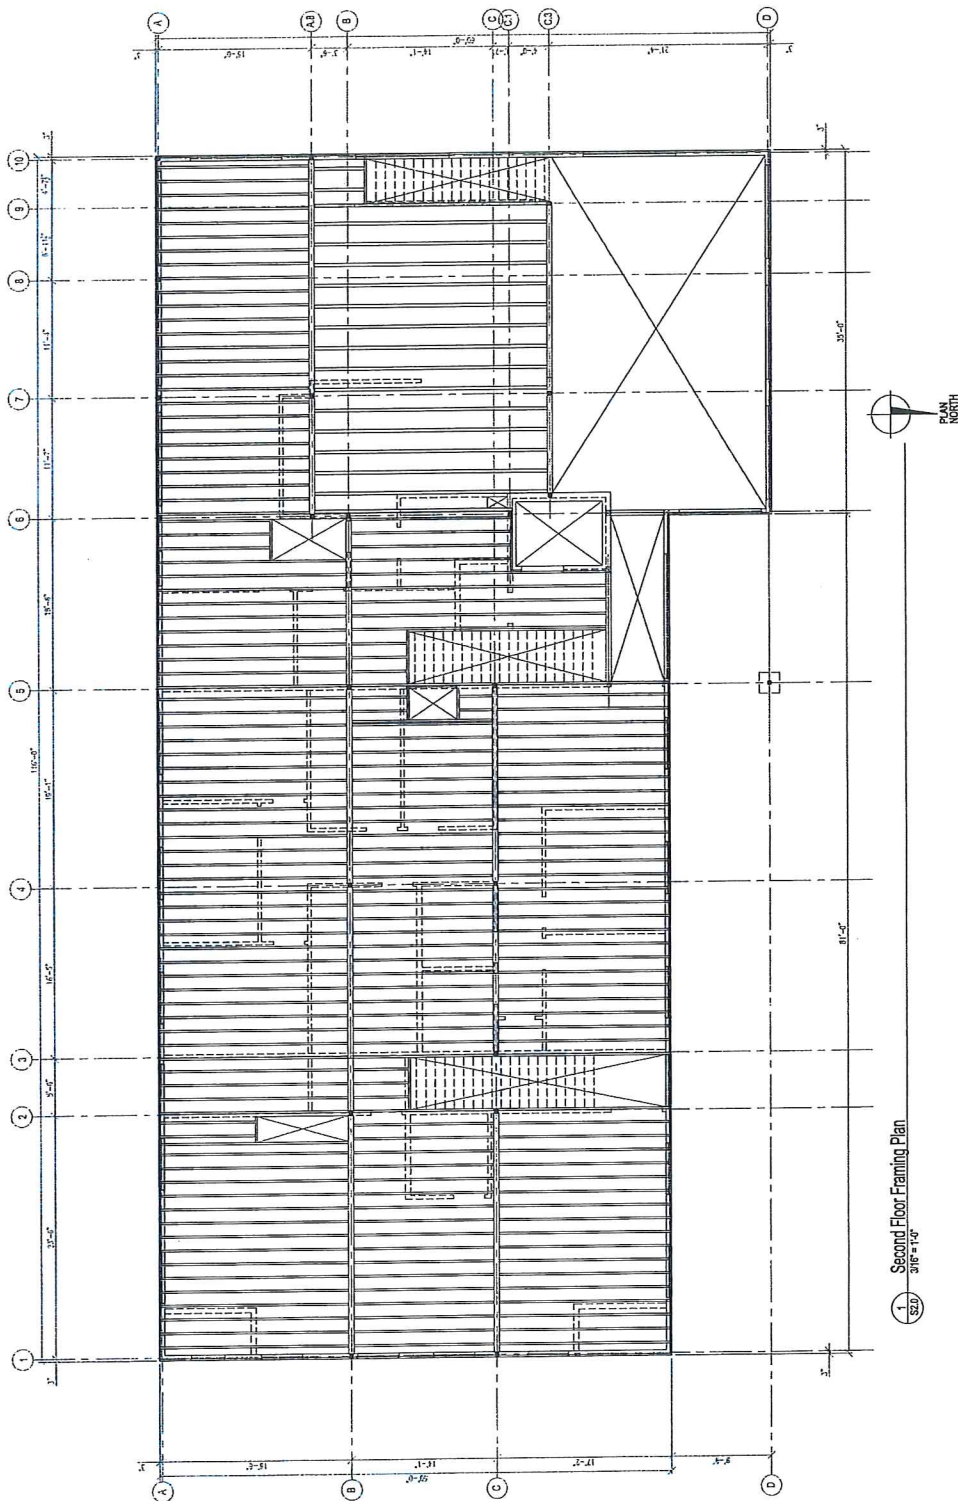

1 Second Floor Framing Plan  
3/16"=1'-0"



NO.	DATE	REVISIONS

Gregory M. Cashman, AIA

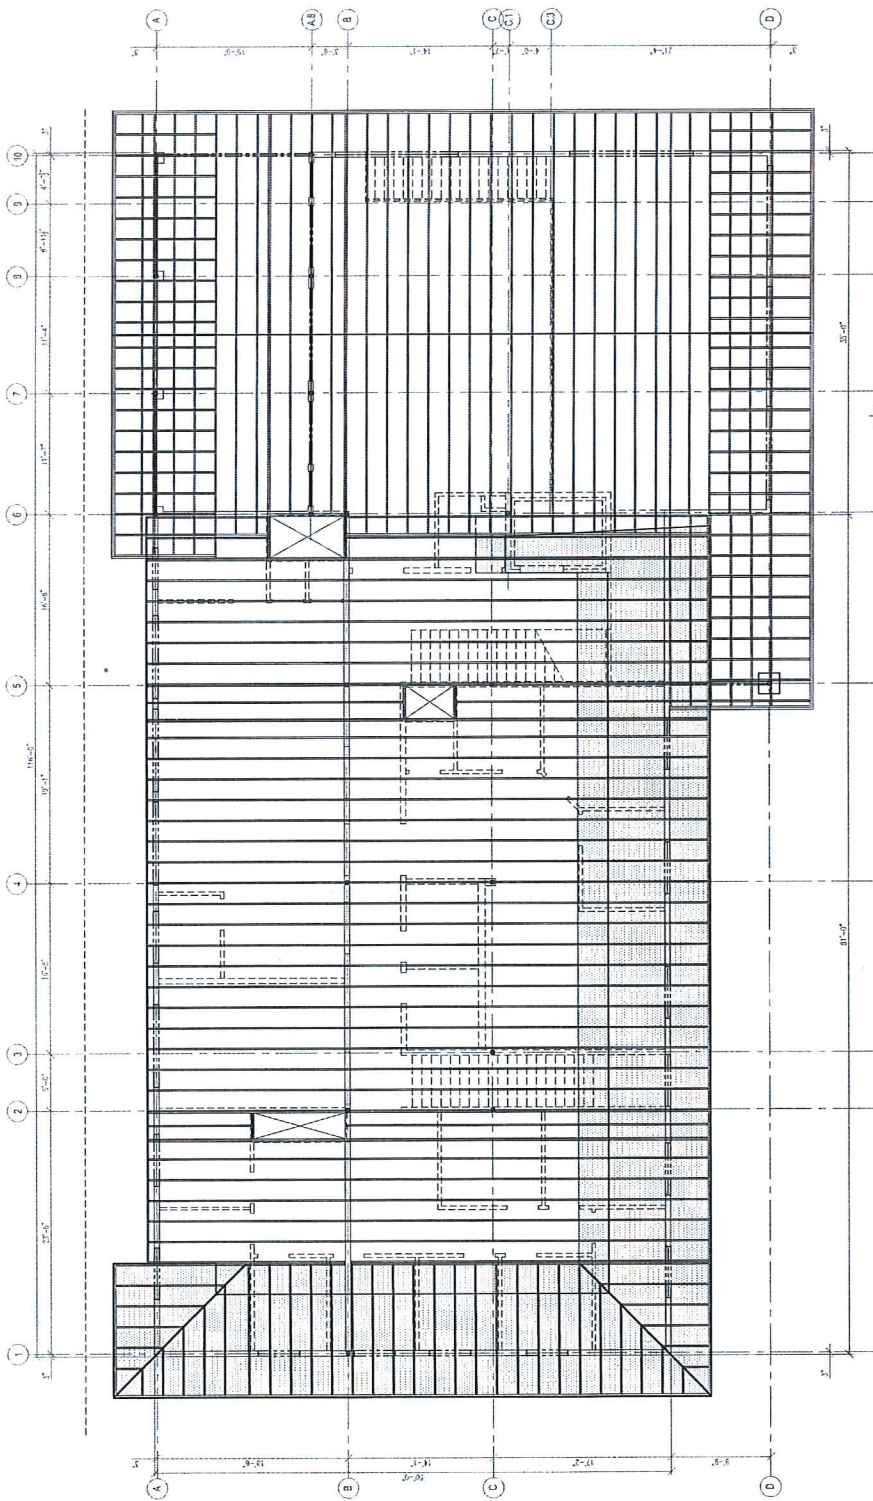

Roof Framing Plan  
3/16" = 1'-0"



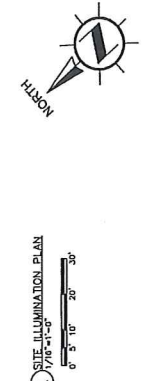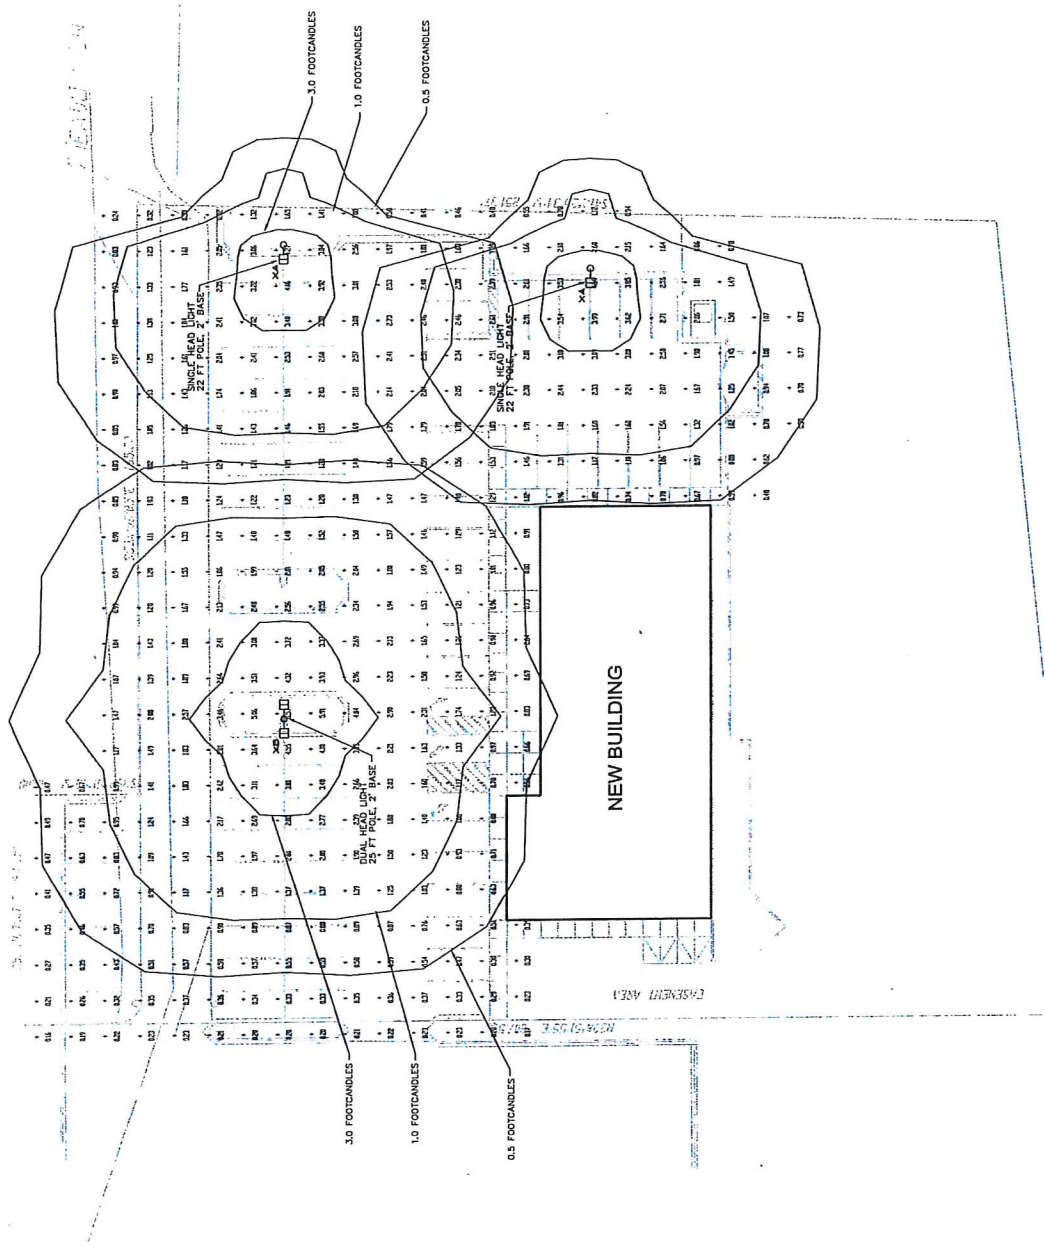

DATE: 6/20/2019 2:28:24 PM  
 PROJECT: Harvest Square  
 SHEET: SI1.0  
 SCALE: 1/8" = 1'-0"

ITEM	DESCRIPTION	QUANTITY	UNIT	MARKING
1	22 FT POLE 2 FT BASE	2		
2	25 FT POLE 2 FT BASE	1		

ITEM	DESCRIPTION	QUANTITY	UNIT	MARKING
1	22 FT POLE 2 FT BASE	2		
2	25 FT POLE 2 FT BASE	1		







