

**THE CABINETREE**  
 DESIGN • REMODEL • BUILD

595 JANACEK ROAD  
 BROOKFIELD, WISCONSIN 53045  
 TEL: 262-785-0225  
 www.thecabinetree.com

**MADER RESIDENCE**

1516 DAVID LN.  
 WAUKESHA WI 53189

**FINAL PLANS**

DESIGNER: CHRIS

DRAWN BY: CH

APPROVED BY:


SCALE: 1/2" = 1'0"

ISSUANCE / REVISIONS:

21.FEB.2024

PAGE NUMBER:


**1 / 2**

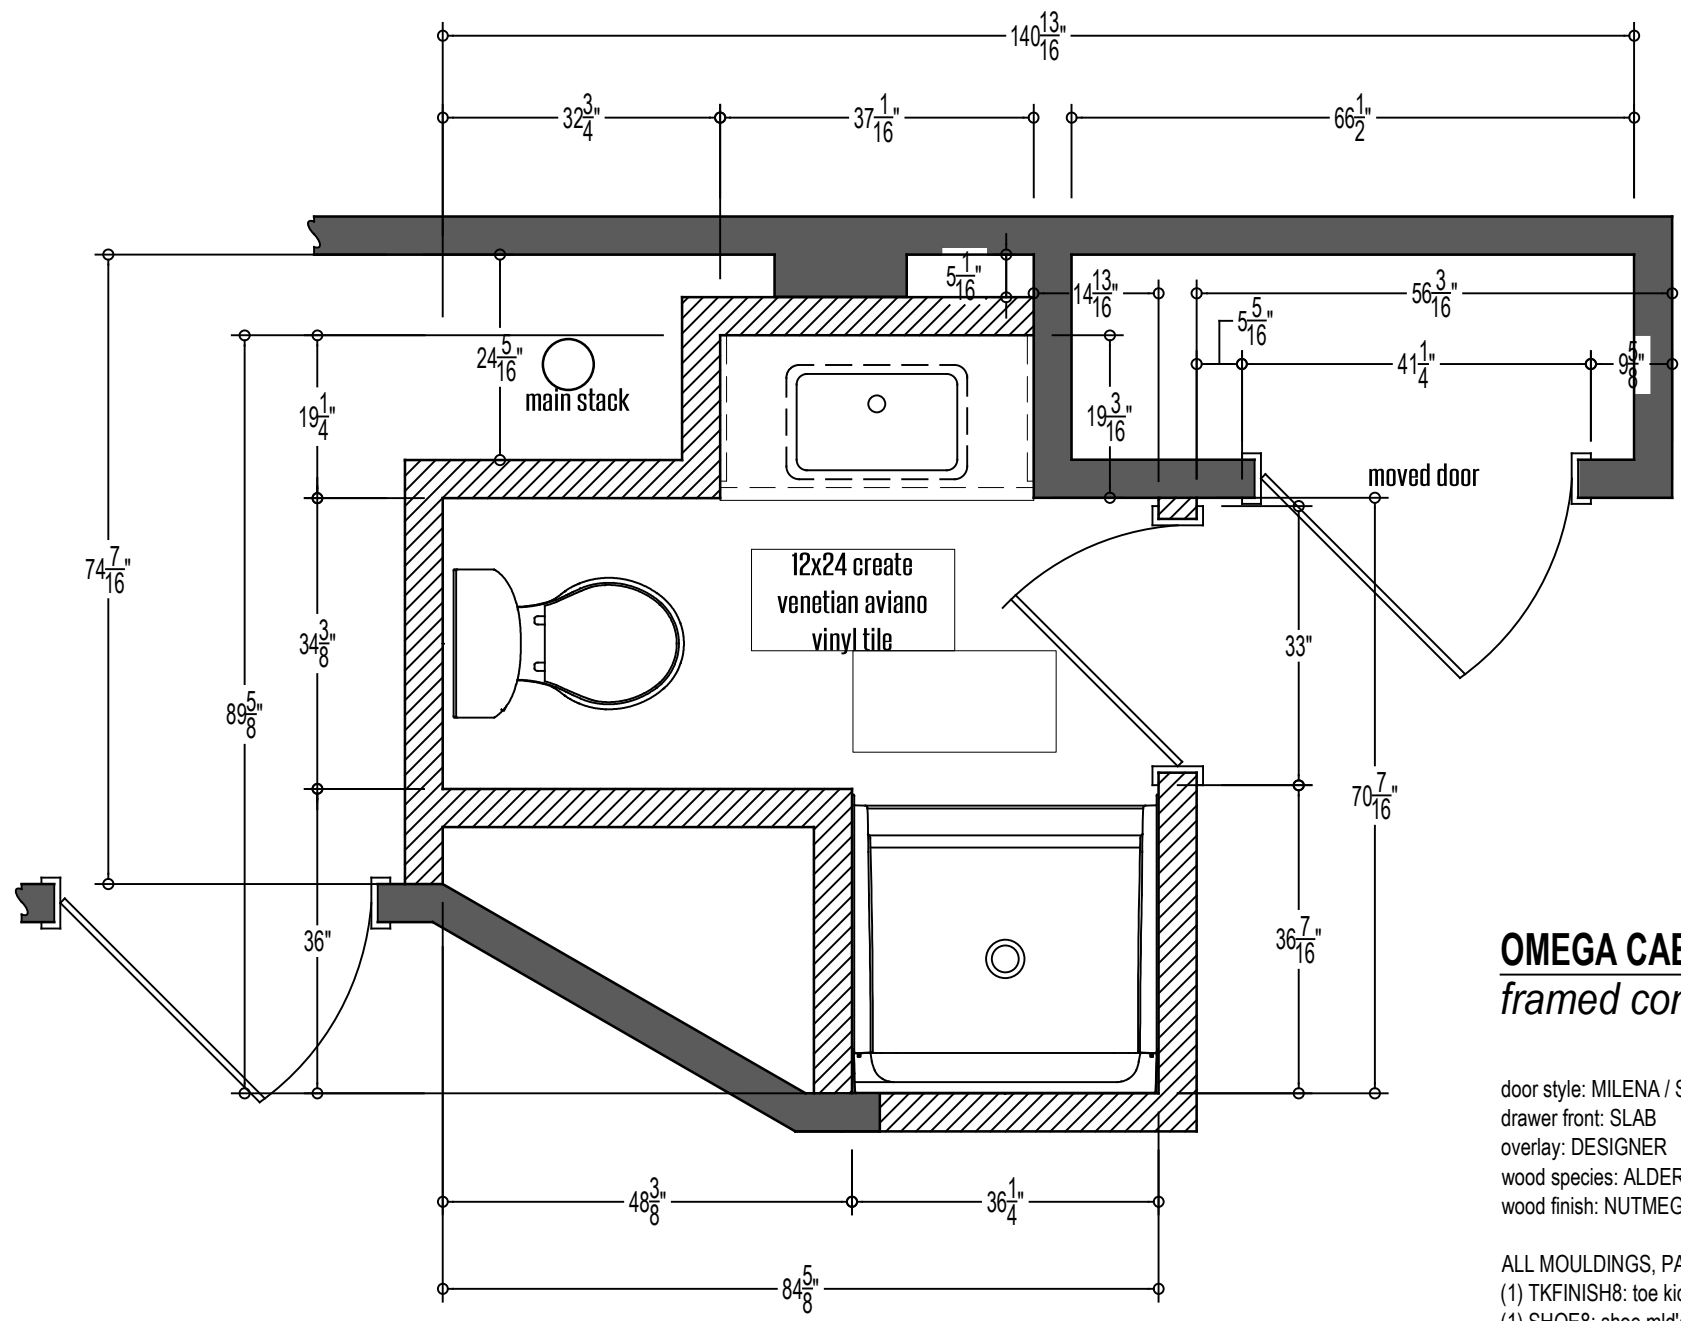

**OMEGA CABINETRY**  
*framed construction*

door style: MILENA / S  
 drawer front: SLAB  
 overlay: DESIGNER  
 wood species: ALDER  
 wood finish: NUTMEG

ALL MOULDINGS, PANELS, & FILLERS  
 (1) TKFINISH8: toe kick mld'g  
 (1) SHOE8: shoe mld'g

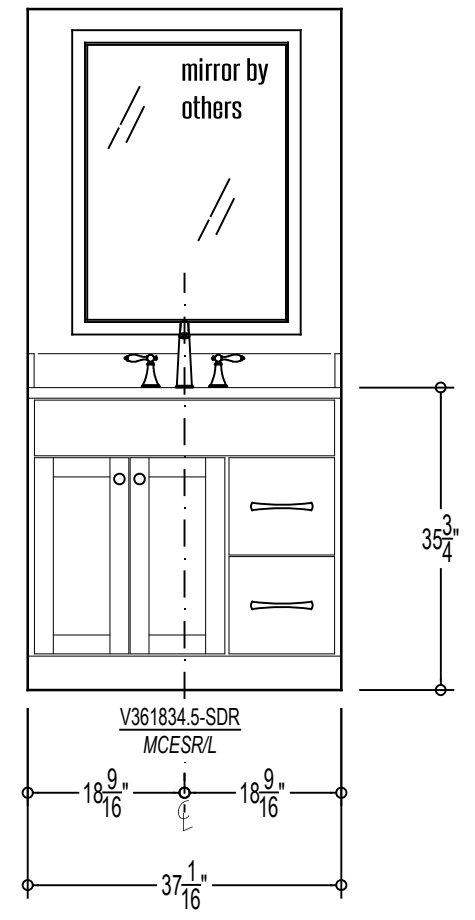

**VANITY ELEVATION**  
SCALE 1/2"=1'-0"

**THE CABINETREE**  
DESIGN • REMODEL • BUILD

595 JANACEK ROAD  
 BROOKFIELD, WISCONSIN 53045  
 TEL: 262-785-0225  
 www.thecabinetree.com

**MADER RESIDENCE**

1516 DAVID LN.  
 WAUKESHA WI 53189

**FINAL PLANS**

DESIGNER: CHRIS

DRAWN BY: CH

APPROVED BY:

SCALE: 1/2" = 1'-0"

ISSUANCE / REVISIONS:  
 21.FEB.2024

PAGE NUMBER: