




PROPOSED SOUTH ELEVATION



PROPOSED EAST ELEVATION



PROPOSED WEST ELEVATION

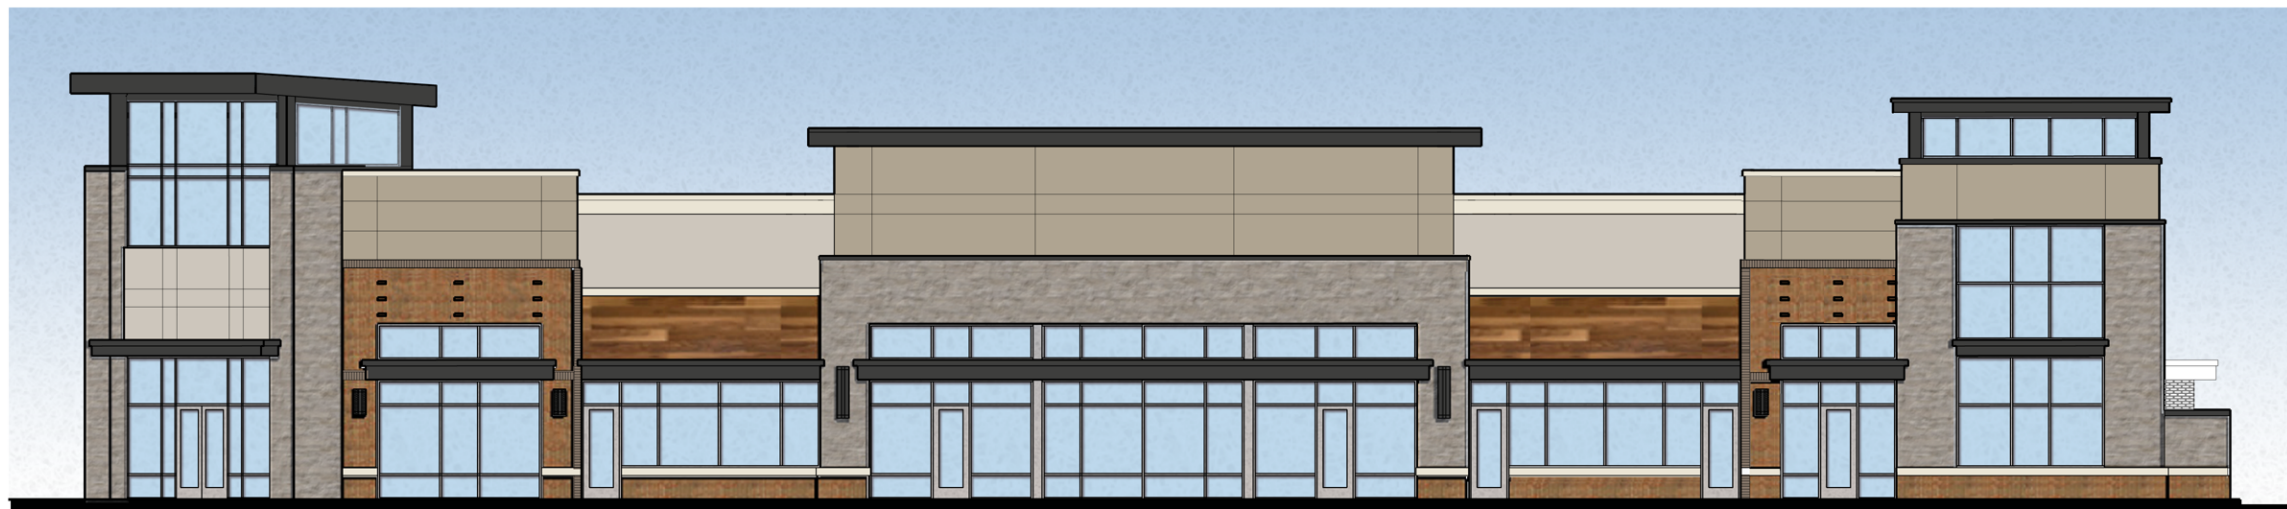

PROPOSED NORTH ELEVATION

# CFT MULTI TENANT BUILDING ◀

WAUKESHA, WI  
14045.004 - 05/18/17