



TWO STORY/  
TWO STORY



SIDE ELEVATION

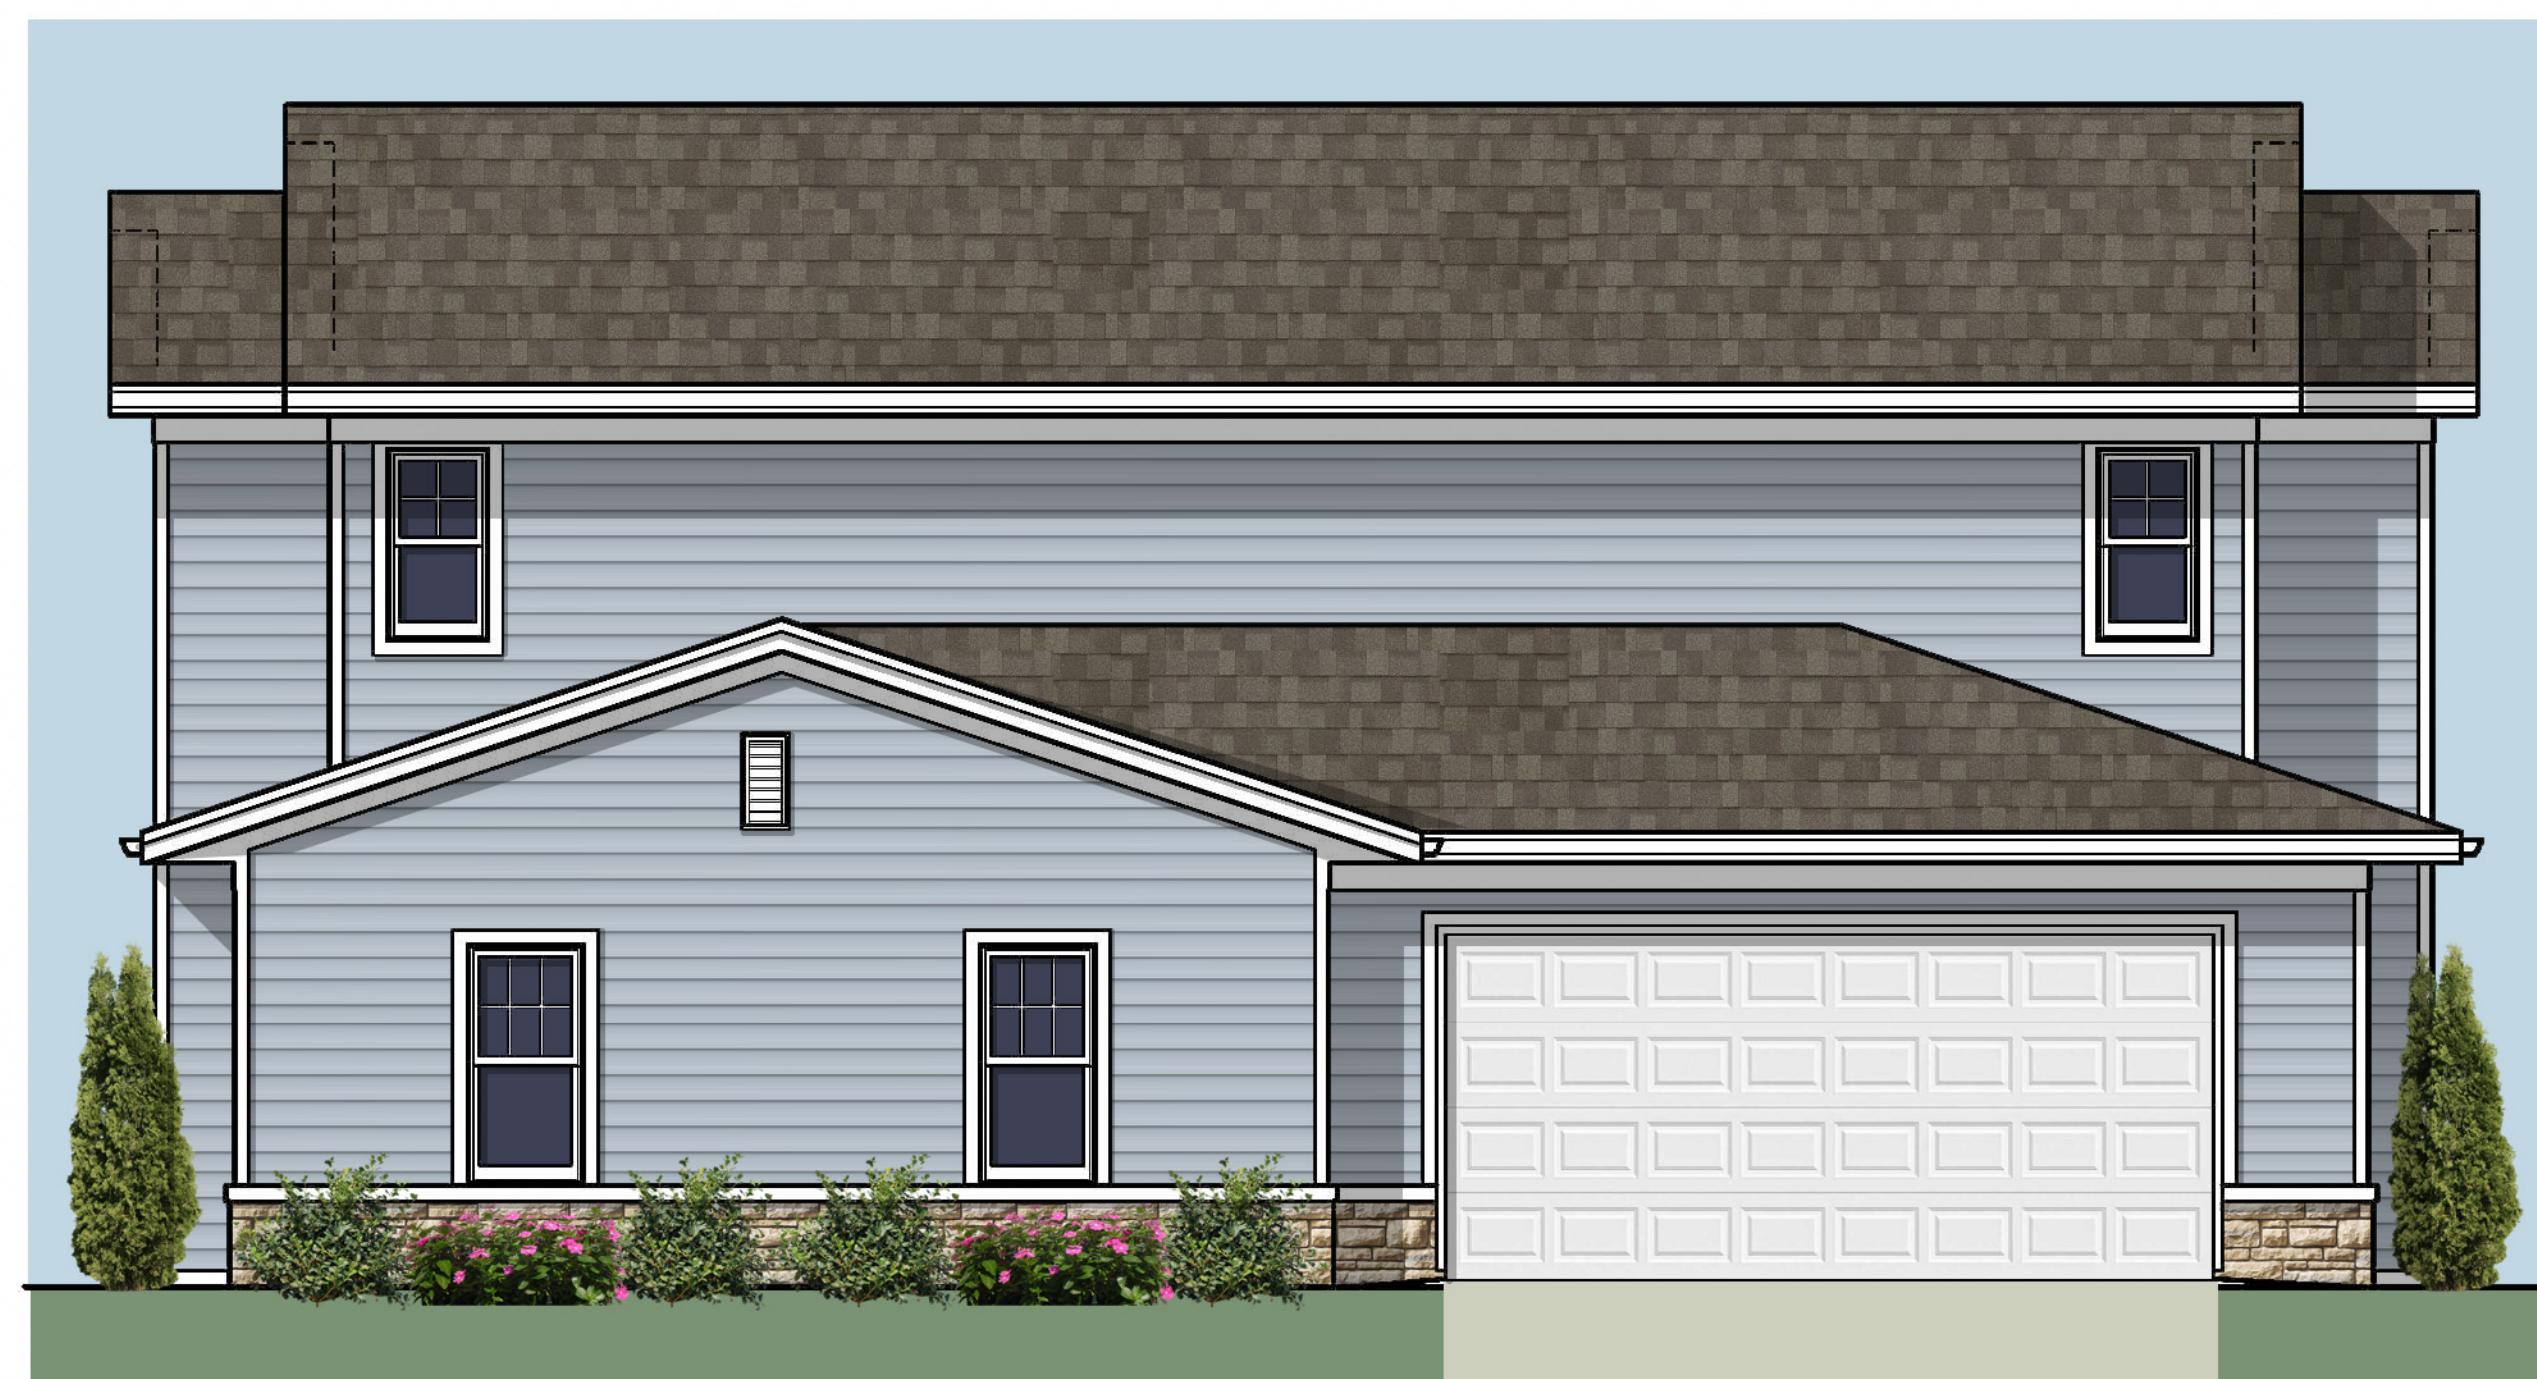

FRONT ELEVATION

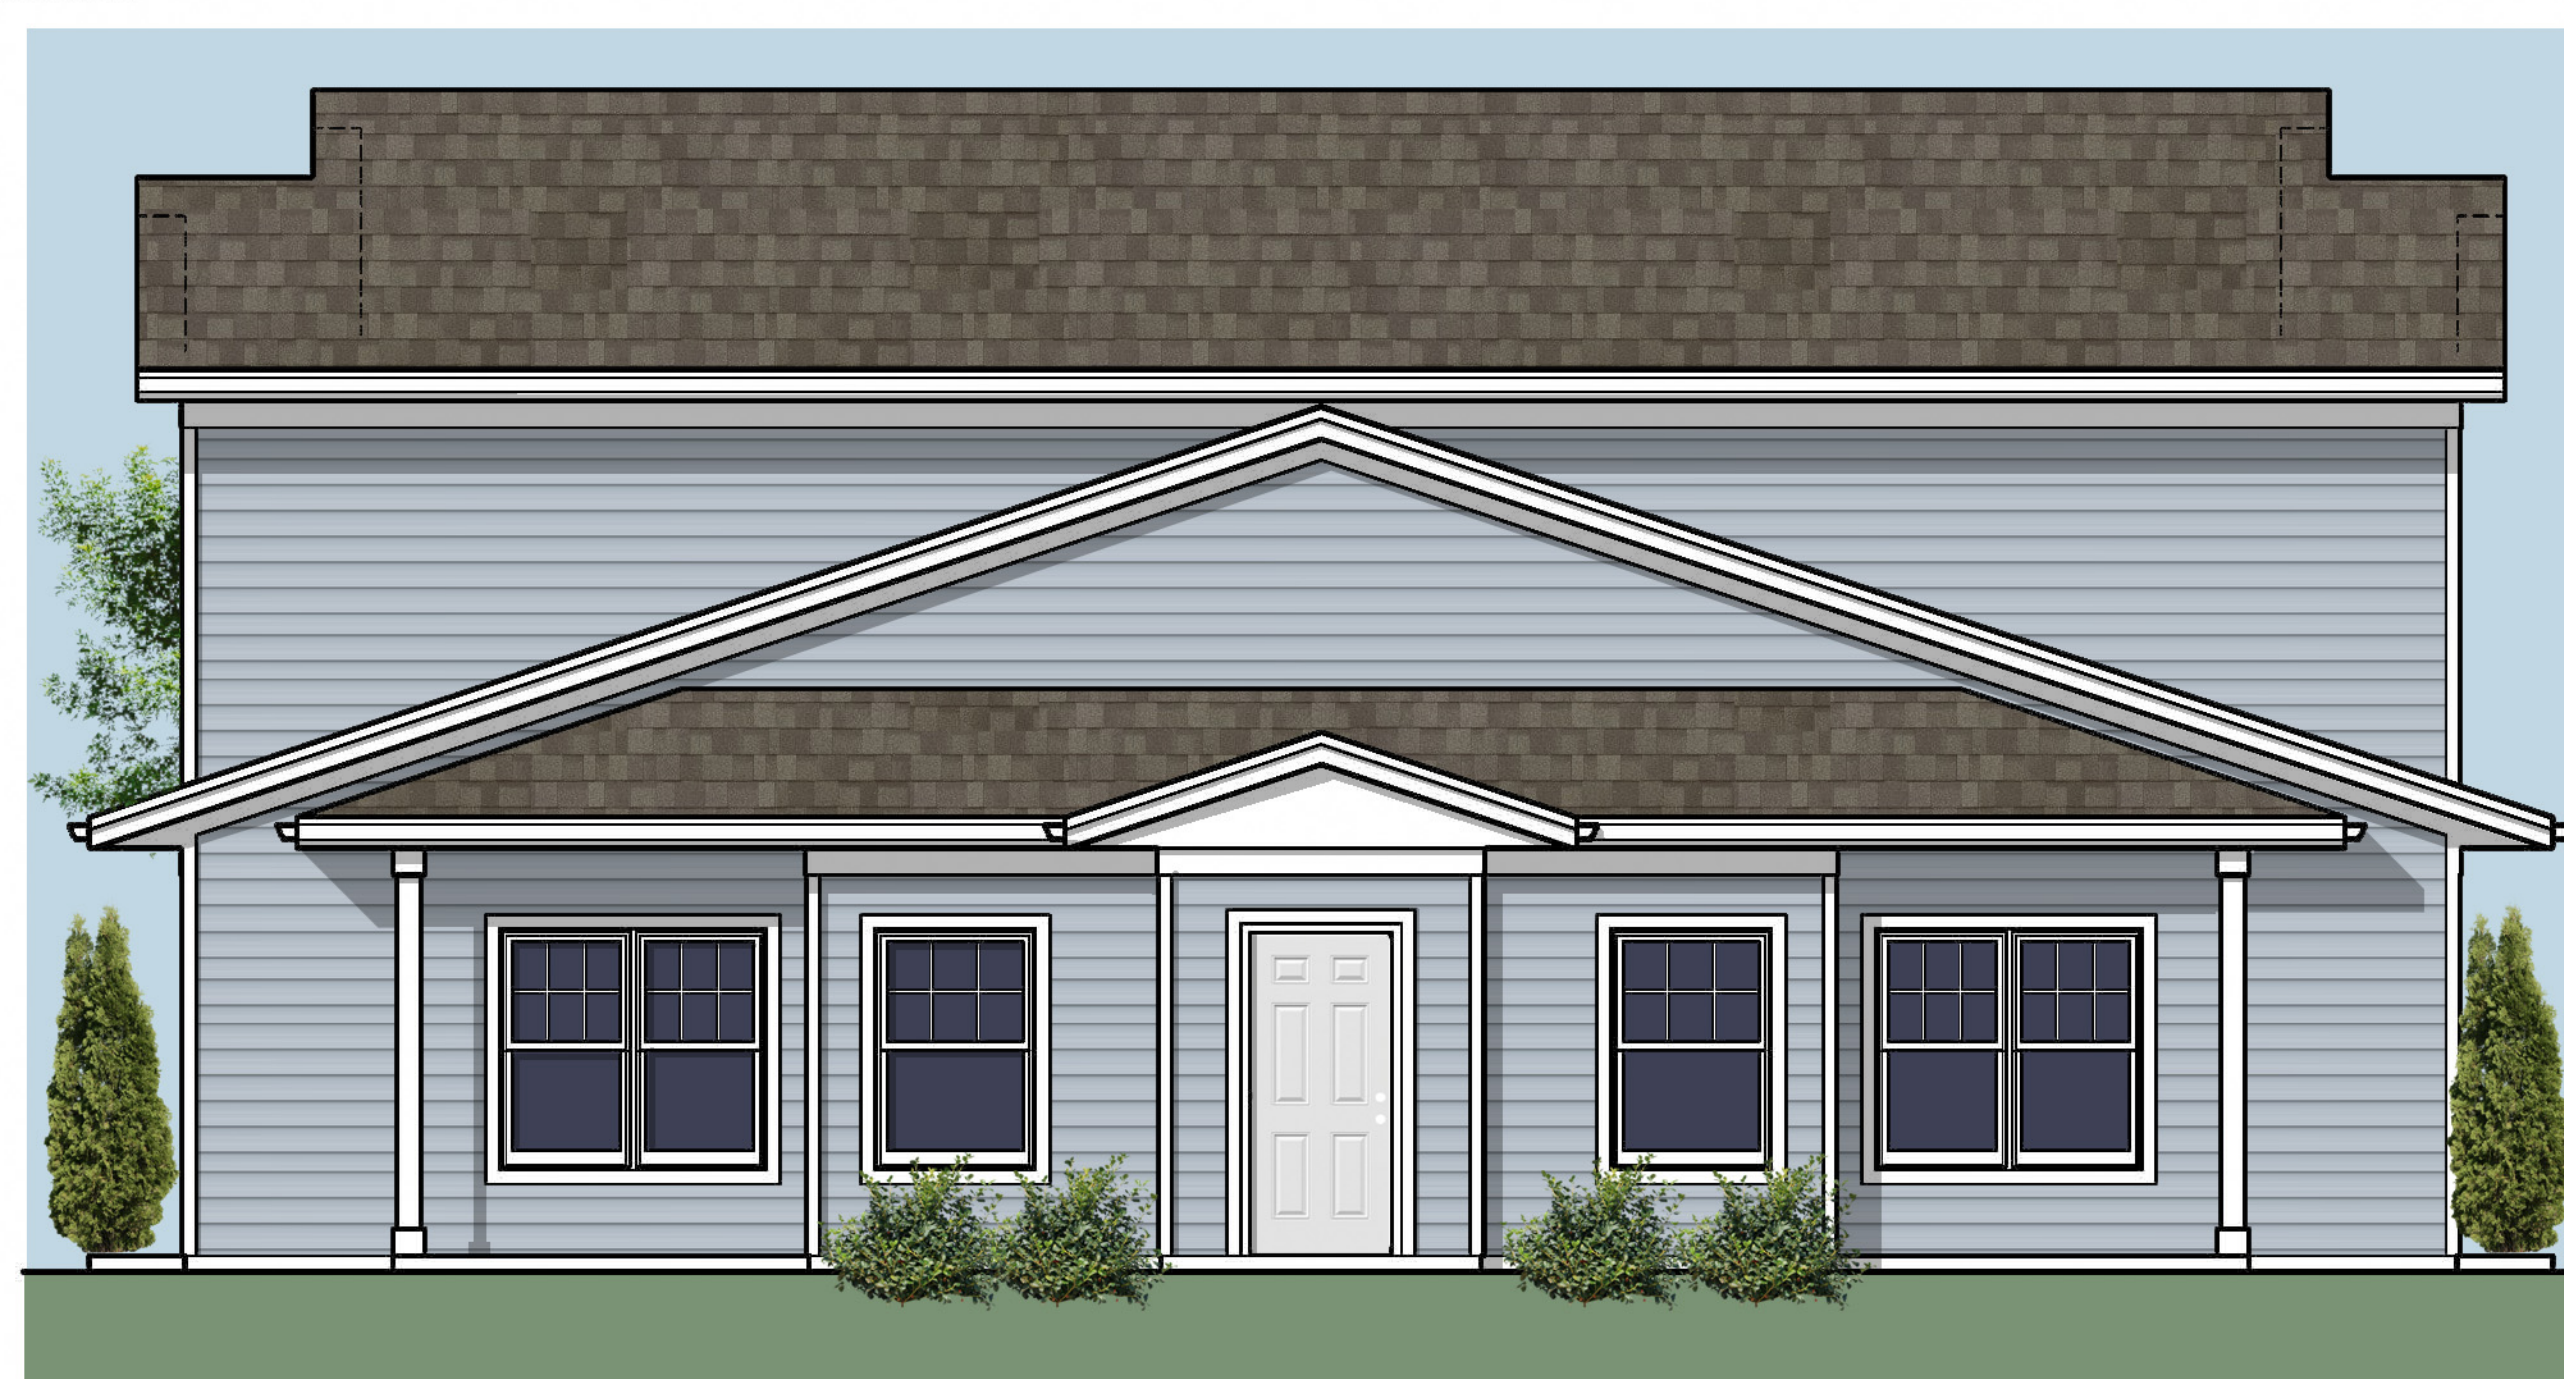

REAR ELEVATION



SIDE ELEVATION