



LogicDA.com : 414.909.0080

Project Manager: AJS
Job Number: 18-061

Additional Info



Project Name

Tenant Buildout for: Urban Air
2440 East Moreland Blvd
Waukesha, WI 53186

Dates/Revisions

| | |
|----------|---|
| 10.31.19 | PERMIT SET |
| 01.07.20 | FOR CONSTRUCTION SET - REV#1 |
| 02.03.20 | RFI - PROGRESS UPDATE SHEET FOR SHOP DWGS |
| 02.06.20 | RFI - PROGRESS UPDATE |
| 02.25.20 | REV #2 |

Drawing Title

ATTRACTION PLAN

A1.13

NOT USED 2



UPDATED ATTRACTIONS



PLAN NORTH
ATTRACTION PLAN
1/16"=1'-0" 1


COPYRIGHT LOGIC DESIGN & ARCHITECTURE, INC. LDA, 2020. ALL RIGHTS RESERVED. THIS DRAWING IS NOT TO BE REPRODUCED, CHANGED, COPIED OR ASSIGNED TO ANY THIRD PARTY IN ANY FORM OR MANNER WITHOUT FIRST OBTAINING THE EXPRESSED WRITTEN PERMISSION OF LDA. THE CLIENT AGREES TO INDEMNIFY AND HOLD THE DESIGNER/ARCHITECT/HIS/HER SCOP: HARMLESS FROM ANY DAMAGES, LIABILITY, OR COST, INCLUDING ATTORNEY'S FEES AND COSTS OF DEFENSE, ARISING FROM ANY CHANGES OR ALTERATIONS MADE BY ANYONE OTHER THAN THE LDA, OR FROM ANY REUSE OF THE DRAWINGS OR DATA WITHOUT THE PRIOR WRITTEN CONSENT OF LDA.

- REVISED SHEET -
USE NO PRIOR




NOT USED 2

ENLARGED MEZZANINE PLAN
1/4"=1'-0" 1

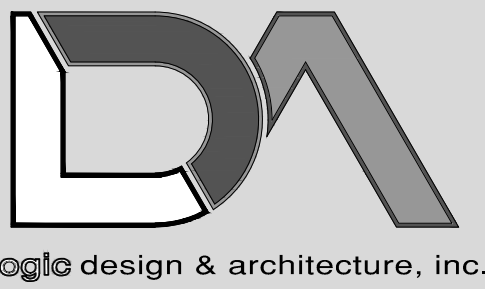

LogicDA.com : 414.909.0080
Project Manager: AJS
Job Number: 18-061

Additional Info

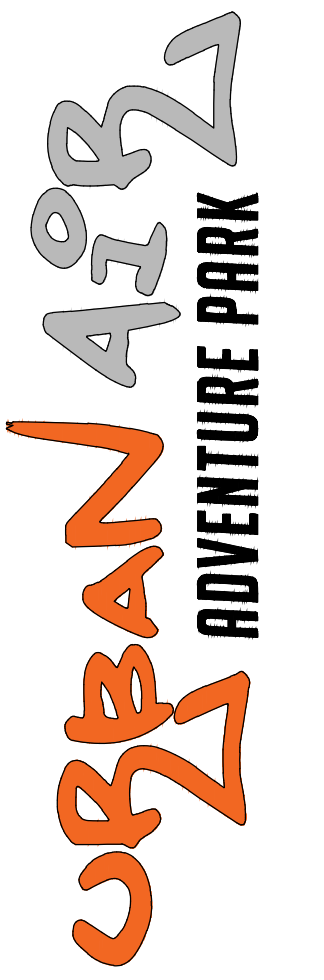

Project Name

Tenant Buildout for: Urban Air
2440 East Moreland Blvd
Waukesha, WI 53186

Dates/Revisions

- 10.31.19 PERMIT SET
- 01.07.20 FOR CONSTRUCTION SET - REV#1
- 02.03.20 RFI - PROGRESS UPDATE SHEET FOR SHOP DWGS
- 02.06.20 RFI - PROGRESS UPDATE
- 02.25.20 REV #2

Drawing Title

ENLARGED PLANS

A19

COPYRIGHT LOGIC DESIGN & ARCHITECTURE, INC. (LDA), 2020. ALL RIGHTS RESERVED. THIS DRAWING IS NOT TO BE REPRODUCED, CHANGED, COPIED OR ASSIGNED TO ANY THIRD PARTY IN ANY FORM OR MANNER WITHOUT FIRST OBTAINING THE EXPRESSED WRITTEN PERMISSION OF LDA. THE CLIENT AGREES TO INDEMNIFY AND HOLD THE DESIGNER/ARCHITECT/SCOPORP HARMLESS FROM ANY DAMAGES, LIABILITY, OR COST, INCLUDING ATTORNEY'S FEES AND COSTS OF DEFENSE, ARISING FROM ANY CHANGES OR ALTERATIONS MADE BY ANYONE OTHER THAN LDA, OR FROM ANY REUSE OF THE DRAWINGS OR DATA WITHOUT THE PRIOR WRITTEN CONSENT OF LDA.

- REVISED SHEET -
USE NO PRIOR