
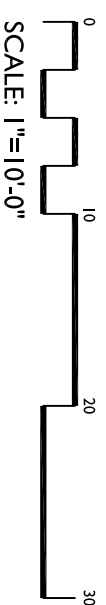
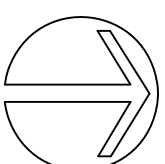


Plant Table

Quantity	Symbol	Common Name	Planting Size
9		Proposed Autumn Joy Sedum	#1 CONT.
11		Proposed Emerald Arborvitae	4' B&B
8		Proposed Karl Foerster's Feather Reed Grass	#1 CONT.
4		Proposed Tor Birchleaf Spirea	#2 CONT.
10		Proposed Pixie Meadowbright Coneflower	#1 CONT.
9		Relocated Existing Mini Stella Daylily	
2		Relocated Existing Purple Prince Crabapple	

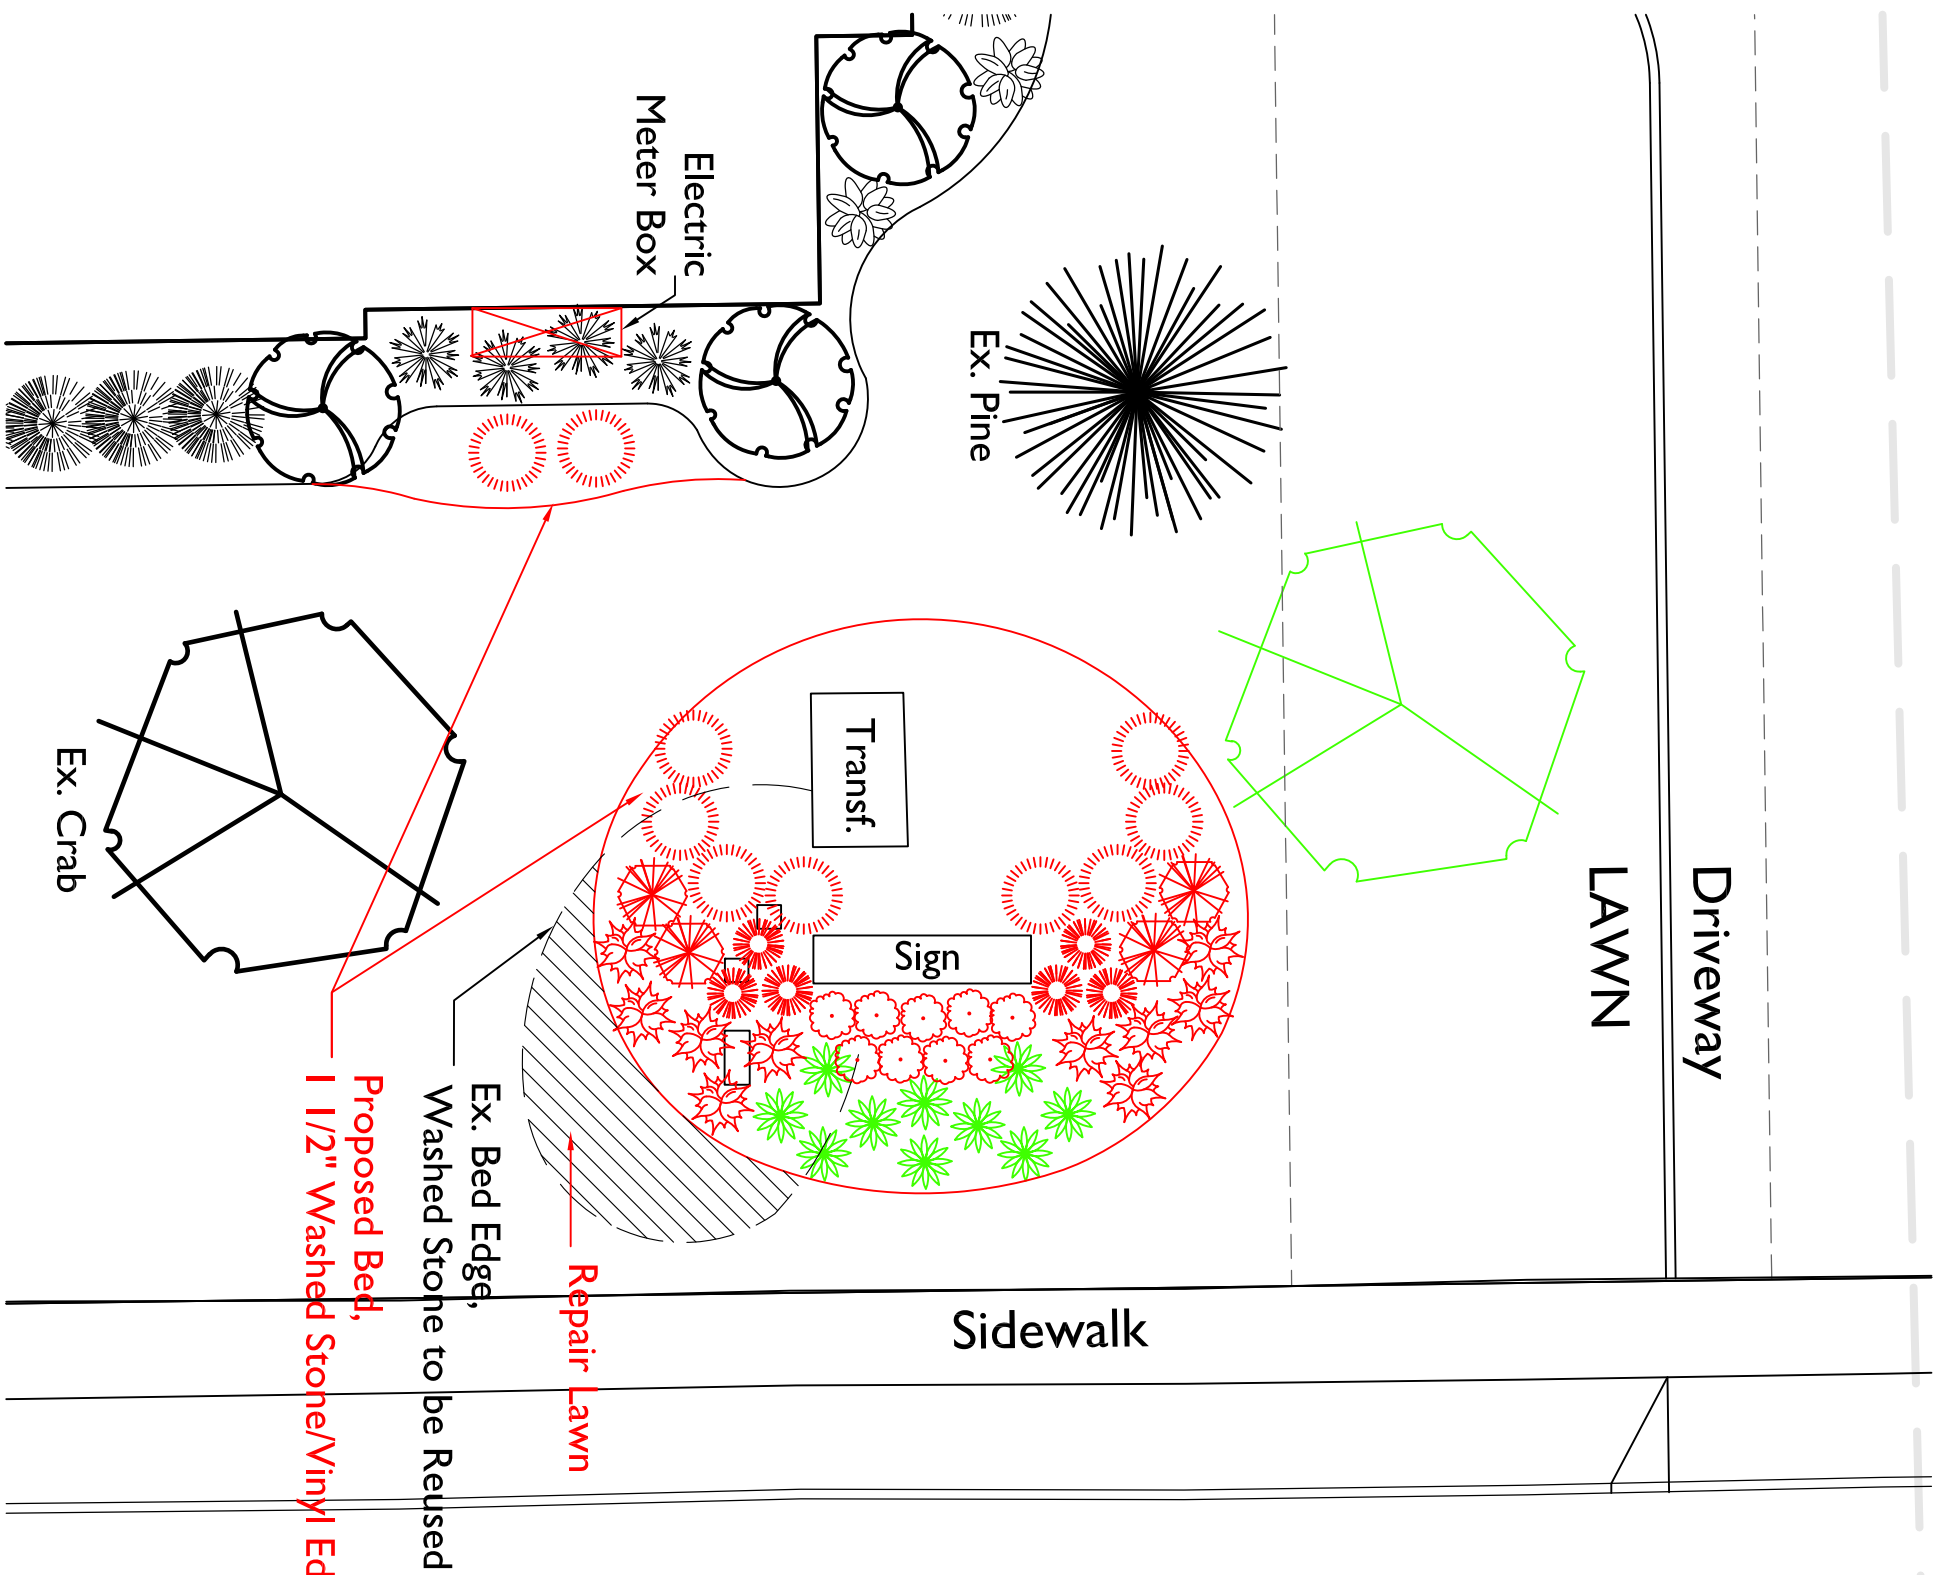

the bruce company
OF WISCONSIN, INC.

LANDSCAPE ARCHITECTS
LANDSCAPE CONTRACTORS

2830 PARMENTER STREET
P.O. BOX 620330
MIDDLETON, WI 53562-0330

TEL: (608) 836-7041
FAX: (608) 831-6266

MSP HOUSING - WAUKESHA
MEADOW LANE
WAUKESHA, WISCONSIN

Checked By: SFS
Drawn By: CPP
12/02/11
Revised: 12/12/11 CP
Revised: 01/09/12 CP
Revised: 01/30/13 NS
Revised: 01/30/13 NS
Revised: 01/30/13 NS
Revised: 3/20/14 RS
Revised: 2/06/15 RS
Revised: 2/19/15 CS

Transformer Area Detail

This plan made exclusively for the party named in the title block. It is the property of The Bruce Company of Wisconsin, Inc. and may not be reproduced or implemented in whole or part by any method without prior written consent of The Bruce Company of Wisconsin, Inc.