





parking lot view from north



PARKING LOT VIEW FROM SOUTH

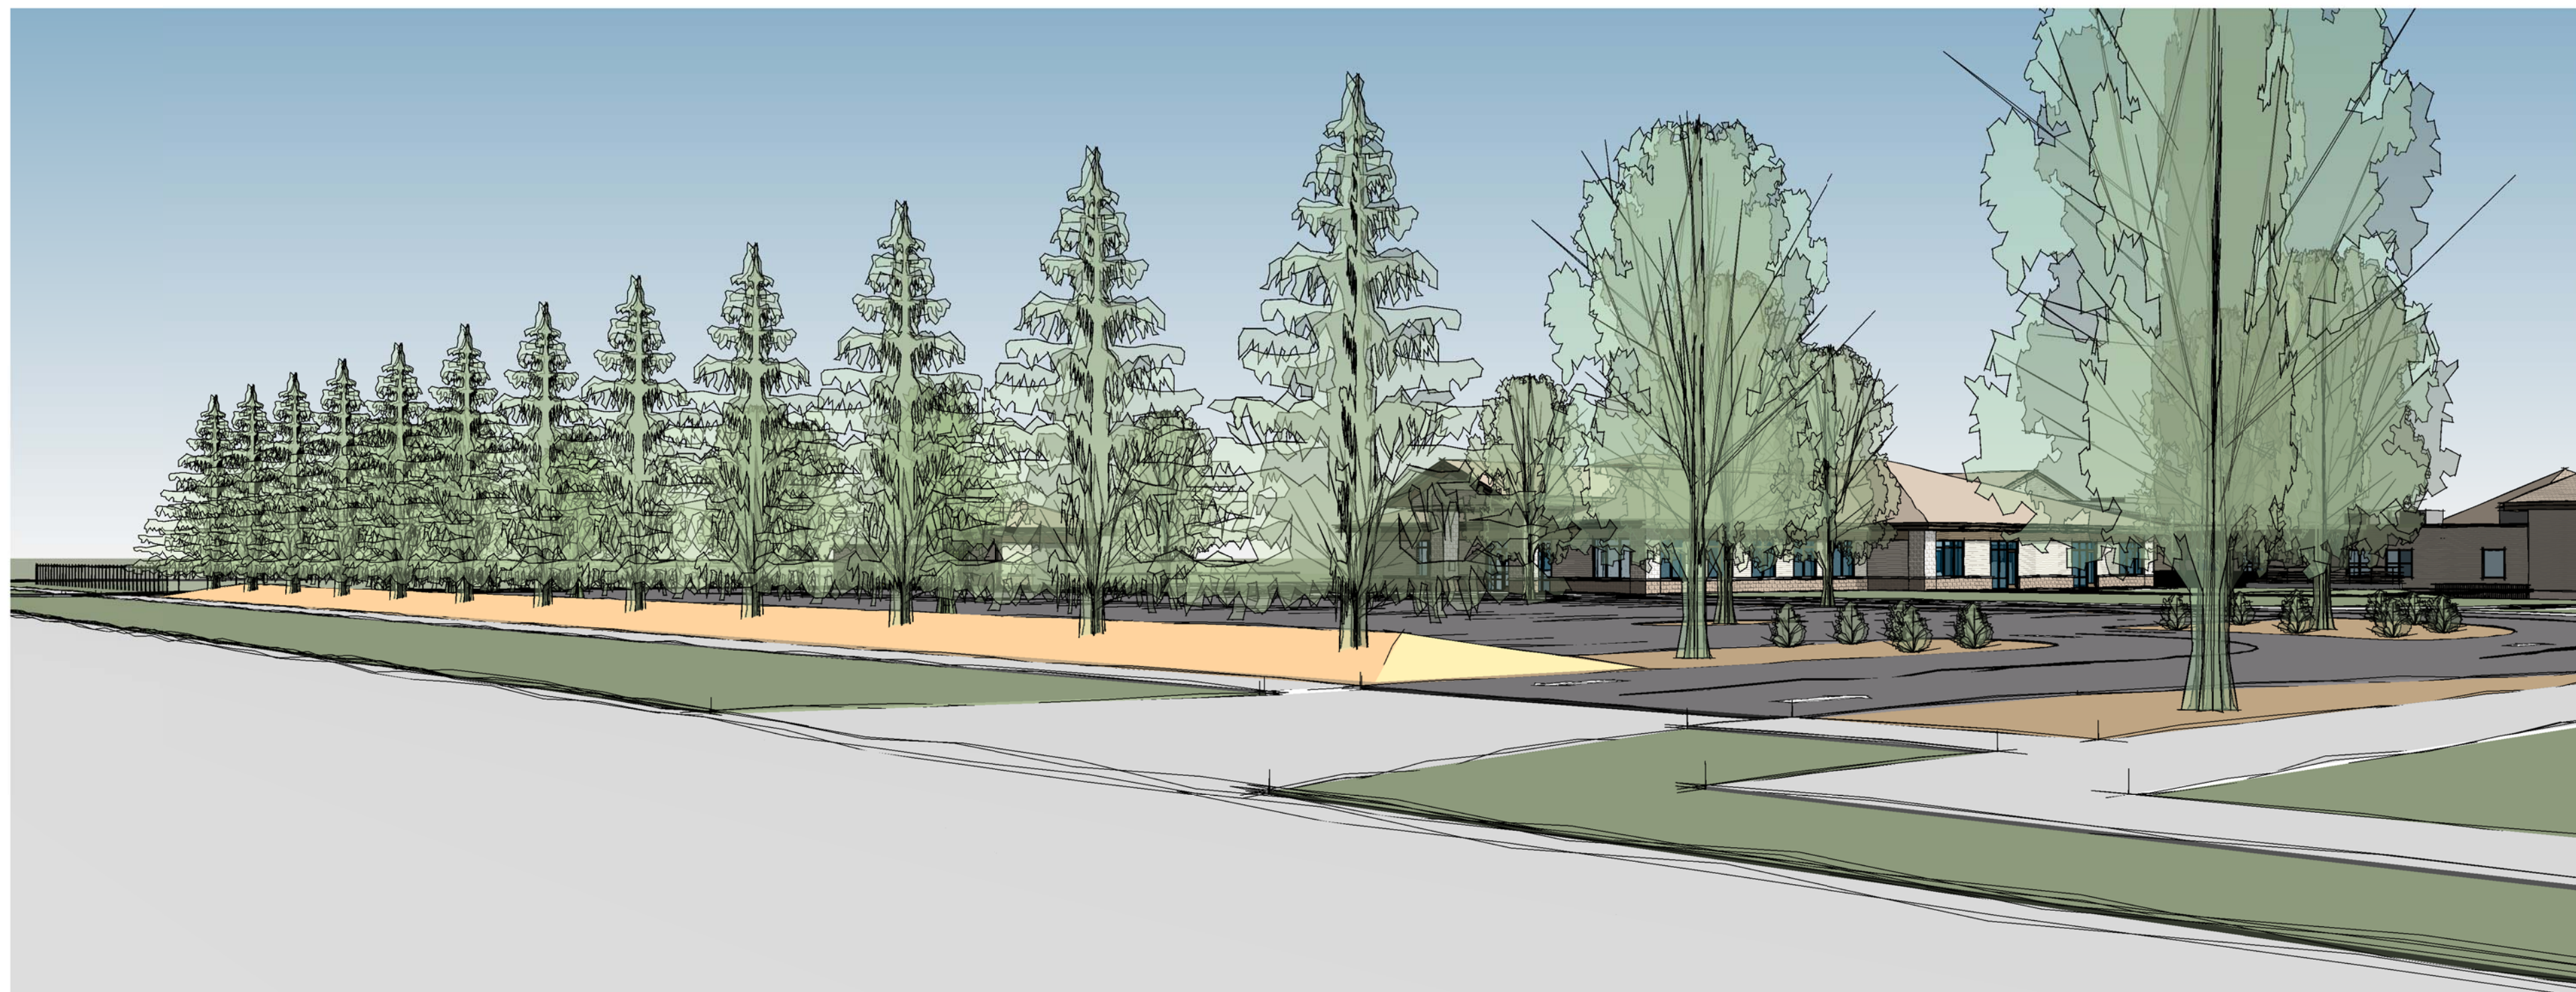

VIEW FROM UNIVERSITY DRIVE LOOKING NORTH

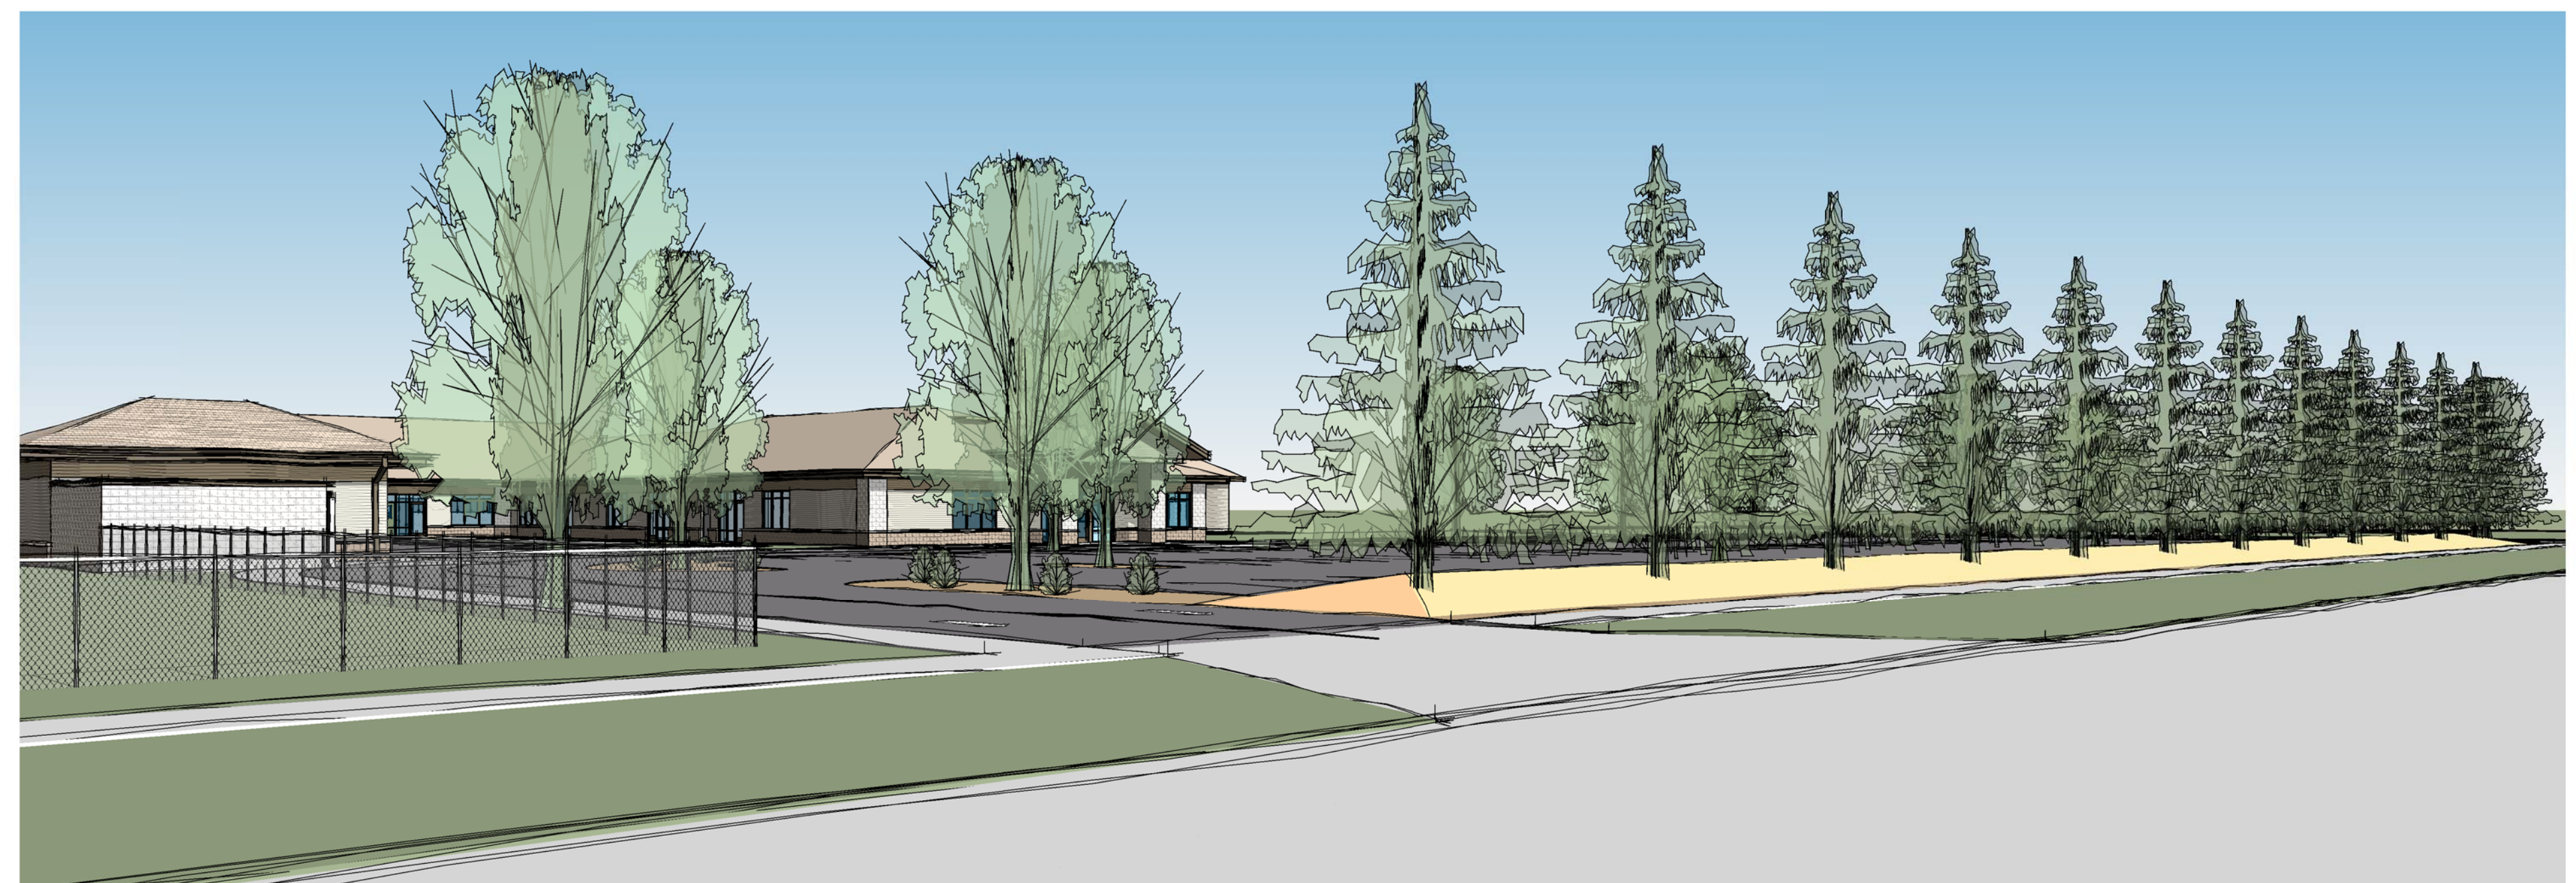

VIEW FROM UNIVERSITY DRIVE LOOKING SOUTH

PROPOSED MASTER PLAN FOR:  
**MONTESSORI SCHOOL OF WAUKESHA**  
2600 SUMMIT AVENUE • WAUKESHA, WI

PROFESSIONAL SEAL

PRELIMINARY DATES  
AUGUST 10, 2018

NOT FOR CONSTRUCTION

SHEET INFORMATION  
EXTERIOR VIEWS

SHEET NUMBER  
**A2.1**