











LANDSCAPE KEY

-  SHADE TREE
-  EVERGREEN TREE
-  LARGE DECIDUOUS SHRUB
-  SMALL FLOWERING SHRUB
-  EVERGREEN SHRUB
-  PERENNIAL & ORNAMENTAL GRASSES
-  DECIDUOUS TREE TO REMAIN

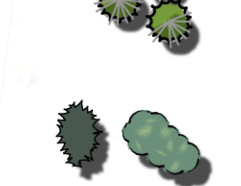

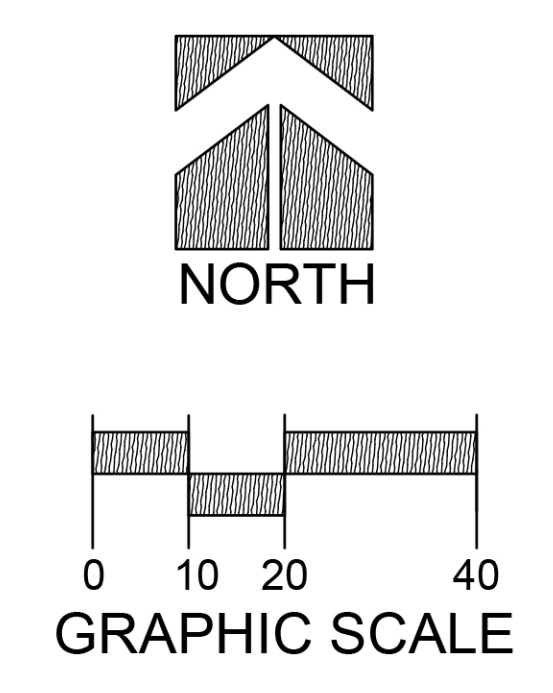DATE	DESCRIPTION
05/03/2021	CITY COMMENTS
07/15/2021	SITE REVISIONS, CITY COMMENTS

16745 W. Bluemound Road
 Brookfield, WI 53005-5938
 (262) 781-1000
 rasmith.com

raSmith
 CREATIVITY BEYOND ENGINEERING

Brookfield, WI | Milwaukee, WI | Appleton, WI | Madison, WI
 Cedarburg, WI | Naperville, IL | Irvine, CA

**HCI PROPERTIES
 WAUKESHA, WI**

LANDSCAPE PLAN

© COPYRIGHT 2021 R.A. Smith, Inc.
DATE: 03-15-2021
SCALE: 1" = 40'
JOB NO. 3210063
PROJECT MANAGER: TOM MORTENSEN, PLA, ASLA
DESIGNED BY: NJW/TM
CHECKED BY: TM
SHEET NUMBER
L100