




A1
A401
CONNECTOR - WEST
1/8" = 1'-0"

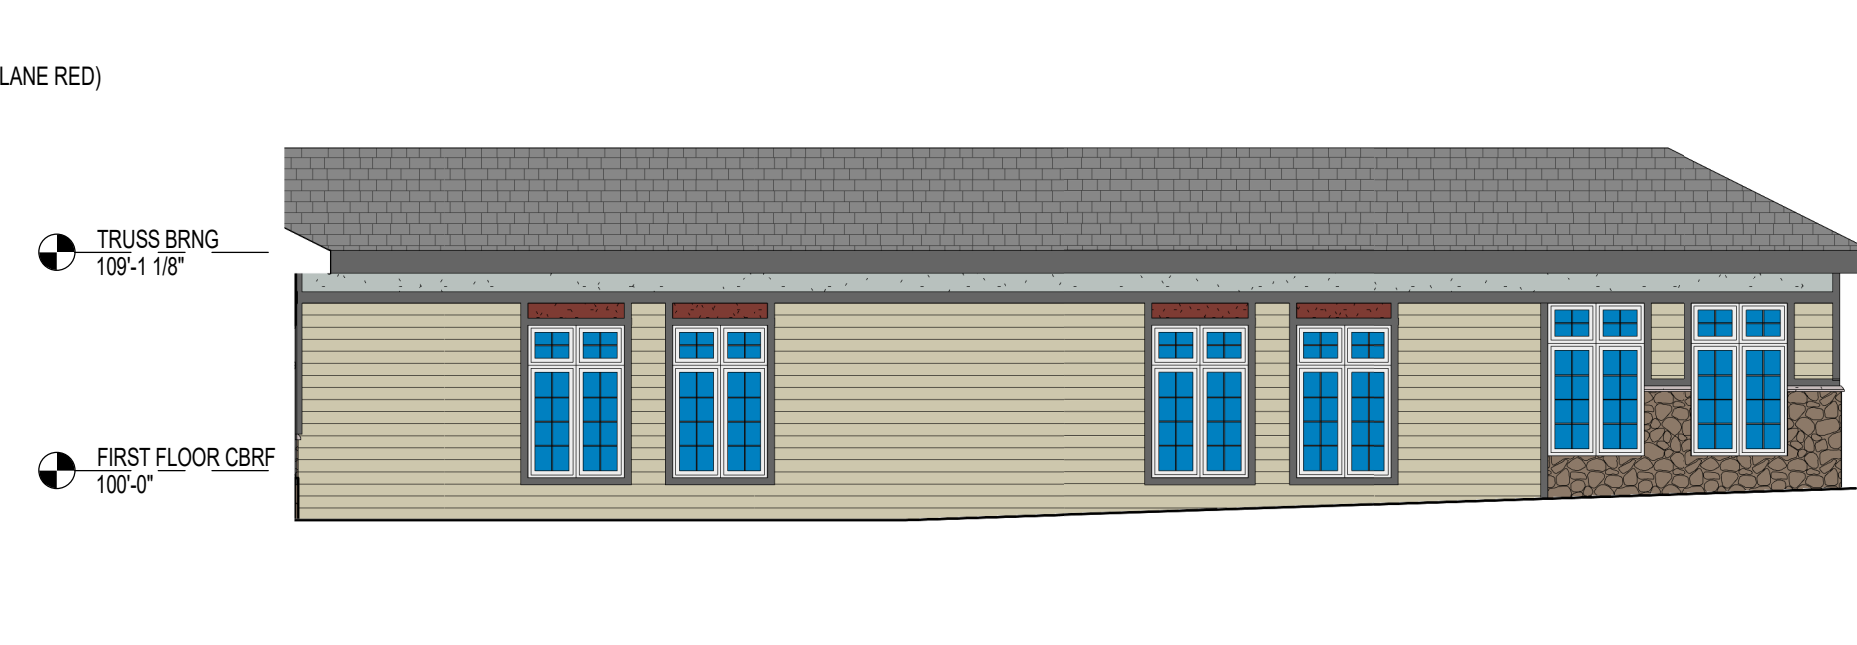


A2
A401
CONNECTOR - SOUTH
1/8" = 1'-0"

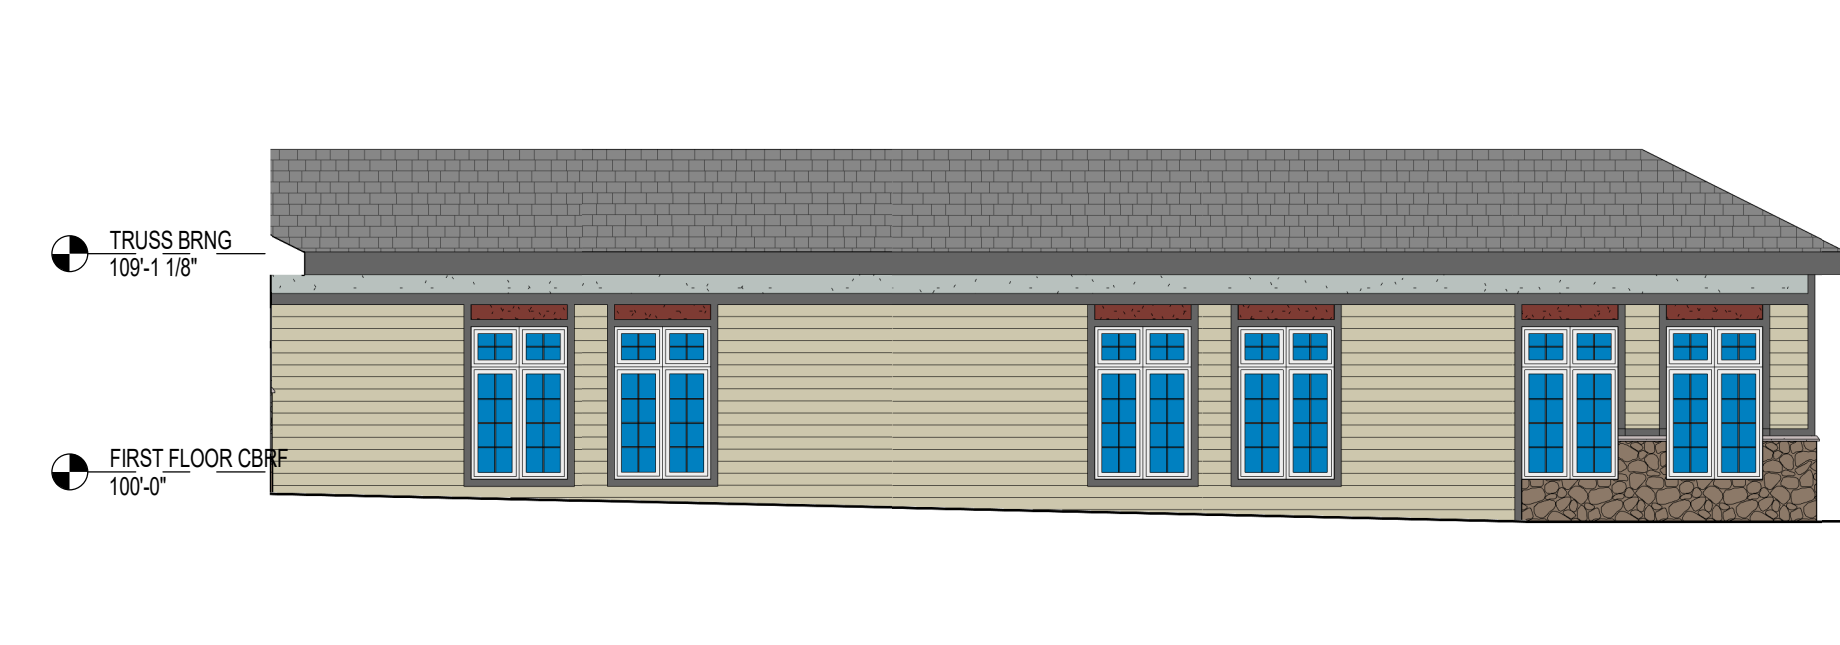


A4
A401
CONNECTOR - NORTH
1/8" = 1'-0"

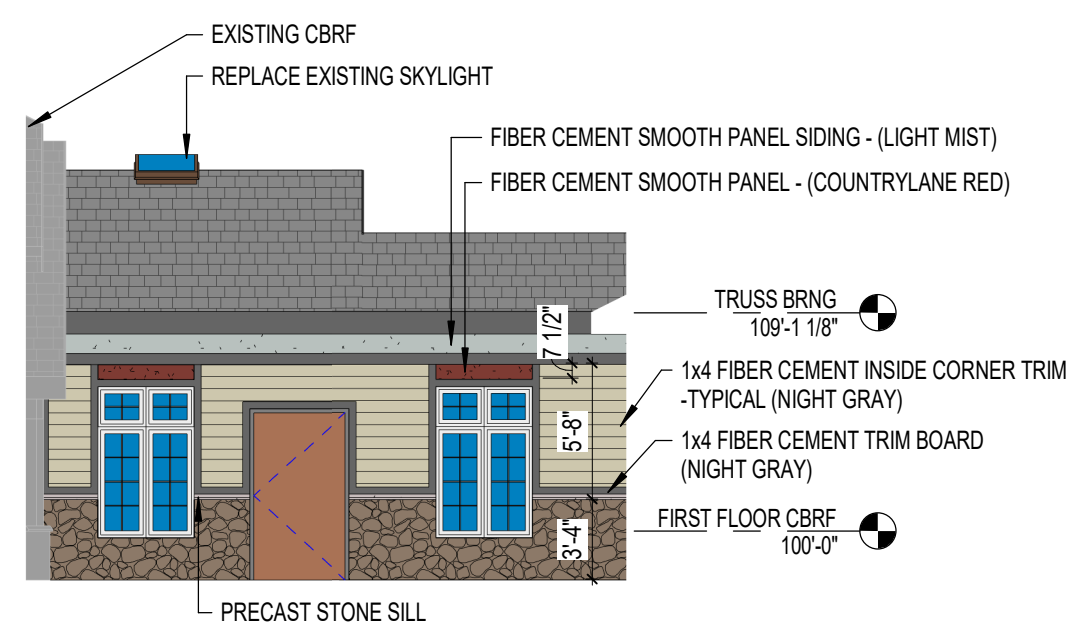


B1
A401
SOUTH CONNECTOR - PARTIAL EAST
1/8" = 1'-0"

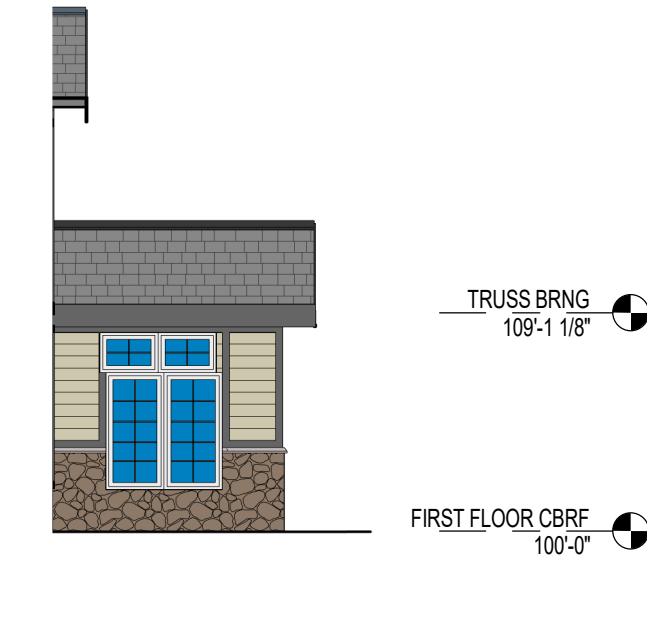


B2
A401
VEST. 101 - SOUTH ELEVATION
1/8" = 1'-0"

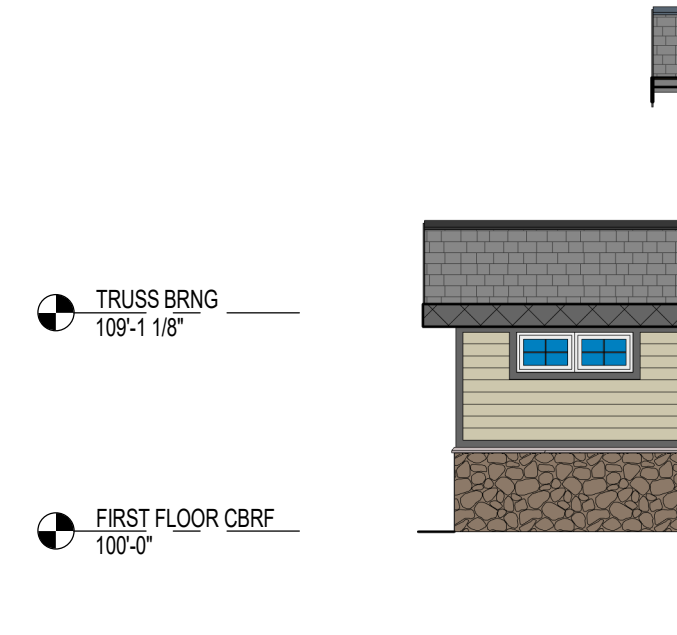


B3
A401
VEST. 101 - NORTH ELEVATION
1/8" = 1'-0"

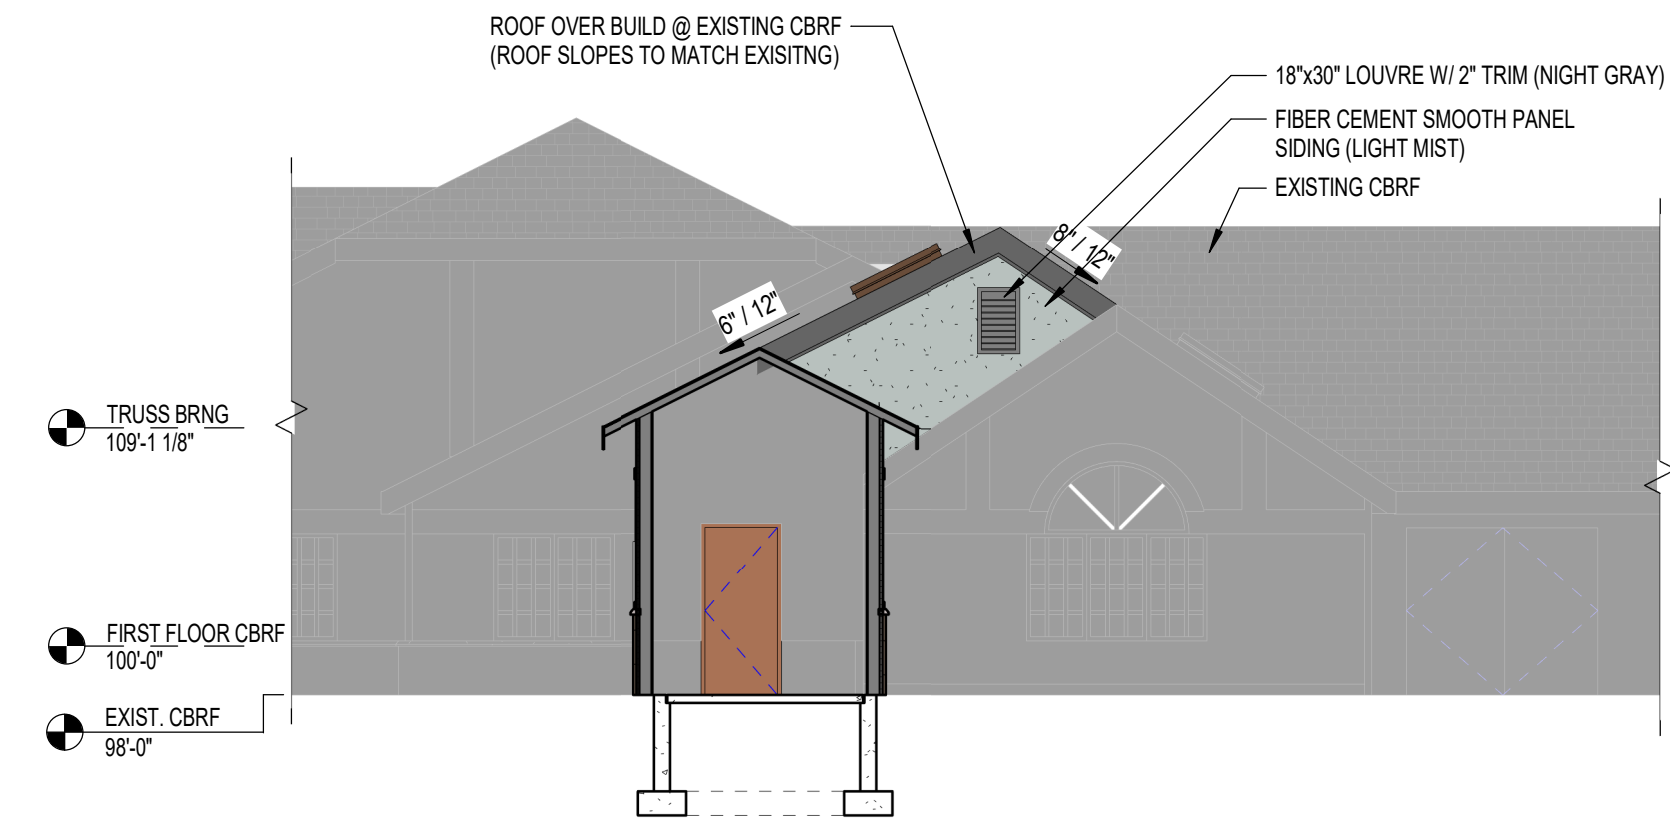

B4
A401
EXISTING CBRF - PARTIAL NORTH
1/8" = 1'-0"

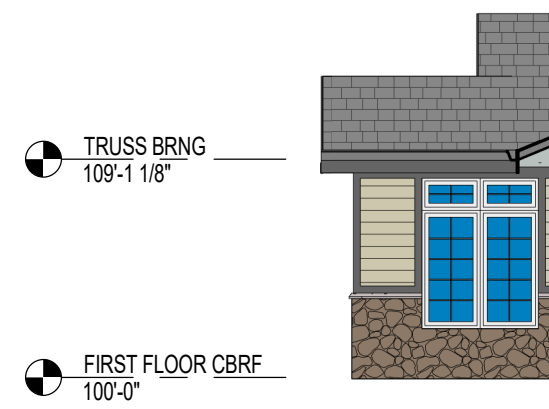

C1
A401
PET CARE
1/8" = 1'-0"

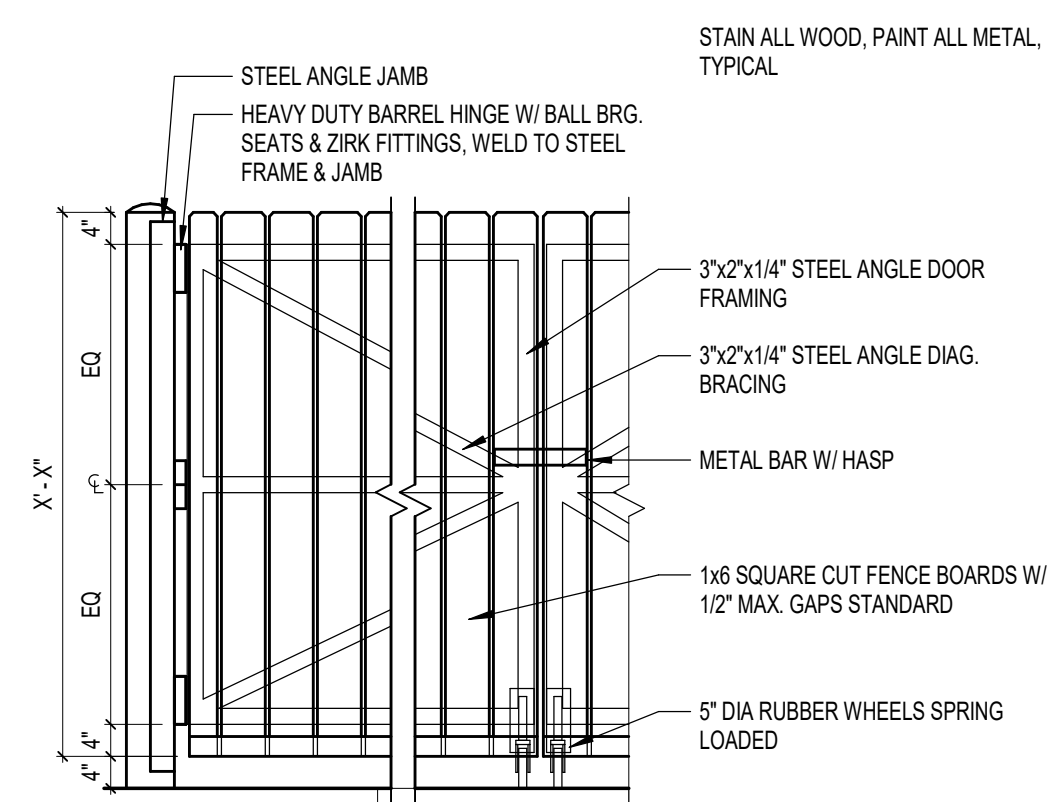

D1
A401
PARTIAL ENCLOSURE GATE ELEVATION
1/2" = 1'-0"

EXTERIOR FINISH PATTERNS		EXTERIOR ELEVATIONS - GENERAL NOTES	
	SHINGLES	A.	PAINTE ALL EXPOSED STEEL LINTELS TO MATCH ADJACENT MASONRY COLOR
	RIVER ROCK	B.	TRIM ALL EXTERIOR LIGHTING FIXTURES, OUTLETS, HOSE BIBBS AND ALL OTHER SIDING PENETRATIONS WITH 1x4 FIBER CEMENT TRIM (TYP.)
	SIDING	C.	REFER TO SHEET --- FOR WINDOW FRAME ELEVATIONS
	PANEL	D.	SEALANT COLORS TO MATCH ADJACENT FINISHED SURFACES.
		E.	FIBER CEMENT COLOR TO BE

KEYNOTE LEGEND - CONSTRUCTION TYPES	
TAG	CONSTRUCTION DESCRIPTION

KEYNOTE LEGEND - EXTERIOR ELEVATION NOTES	
NOTE #	EXTERIOR ELEVATION NOTE
400	EXISTING BUILDING
403	1" FIBER CEMENT LAP SIDING
404	FIBER CEMENT SMOOTH PANEL SIDING
405	ALUMINUM GUTTER, DOWNSPOUT, AND SPLASH BLOCK