



**HANSON'S
LANDSCAPING**

101 DAIRY AVE.
WAUKESHA, WI 53188

OFFICE: (262) 574-9288

www.hansonlandscaping.com

joe@hansonlandscaping.com
mike@hansonlandscaping.com

Copyright © 2020 Hanson Contractors Inc.
dba Hanson's Landscaping

This landscape design is the sole property of Hanson's Landscaping and may not be reproduced, altered, or copied in any manner or form without permission of Hanson's Landscaping. This plan may not be used for bidding purposes without prior consent by Hanson's Landscaping.

DESIGN FOR:

Hope Center of Waukesha

SCALE: 1" = 16"
on 11x17

DATE:

08.23.2022

DRAWN BY:


MTJ

CHECKED BY:

JLH

SHEET TITLE:

Planting Plan

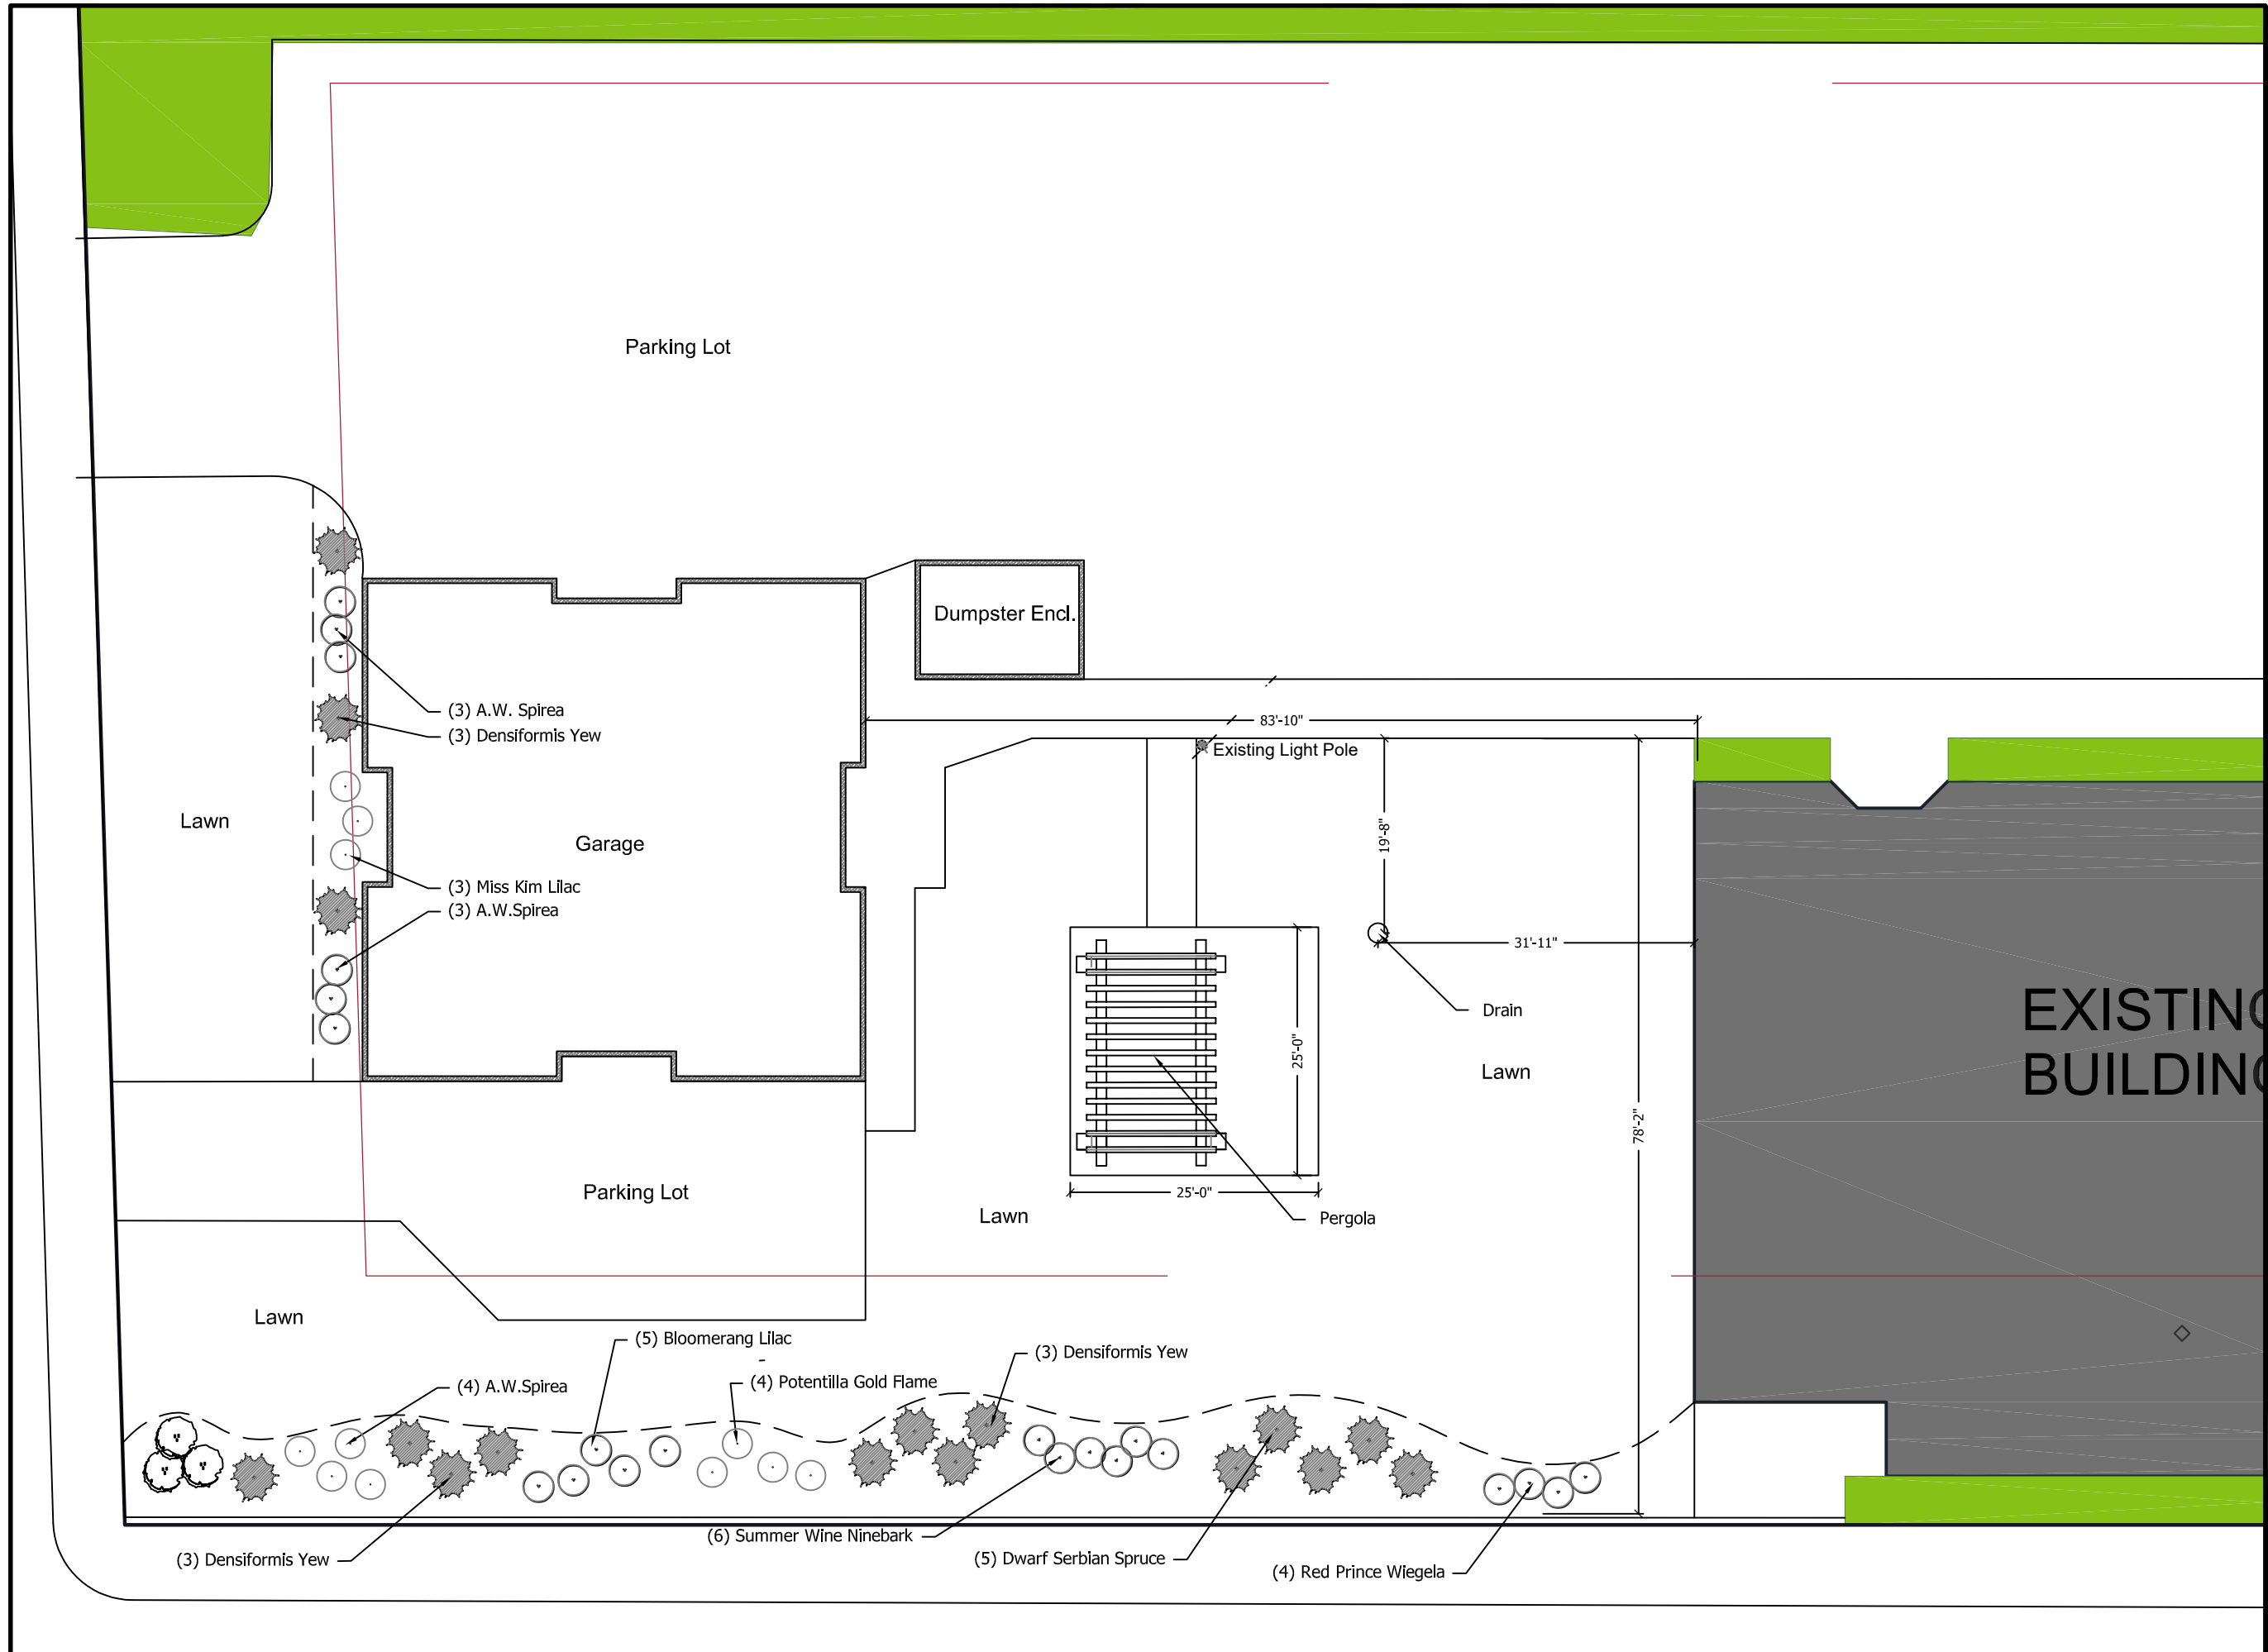

**EXISTING
BUILDING**