
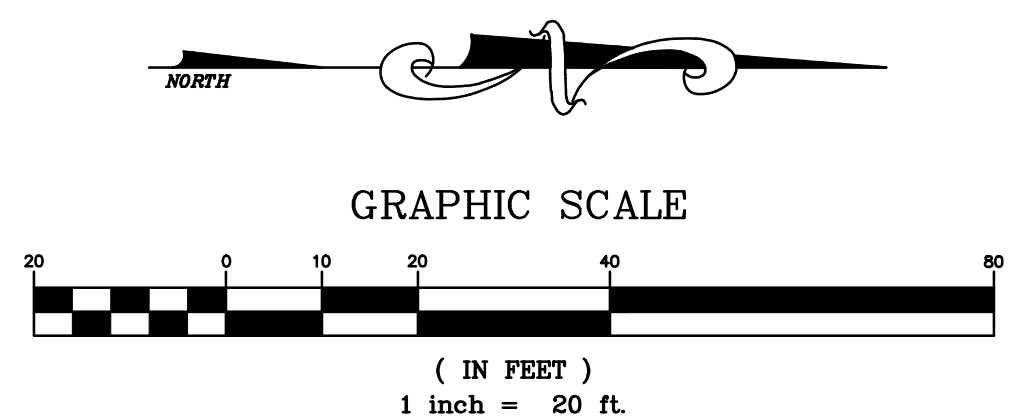
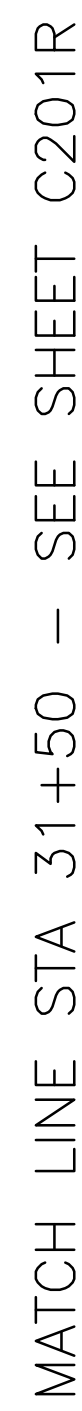


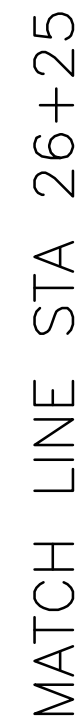

PAVING PLAN - TENNY AVENUE

GreenbergFarrow Project No. 20110540.