


WEST ELEVATION



EAST ELEVATION




NORTH ELEVATION

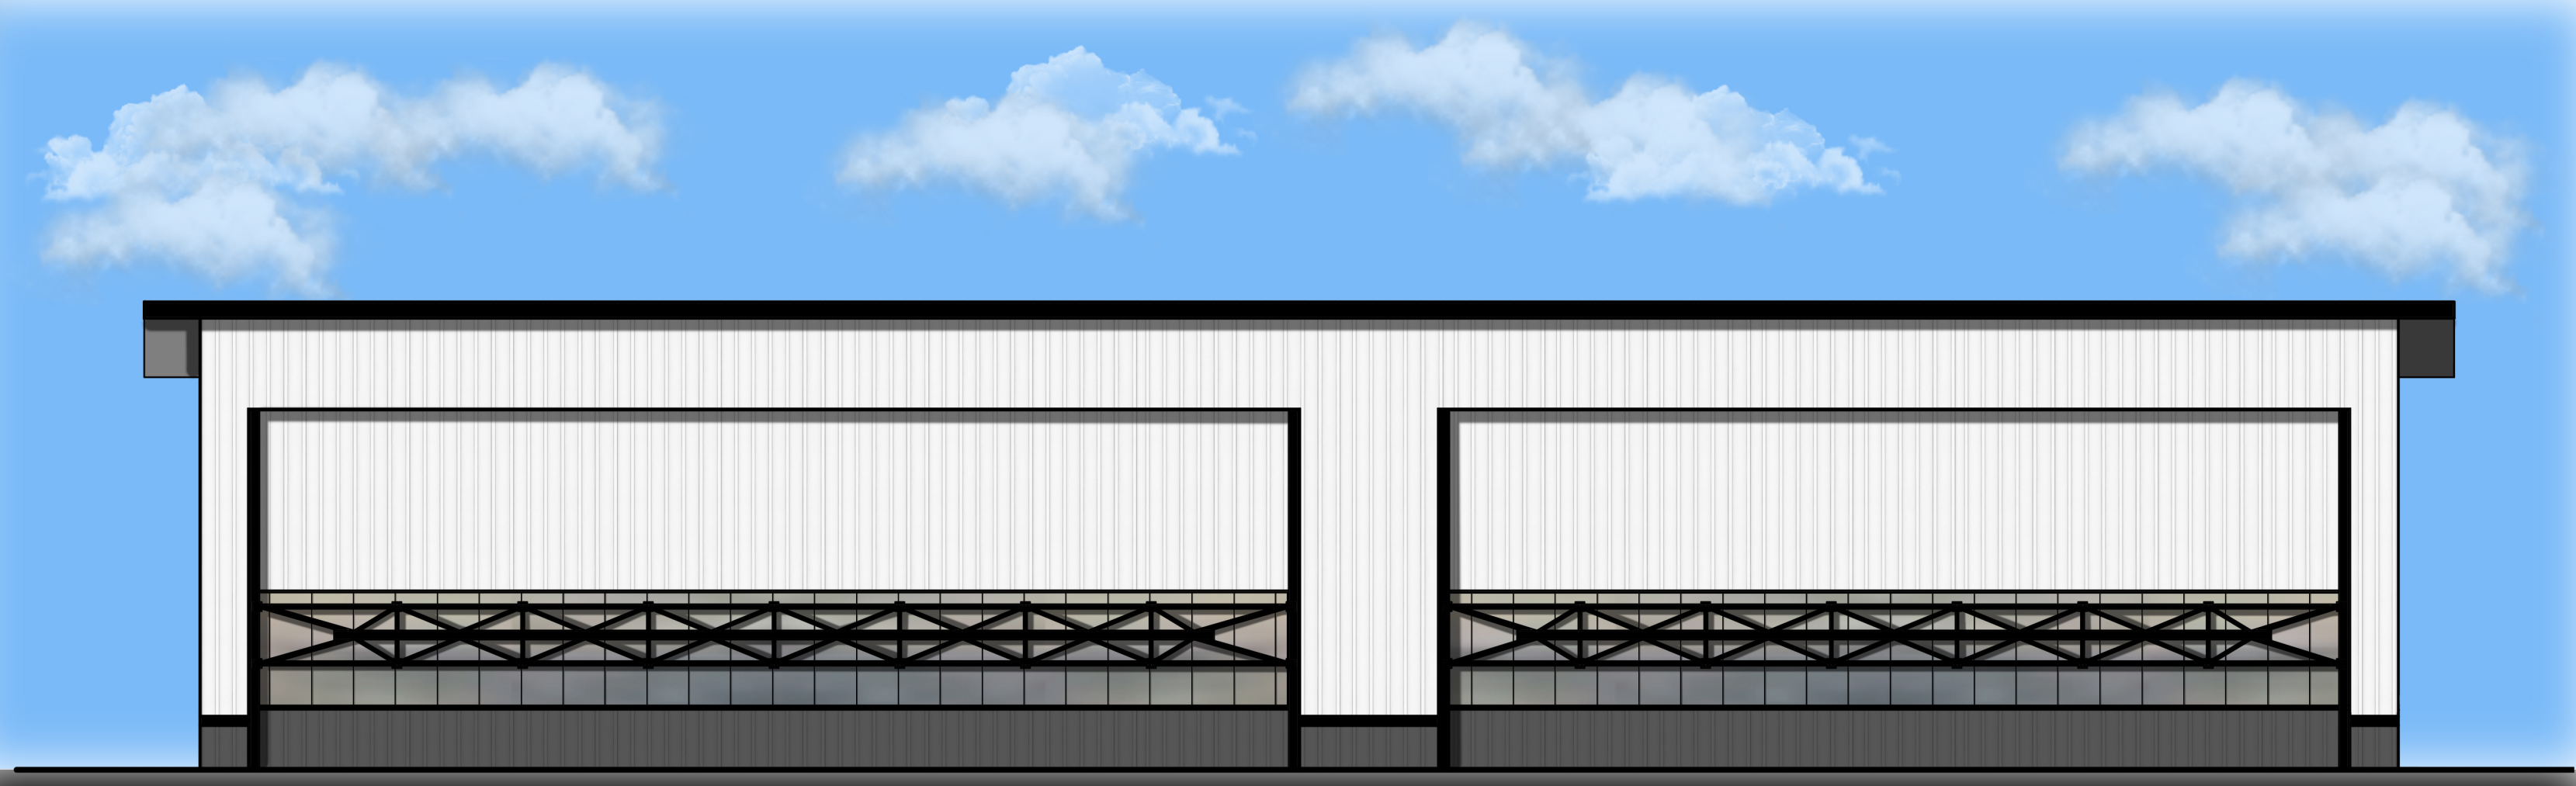

SOUTH ELEVATION

KENDAL AVIATION

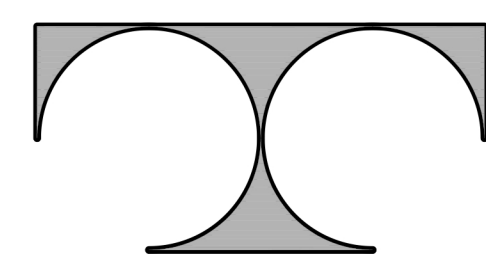

TDI ASSOCIATES, INC.
ARCHITECTURE & PLANNING
25217 SOUTH WIND LAKE ROAD
WIND LAKE, WISCONSIN 53185
PHONE 262-469-2530

MAY 24th, 2023