

PLANTING PLAN




PROPOSED GARDEN DESIGN FOR:
PRAIRIE SONG COURTYARDS
CITY OF WAUKESHA
WISCONSIN


GARLAND ALLIANCE
 LANDSCAPE ARCHITECTS

 5707 6th Ave.
 Kenosha/WI 53140
 (414) 688 1641 garlandalliance@gmail.com

REVISIONS: AUGUST 15 2019 AUGUST 16 2019 AUGUST 19 2019 OCTOBER 28 2019	SCALE: 1"=30' SHEET NUMBER: L1.1
---	-------------------------------------

BUILDING 2/ 4 UNIT-PLANTING PLAN

2

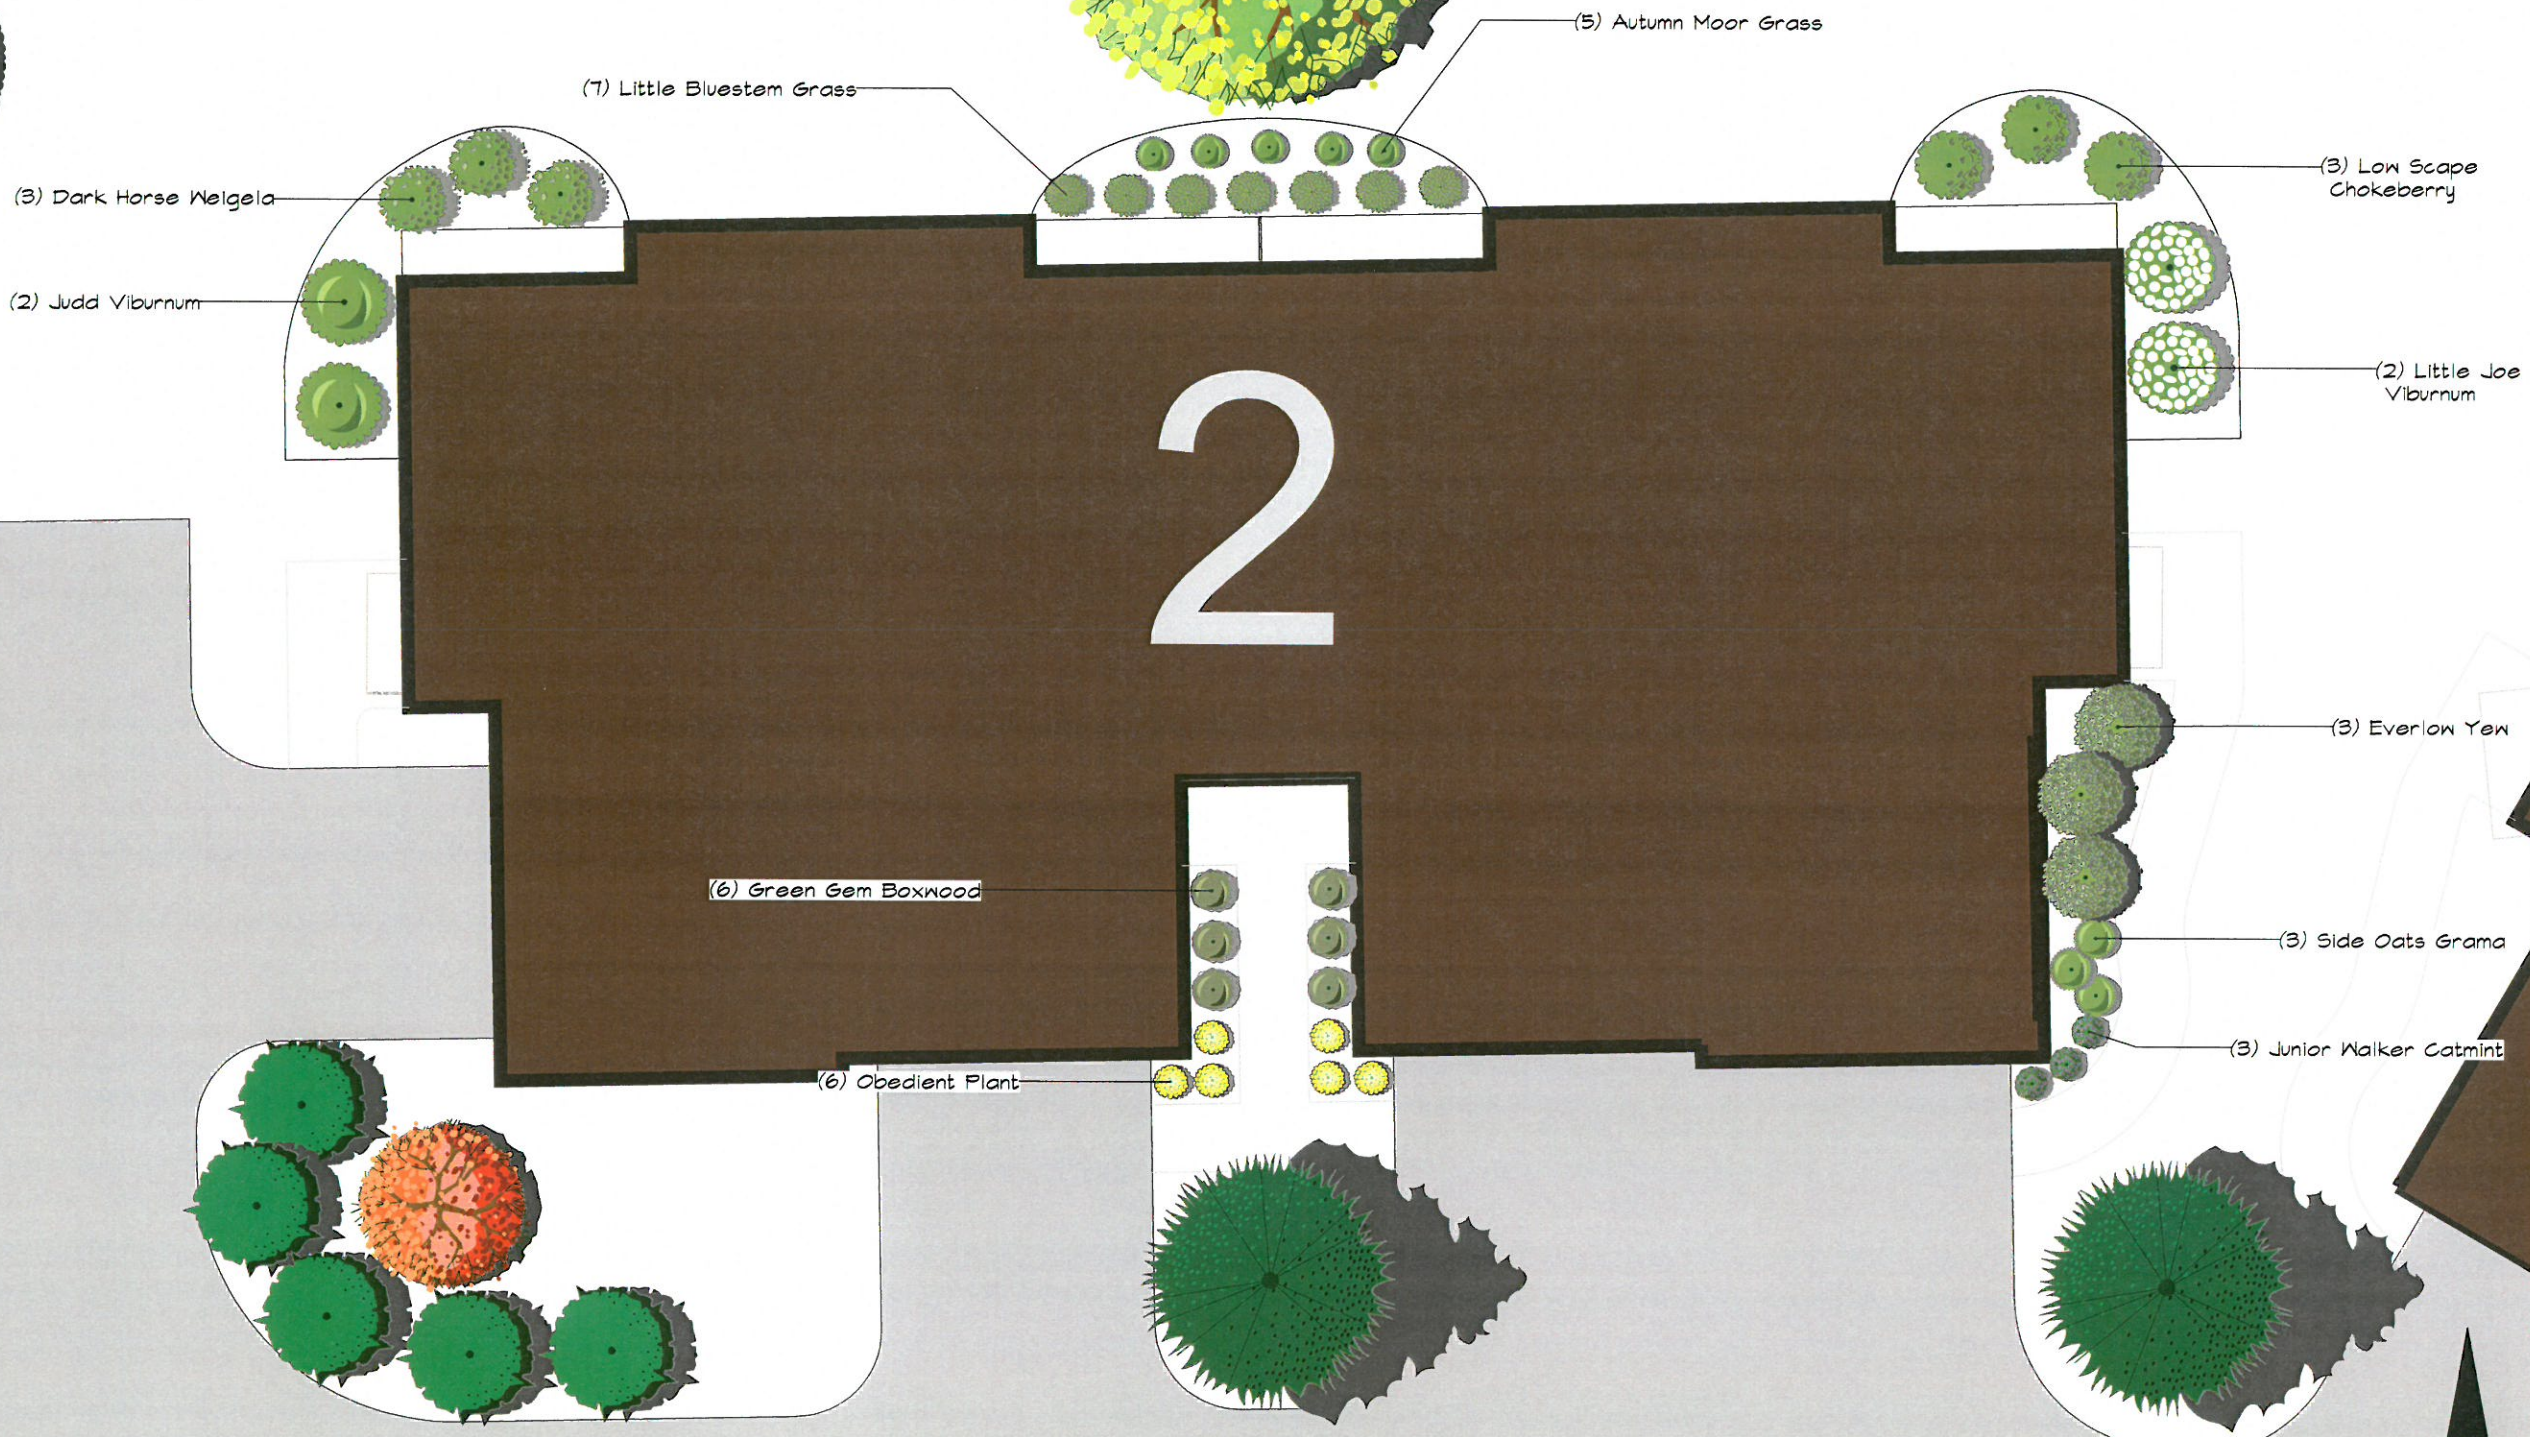

(3) Dark Horse Weigela
(2) Judd Viburnum

(7) Little Bluestem Grass

(5) Autumn Moor Grass

(3) Low Scape Chokeberry

(2) Little Joe Viburnum

(3) Everlow Yew

(3) Side Oats Grama

(3) Junior Walker Catmint

(6) Green Gem Boxwood

(6) Obedient Plant



PROPOSED GARDEN DESIGN FOR:
PRAIRIE SONG COURTYARDS
CITY OF WAUKESHA
WISCONSIN


GARLAND ALLIANCE
LANDSCAPE ARCHITECTS





5707 6th Ave.
Kenosha, WI 53140
(414) 888 1641 garlandalliance@gmail.com

REVISIONS:
AUGUST 15 2019
AUGUST 16 2019
AUGUST 19 2019
OCTOBER 28 2019
SCALE: 1:5
SHEET NUMBER: L1.1

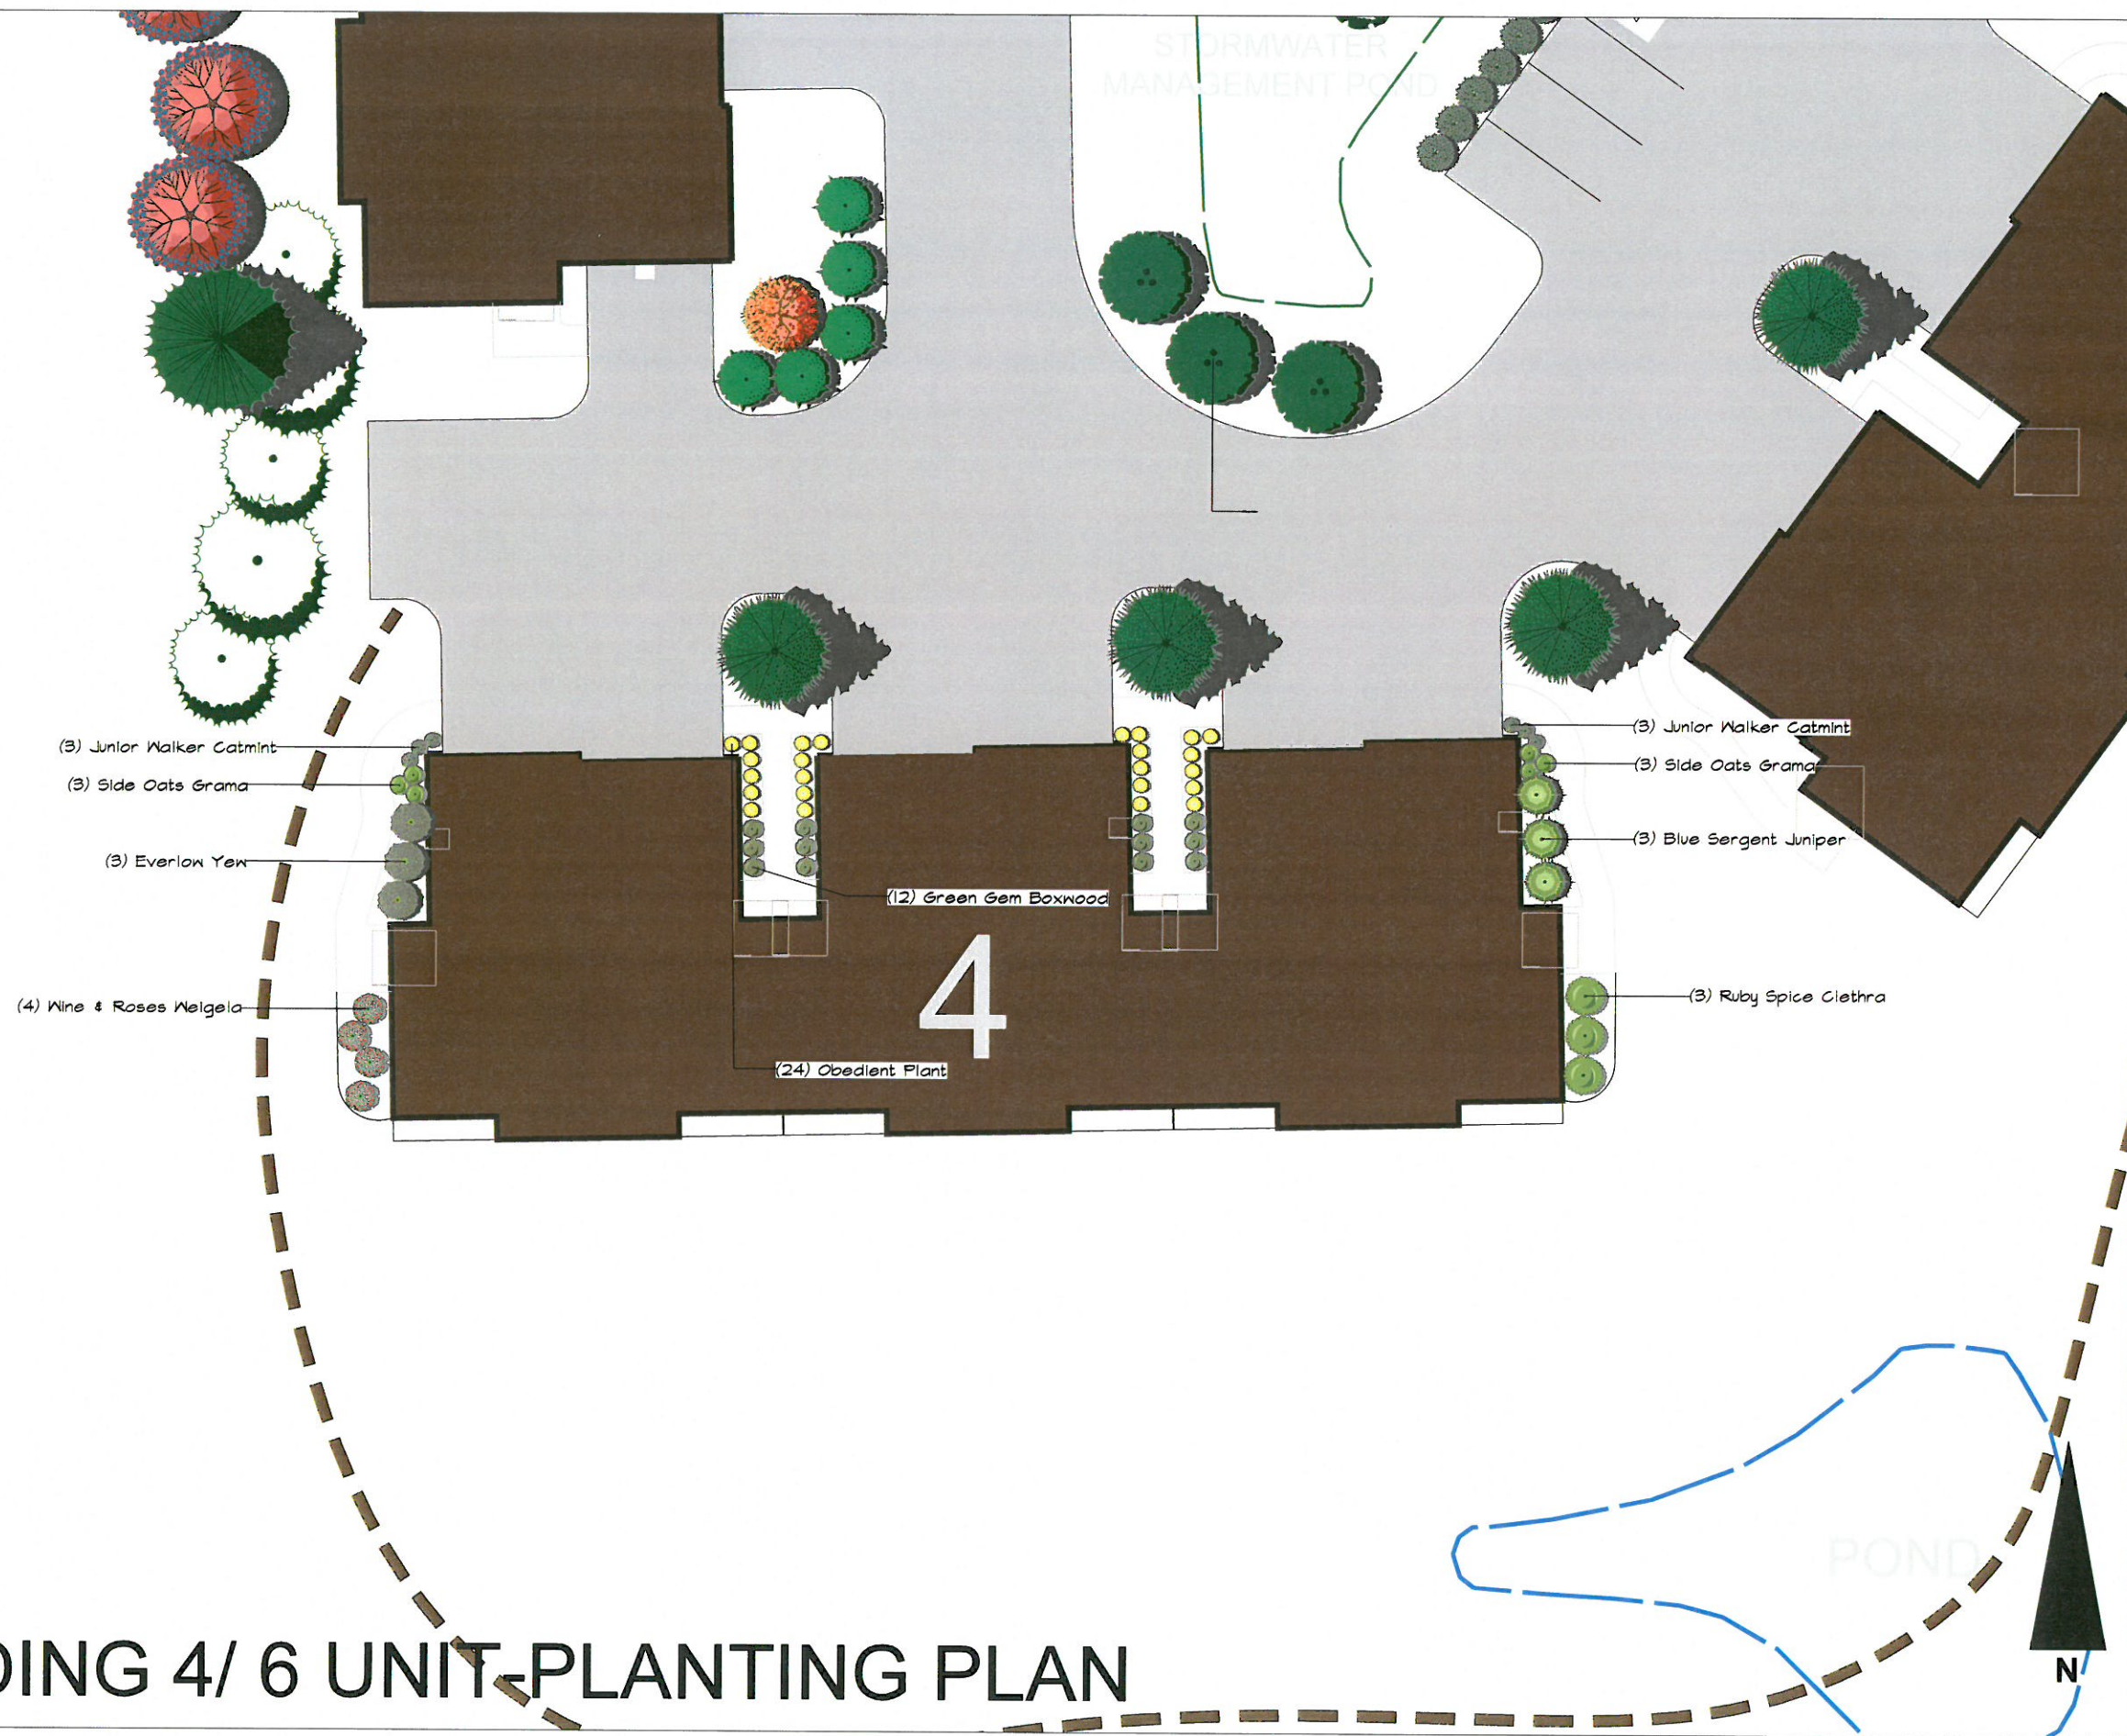BUILDING 4/ 6 UNIT-PLANTING PLAN



									
<p>PROPOSED GARDEN DESIGN FOR: PRAIRIE SONG COURTYARDS CITY OF WAUKESHA WISCONSIN</p>									
<p>GARLAND ALLIANCE LANDSCAPE ARCHITECTS</p>  <p>5707 6th Ave. Kenosha/WI 53140 (414) 888 1641 garlandalliance@gmail.com</p>									
<p>REVISIONS:</p> <table border="1"> <tr> <td>AUGUST 15 2019</td> <td></td> </tr> <tr> <td>AUGUST 16 2019</td> <td></td> </tr> <tr> <td>AUGUST 19 2019</td> <td></td> </tr> <tr> <td>OCTOBER 28 2019</td> <td></td> </tr> </table>	AUGUST 15 2019		AUGUST 16 2019		AUGUST 19 2019		OCTOBER 28 2019		<p>SCALE: 1:10 SHEET NUMBER: L1.1</p>
AUGUST 15 2019									
AUGUST 16 2019									
AUGUST 19 2019									
OCTOBER 28 2019									