




**1 DECIDUOUS TREE PLANTING DETAIL**  
SCALE: NONE

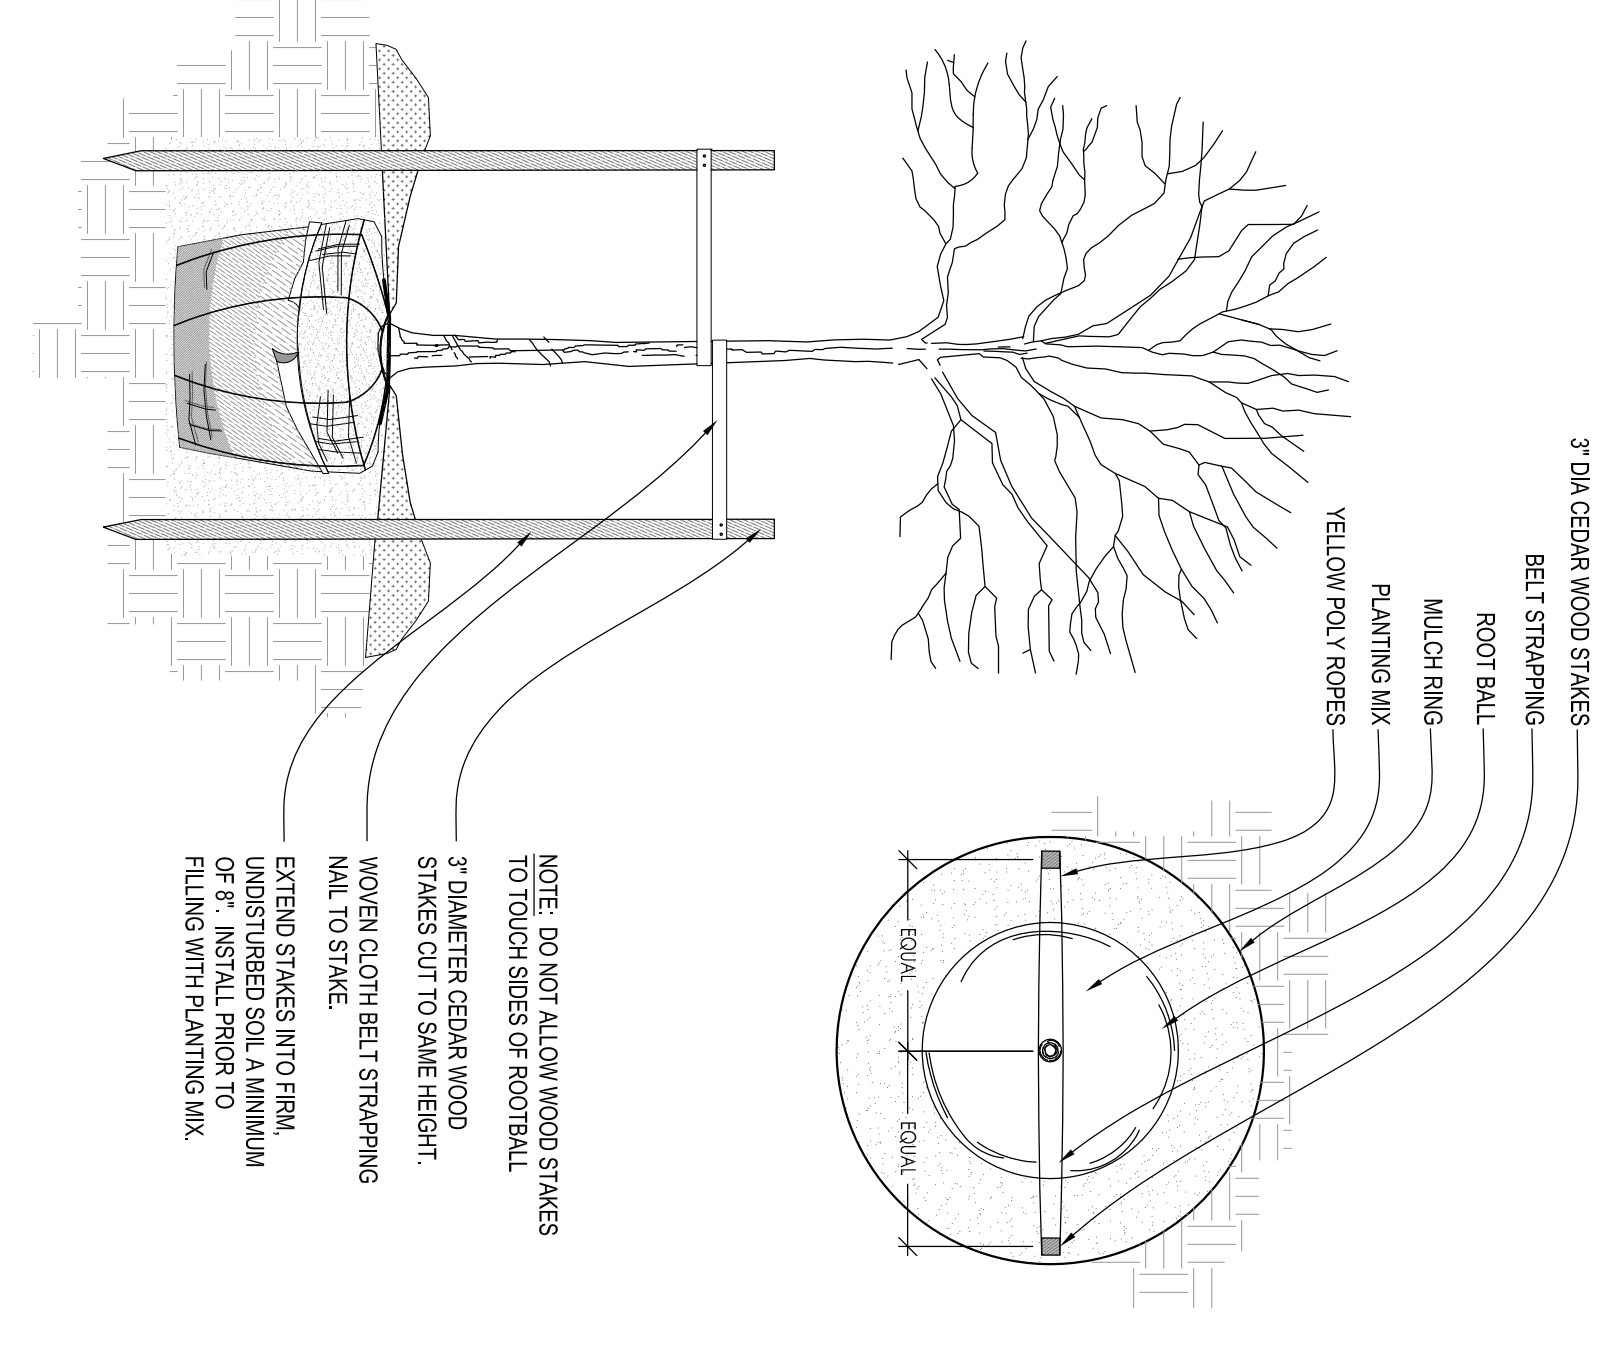


**2 DECIDUOUS TREE STAKING**  
SCALE: NONE

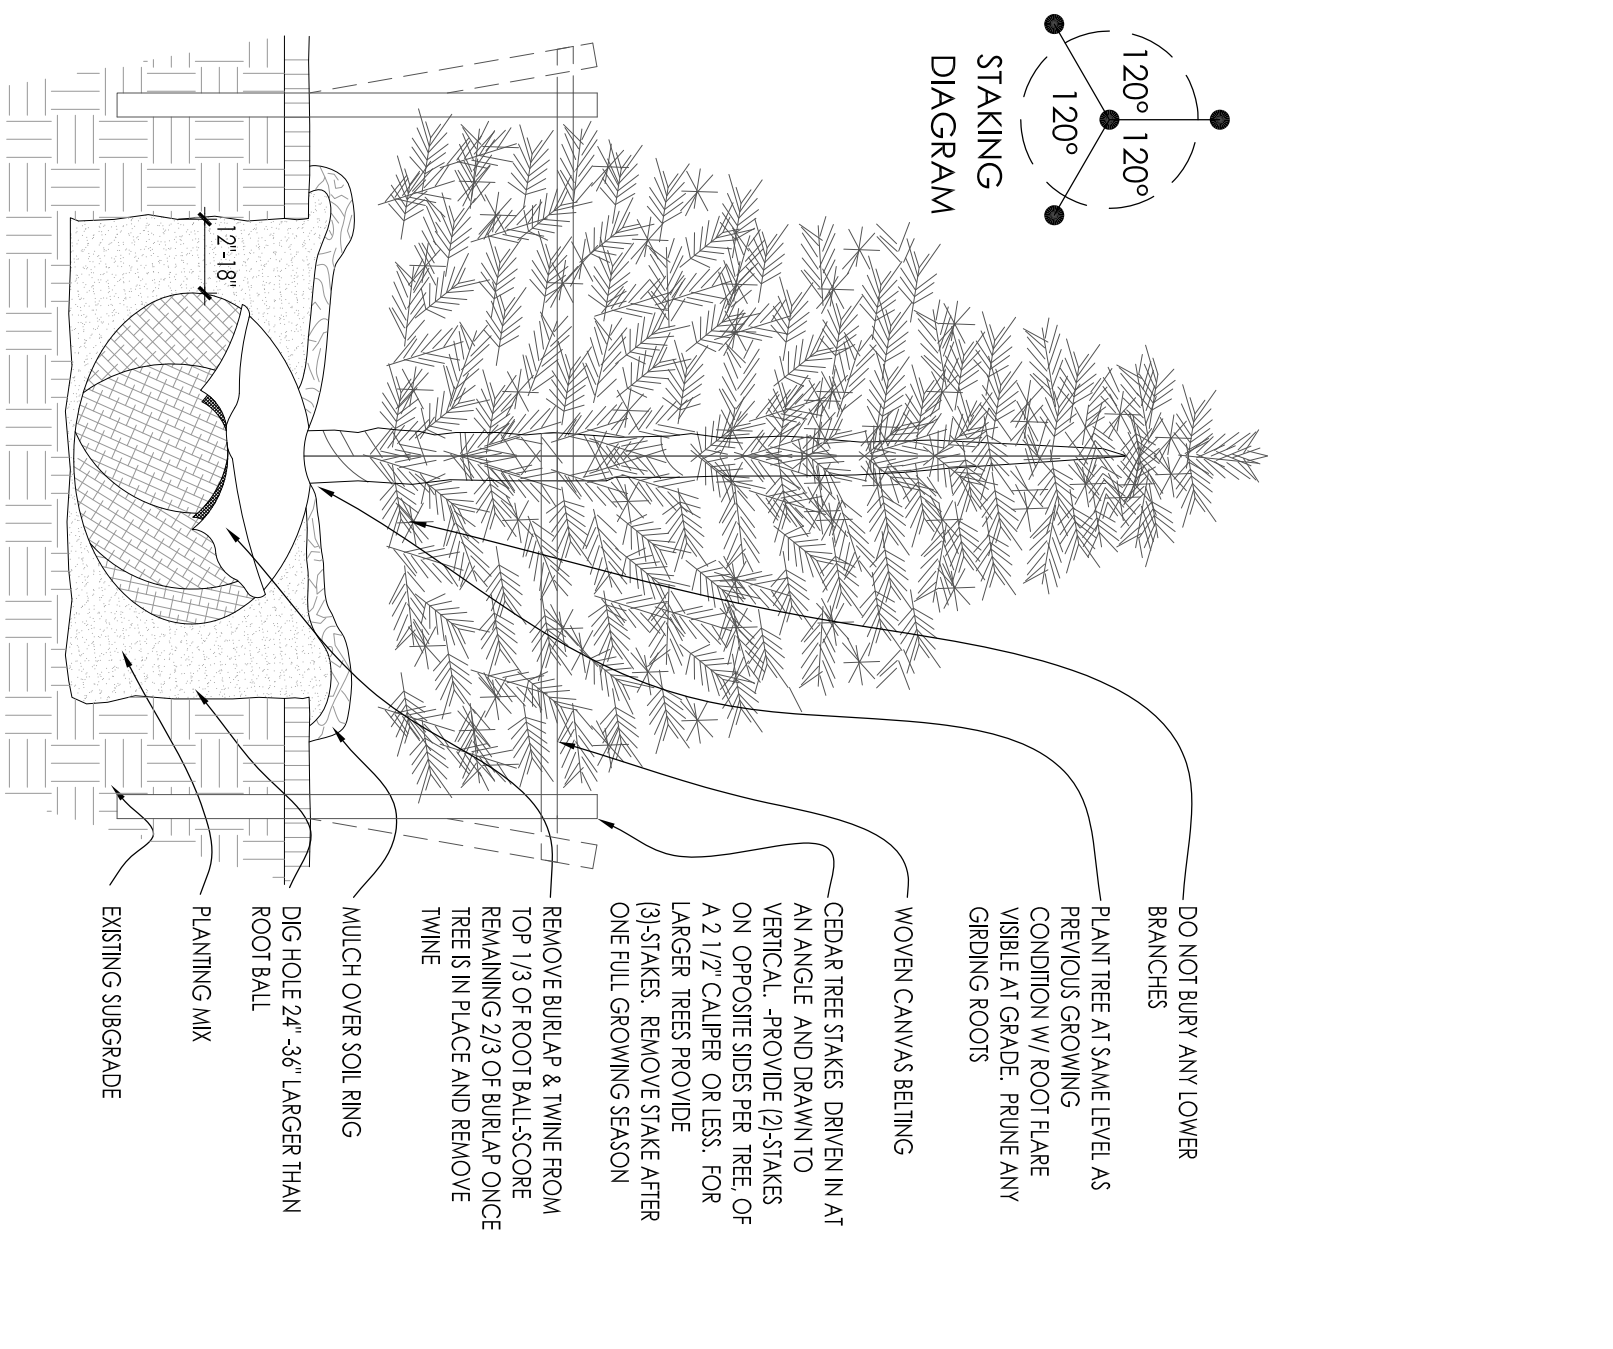


**3 CONIFEROUS TREE PLANTING DETAIL**  
SCALE: NONE

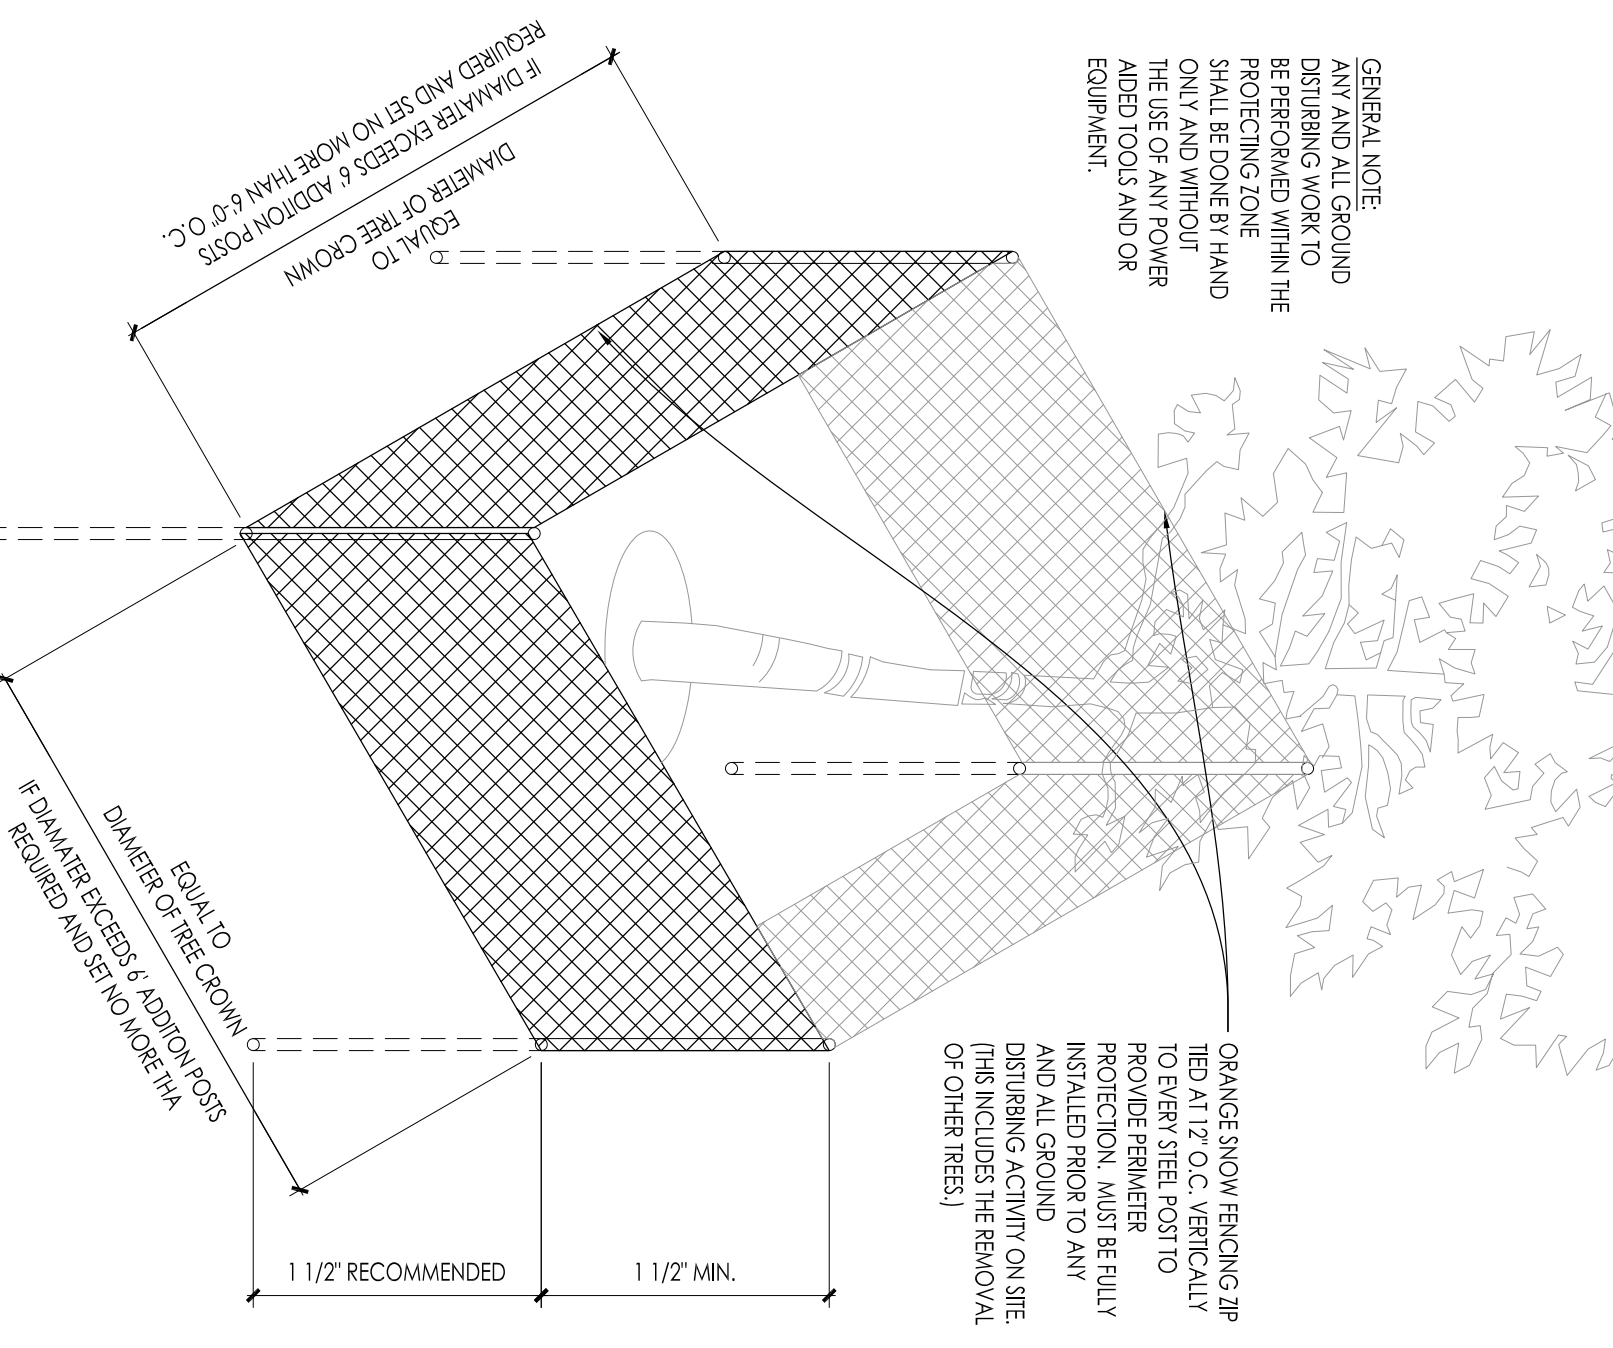


**4 EXISTING TREE PROTECTION DETAIL**  
SCALE: NONE

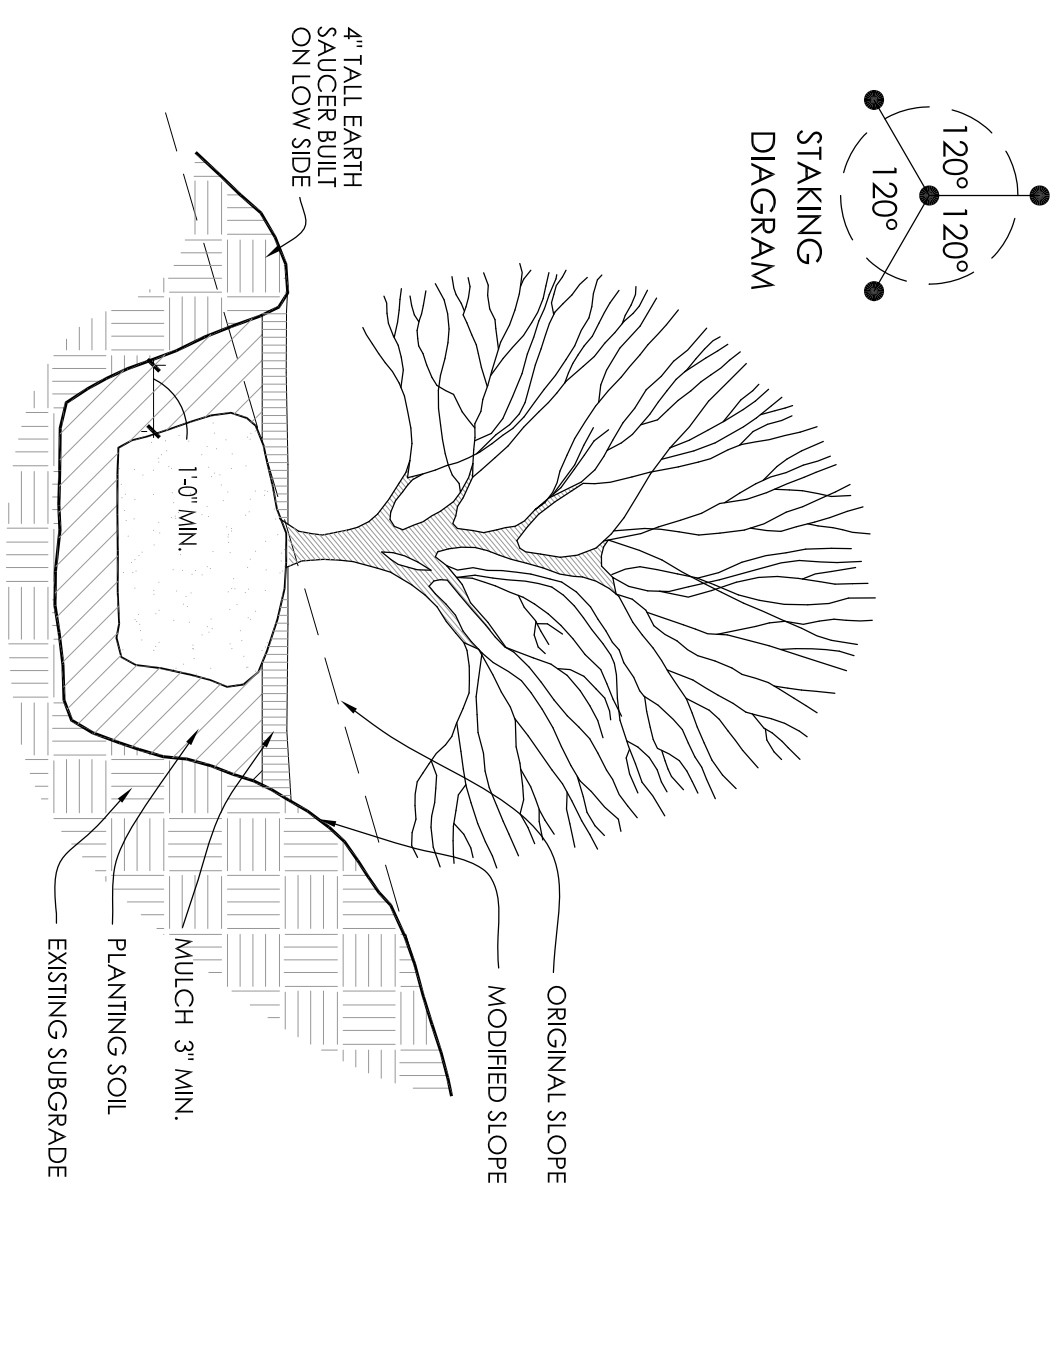


**5 SLOPE PLANTING DETAIL**  
SCALE: NONE

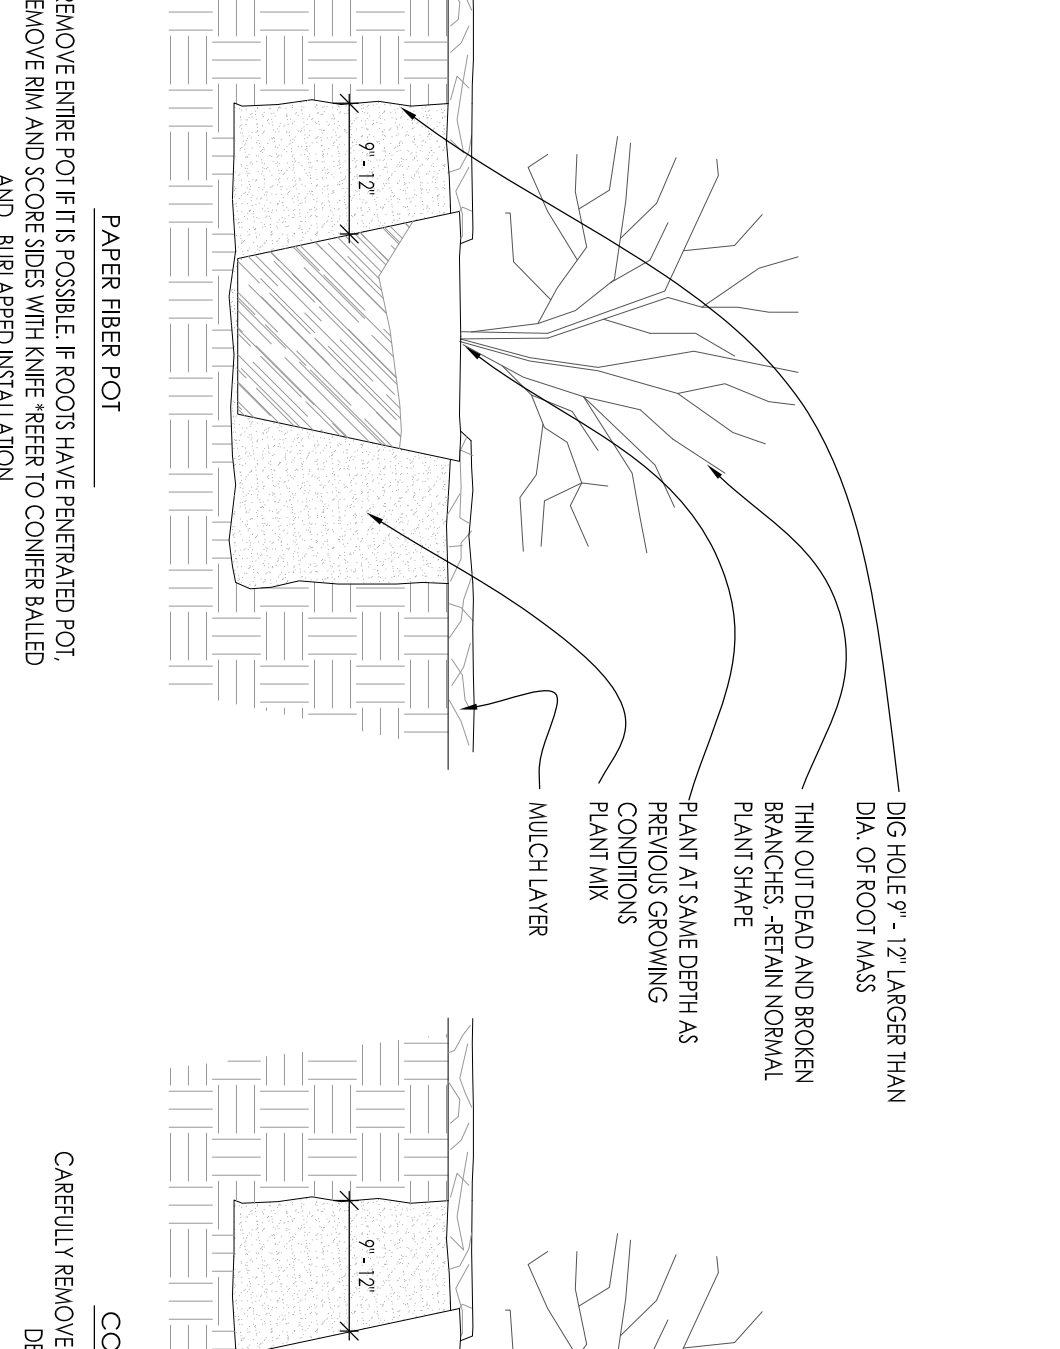


**6 DECIDUOUS SHRUB PLANTING DETAIL**  
SCALE: NONE

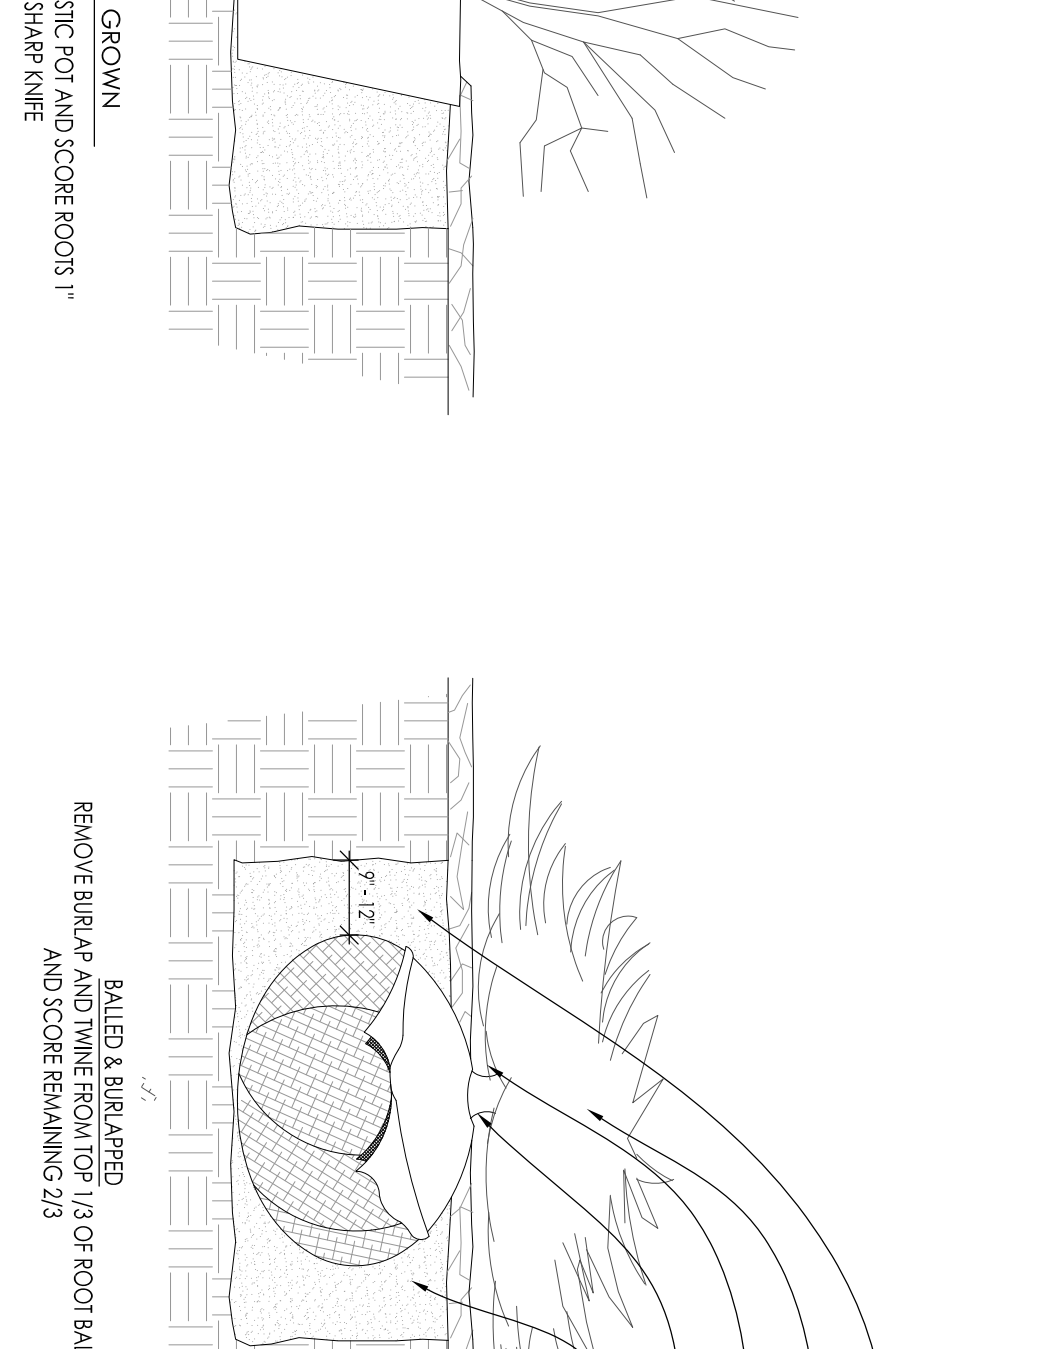


**7 CONIFEROUS SHRUB PLANTING DETAIL**  
SCALE: NONE

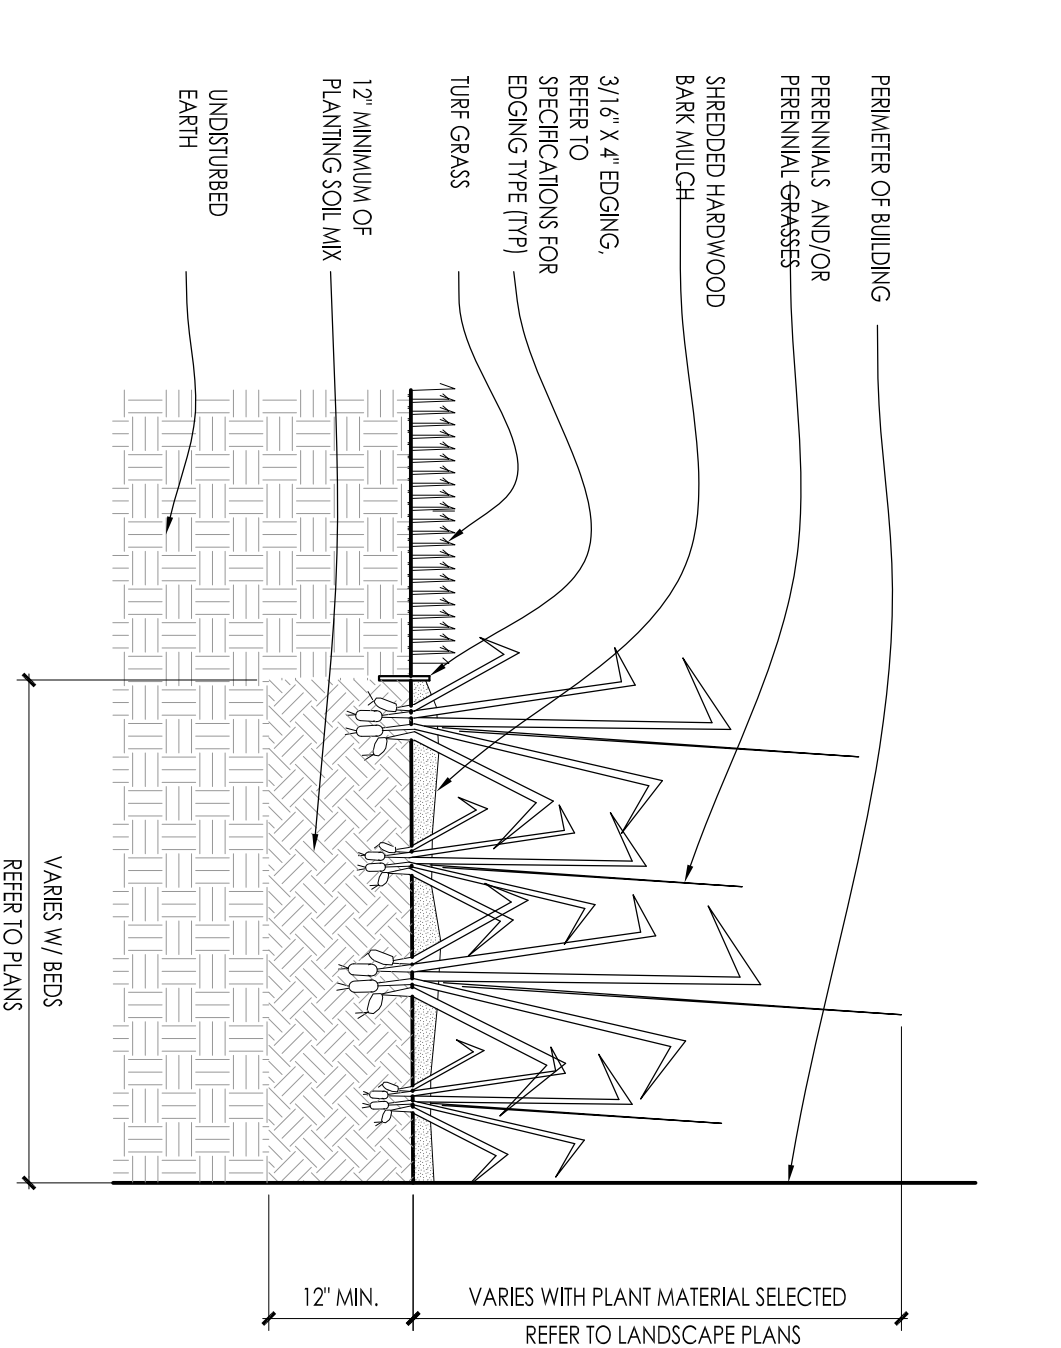


**8 PERENNIAL BED PLANTING DETAIL**  
SCALE: NONE

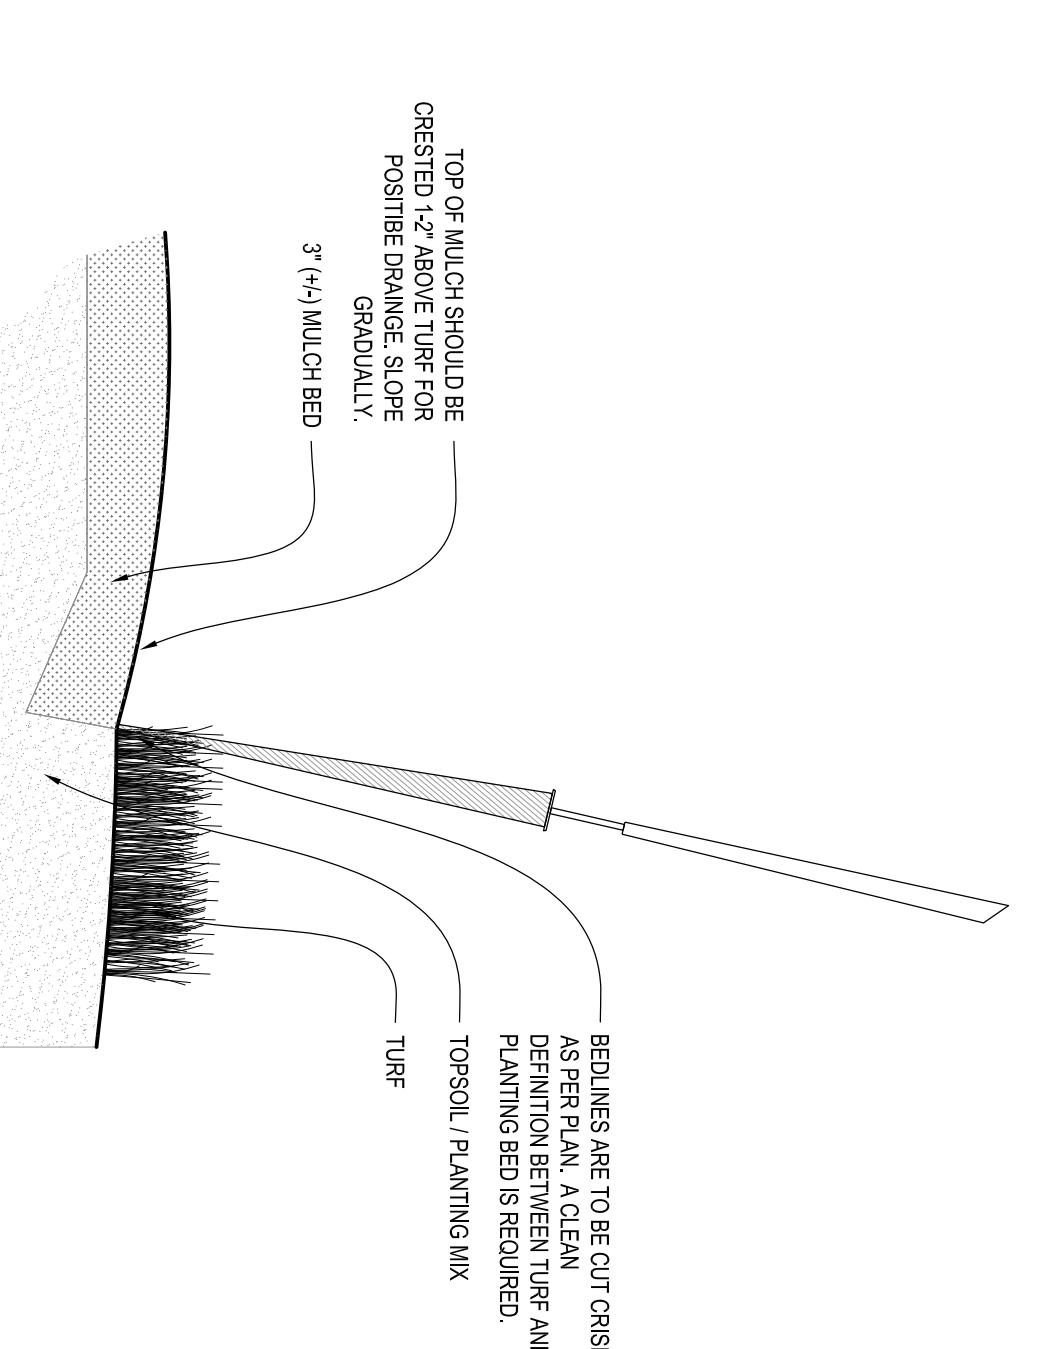

**9 SPADE EDGE PLANT BED EDGE DETAIL**  
SCALE: NONE

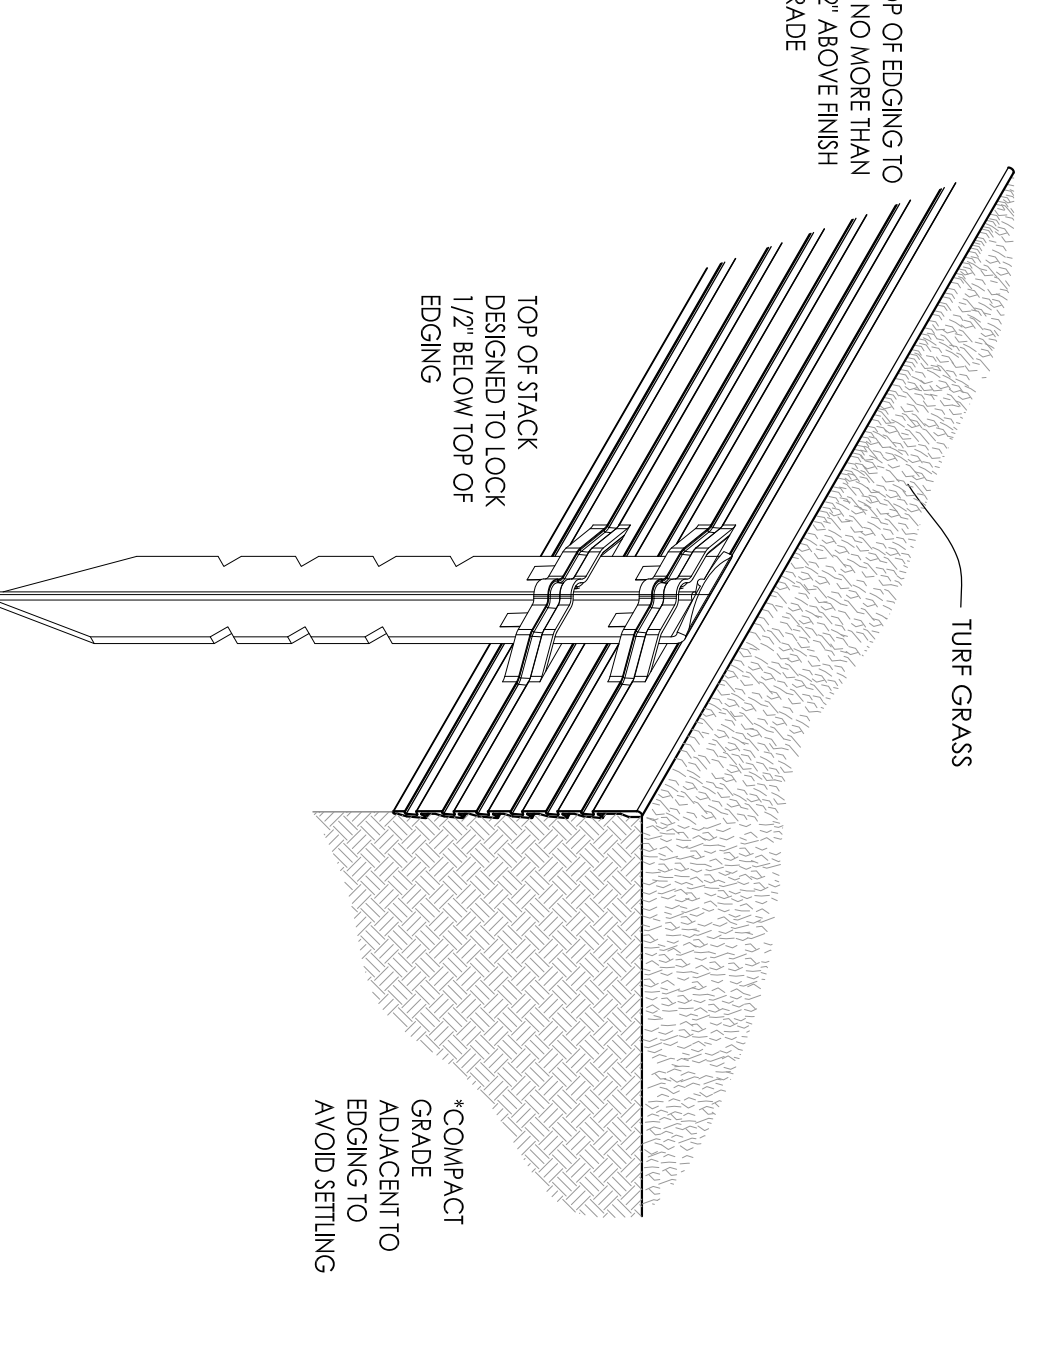

**10 METAL LANDSCAPE EDGING DETAIL**  
SCALE: 1/2\"/>

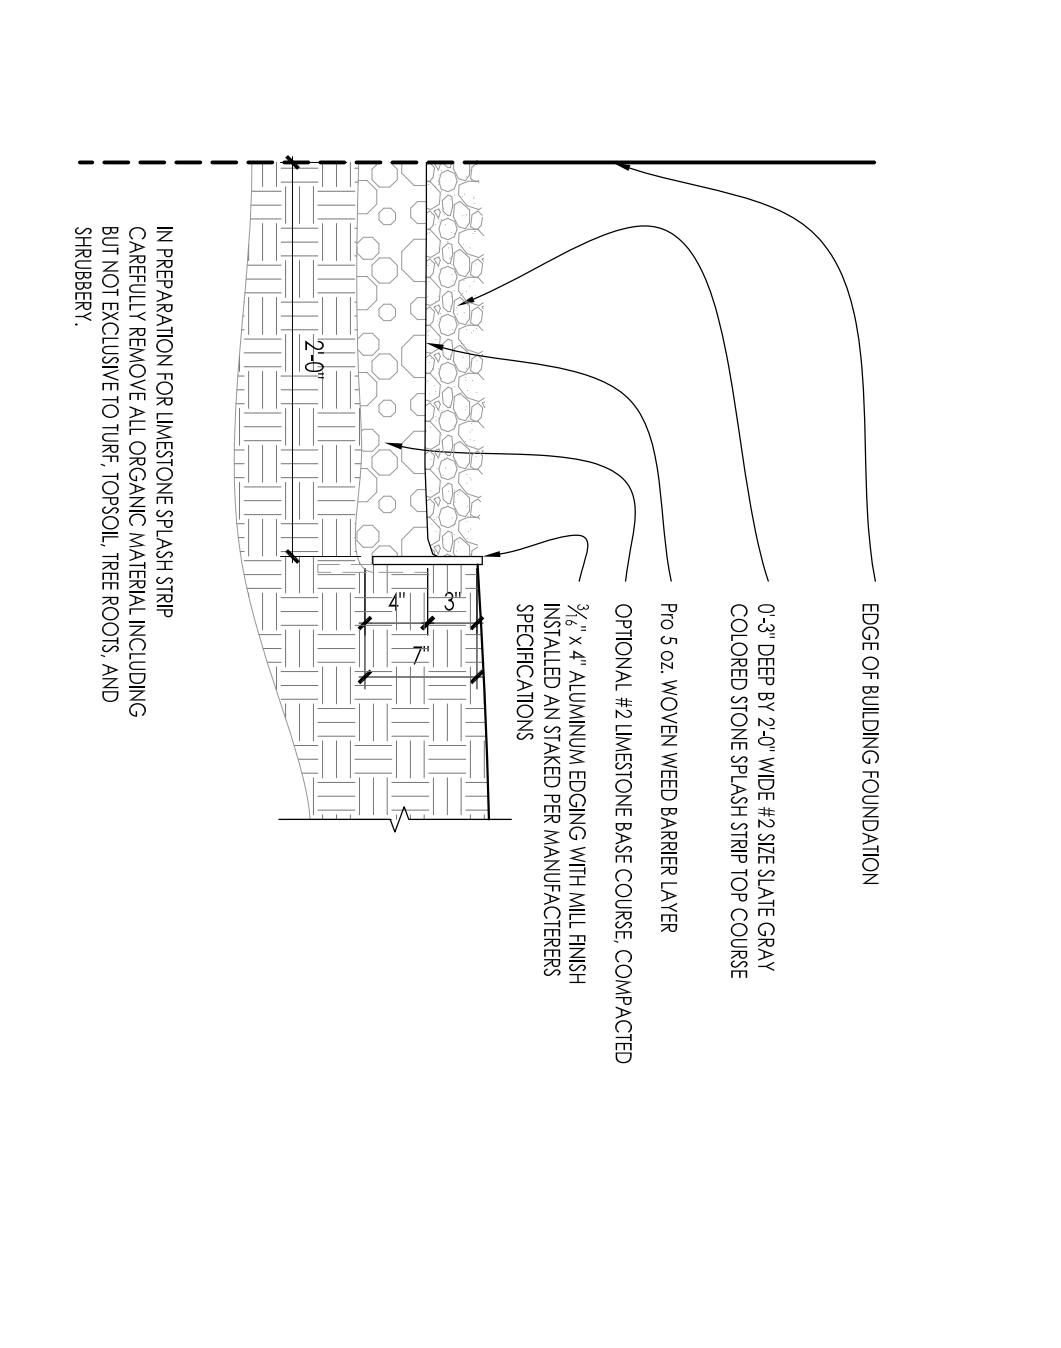

**11 COMPACTED GRAVEL SPLASH STRIP**  
SCALE: 1\"/>

Issuance and Revisions:	
Date	Number Description
10/09/15	Plan Commission Submittal
10/12/15	Revisions Based on Client Comments
03/10/16	Revisions Based on Site Redesign
04/04/16	Revisions Based on Site Comments
06/06/16	Revisions Based on Site Redesign
07/05/16	Revisions Based on Site Redesign
06/05/17	Revisions Based on Site Redesign
06/26/17	Revisions Based on Site Changes

**INSITE**  
LANDSCAPE DESIGN  
Landscape Architecture  
and Master Planning Design Consulting

11525 W. North Avenue Suite 1B  
Wauwatosa, WI 53226  
Tel (414) 476-1204  
www.insitedesign.com  
mads@insitedesign.com

Project:  
**CFT NV DEVELOPMENTS LLC**  
2720 N. Grandview Blvd  
Waukesha, WI

Copyright © Insite Landscape Design Inc. 2014

ALL RIGHTS RESERVED. THIS DRAWING IS THE PROPERTY OF INSITE LANDSCAPE DESIGN AND IS TO BE USED ONLY FOR THE PROJECT AND SITE SPECIFICALLY IDENTIFIED HEREIN. ANY REUSE OR REPRODUCTION OF THIS DRAWING WITHOUT THE WRITTEN CONSENT OF INSITE LANDSCAPE DESIGN IS STRICTLY PROHIBITED.

DATE: 06/26/17  
SCALE: AS NOTED  
DRAWN BY: MCD  
JOB NUMBER: L14-093 L16-032  
SHEET NUMBER:

**LSP1.3**