

A

B






C

D

E

A1
SCALE: 1"=10' H
1"=10' V

CROSS SECTIONS - SUNSET DRIVE

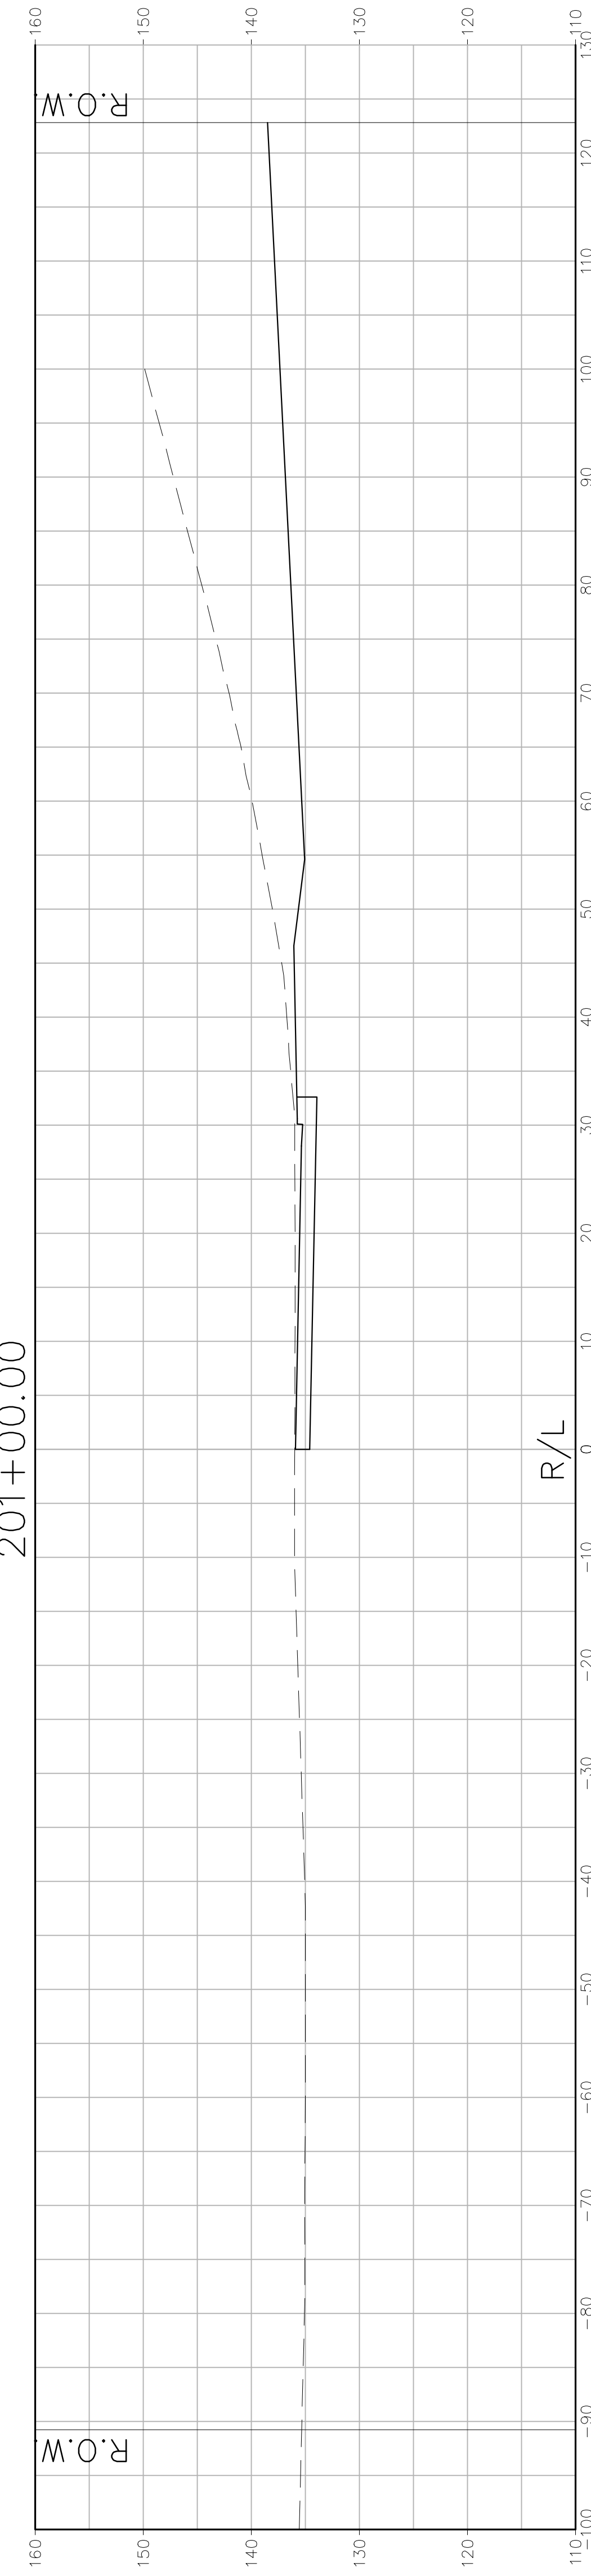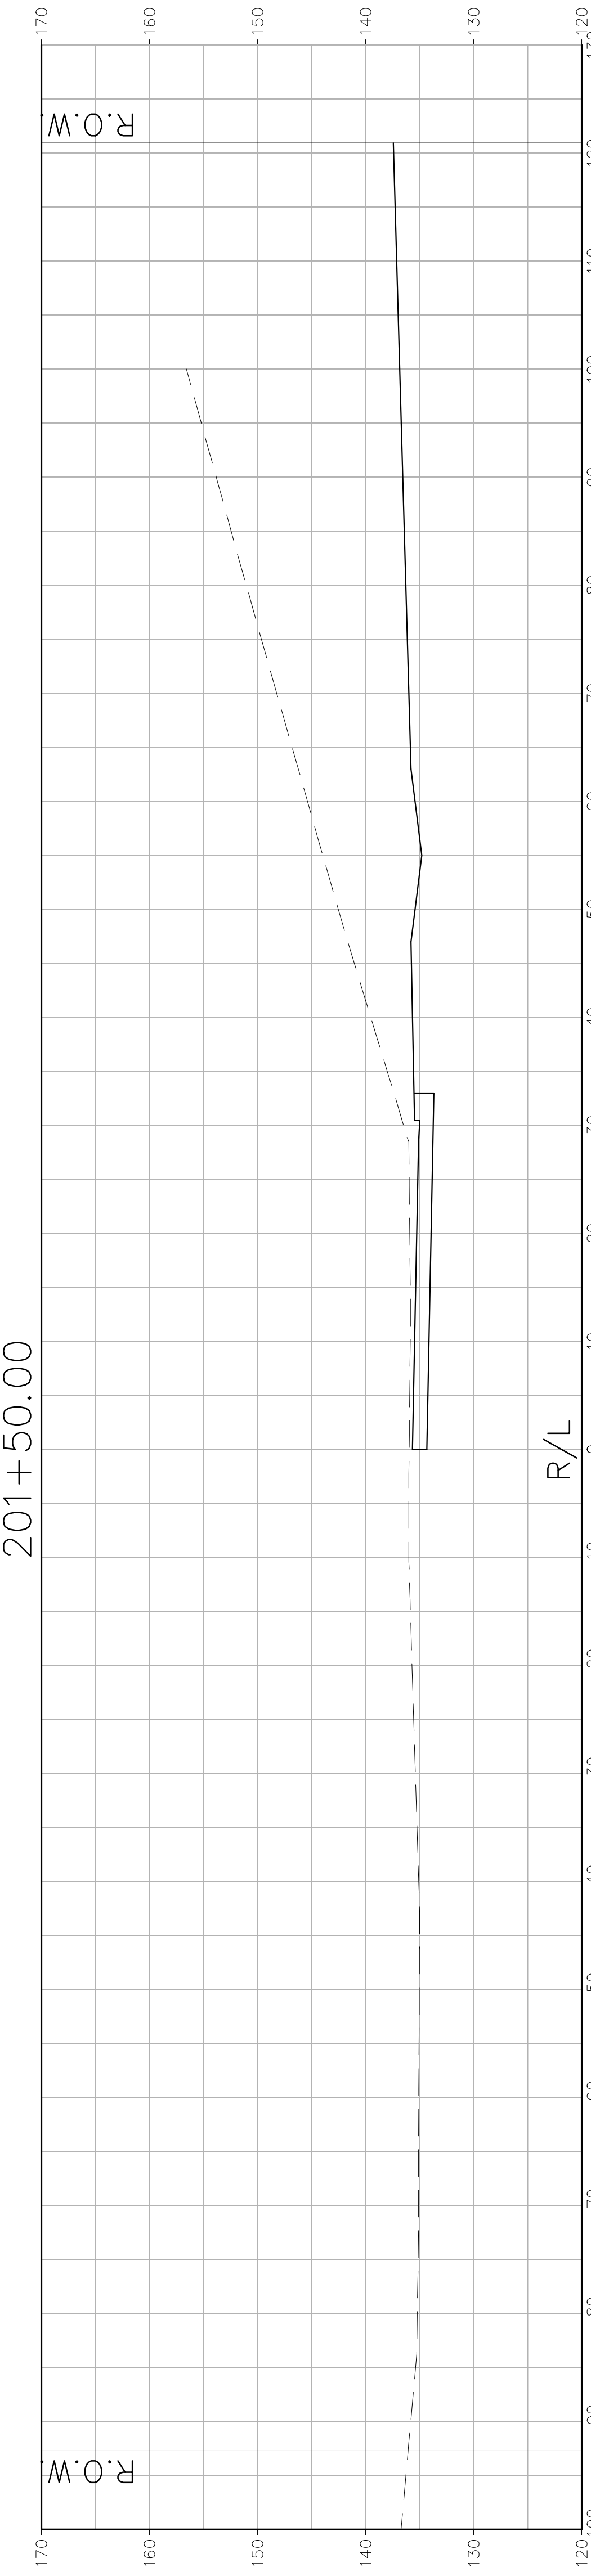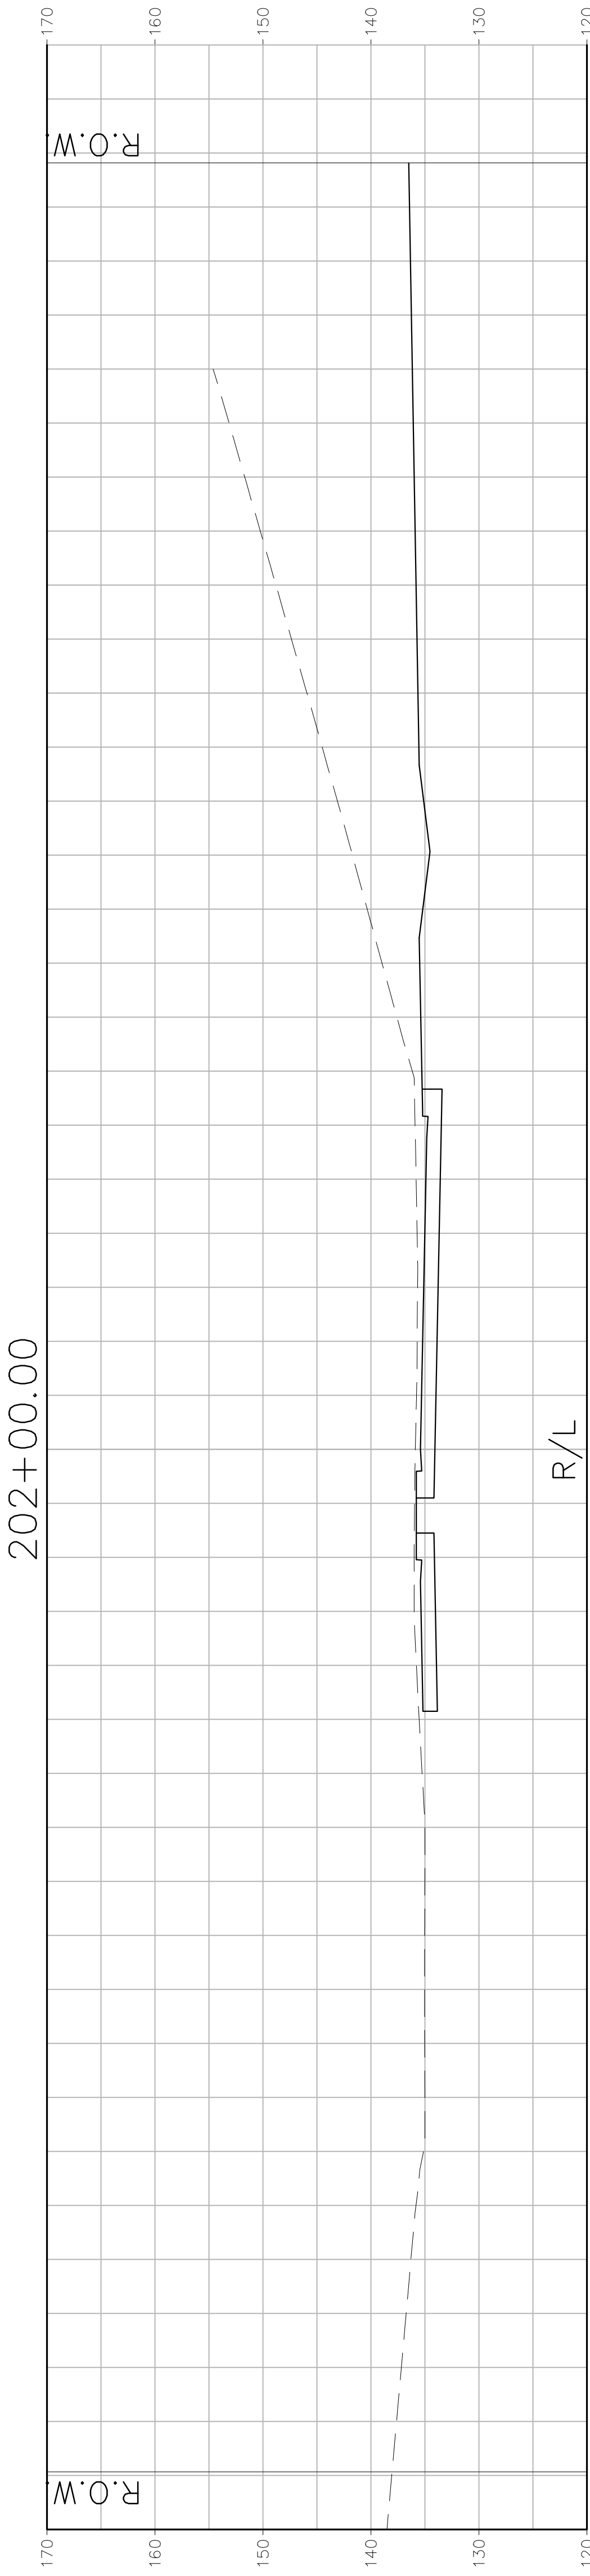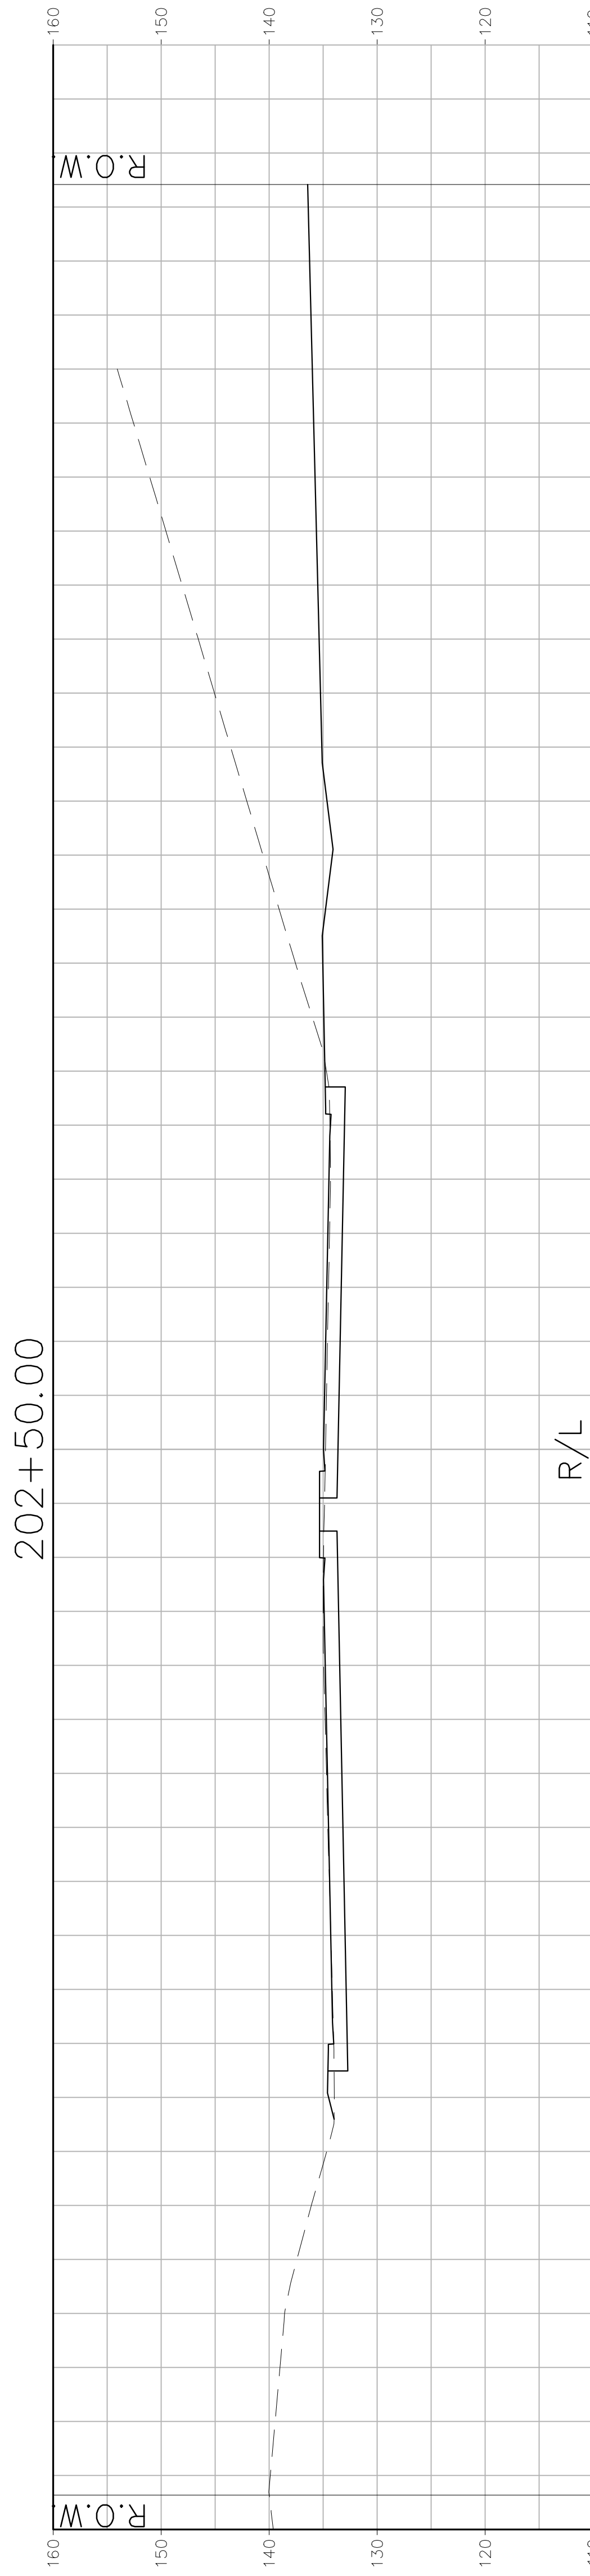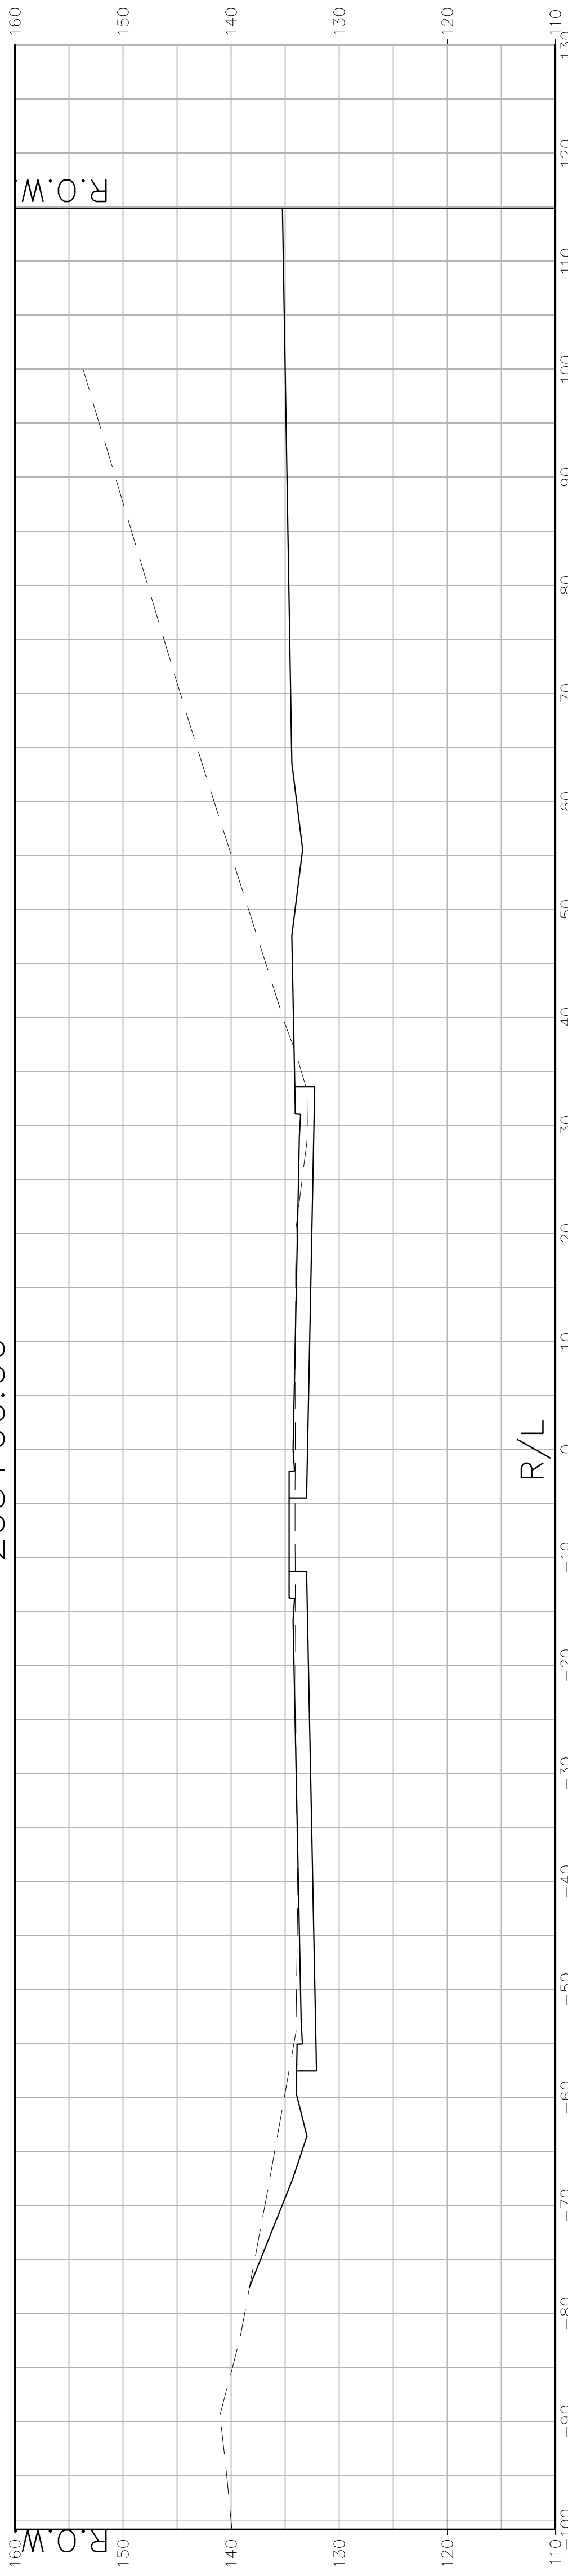

C604R

SHEET NO.

J120944276

PROJECT NO.

Hard copy is intended to be
30"x42" when plotted. Scale(s)
indicated and graphic quality may
not be accurate for any other size.

Prof in Charge M. BUDD, P.E.

Manager K. WILLIAMS, P.E.

Reviewer P. PHILLIPS, P.E.

Drawn By M. BUDD, P.E.

09/25/13 CITY SUBMITTAL

07/30/14 FINAL PLAN - RESUBMITTAL

PROFESSIONAL IN CHARGE
MATTHEW H. BUDD, P.E.
PROFESSIONAL ENGINEER
LICENSE NO. E-37992

Store: 276
801 EAST SUNSET DRIVE
(SEQ) TENNY AVE & SUNSET DR
WAUKESHA, WISCONSIN

meijer