



SOUTH

GLASS DOOR WITH SIDELIGHT

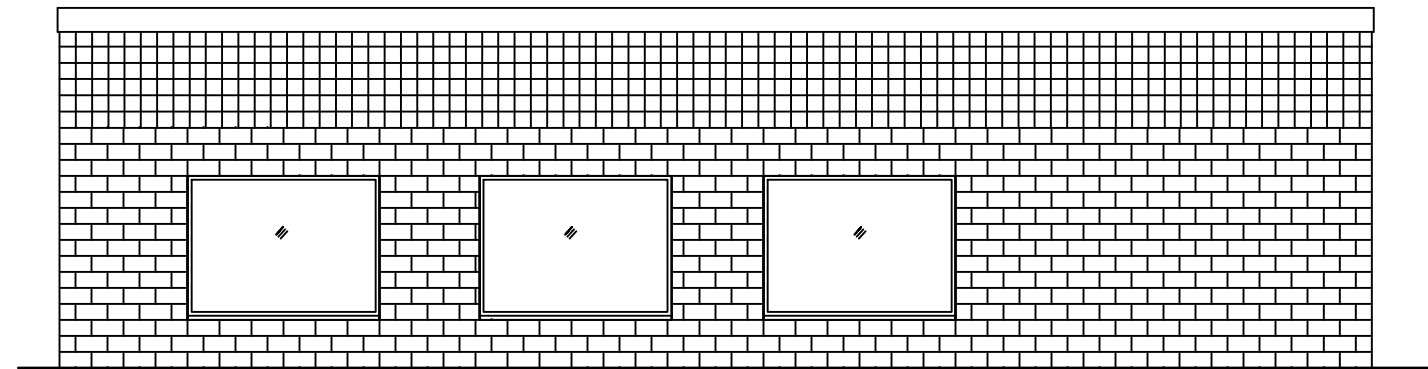

EAST

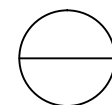

EXISTING BUILDING ELEVATIONS

Scale: 1/8"=1'-0"

BARRY C. YANG ARCHITECT
 5559 North Shoreland Avenue
 Milwaukee, WI 53217
 Phone: 262-385-2680
 Email: byang.architect@gmail.com

VEHICLE CONNECTIONS
 Building Renovation
 1649 ACARDIAN AVENUE
 WAUKESHA, WISCONSIN

DATE	JOB NUMBER
20171010	17005
DRAWN BY	SHEET NUMBER
BCY	130