

# HOOVER AVENUE

S. WEST AVENUE

APPROXIMATE LANDFILL INFRASTRUCTURE LOCATIONS

ARTIFICIAL TURF, TYP.

OPEN SHELTER

BULLPEN

BLEACHERS

SOCCER FIELD OUTLINE

PERIMETER FENCE, TYP.

MAIN SEATING

PRESS BOX / BOX SEATS

CONCOURSE

LOCKER ROOM BUILDING

10' ASPHALT PATH

OPEN SHELTER / RESTROOM

GOAL BACKSTOP NETTING, TYP.

PLAYGROUND

BULLPEN

RESTROOM FACILITIES



RAISED DECK

ENTRY FEATURE / PLAZA

CONCESSIONS BUILDING

EXPANDED PARKING LOT

APPROXIMATE LANDFILL INFRASTRUCTURE LOCATIONS

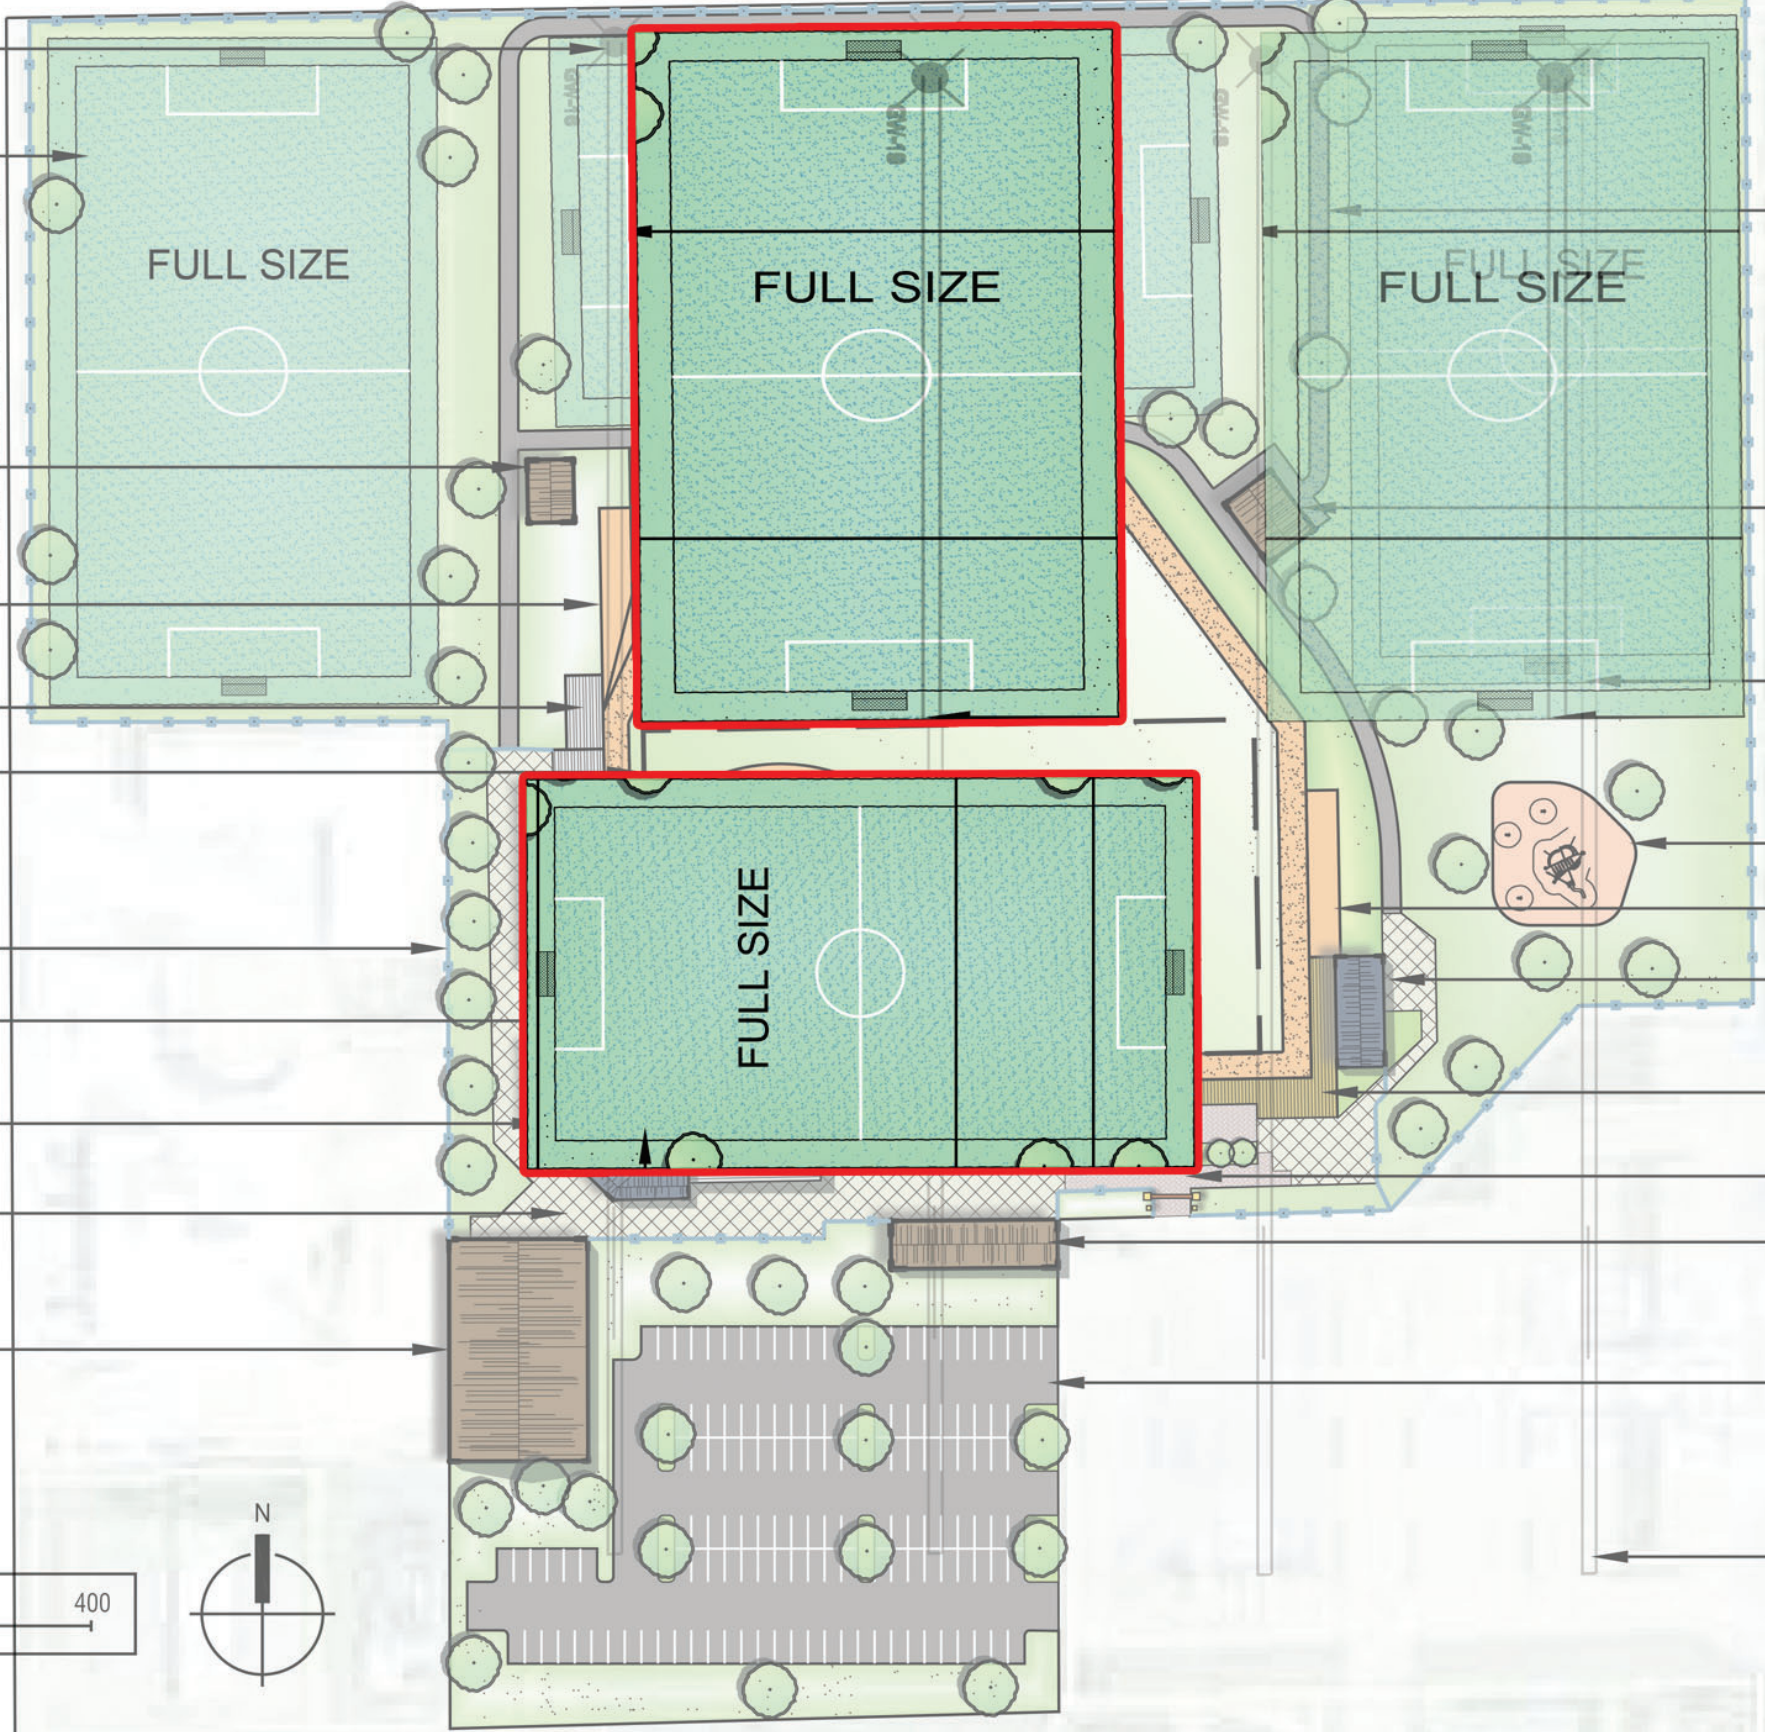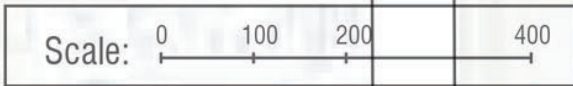

## MINDIOLA PARK - SITE PLAN

AYRES ASSOCIATES | 5201 E Terrace Drive, Suite 200, Madison, WI 53718 | t 608.443.1200 | www.ayresassociates.com | 27-0184.22

