


SPECIFICATION NOTE:
SEE SHEET C0.1 FOR PLAN SPECIFICATIONS AND REQUIREMENTS

NOTE:
FOR MASS PLANTINGS
EXCAVATE ENTIRE
BED & BACKFILL
W/ PREPARED SOIL.

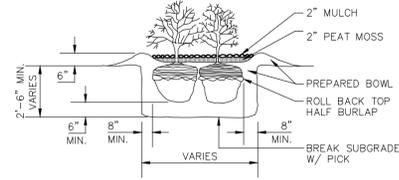

SHRUB PLANTING DETAIL
NO SCALE

Symbol	Name	Size	Quantity	Comments
TREE				
⊙	Jack Flowering Pear	1.5" CALIPER	2	
⊙	Sugar Maple	2.5" CALIPER	2	
⊙	Redmond Linden	2.5" CALIPER	2	
SHRUB				
⊙	JUNIPERS	1 GAL CONTAINER	17	
⊙	HEDGE COTTONEASTER	1 GAL CONTAINER	45	
PERENNIAL				
⊙	DAYLILY	1 GAL CONTAINER	30	
⊙	KARL FOERSTER REED GRASS	1 GAL CONTAINER	10	
3-4" RIVER ROCK PLANTER BEDS W/LANDSCAPE FABRIC				

GRASS SEEDING TO INCLUDE ENTIRE PROPERTY TO LOT BOUNDARY. PROVIDE ALTERNATE PRICING FOR SOD PLACEMENT INSTEAD OF SEEDING.



Always a Better Plan

100 Camelot Drive
Fond du Lac, WI 54935
920-926-9800
excelengineer.com

COLLABORATION



BriMark
Builders, LLC

PROJECT INFORMATION

NEW HOTEL FOR:
COBBLESTONE HOTEL AND SUITES
WISCONSIN AVE & N GRAND AVE. • WAUKESHA, WI

PROFESSIONAL SEAL

SHEET DATES

SHEET ISSUE OCT. 13, 2023

REVISIONS



CB1 OCT. 31, 2023
PRELIM CB TBD

JOB NUMBER

2269000

SHEET NUMBER


C1.4

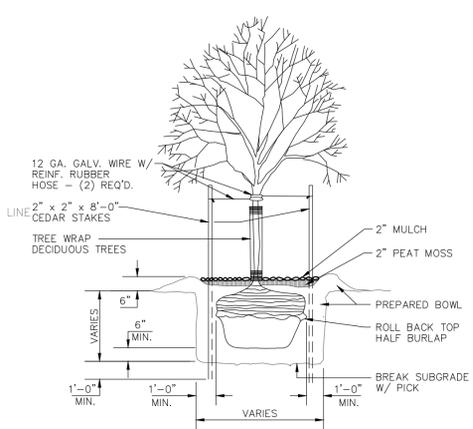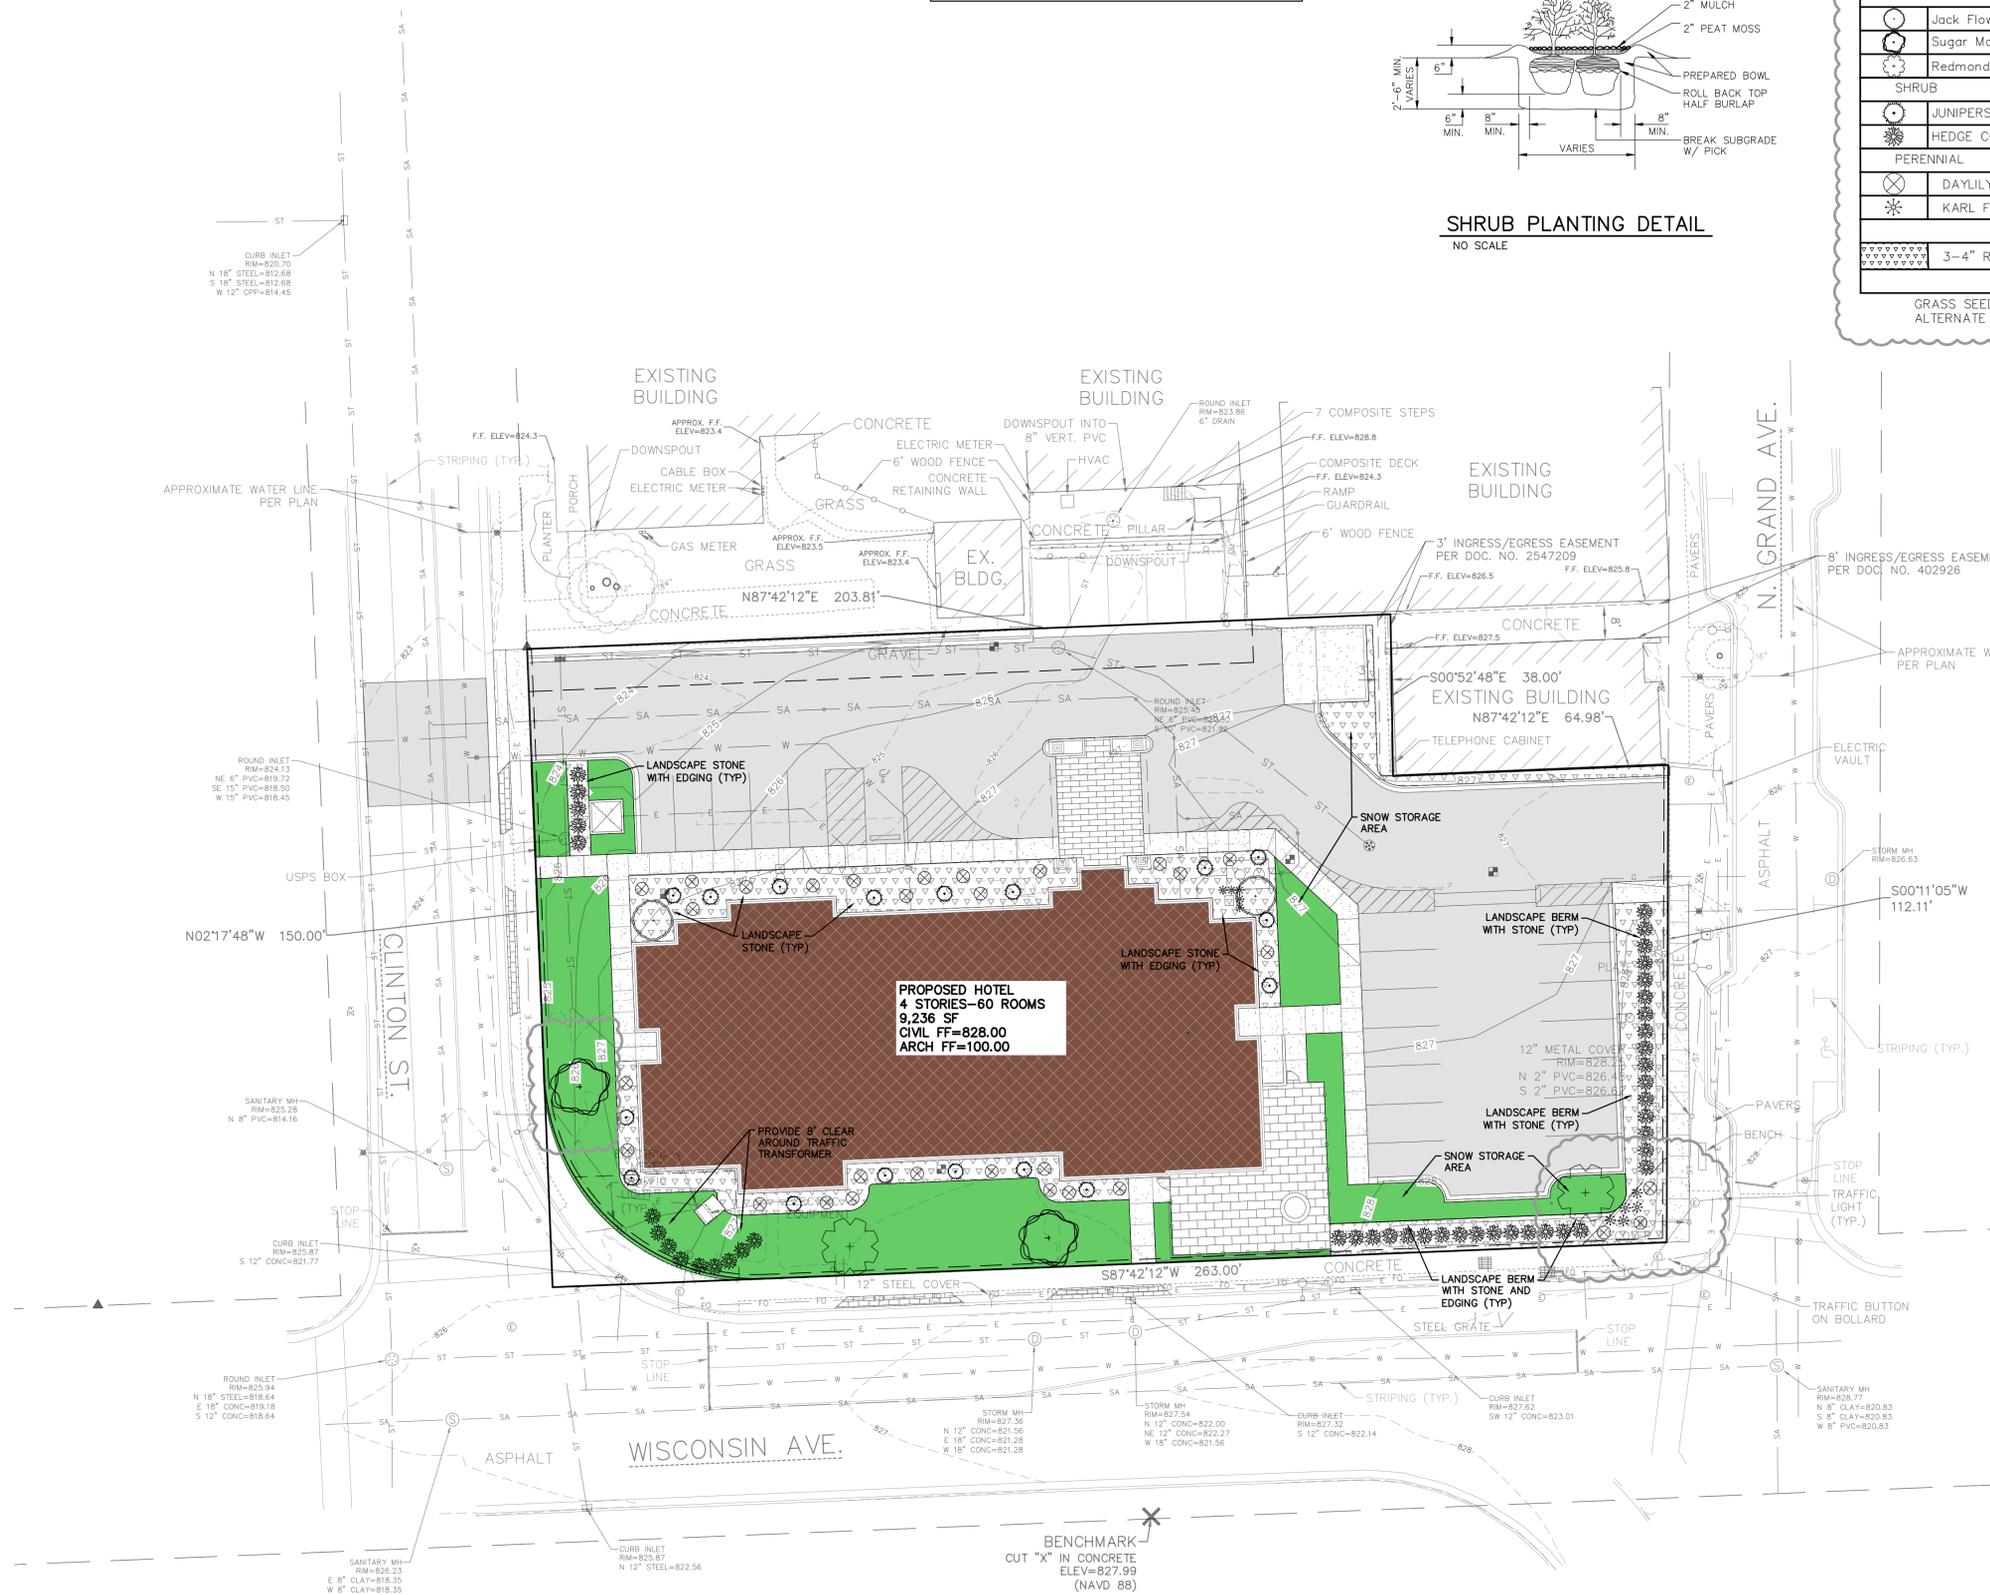

TREE PLANTING DETAIL
NO SCALE

LANDSCAPE/PAVEMENT HATCH KEY

	BUILDING
	SIDEWALK / CONCRETE
	ASPHALT
	ROCK MULCH
	LAWN

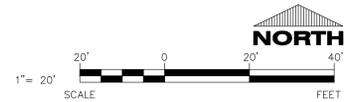

CIVIL LANDSCAPE AND RESTORATION PLAN