



DEMOLITION FLOOR PLAN
1/8"=1'-0"


- CONSTRUCTION NOTES:**
- ① REMOVE EXISTING WALLS AND ROOF STRUCTURES REQUIRED FOR NEW CONSTRUCTION
 - ② REMOVE WINDOW, TRIM AND SILL.
 - ③ REMOVE MANSARD ROOF AND PATCH IN WALL AS NECESSARY FOR NEW CONSTRUCTION.
 - ④ REMOVE EXISTING CONCRETE WALKS AS REQUIRED.
 - ⑤ REMOVE THIS PART OF RAILING

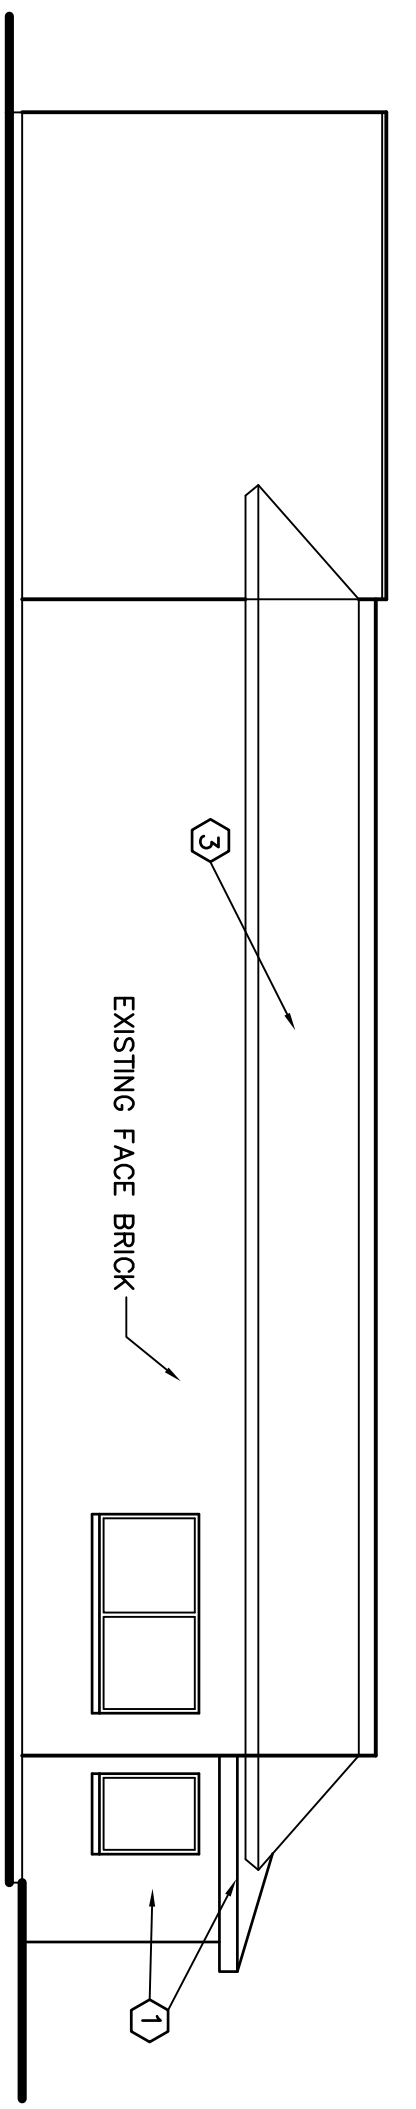


DEMOLITION EAST ELEVATION
1/8"=1'-0"

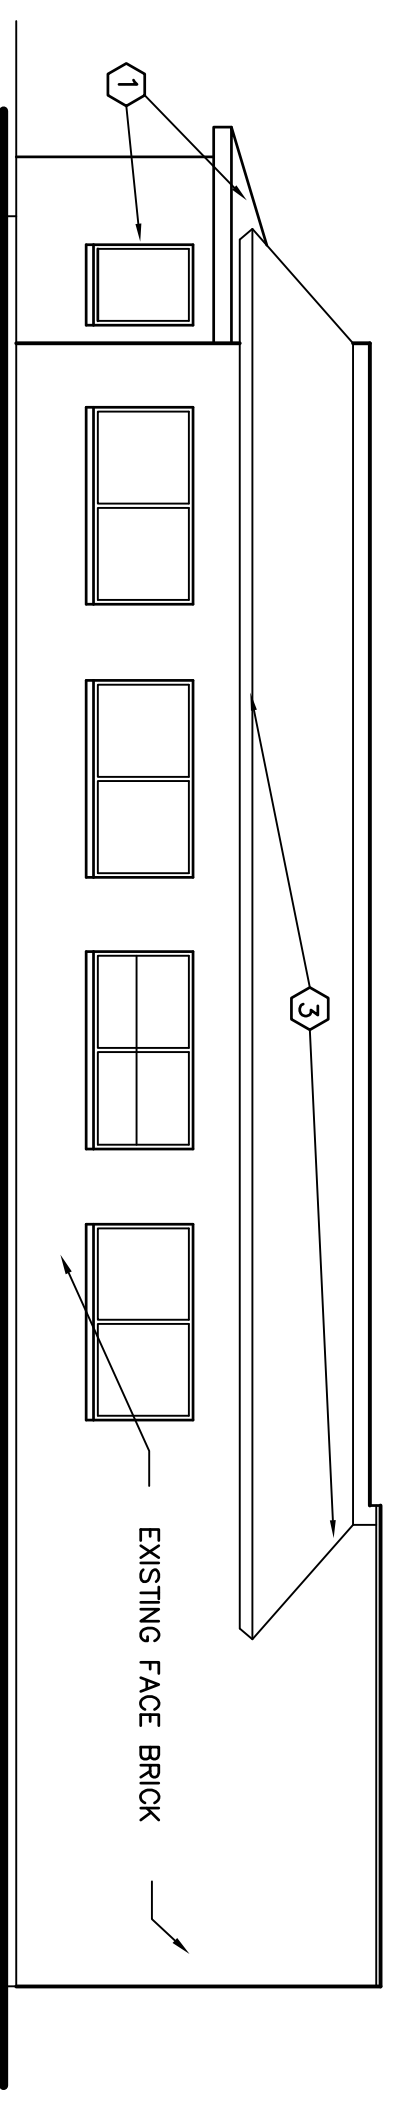

DEMOLITION WEST ELEVATION
1/8"=1'-0"

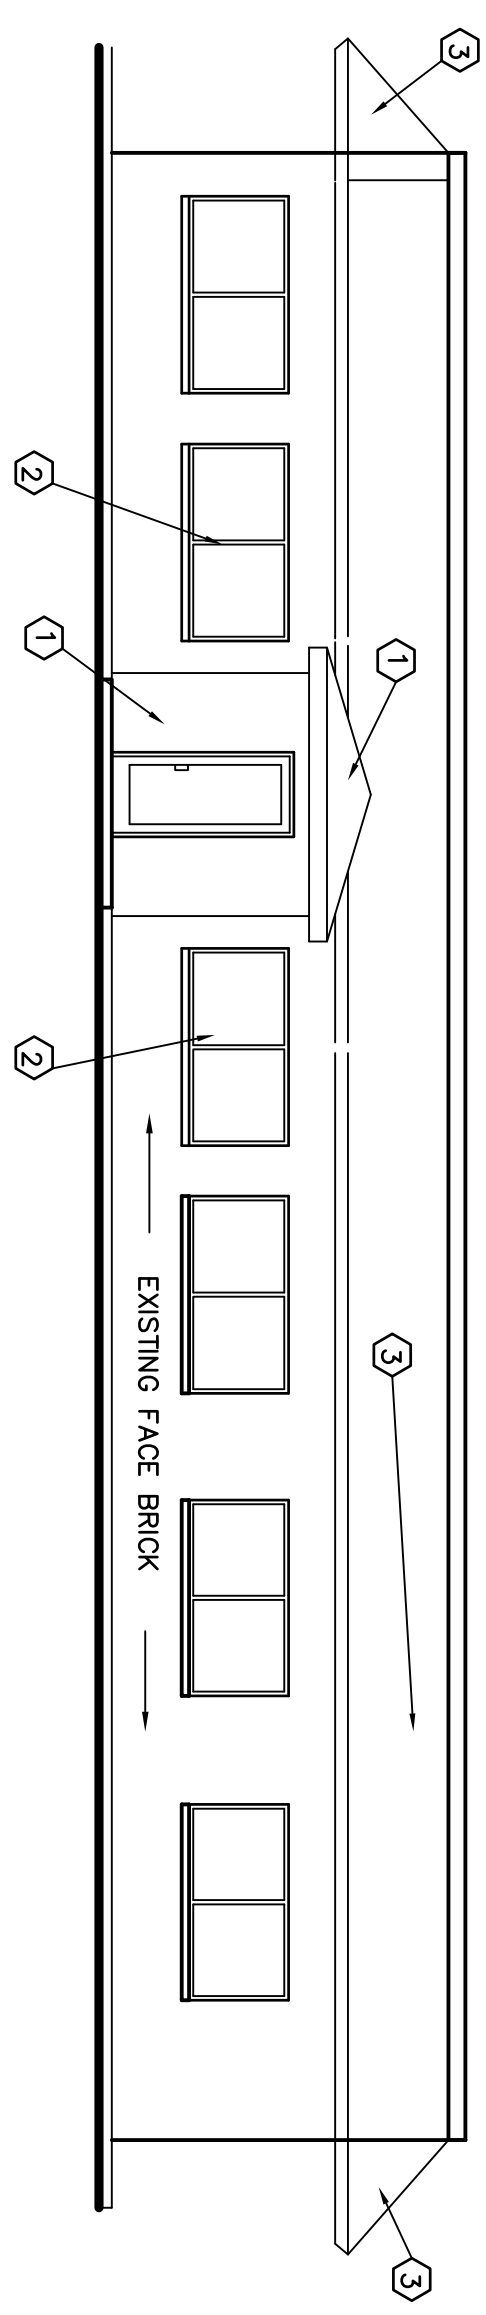

DEMOLITION NORTH ELEVATION
1/8"=1'-0"

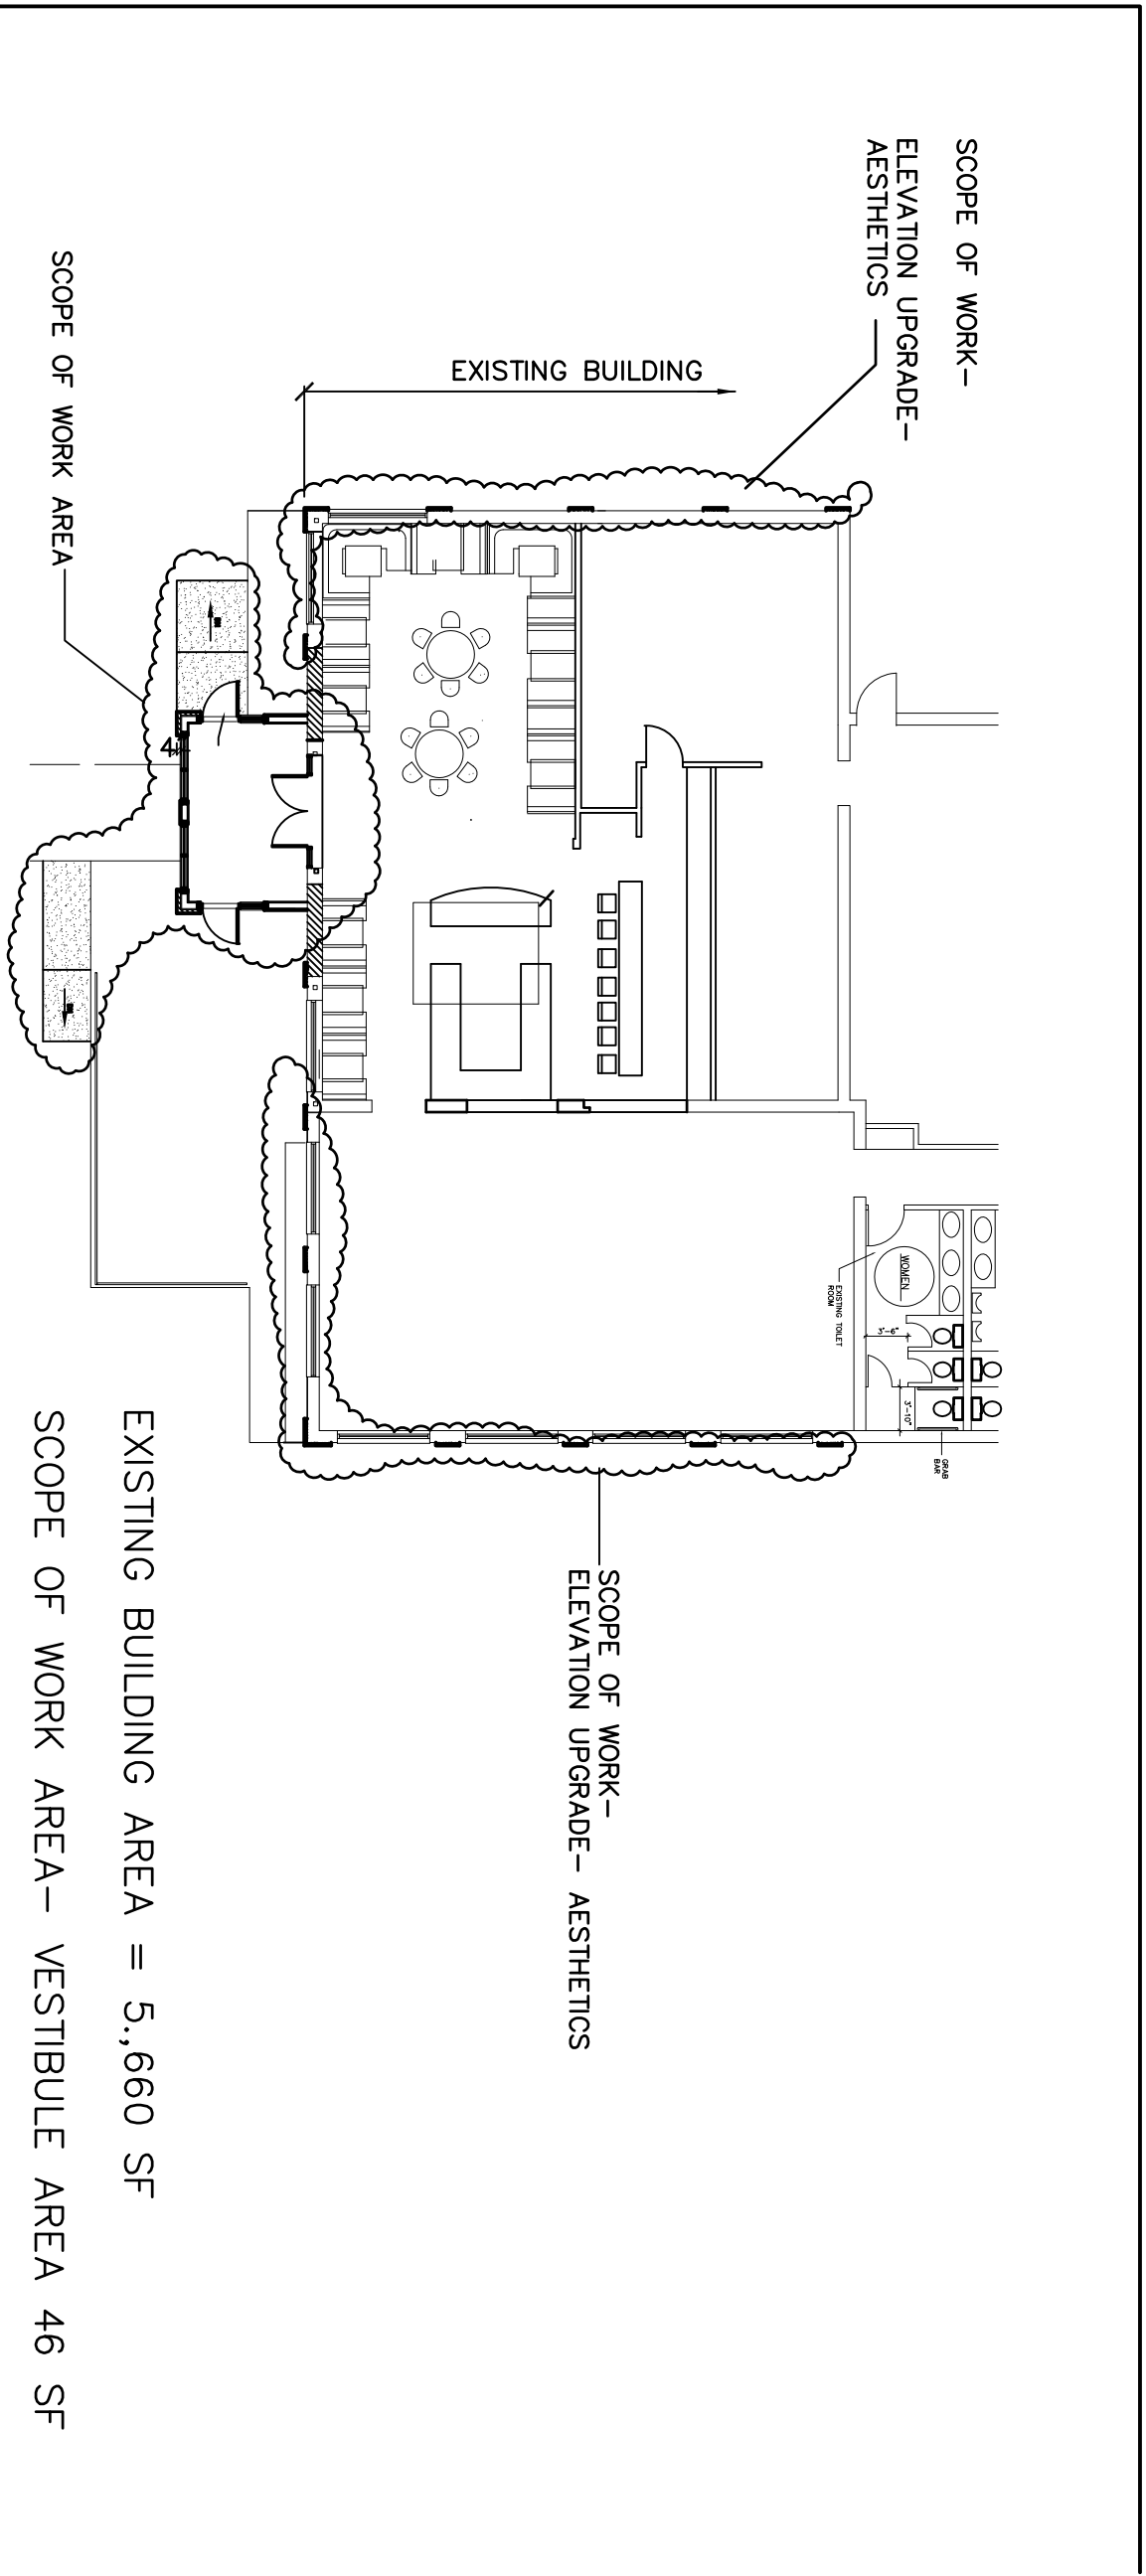

SCOPE OF WORK PLAN
1/16"=1'-0"

NO.	DATE	REVISIONS	BY

Architects & Engineers
2749 S. 70th Street
Milwaukee, Wisconsin 53219
Phone: (414) 616-1052
Cell: (414) 897-4723
tyc9900@aol.com



DEMOLITION PLAN AND ELEVATIONS

CHRISTINA'S FAMILY RESTAURANT VESTIBULE MODIFICATIONS
350 DELAFIELD ROAD
WAUKESHA, WI.

DATE
11-2-14

ISSUED FOR
Plan Review

A100