


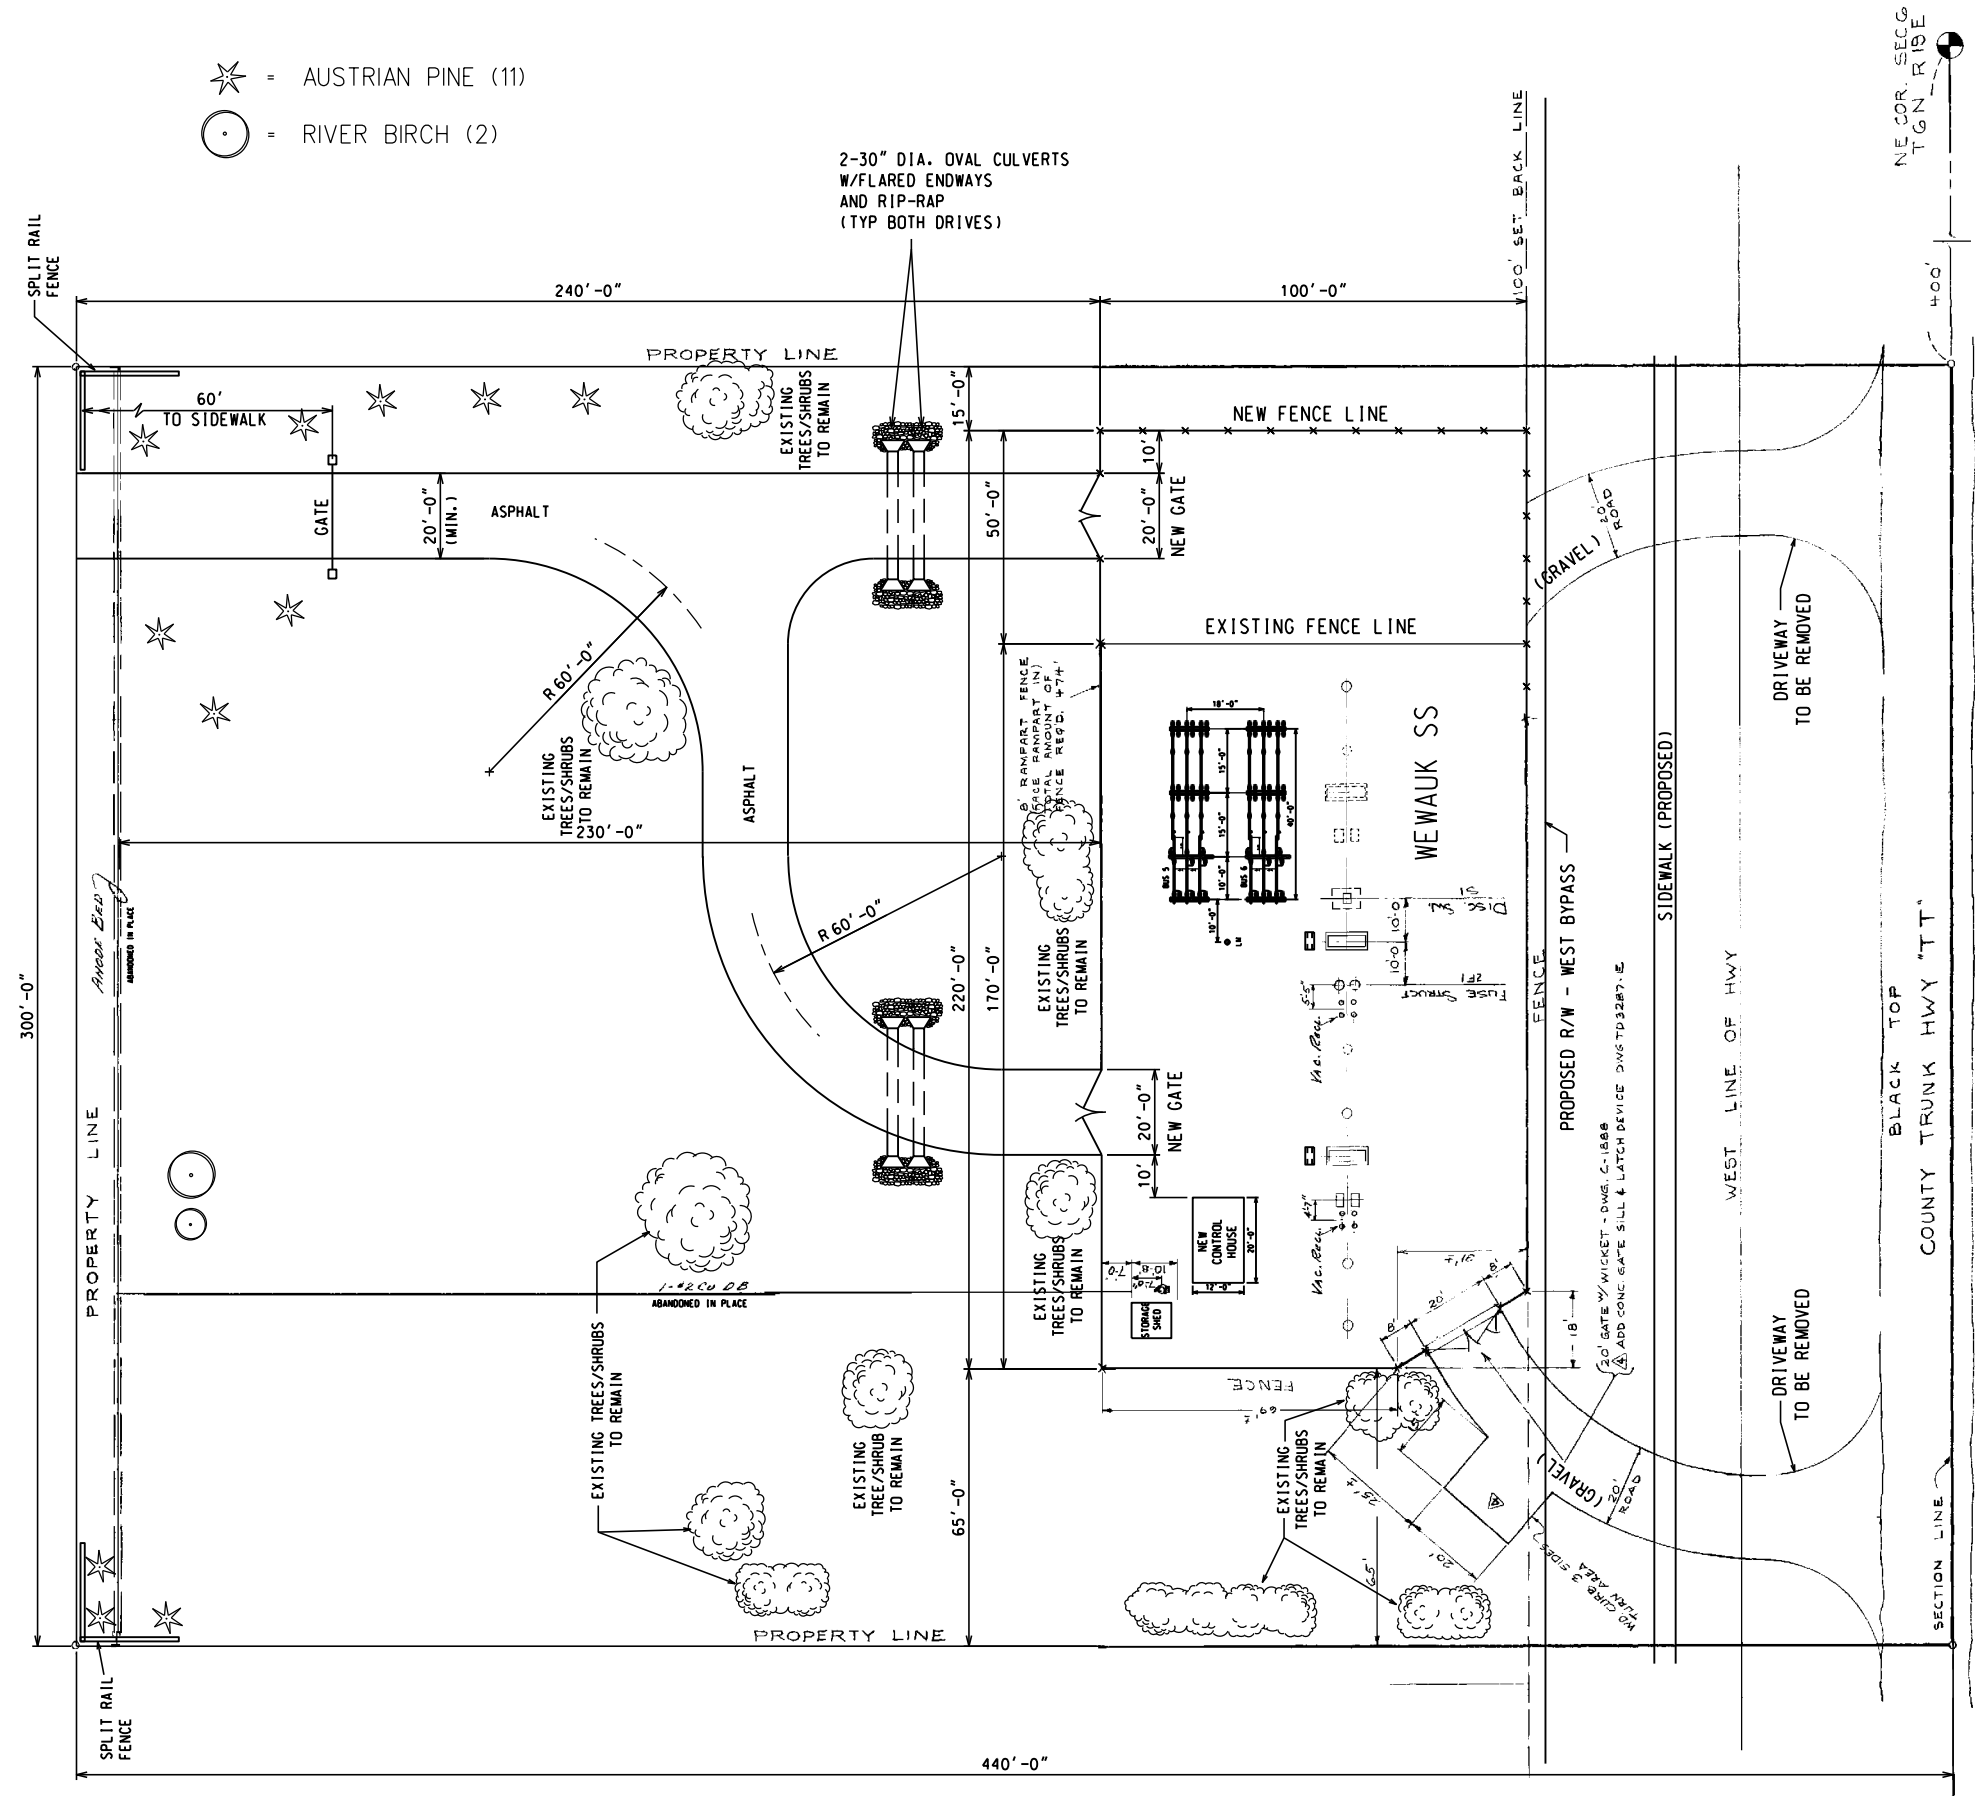

- = AUSTRIAN PINE (11)
- = RIVER BIRCH (2)



RELEASE FOR FABRICATION:	DATE:	REV.
RELEASE FOR CONSTRUCTION:	DATE:	REV.
RELEASE FOR AS BUILT:	DATE:	REV.

© We Energies 2015

REV. NO.	DATE	ORDER NO.	REVISION DESCRIPTION	WR. NO.	DRAWN	CHKD.	APVD.	REV. NO.	DATE	ORDER NO.	REVISION DESCRIPTION	WR. NO.	DRAWN	CHKD.	APVD.

REF FILES	MICROFILM No:
VENDOR No: T	DATE
DRAWN MJK	DATE
CHECKED	DATE
APPROVED CAB	DATE
SCALE	SCALE

**we energies**

PROPOSED NEW DRIVEWAY AND FENCE LAYOUT

WEWAUK SUBSTATION

FILE: Plan View .dgn

**DWEW 121 PANL 000**

J:\DATA\AID\Microfil\003\_Pe\Project\Folders\WeWauk SS\_Pe\Plan View & fence\Plan View.c.dgn

WAS: TD5437-F-52

08-SEP-2015 11:13