
ARCHITECT

ARCHITECTURAL SITE PLAN

C-100.1

LEADERS

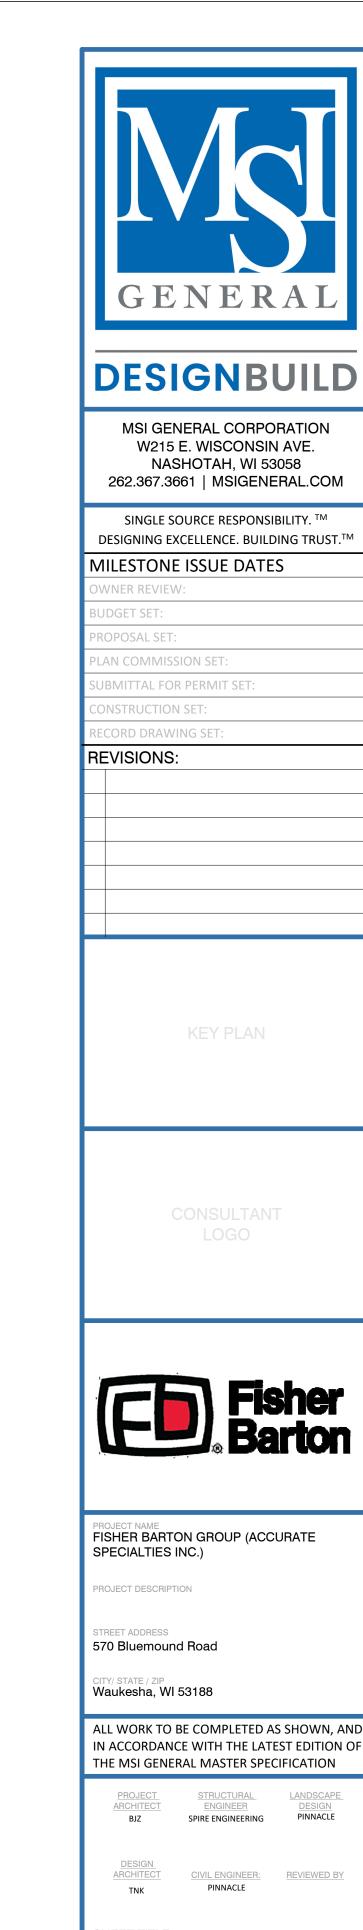

1" = 30'-0"