


SOUTH ELEVATION


1/4"=1'-0"

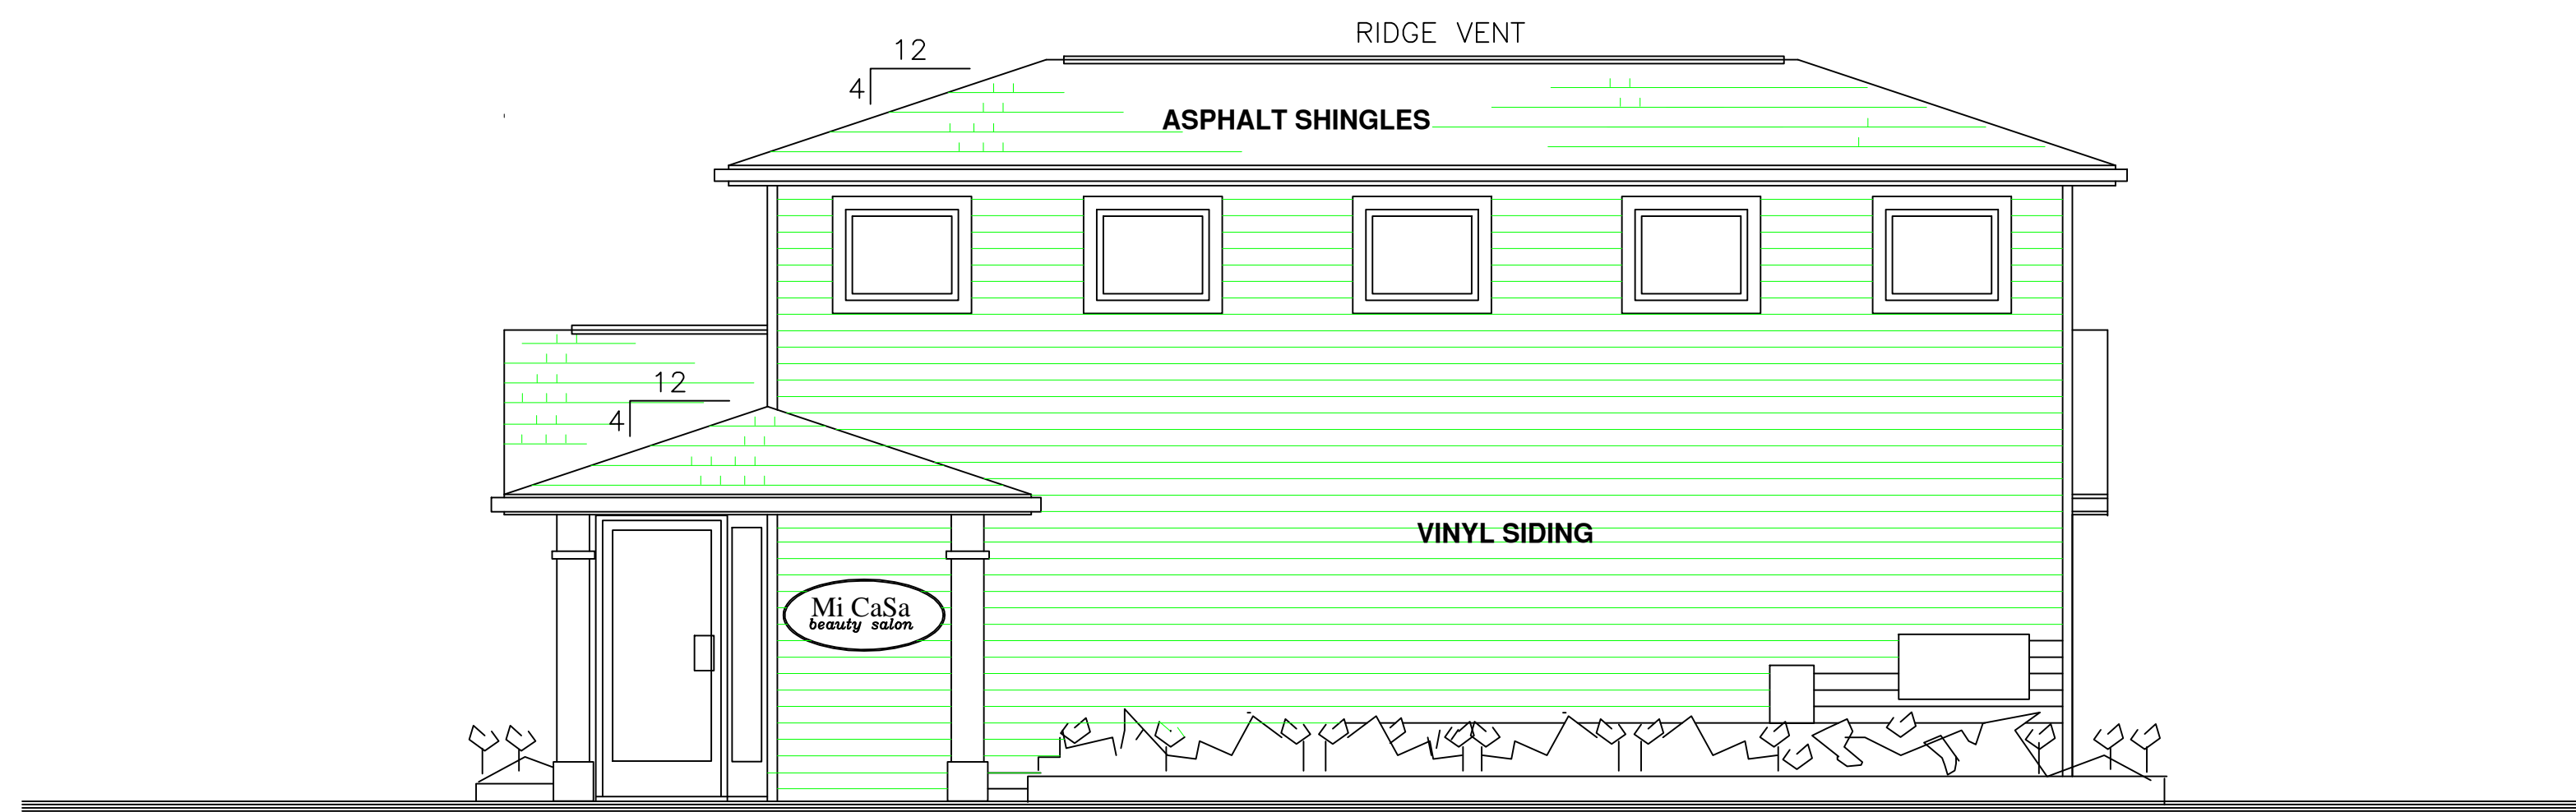

NORTH ELEVATION


1/4"=1'-0"

NOTE: MATERIAL COLORS SELECTED BY OWNER/CONTRACTOR

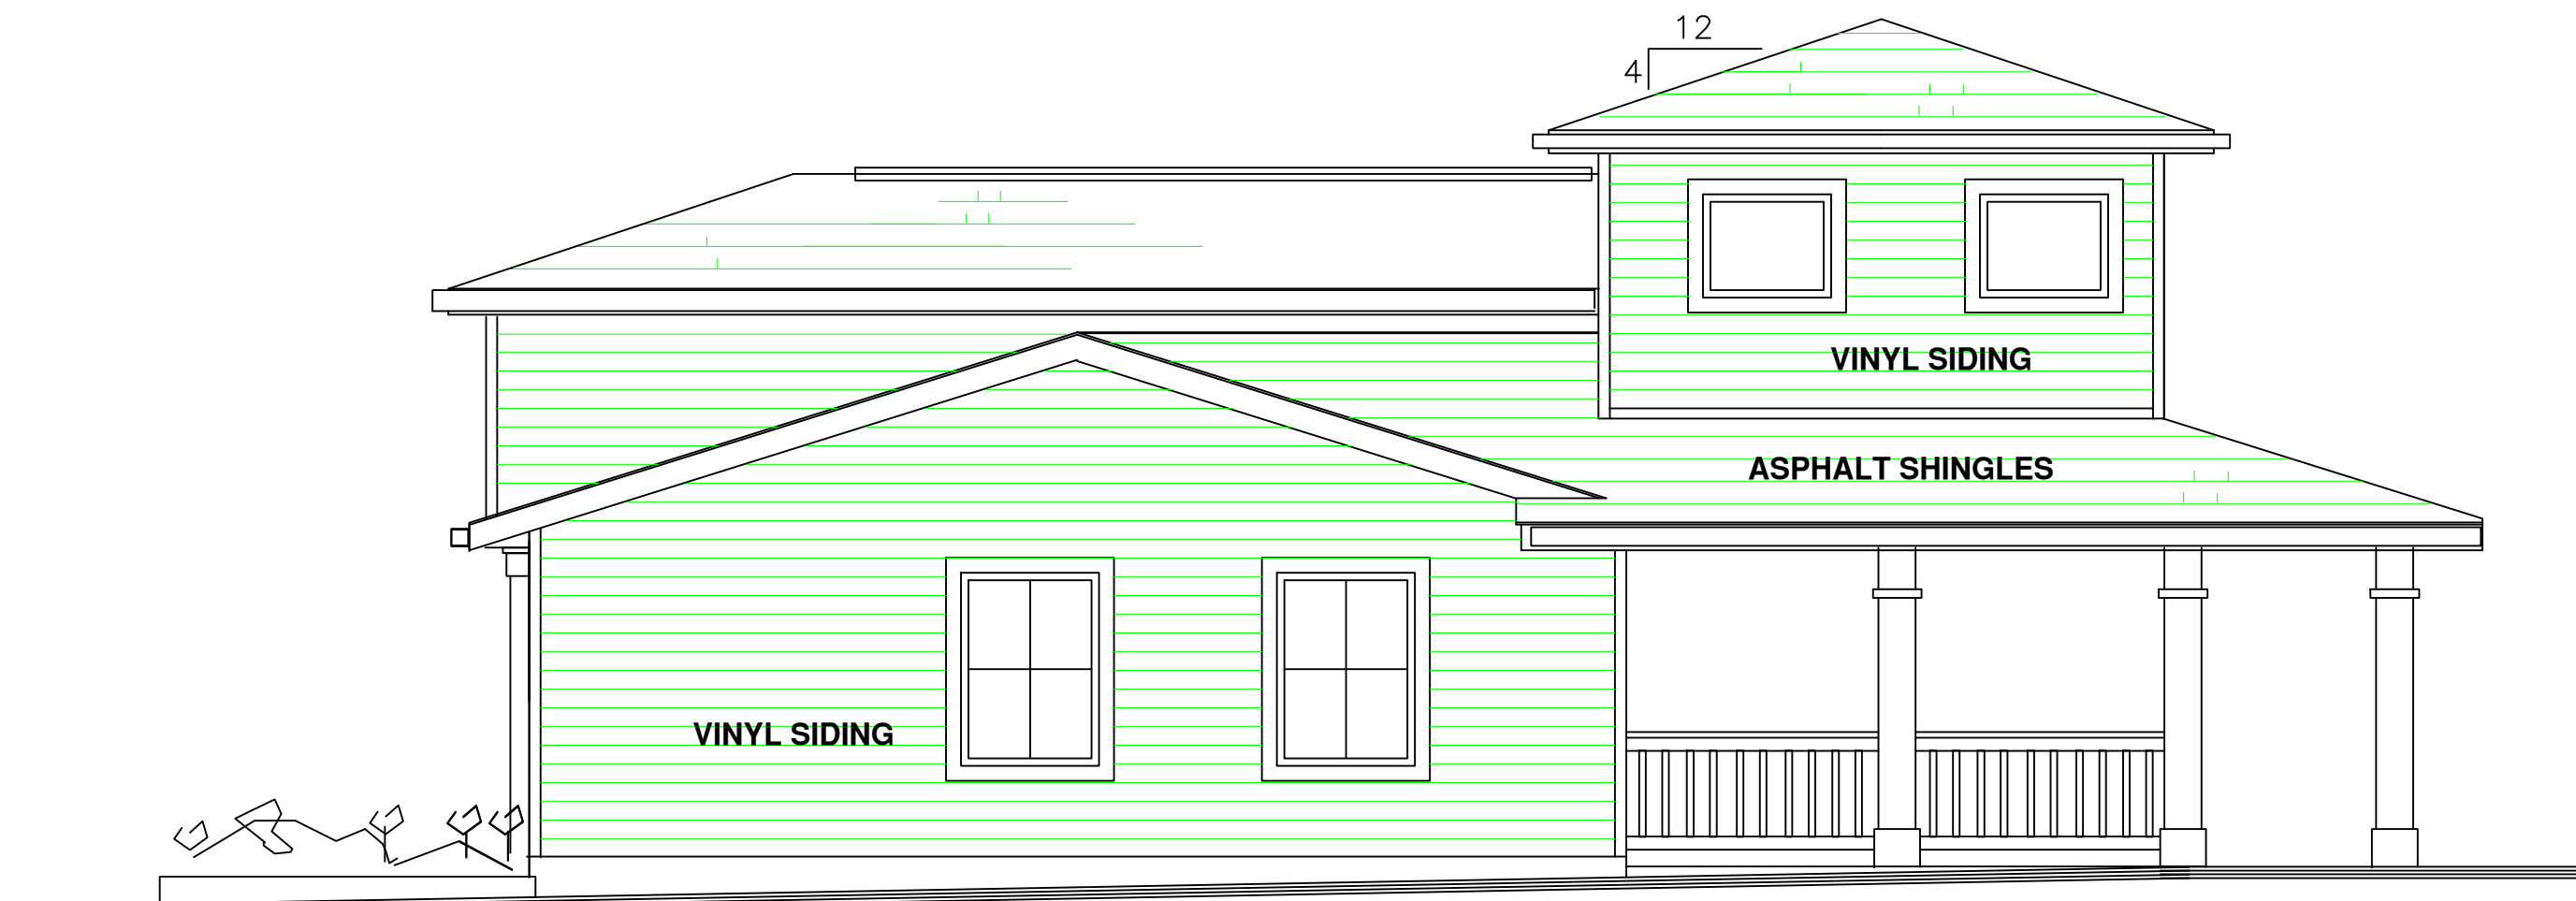

EAST ELEVATION

1/4"=1'-0"

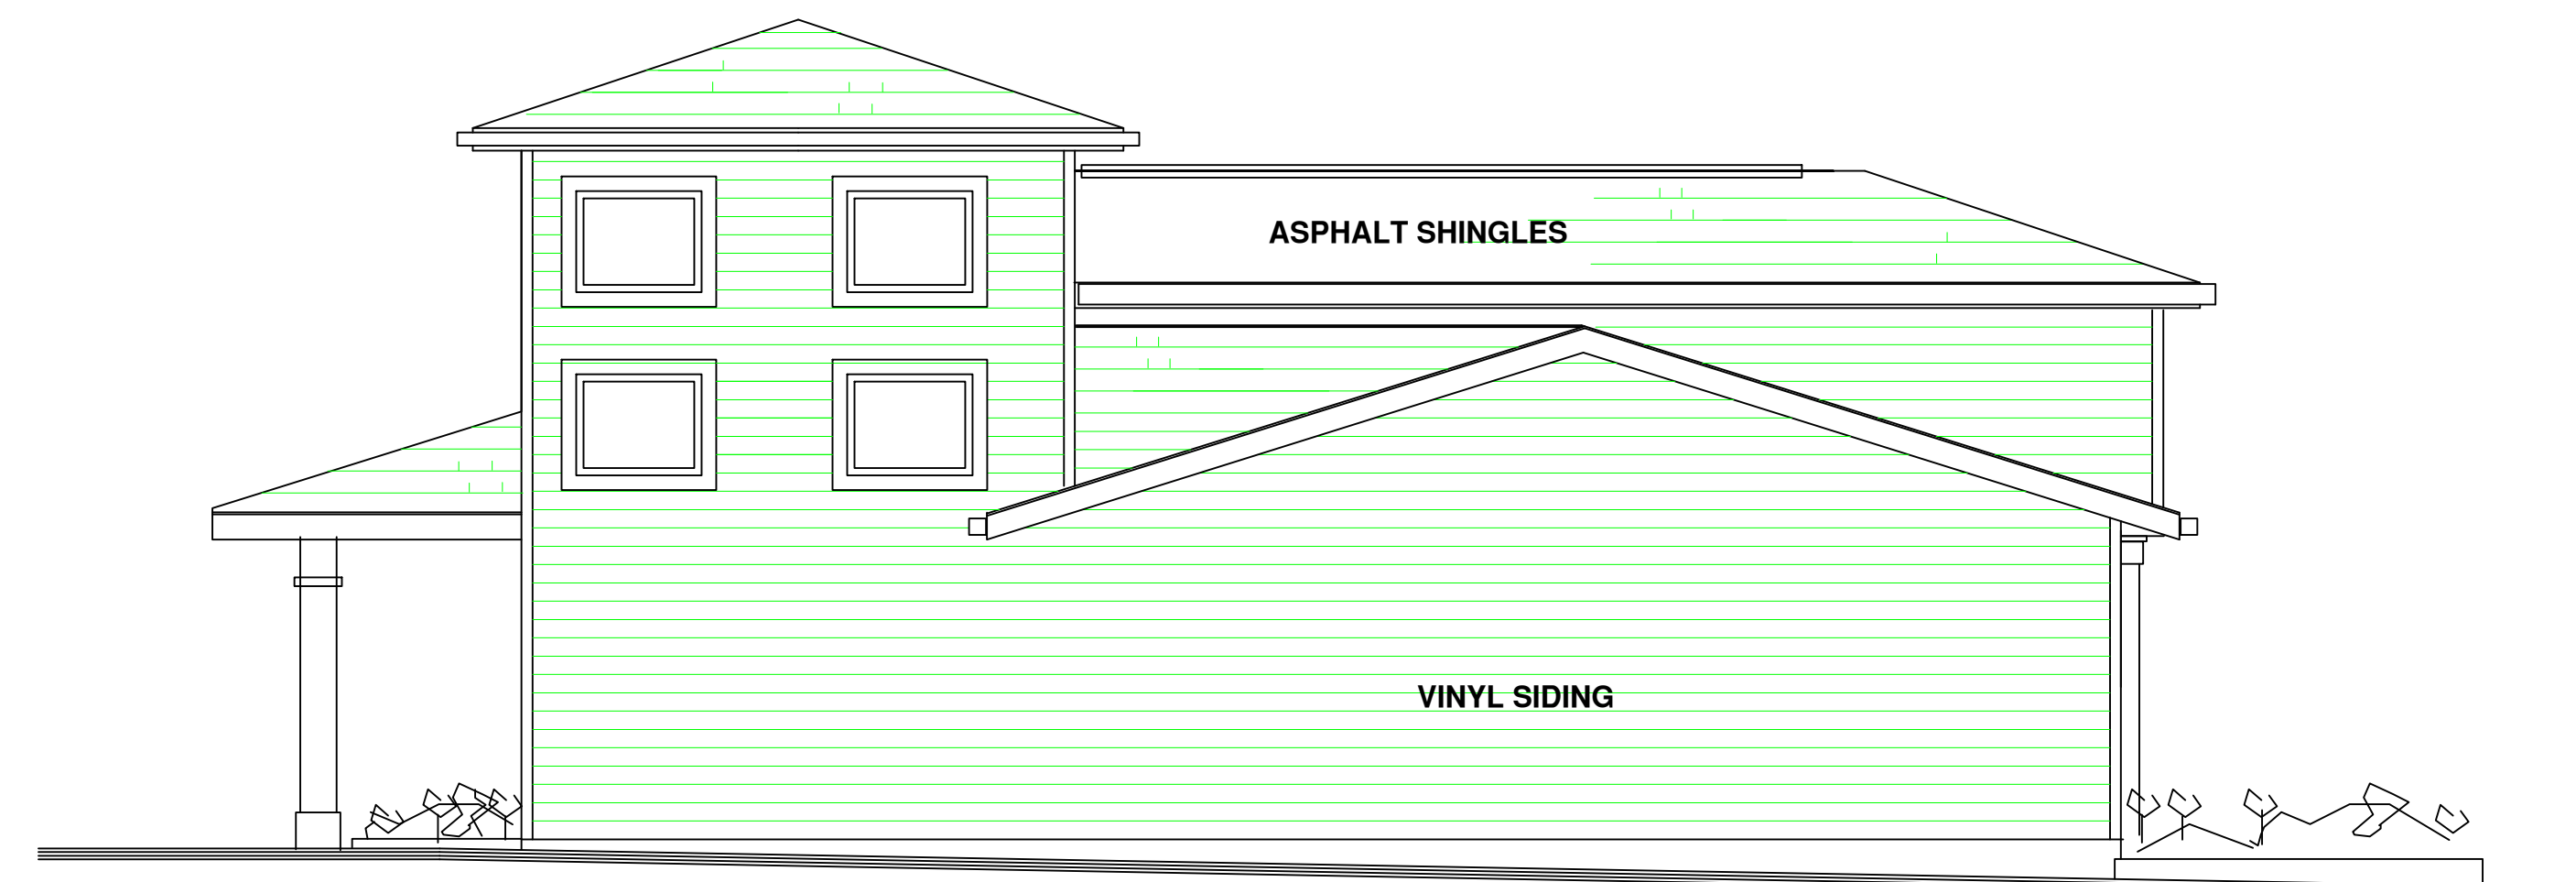

WEST ELEVATION

1/4"=1'-0"

REVISIONS

architect:

Peine Design, LLC

8023 Currie Avenue
Wauwatosa, WI 53213
PH: (414) 476-3377
FX: (414) 259-9203
village@execpc.com

contractor:

Kain Construction, llc

N10 W27312
ROLLING RIDGE DR.
WAUKESHA, WI 53188
PH: (262) 408-2312
kkainconstruction.com

owner:

Mi CaSa beauty salon

325 E. NORTH STREET
Suite 5 & 6
WAUKESHA, WI 53188
PH: (262) 650-6274
micasabeautysalon.com

Mi CaSa beauty salon

ALTERATIONS & ADDITION

WAUKESHA, WI 53188

818 W. ST. PAUL AVENUE

ELEVATIONS

1834

11/12/18

A-3