



LindenGrove

Linden Grove - Waukesha - 24 Unit CBRF

425 N. University Ave
Waukesha, WI 53188

pra
PLUNKETT RAYSICH
ARCHITECTS, LLP

209 south water street milwaukee, wisconsin 53204 414 359 3060
2310 crossroads drive suite 2000 madison, wisconsin 53718 608 240 9900
205 north orange avenue sarasota, florida 34236 941 348 3618

intelligent designs. inspired results. | www.prarch.com

Sheet Index

Civil

- C-1 COVER SHEET
- C-2 EXISTING CONDITIONS
- C-3 SITE DIMENSIONAL & PAVING PLAN
- C-4 GRADING & SITE STABILIZATION PLAN
- C-5 UTILITY PLAN
- C-6 CONSTRUCTION DETAILS

Landscape

- L100 OVERALL LANDSCAPE PLAN
- L101 ENLARGED LANDSCAPE PLAN
- L102 ENLARGED LANDSCAPE PLAN
- L103 PLANT & MATERIAL SCHEDULE

Architectural

- 000 TITLE SHEET
- A201 OVERALL FLOOR PLAN
- A201A FLOOR PLAN - AREA A
- A201B FLOOR PLAN - AREA B
- P401 EXTERIOR PERSPECTIVES


Electrical

- E100 EXTERIOR LIGHTING

Project Information

Project Date: 06/26/2017
PRA Project Number: 160193-01
Issuance: Plan Commission

Project Location

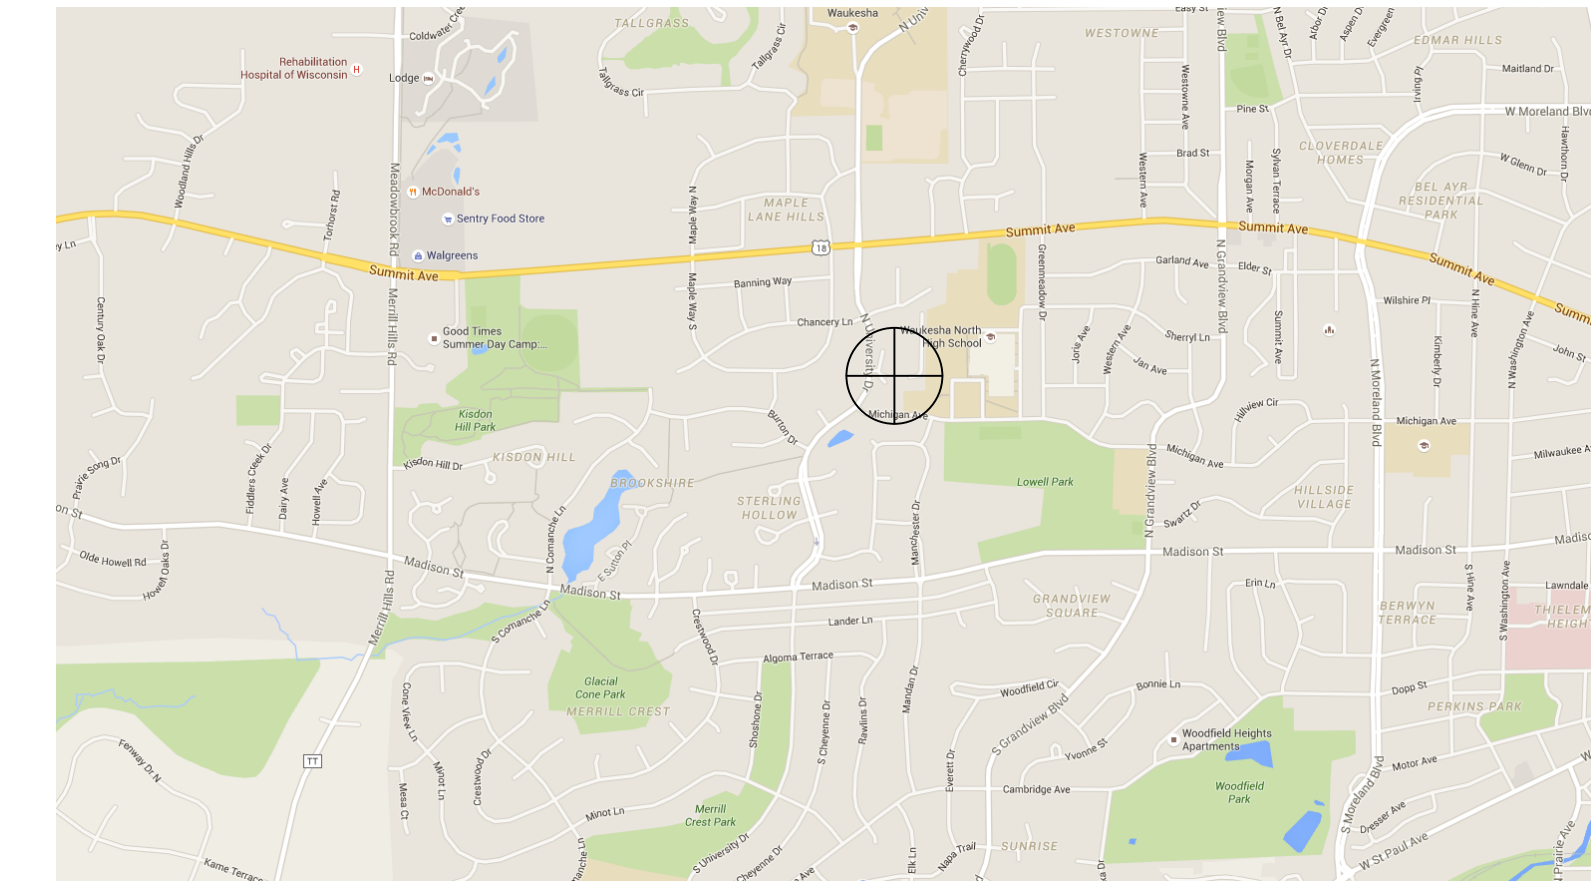

Project Team

Construction Manager
Stier Construction Tel (262) 574-0306

Civil (Under Separate Contract)
Pinnacle Engineering Group Tel (262) 754-8888

General Contractor
Stier Construction Tel (262) 574-0306

Structural
R.A. Smith National Tel (262) 781-1000